
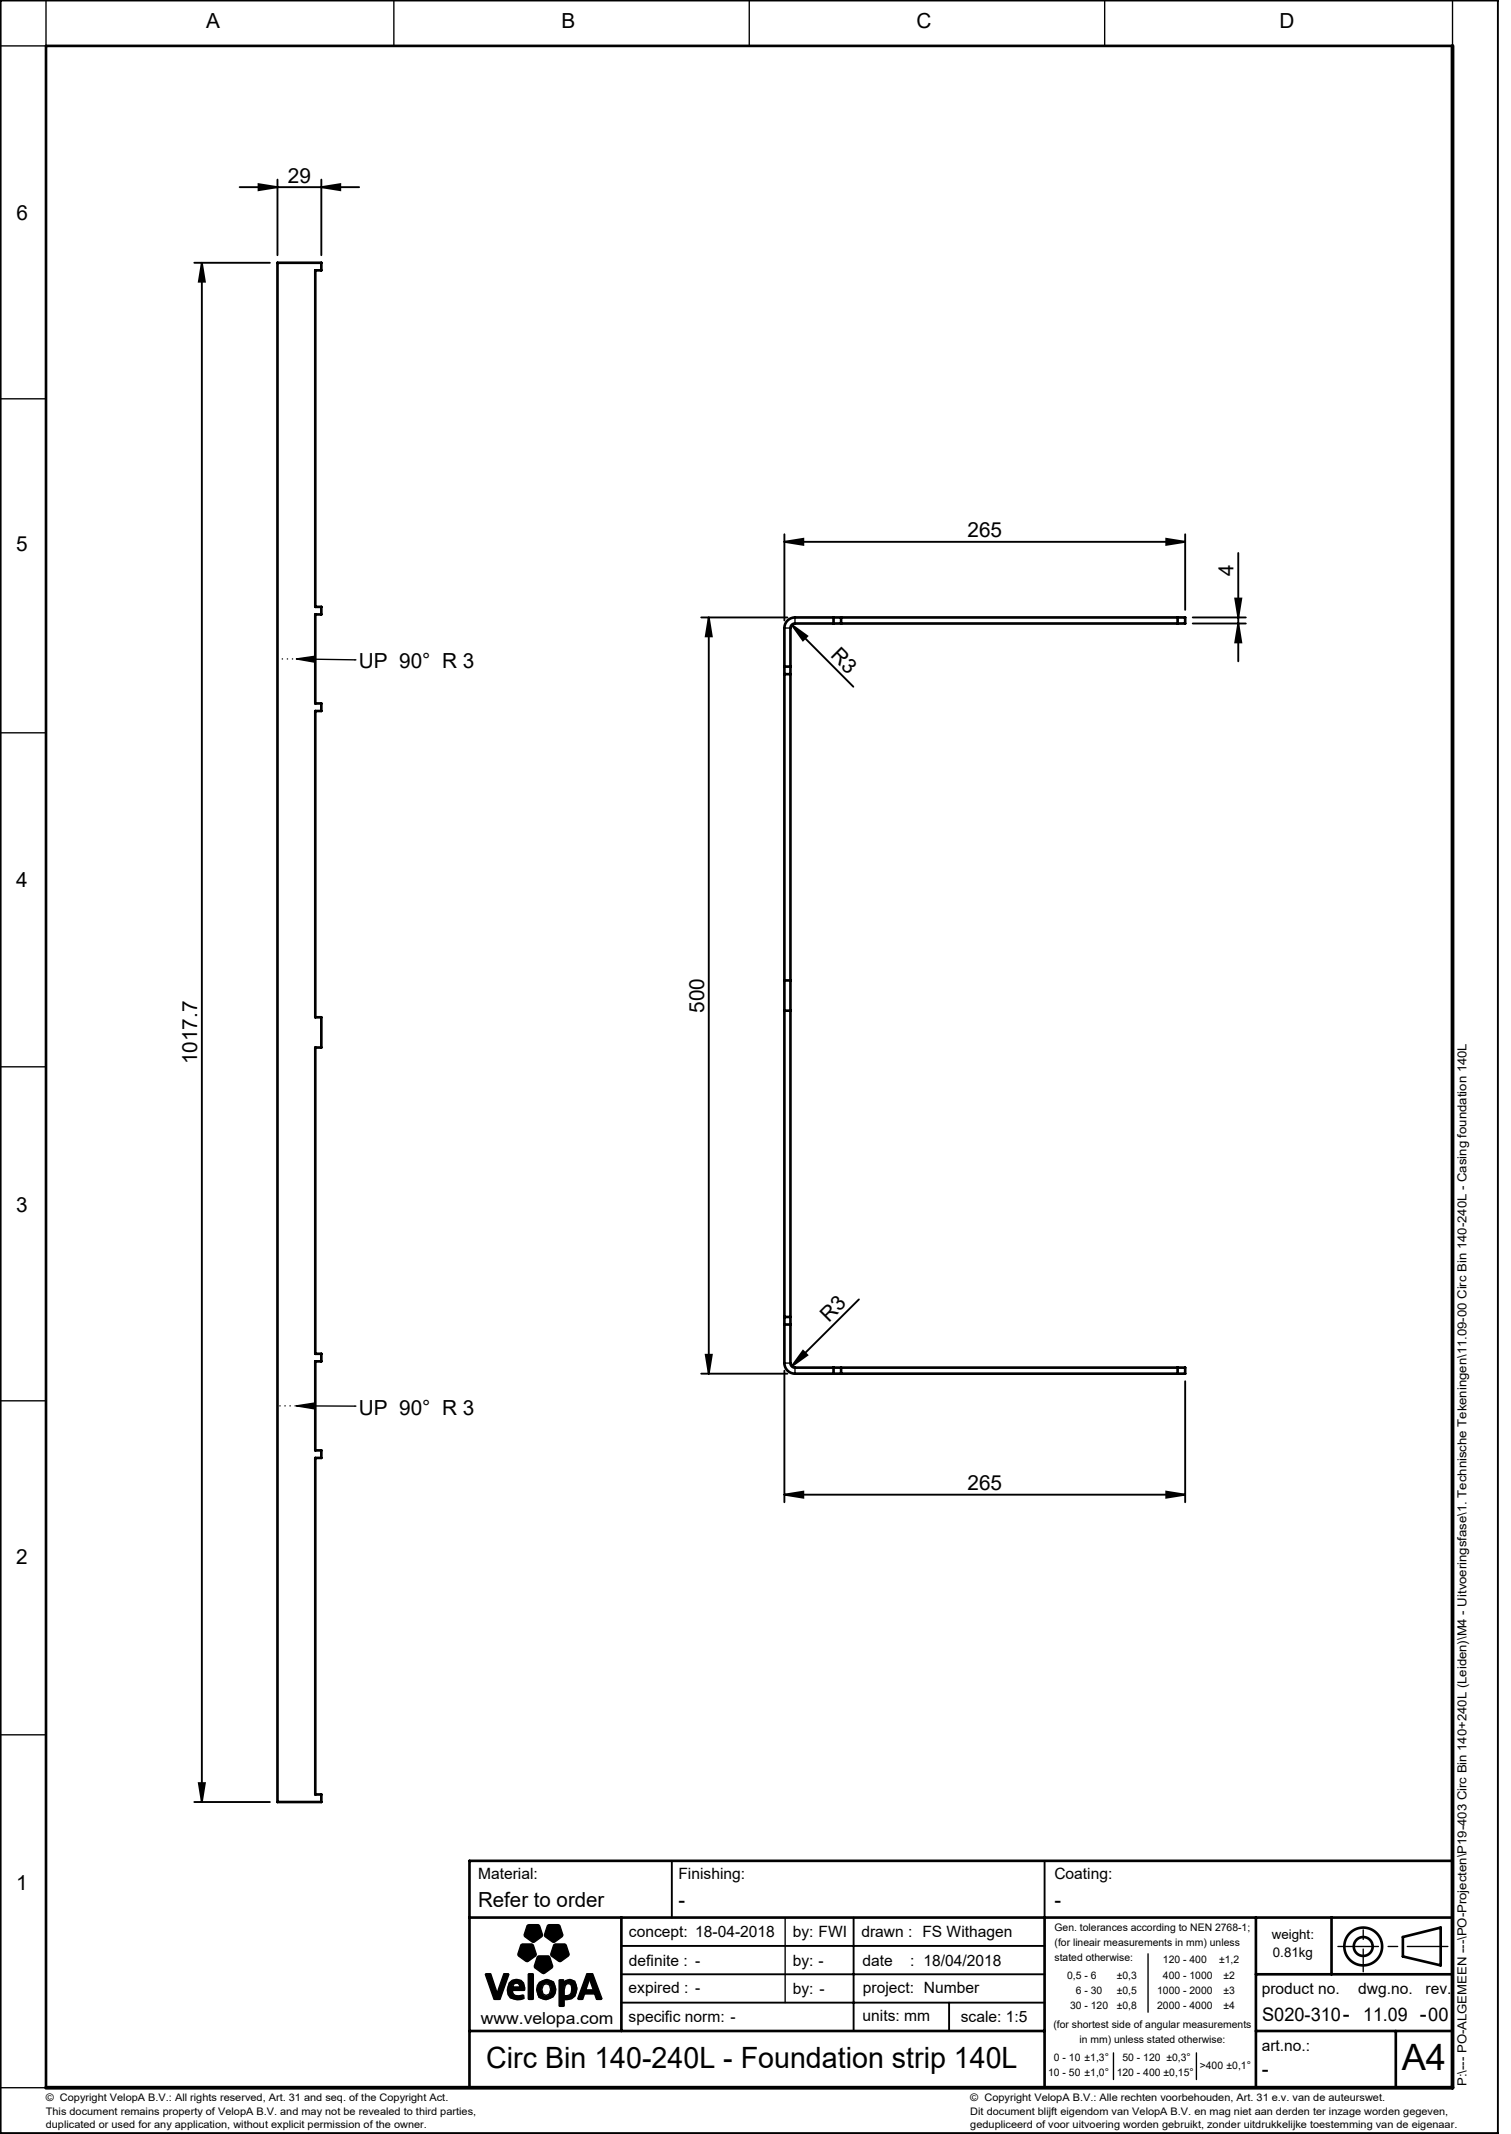


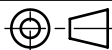

Material: Refer to order		Finishing: -		Coating: -	
 VelopA www.velopa.com	concept: 18-04-2018	by: FWI	drawn : FS Withagen		
	definite : -	by: -	date : 18/04/2018		
	expired : -	by: -	project: Number		
	specific norm: -		units: mm	scale: 1:5	
	Circ Bin 140-240L - Foundation strip 140L				
Gen. tolerances according to NEN 2768-1: (for linear measurements in mm) unless stated otherwise:				weight: 0.81kg	
0.5 - 6 ±0.3 120 - 400 ±1.2 6 - 30 ±0.5 400 - 1000 ±2 30 - 120 ±0.8 1000 - 2000 ±3 2000 - 4000 ±4				product no. dwg.no. rev. S020-310- 11.09 -00	
(for shortest side of angular measurements in mm) unless stated otherwise: 0 - 10 ±1,3° 50 - 120 ±0,3° >400 ±0,1° 10 - 50 ±1,0° 120 - 400 ±0,15°				art.no.: -	A4