
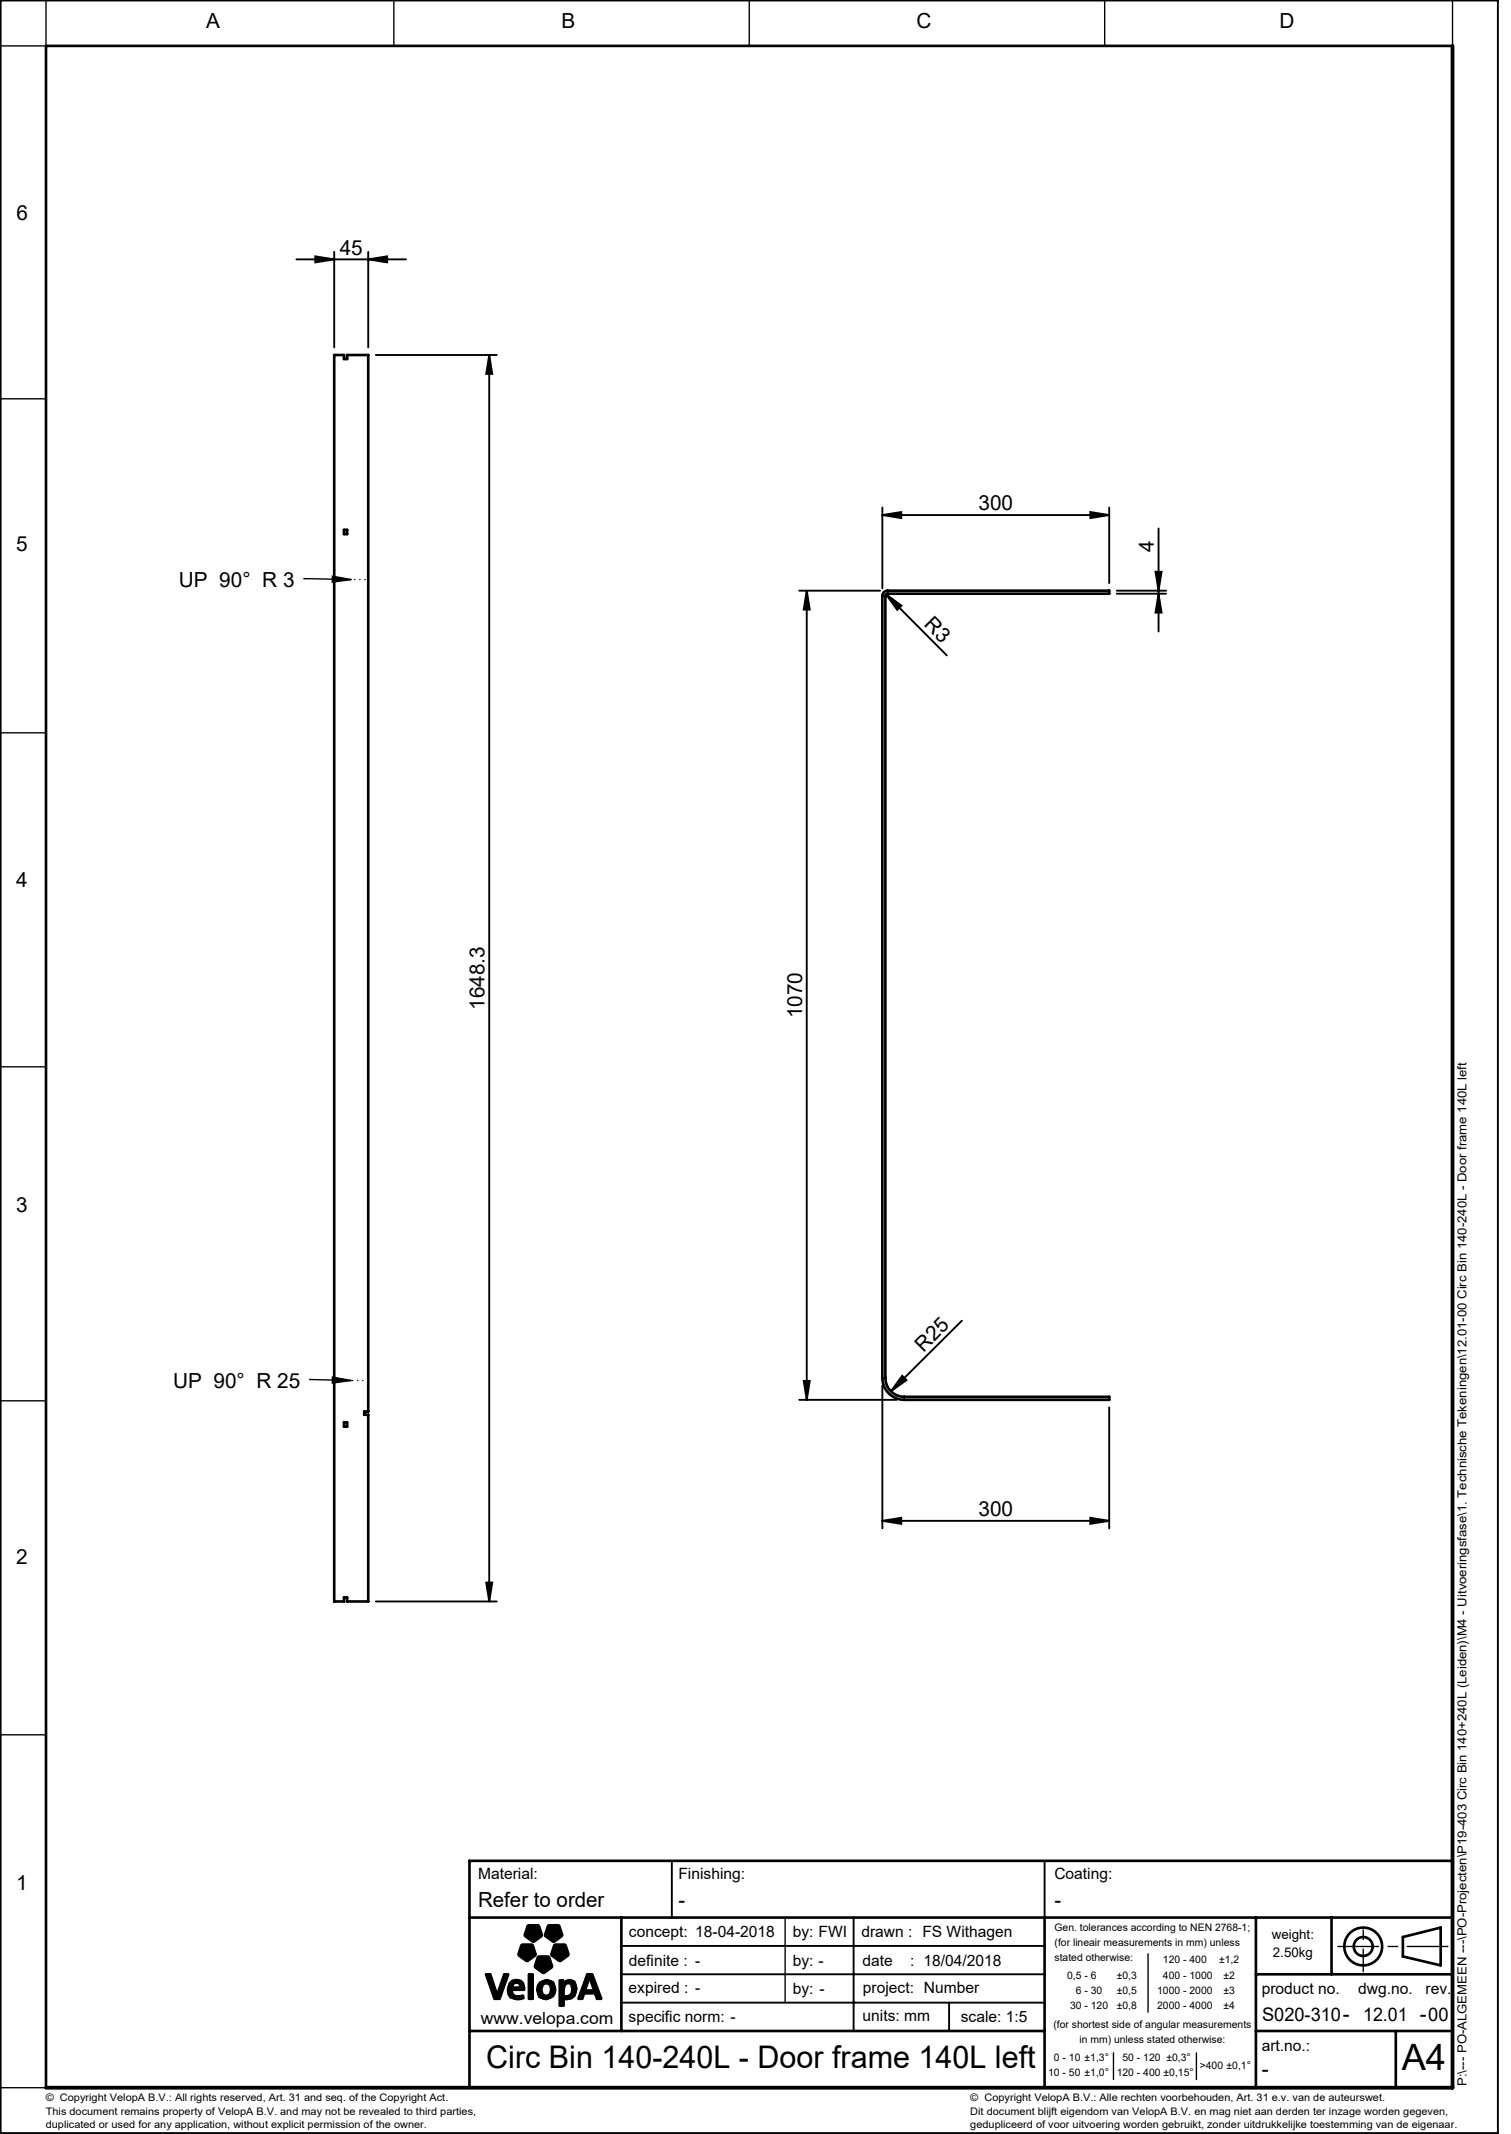


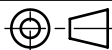

Material: Refer to order		Finishing: -		Coating: -	
 VelopA www.velopa.com	concept: 18-04-2018	by: FWI	drawn : FS Withagen		
	definite : -	by: -	date : 18/04/2018		
	expired : -	by: -	project: Number		
	specific norm: -		units: mm	scale: 1:5	
	Circ Bin 140-240L - Door frame 140L left				
Gen. tolerances according to NEN 2768-1: (for linear measurements in mm) unless stated otherwise:				weight: 2.50kg	
0,5 - 6 ±0,3 6 - 30 ±0,5 30 - 120 ±0,8				120 - 400 ±1,2 400 - 1000 ±2 1000 - 2000 ±3 2000 - 4000 ±4	product no. dwg.no. rev. S020-310- 12.01 -00
(for shortest side of angular measurements in mm) unless stated otherwise: 0 - 10 ±1,3° 10 - 50 ±1,0°				50 - 120 ±0,3° 120 - 400 ±0,15° >400 ±0,1°	
art.no.: -				A4	