
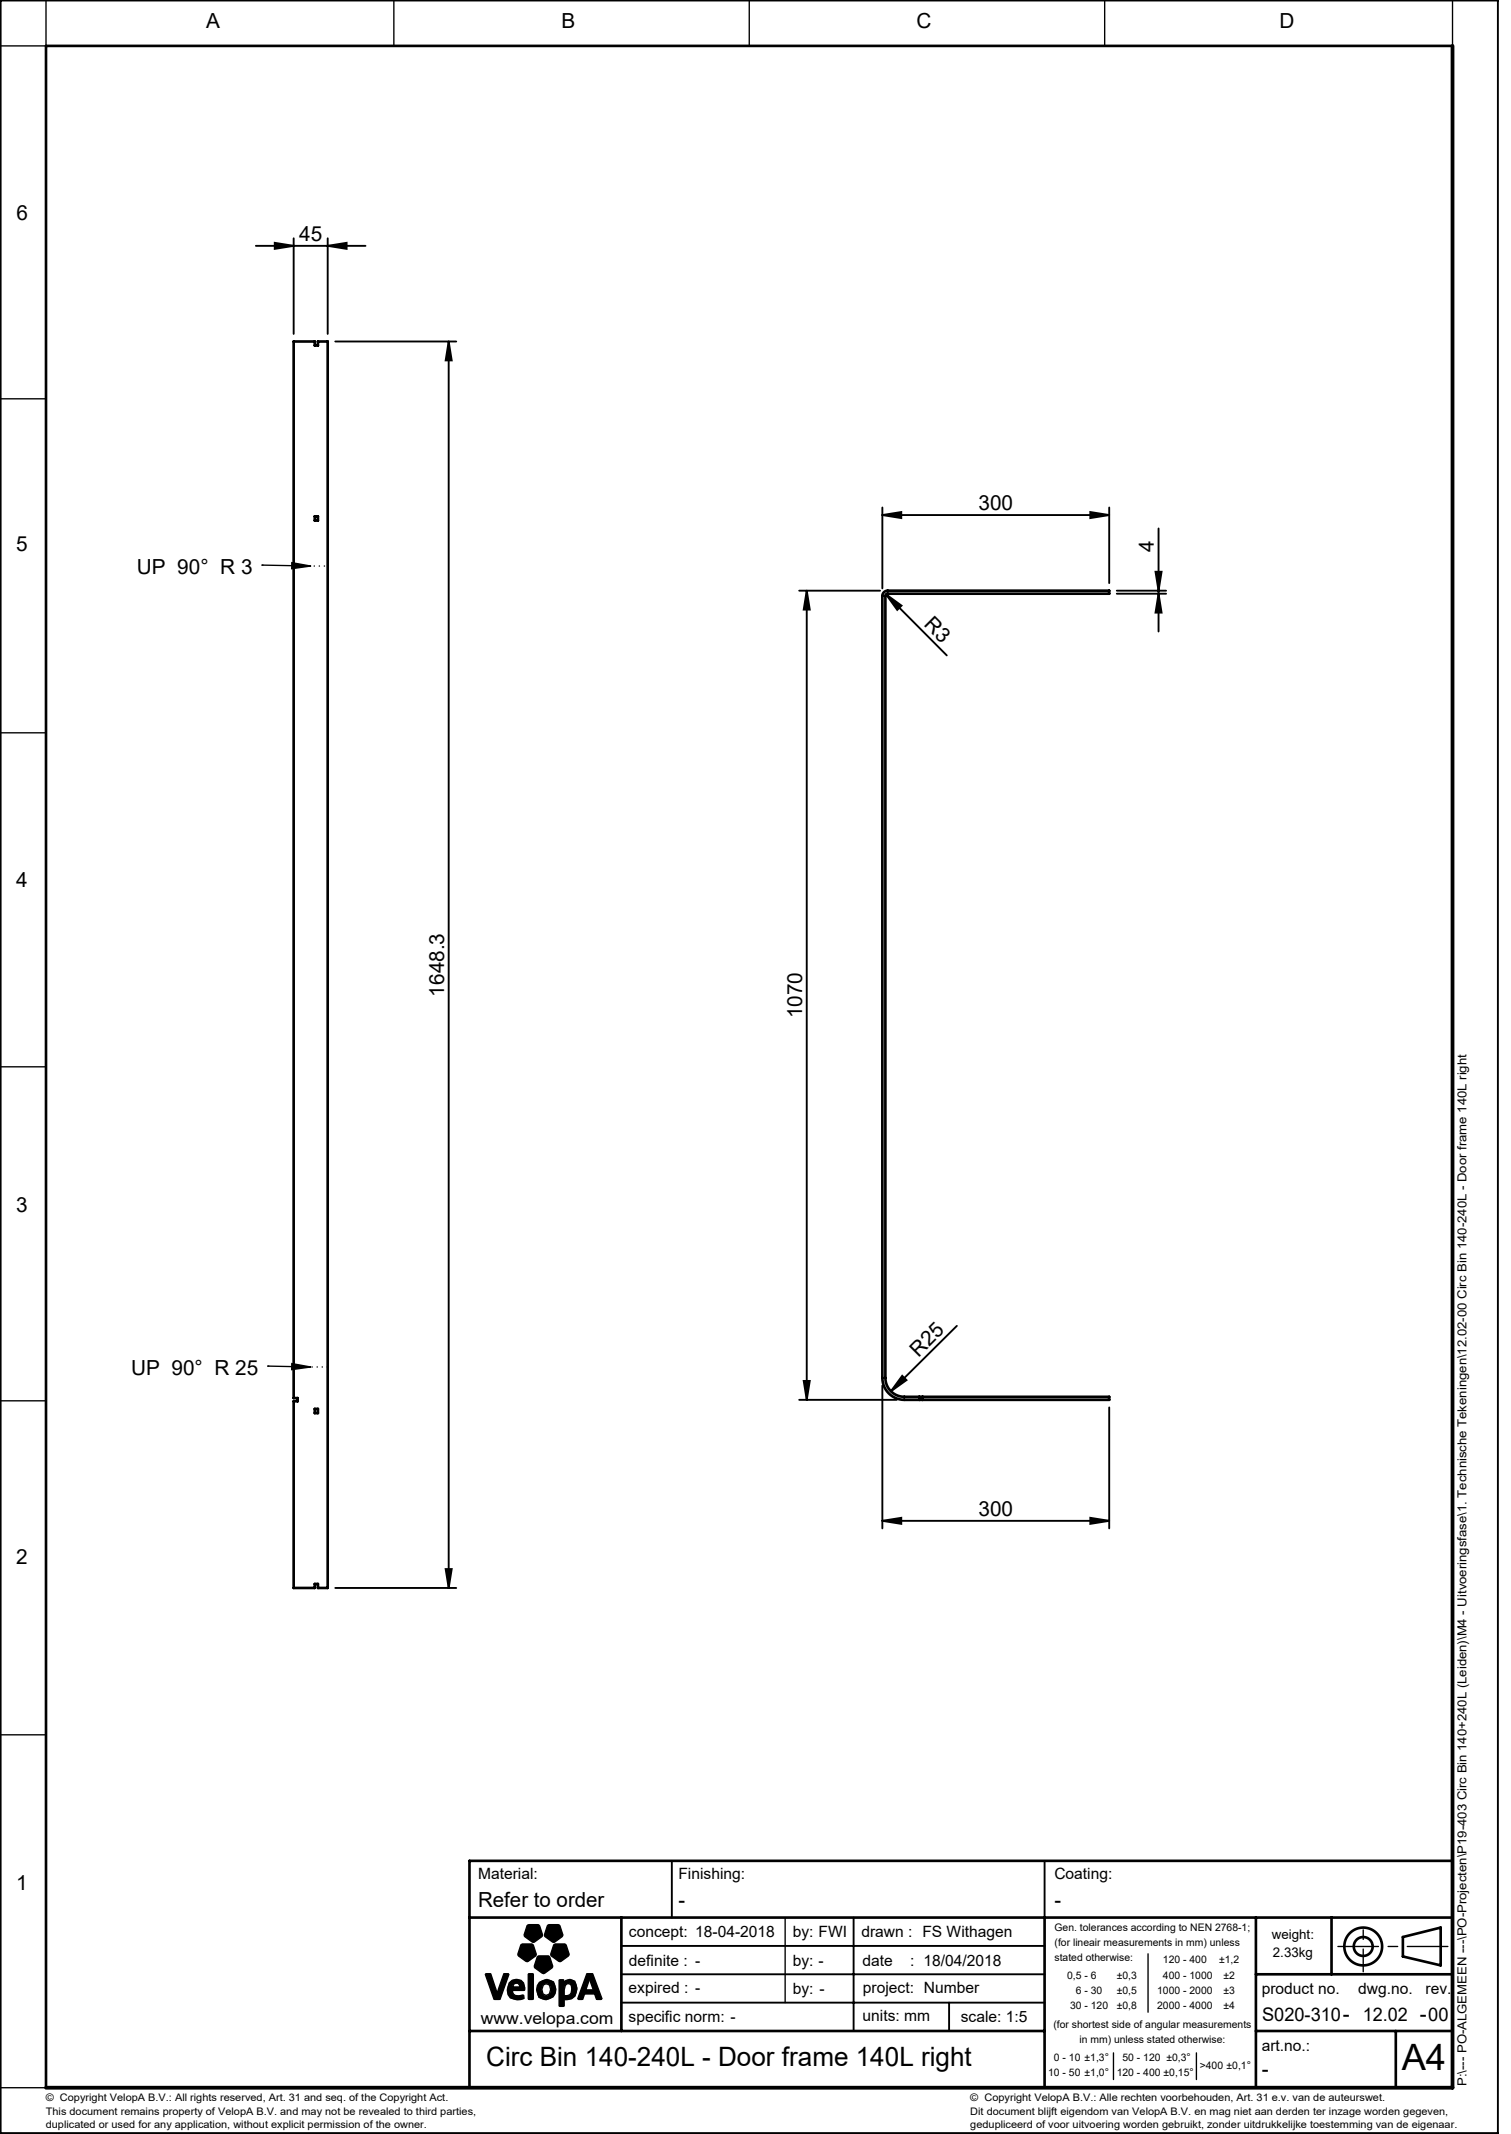


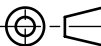

Material: Refer to order		Finishing: -		Coating: -																					
 VelopA www.velopa.com	concept: 18-04-2018	by: FWI	drawn : FS Withagen																						
	definite : -	by: -	date : 18/04/2018																						
	expired : -	by: -	project: Number																						
	specific norm: -		units: mm	scale: 1:5																					
	Circ Bin 140-240L - Door frame 140L right																								
Gen. tolerances according to NEN 2768-1: (for linear measurements in mm) unless stated otherwise: <table><tr><td>0,5 - 6</td><td>±0,3</td><td>120 - 400</td><td>±1,2</td></tr><tr><td>6 - 30</td><td>±0,5</td><td>400 - 1000</td><td>±2</td></tr><tr><td>30 - 120</td><td>±0,8</td><td>1000 - 2000</td><td>±3</td></tr><tr><td></td><td></td><td>2000 - 4000</td><td>±4</td></tr></table> (for shortest side of angular measurements in mm) unless stated otherwise: <table><tr><td>0 - 10 ±1,3°</td><td>50 - 120 ±0,3°</td><td rowspan="2">>400 ±0,1°</td></tr><tr><td>10 - 50 ±1,0°</td><td>120 - 400 ±0,15°</td></tr></table>					0,5 - 6	±0,3	120 - 400	±1,2	6 - 30	±0,5	400 - 1000	±2	30 - 120	±0,8	1000 - 2000	±3			2000 - 4000	±4	0 - 10 ±1,3°	50 - 120 ±0,3°	>400 ±0,1°	10 - 50 ±1,0°	120 - 400 ±0,15°
0,5 - 6	±0,3	120 - 400	±1,2																						
6 - 30	±0,5	400 - 1000	±2																						
30 - 120	±0,8	1000 - 2000	±3																						
		2000 - 4000	±4																						
0 - 10 ±1,3°	50 - 120 ±0,3°	>400 ±0,1°																							
10 - 50 ±1,0°	120 - 400 ±0,15°																								
			weight: 2.33kg																						
			product no. S020-310-	dwg.no. 12.02 -00	rev. -																				
			art.no.: -		A4																				