
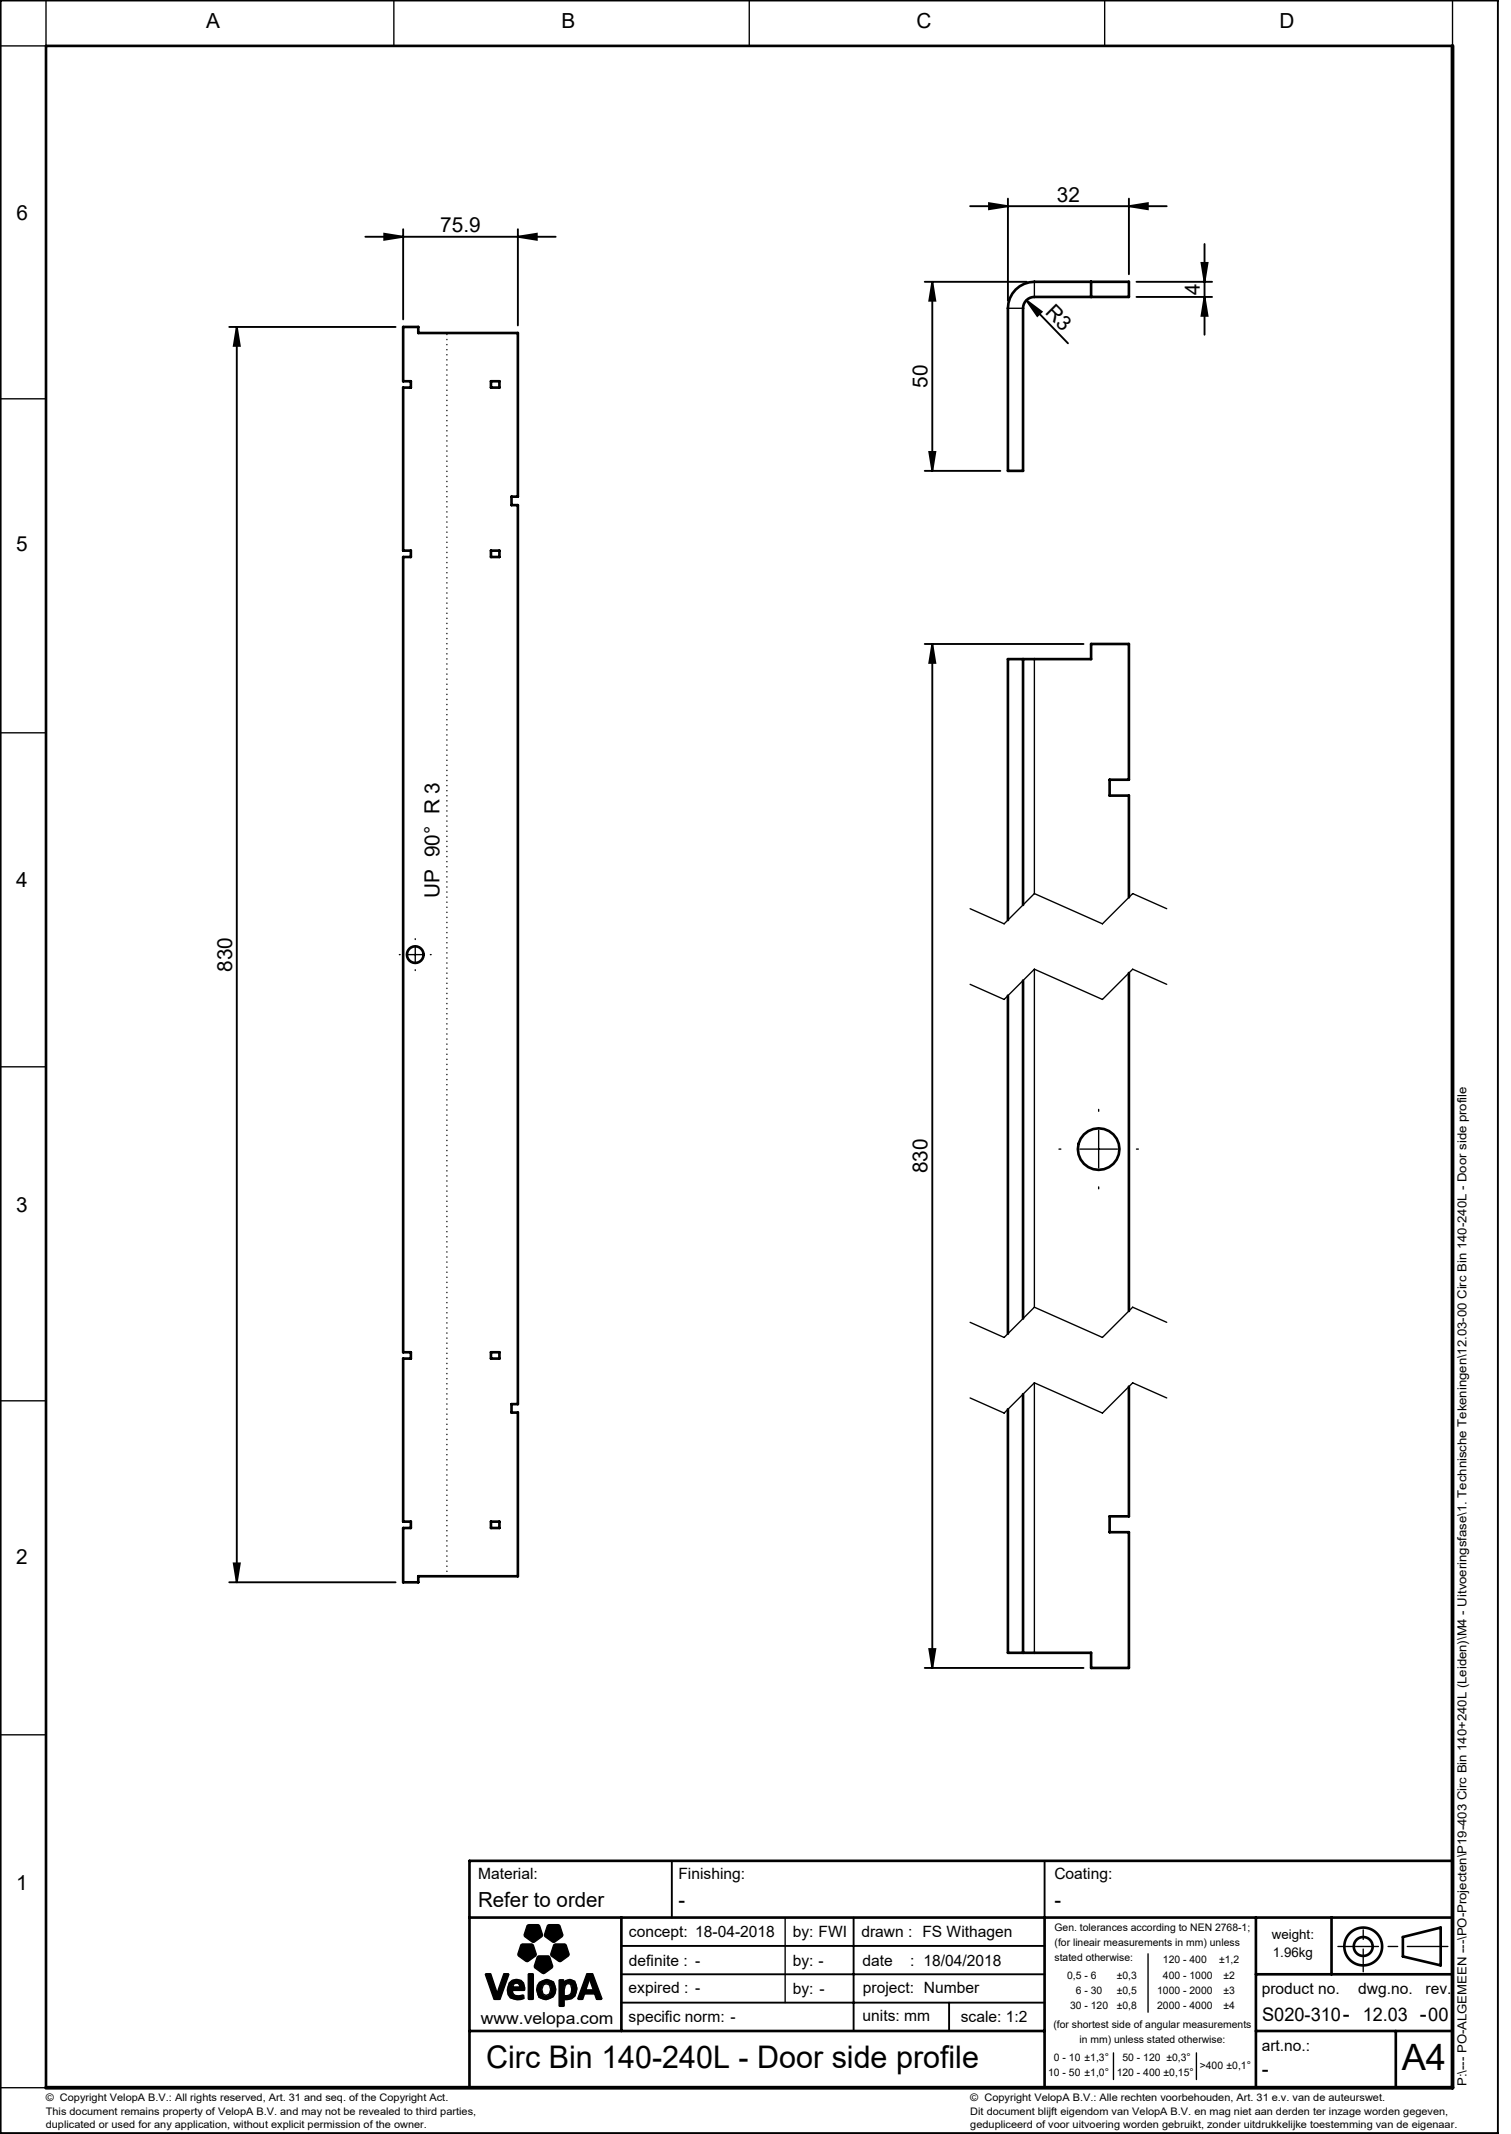


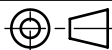

Material: Refer to order		Finishing: -		Coating: -		
 VelopA www.velopa.com	concept: 18-04-2018	by: FWI	drawn : FS Withagen			
	definite : -	by: -	date : 18/04/2018			
	expired : -	by: -	project: Number			
	specific norm: -		units: mm	scale: 1:2		
	Circ Bin 140-240L - Door side profile					
Gen. tolerances according to NEN 2768-1: (for linear measurements in mm) unless stated otherwise:						
0,5 - 6 ±0,3		120 - 400 ±1,2				
6 - 30 ±0,5		400 - 1000 ±2				
30 - 120 ±0,8		1000 - 2000 ±3				
2000 - 4000 ±4					product no. S020-310- dwg.no. 12.03 -00 rev.	
(for shortest side of angular measurements in mm) unless stated otherwise:						
0 - 10 ±1,3°		50 - 120 ±0,3°				
10 - 50 ±1,0°		120 - 400 ±0,15°			art.no.: -	A4