


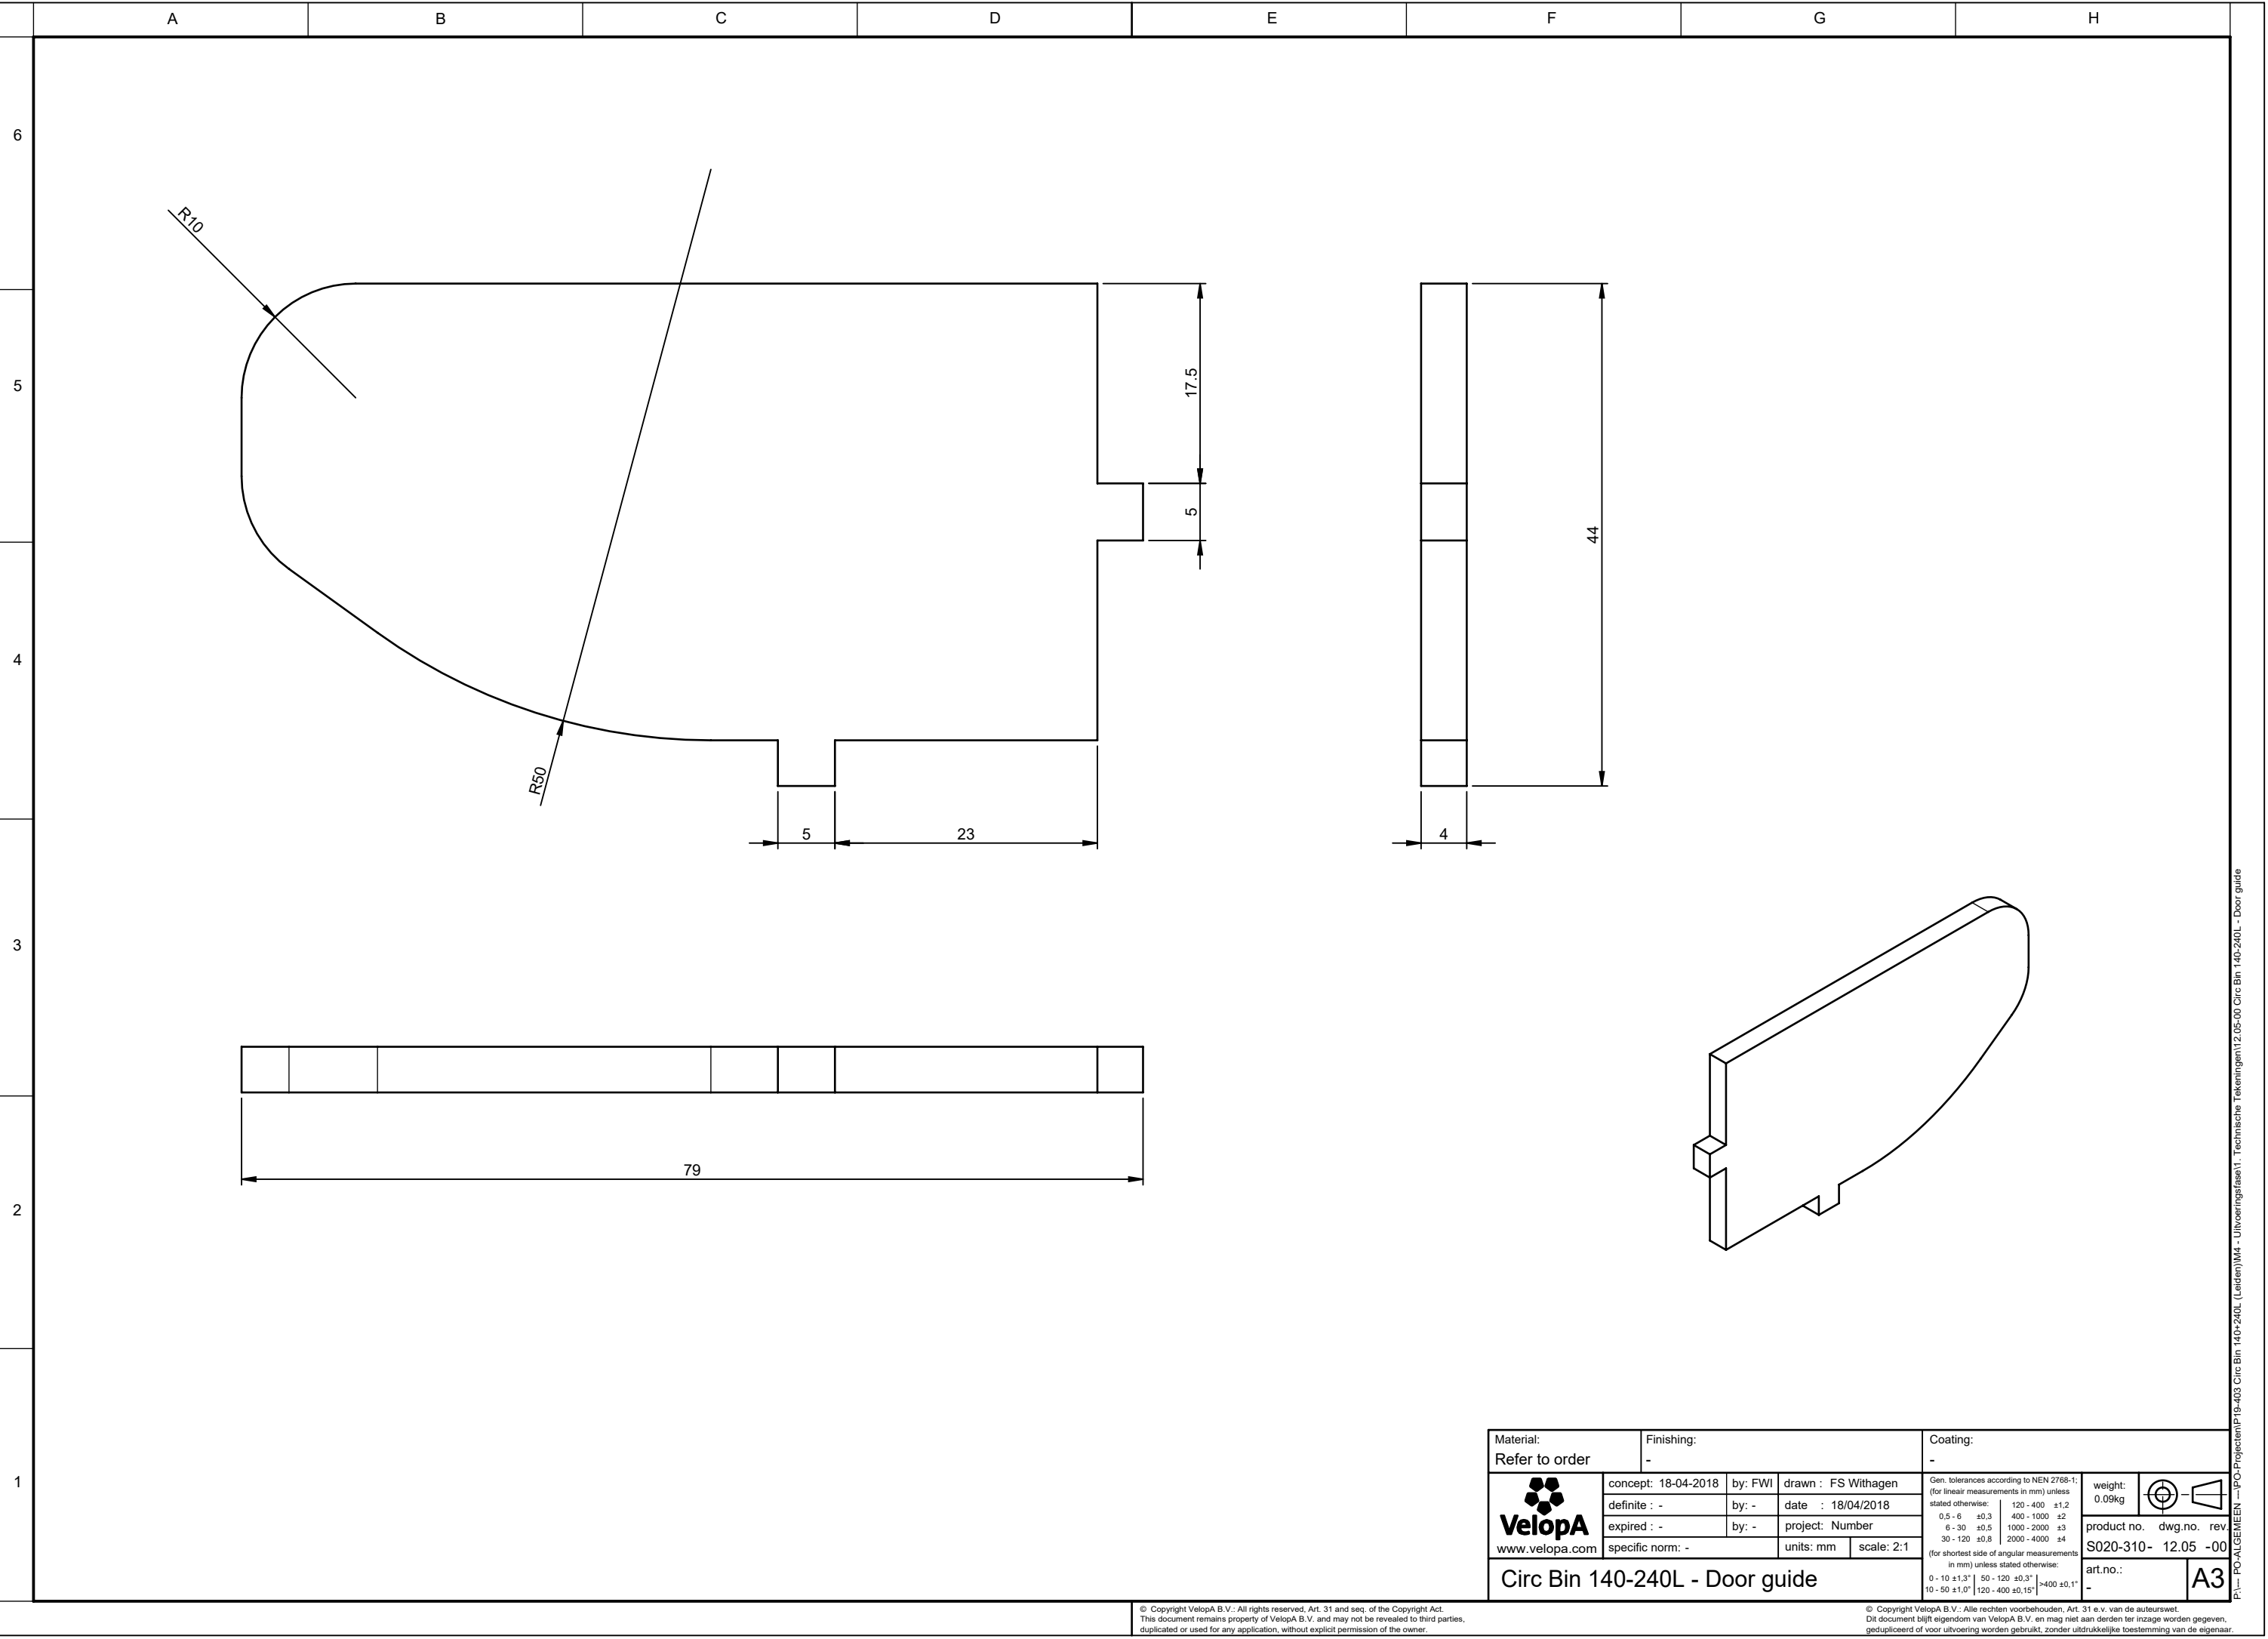

Material: Refer to order		Finishing: -		Coating: -																	
 VelopA www.velopa.com	concept: 18-04-2018	by: FWI	drawn : FS Withagen																		
	definite : -	by: -	date : 18/04/2018																		
	expired : -	by: -	project: Number																		
	specific norm: -		units: mm	scale: 2:1																	
	Circ Bin 140-240L - Door guide																				
Gen. tolerances according to NEN 2768-1; (for linear measurements in mm) unless stated otherwise:				weight: 0.09kg																	
<table><tr><td>0.5 - 6</td><td>±0.3</td><td>120 - 400</td><td>±1.2</td></tr><tr><td>6 - 30</td><td>±0.5</td><td>400 - 1000</td><td>±2</td></tr><tr><td>30 - 120</td><td>±0.8</td><td>1000 - 2000</td><td>±3</td></tr><tr><td></td><td></td><td>2000 - 4000</td><td>±4</td></tr></table> (for shortest side of angular measurements in mm) unless stated otherwise:				0.5 - 6	±0.3	120 - 400	±1.2	6 - 30	±0.5	400 - 1000	±2	30 - 120	±0.8	1000 - 2000	±3			2000 - 4000	±4	product no.	dwg.no. rev.
0.5 - 6	±0.3	120 - 400	±1.2																		
6 - 30	±0.5	400 - 1000	±2																		
30 - 120	±0.8	1000 - 2000	±3																		
		2000 - 4000	±4																		
<table><tr><td>0 - 10 ±1,3°</td><td>50 - 120 ±0,3°</td><td>>400 ±0,1°</td></tr><tr><td>10 - 50 ±1,0°</td><td>120 - 400 ±0,15°</td><td></td></tr></table>				0 - 10 ±1,3°	50 - 120 ±0,3°	>400 ±0,1°	10 - 50 ±1,0°	120 - 400 ±0,15°		S020-310-	12.05 -00										
0 - 10 ±1,3°	50 - 120 ±0,3°	>400 ±0,1°																			
10 - 50 ±1,0°	120 - 400 ±0,15°																				
				art.no.:	A3																
				-																	