


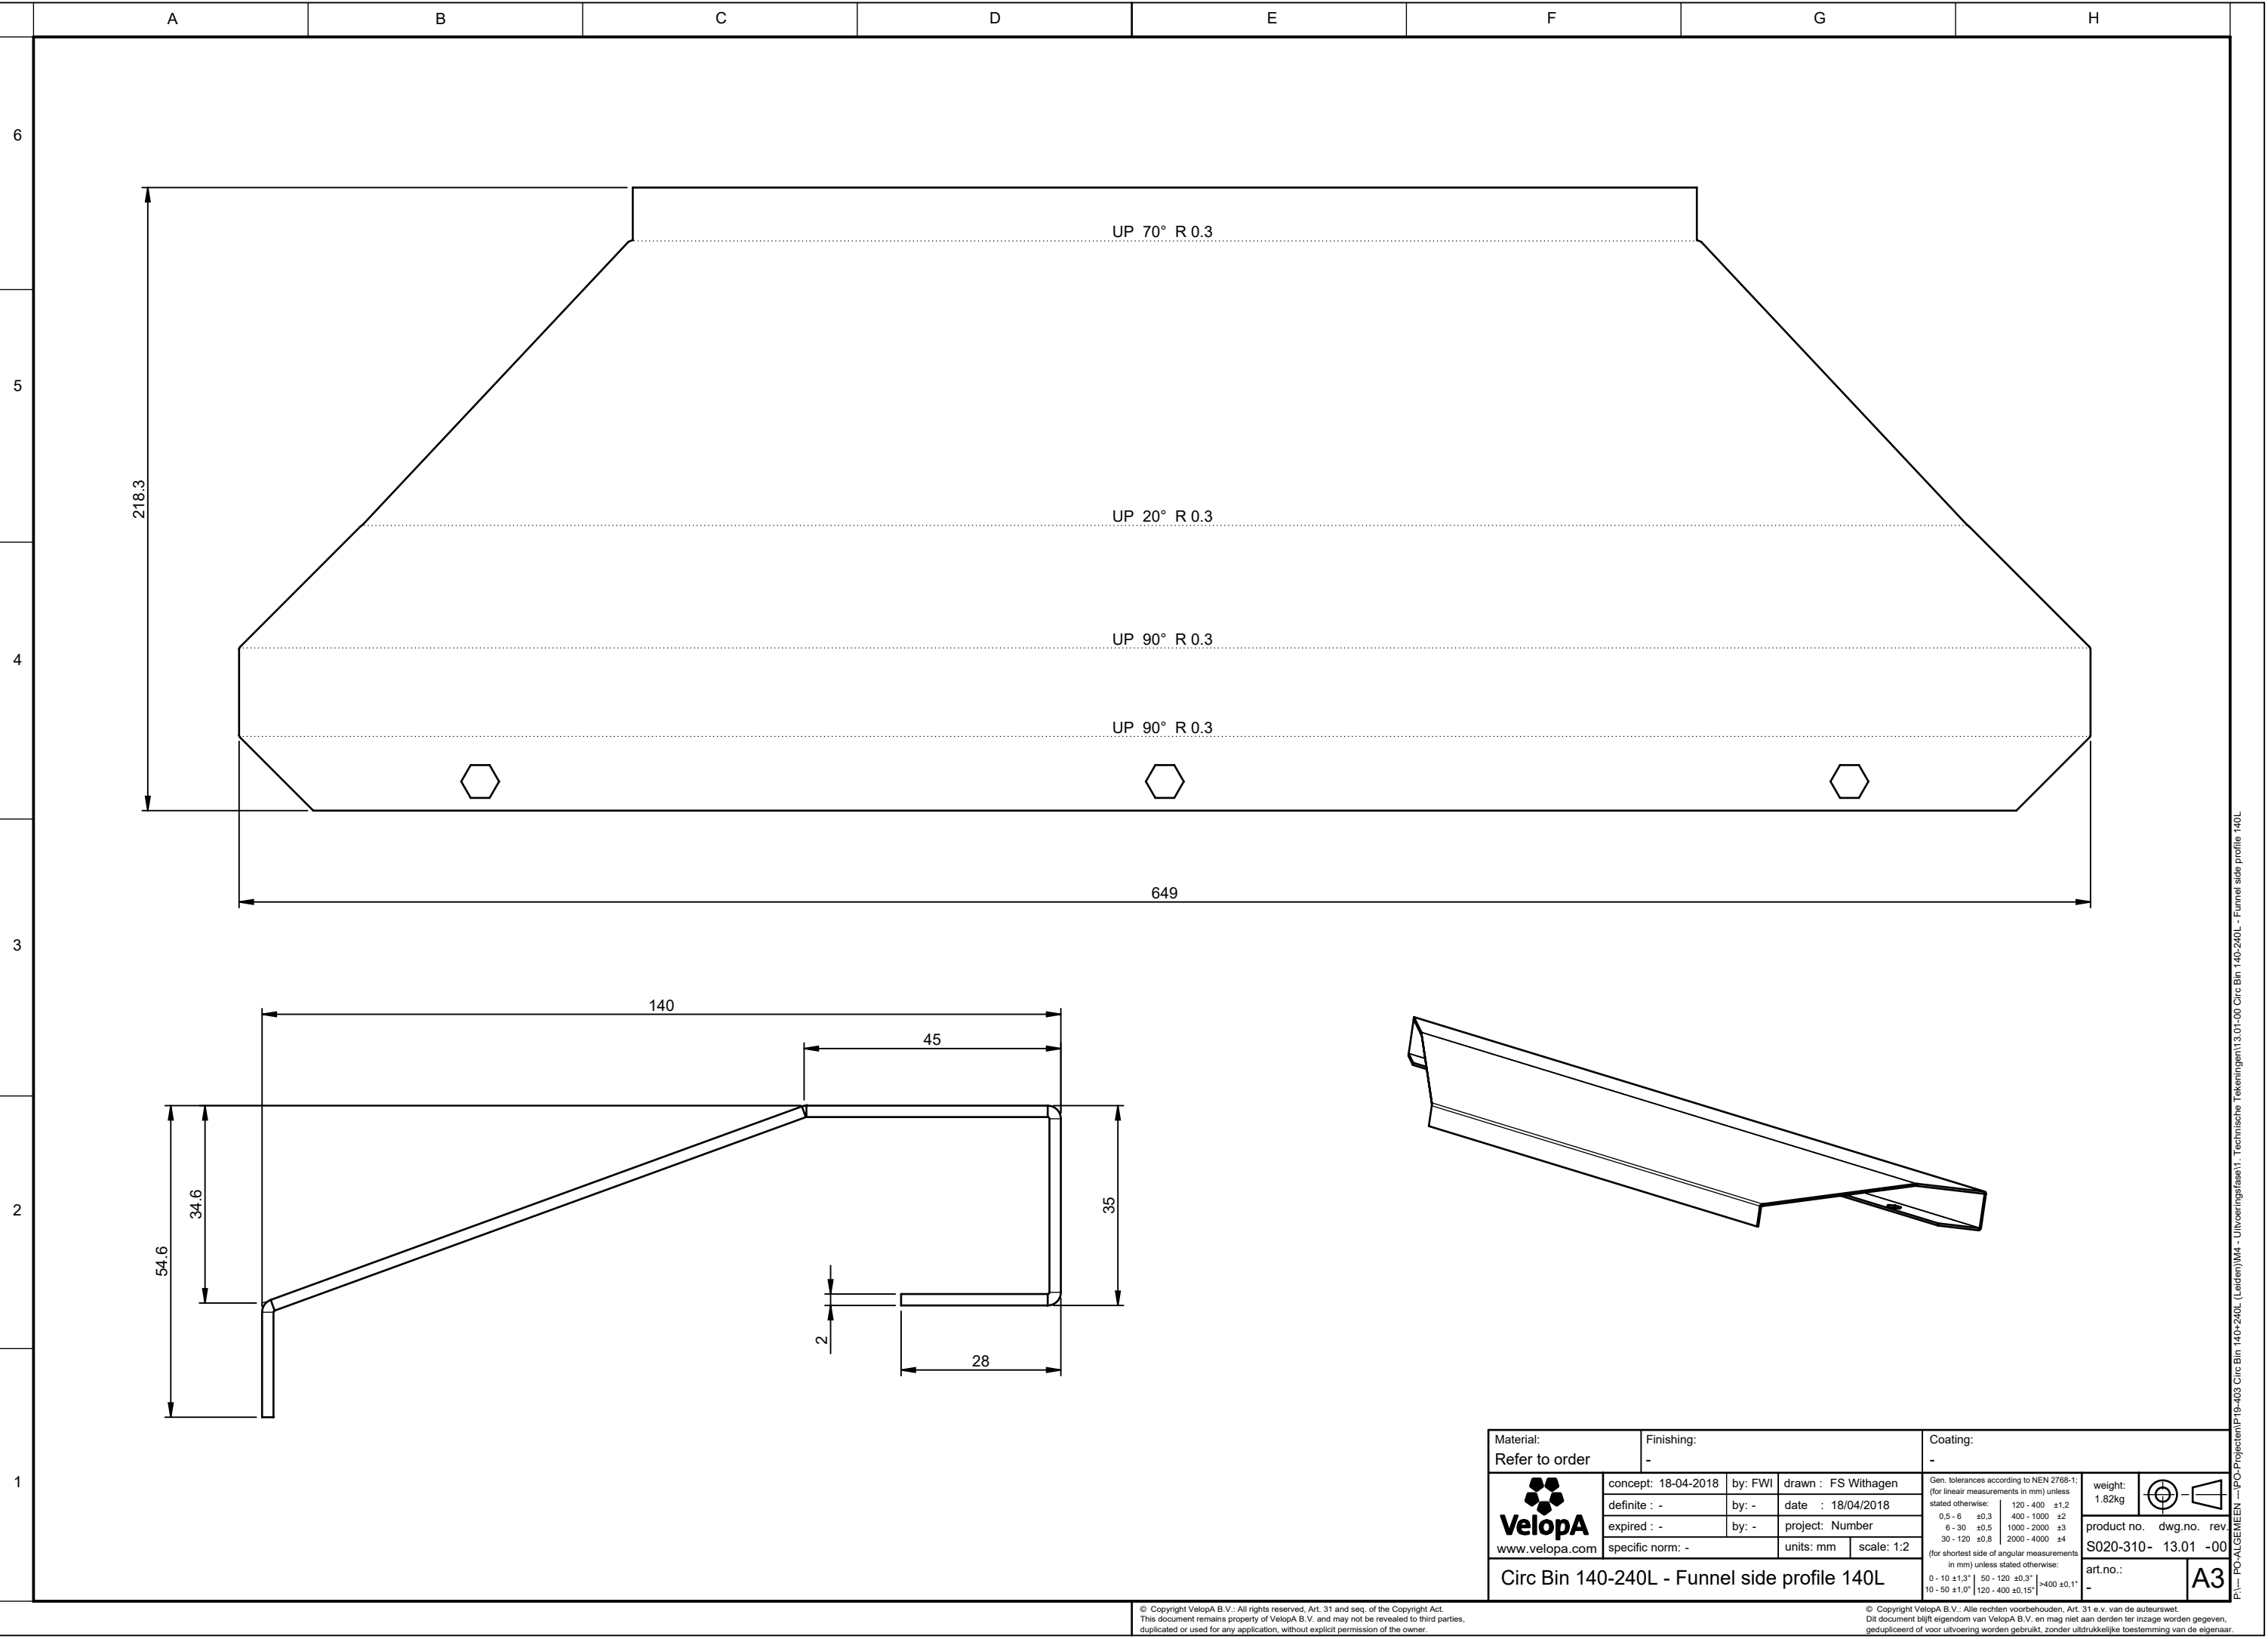

Material: Refer to order		Finishing: -				Coating: -					
 VelopA www.velopa.com	concept: 18-04-2018		by: FWI	drawn : FS Withagen		Gen. tolerances according to NEN 2768-1; (for linear measurements in mm) unless stated otherwise:			weight: 1.82kg		
	definite : -		by: -	date : 18/04/2018							
	expired : -		by: -	project: Number		0.5 - 6 ±0.3 400 - 1000 ±2			product no. dwg.no. rev. S020-310- 13.01 -00		
	specific norm: -					6 - 30 ±0.5 1000 - 2000 ±3					
						30 - 120 ±0.8 2000 - 4000 ±4					
Circ Bin 140-240L - Funnel side profile 140L						(for shortest side of angular measurements in mm) unless stated otherwise:			art.no.:		A3
						0 - 10 ±1,3° 50 - 120 ±0,3° >400 ±0,1°			-		
						10 - 50 ±1,0° 120 - 400 ±0,15°					