


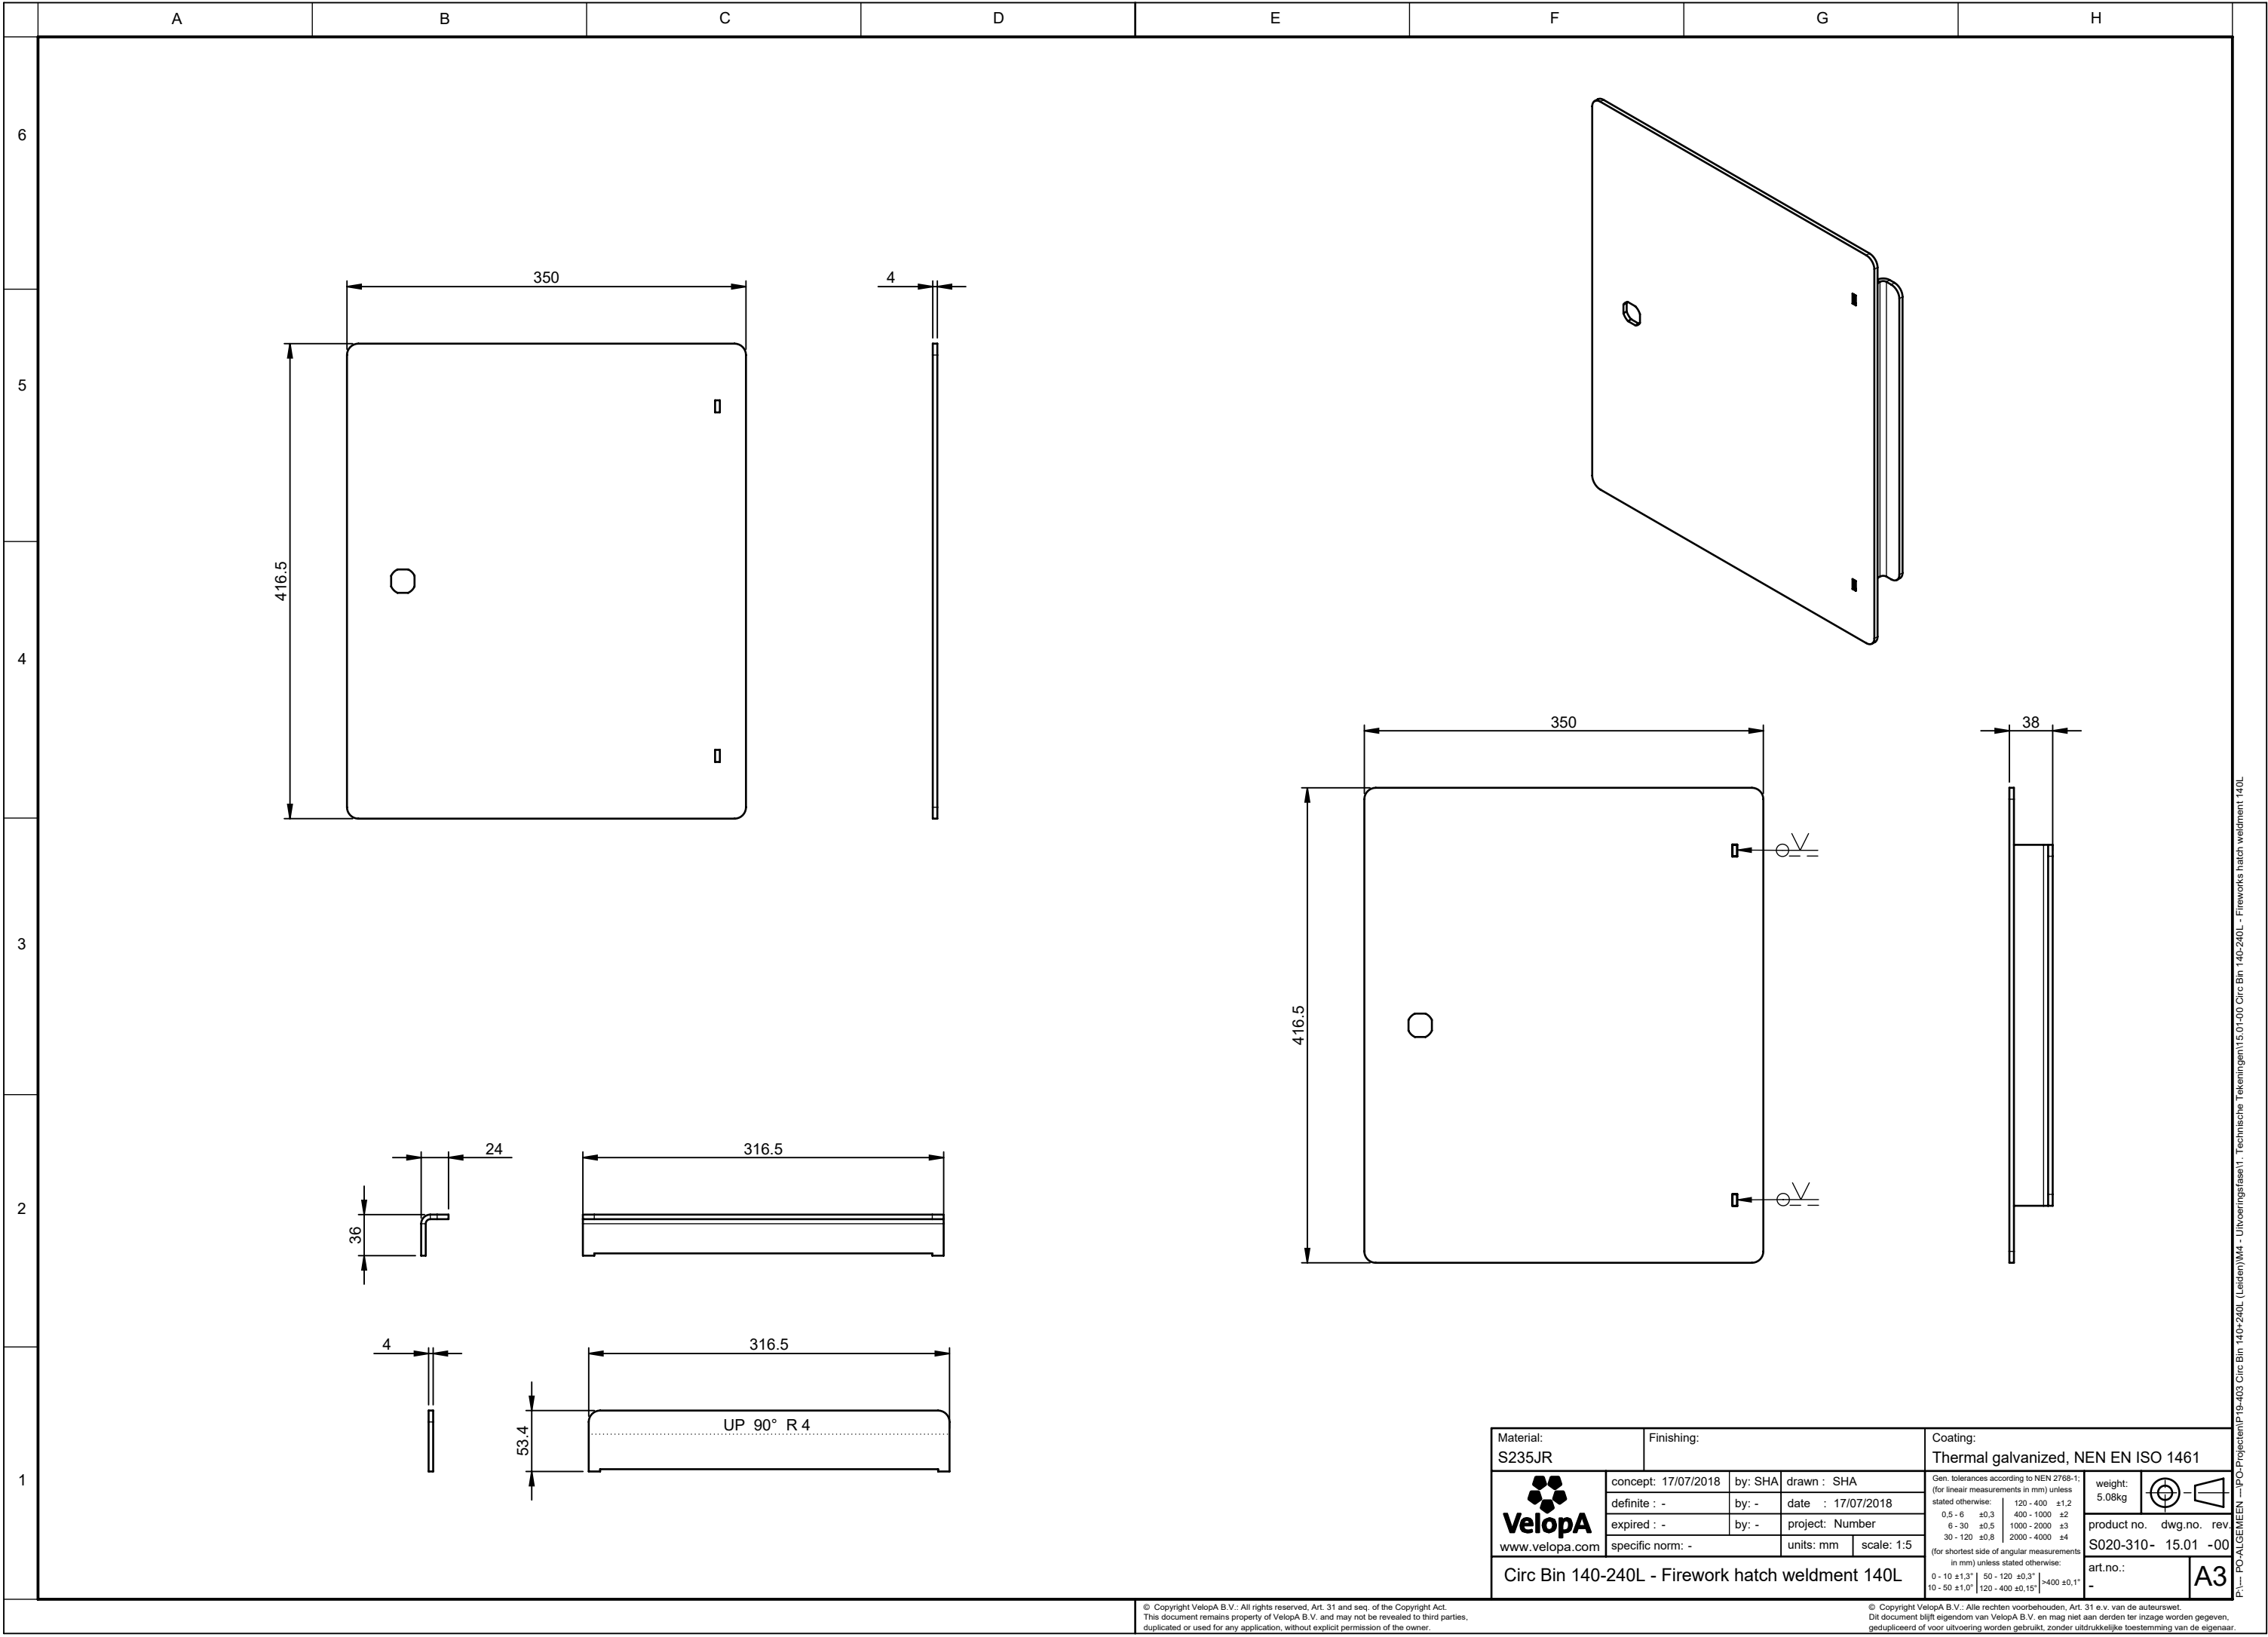

Material: S235JR		Finishing:		Coating: Thermal galvanized, NEN EN ISO 1461																								
 VelopA www.velopa.com	concept: 17/07/2018	by: SHA	drawn : SHA			Gen. tolerances according to NEN 2768-1; (for linear measurements in mm) unless stated otherwise: <table><tr><td>0.5 - 6</td><td>±0.3</td><td>120 - 400</td><td>±1.2</td></tr><tr><td>6 - 30</td><td>±0.5</td><td>400 - 1000</td><td>±2</td></tr><tr><td>30 - 120</td><td>±0.8</td><td>1000 - 2000</td><td>±3</td></tr><tr><td></td><td></td><td>2000 - 4000</td><td>±4</td></tr></table> (for shortest side of angular measurements in mm) unless stated otherwise: <table><tr><td>0 - 10 ±1,3°</td><td>50 - 120 ±0,3°</td><td>>400 ±0,1°</td></tr><tr><td>10 - 50 ±1,0°</td><td>120 - 400 ±0,15°</td><td></td></tr></table>	0.5 - 6	±0.3	120 - 400	±1.2	6 - 30	±0.5	400 - 1000	±2	30 - 120	±0.8	1000 - 2000	±3			2000 - 4000	±4	0 - 10 ±1,3°	50 - 120 ±0,3°	>400 ±0,1°	10 - 50 ±1,0°	120 - 400 ±0,15°	
	0.5 - 6	±0.3	120 - 400	±1.2																								
	6 - 30	±0.5	400 - 1000	±2																								
	30 - 120	±0.8	1000 - 2000	±3																								
			2000 - 4000	±4																								
0 - 10 ±1,3°	50 - 120 ±0,3°	>400 ±0,1°																										
10 - 50 ±1,0°	120 - 400 ±0,15°																											
definite : -	by: -	date : 17/07/2018																										
expired : -	by: -	project: Number																										
specific norm: -		units: mm	scale: 1:5																									
		Circ Bin 140-240L - Firework hatch weldment 140L																										
		weight: 5.08kg																										
		product no.		dwg.no.	rev.																							
		S020-310-		15.01	-00																							
		art.no.:		A3																								
		-																										