


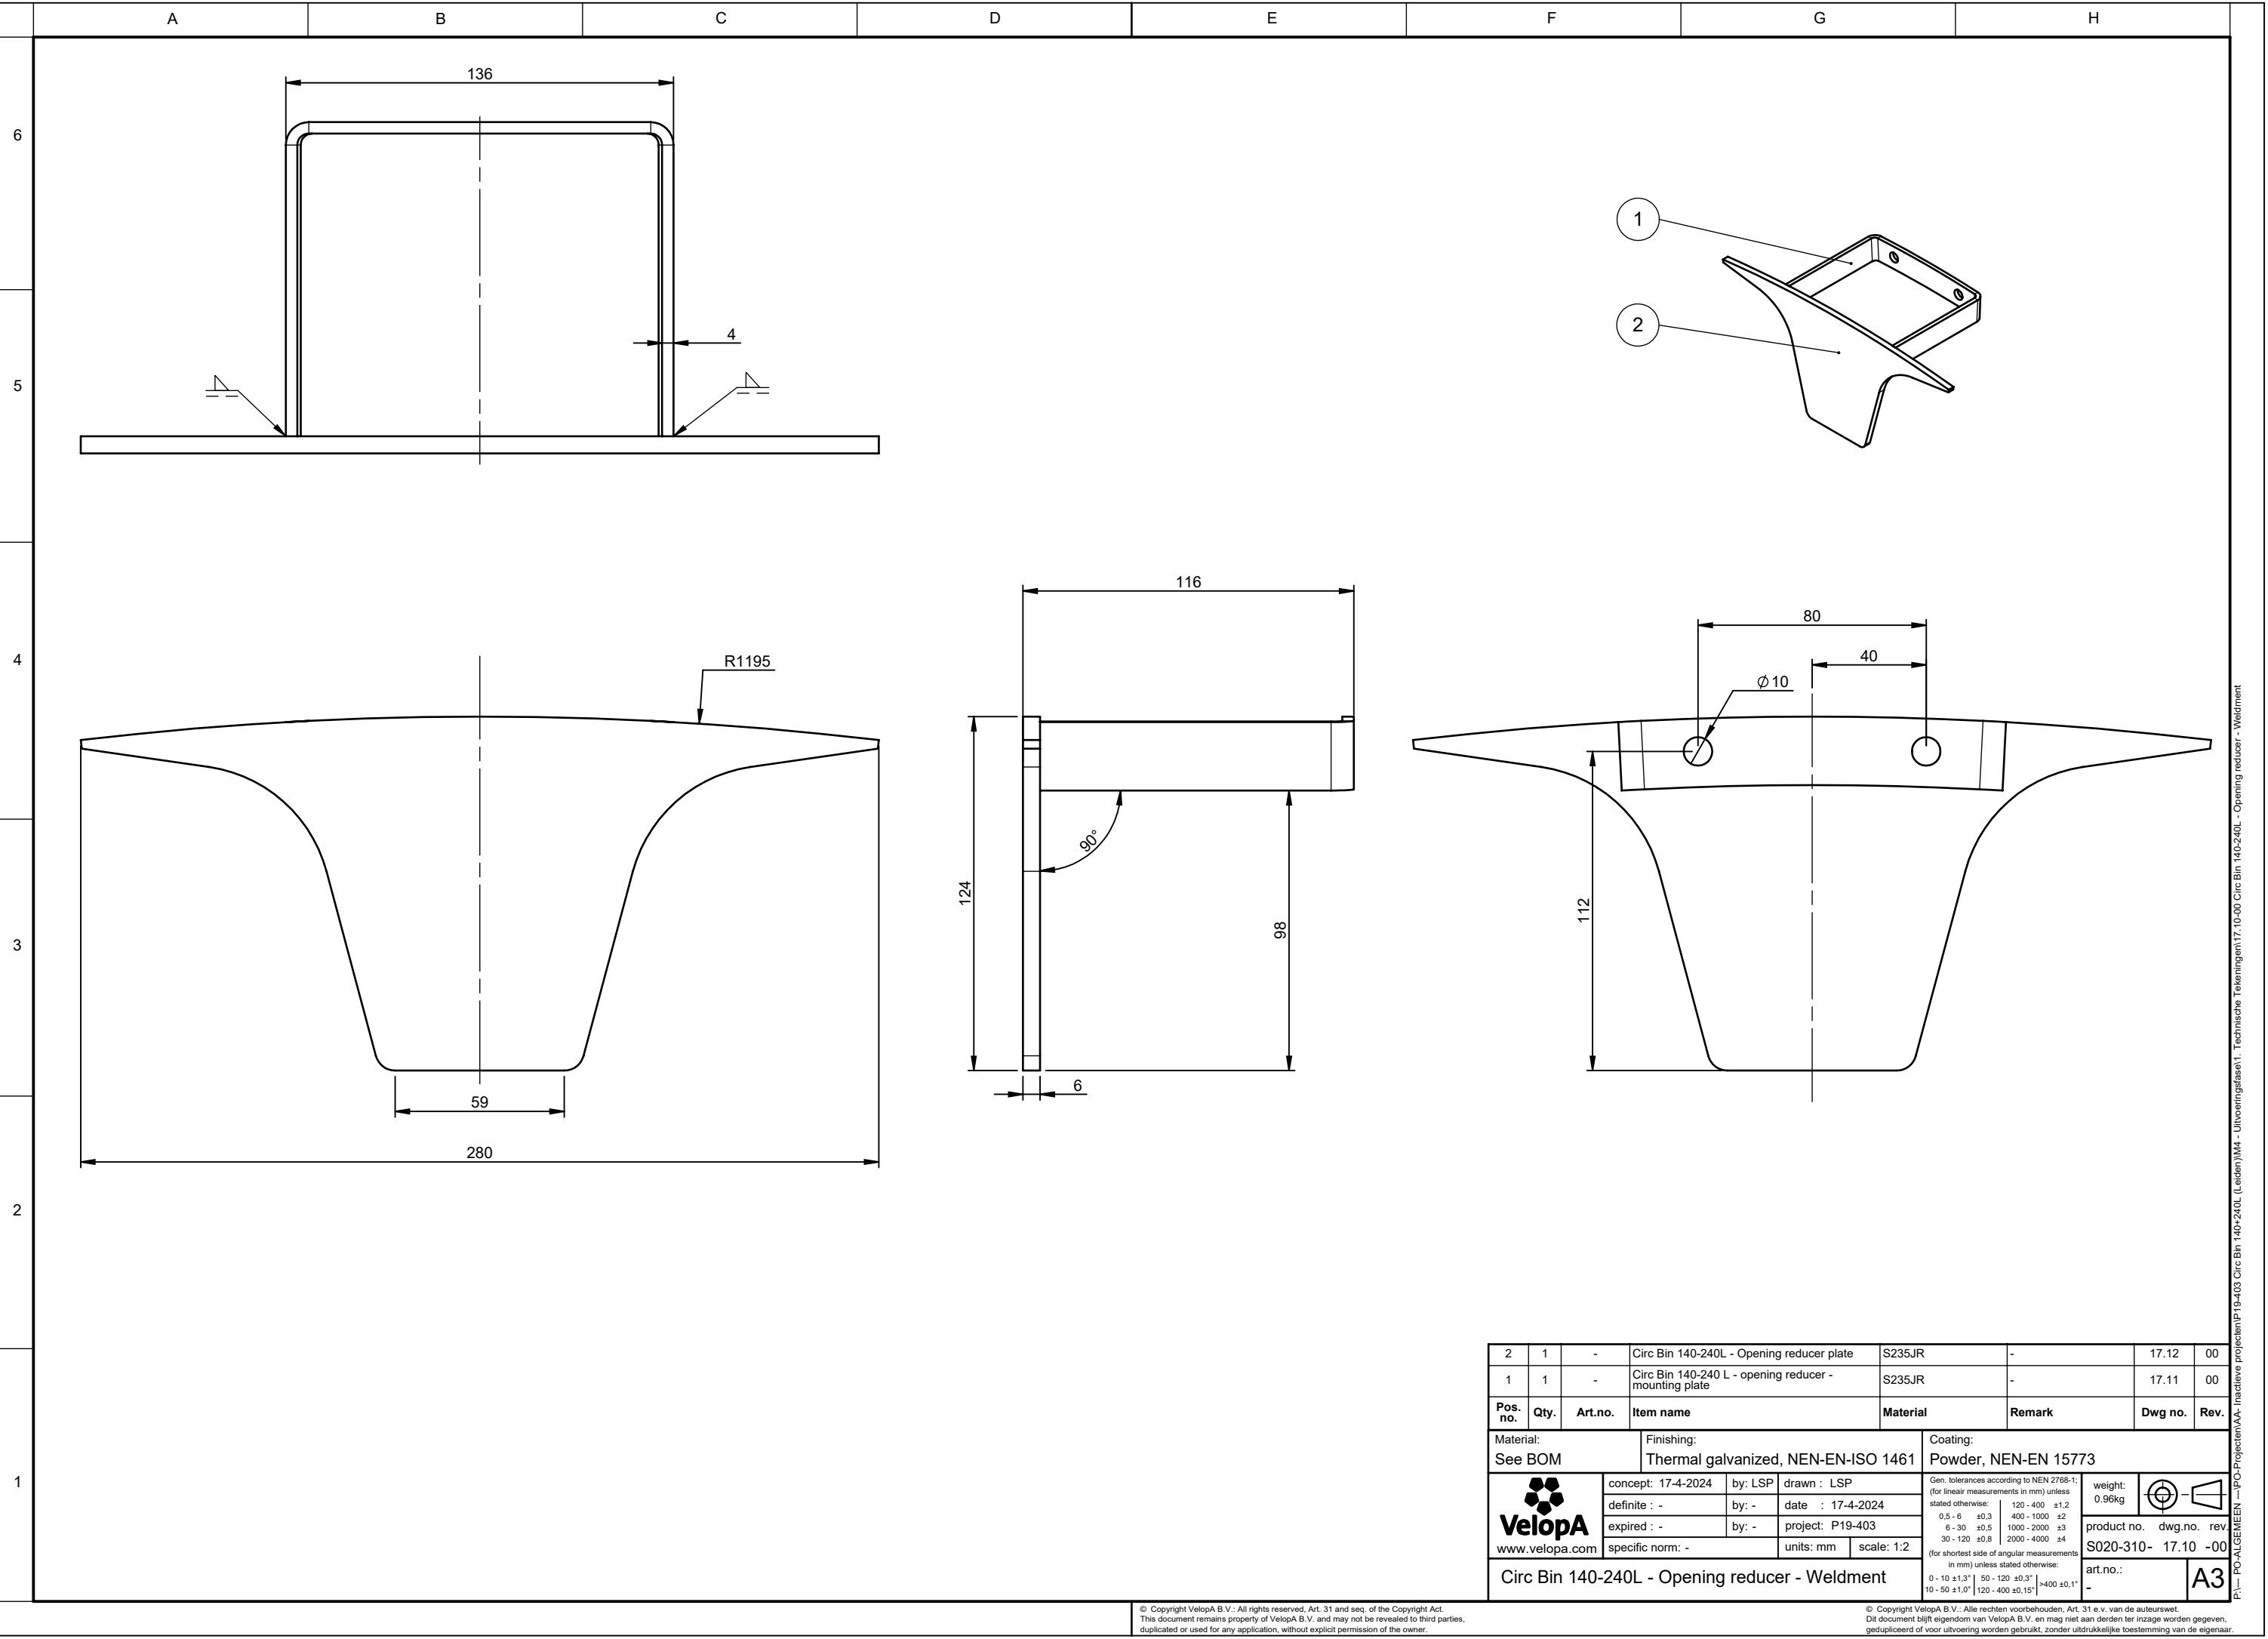

2	1	-	Circ Bin 140-240L - Opening reducer plate	S235JR	-	17.12	00	
1	1	-	Circ Bin 140-240 L - opening reducer - mounting plate	S235JR	-	17.11	00	
Pos. no.	Qty.	Art.no.	Item name	Material	Remark	Dwg no.	Rev.	
Material: See BOM			Finishing: Thermal galvanized, NEN-EN-ISO 1461		Coating: Powder, NEN-EN 15773			
 Velopa www.velopa.com		concept: 17-4-2024	by: LSP	Gen. tolerances according to NEN 2768-1; (for linear measurements in mm) unless stated otherwise: 0.5 - 6 ±0.3 120 - 400 ±1.2 6 - 30 ±0.5 400 - 1000 ±2 30 - 120 ±0.8 1000 - 2000 ±3 2000 - 4000 ±4 (for shortest side of angular measurements in mm) unless stated otherwise: 0 - 10 ±1.3° 50 - 120 ±0.3° >400 ±0.1° 10 - 50 ±1.0° 120 - 400 ±0.15°		weight: 0.96kg		
		definite : -	by: -			date : 17-4-2024		product no. dwg.no. rev. S020-310- 17.10 -00
		expired : -	by: -			project: P19-403		
		specific norm: -				units: mm scale: 1:2		
		Circ Bin 140-240L - Opening reducer - Weldment				art.no.: -		