
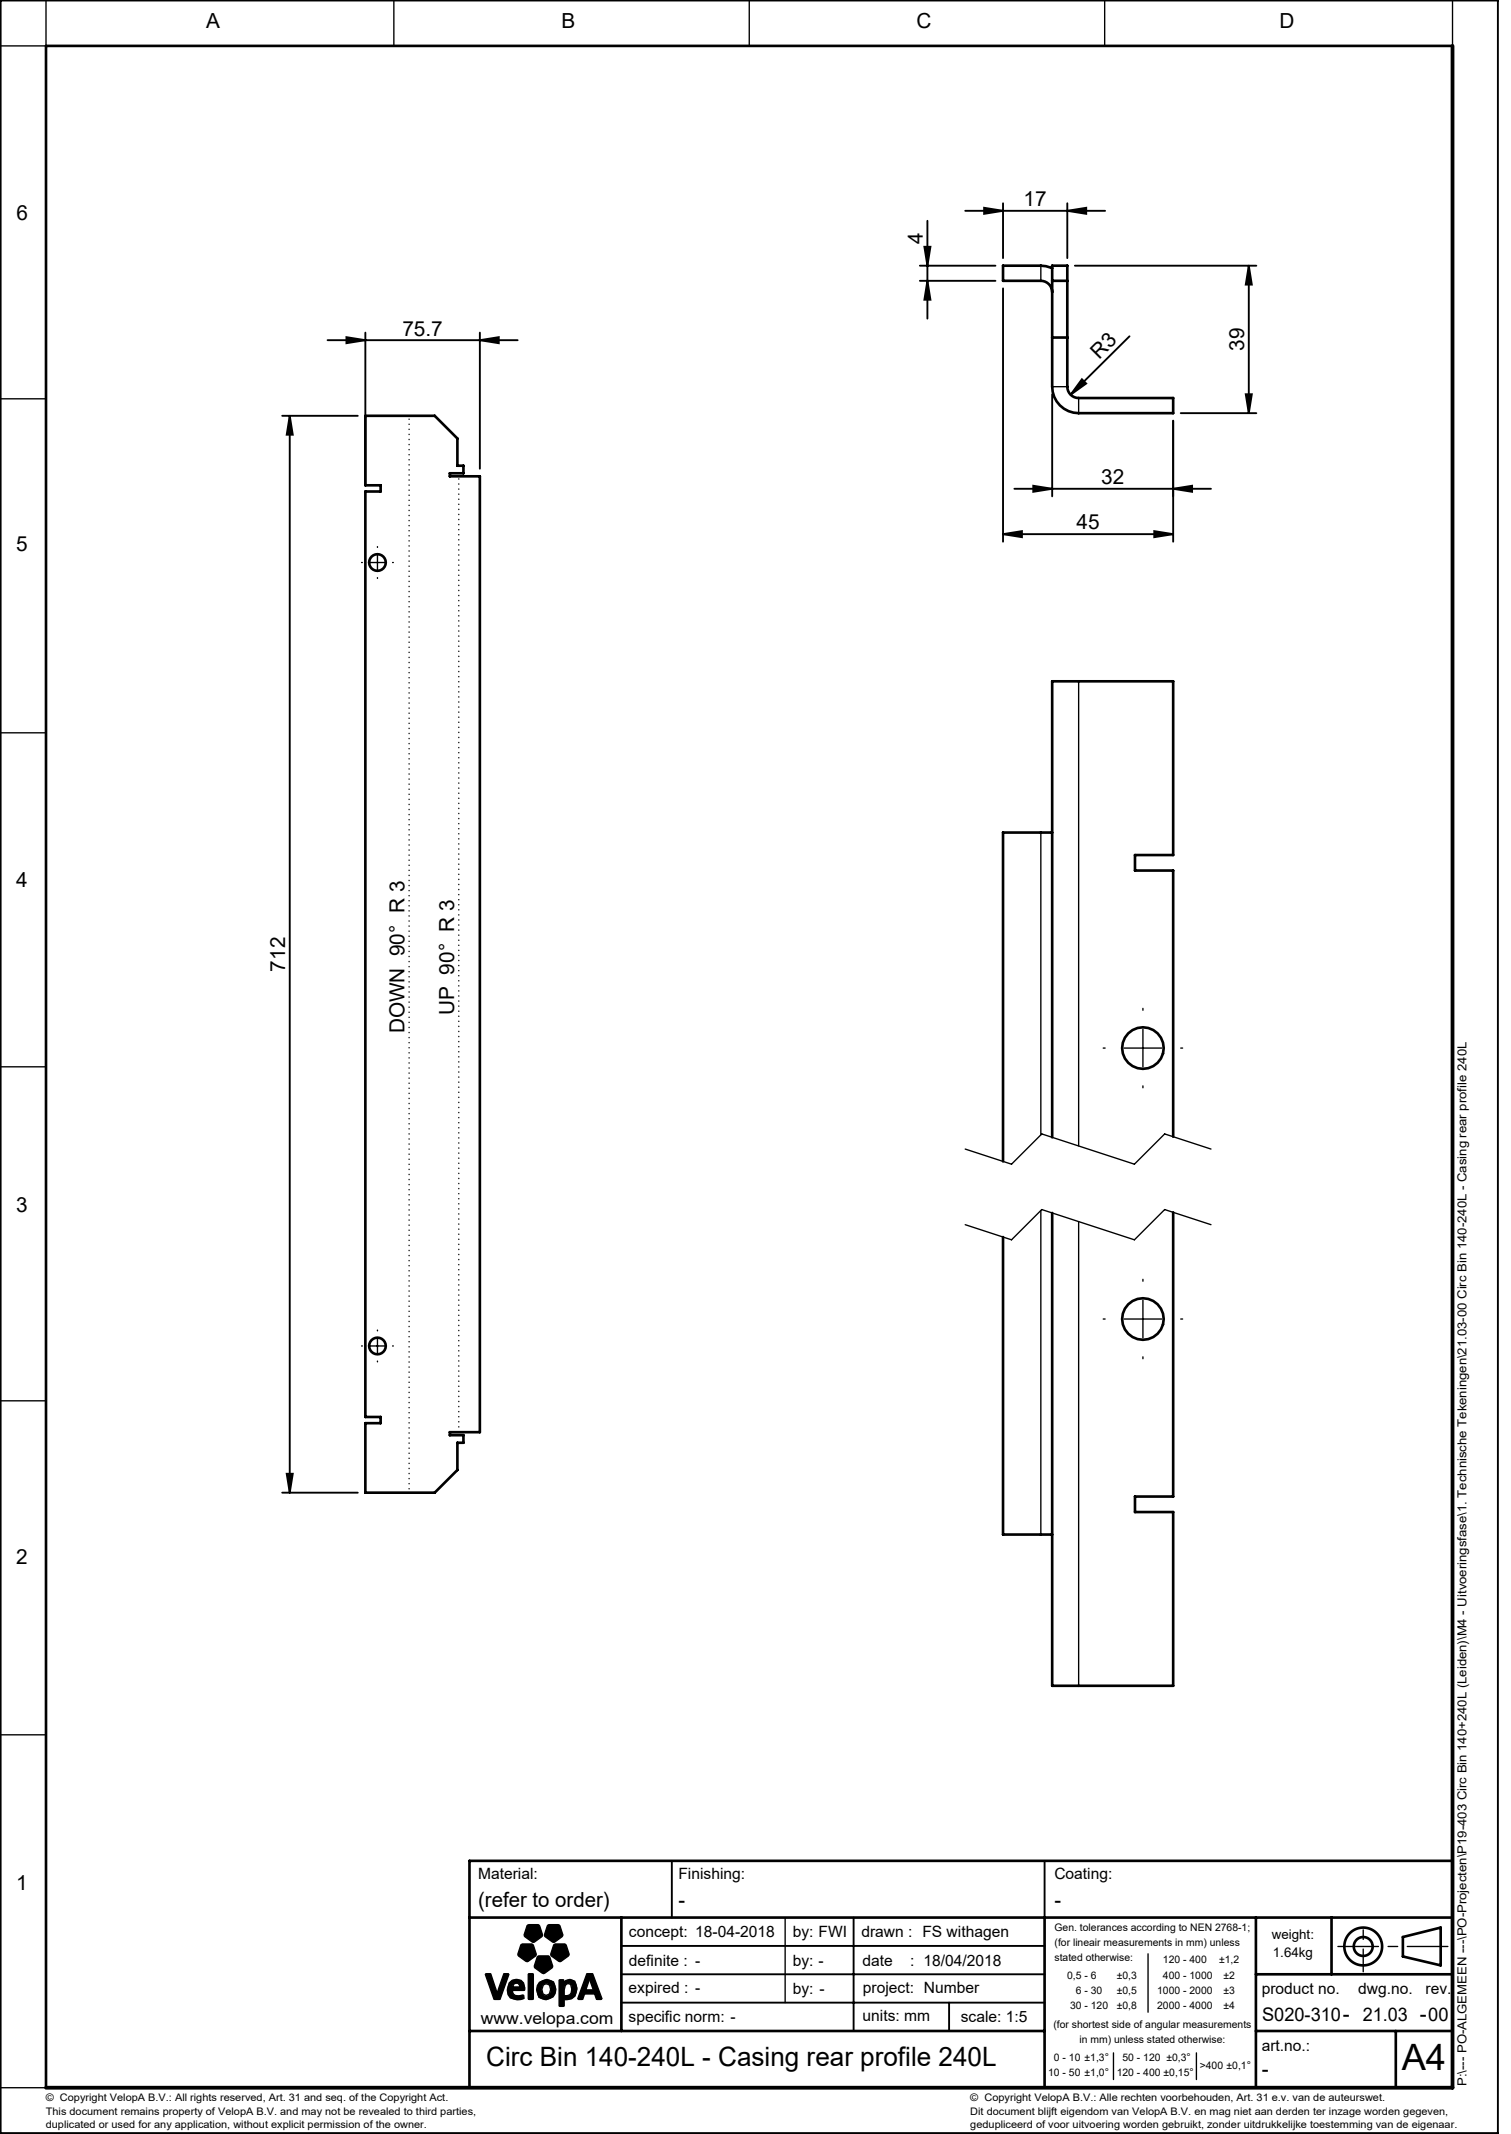


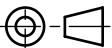

Material: (refer to order)		Finishing: -		Coating: -		
 VelopA www.velopa.com	concept: 18-04-2018	by: FWI	drawn : FS withagen			
	definite : -	by: -	date : 18/04/2018			
	expired : -	by: -	project: Number			
	specific norm: -	units: mm	scale: 1:5			
	Circ Bin 140-240L - Casing rear profile 240L					
Gen. tolerances according to NEN 2768-1: (for linear measurements in mm) unless stated otherwise:					weight: 1.64kg	
0.5 - 6 ±0.3 120 - 400 ±1.2					product no. S020-310- dwg.no. 21.03 -00	
6 - 30 ±0.5 400 - 1000 ±2 30 - 120 ±0.8 1000 - 2000 ±3 2000 - 4000 ±4						
(for shortest side of angular measurements in mm) unless stated otherwise:					art.no.: -	A4
0 - 10 ±1,3° 50 - 120 ±0,3° >400 ±0,1° 10 - 50 ±1,0° 120 - 400 ±0,15°						