
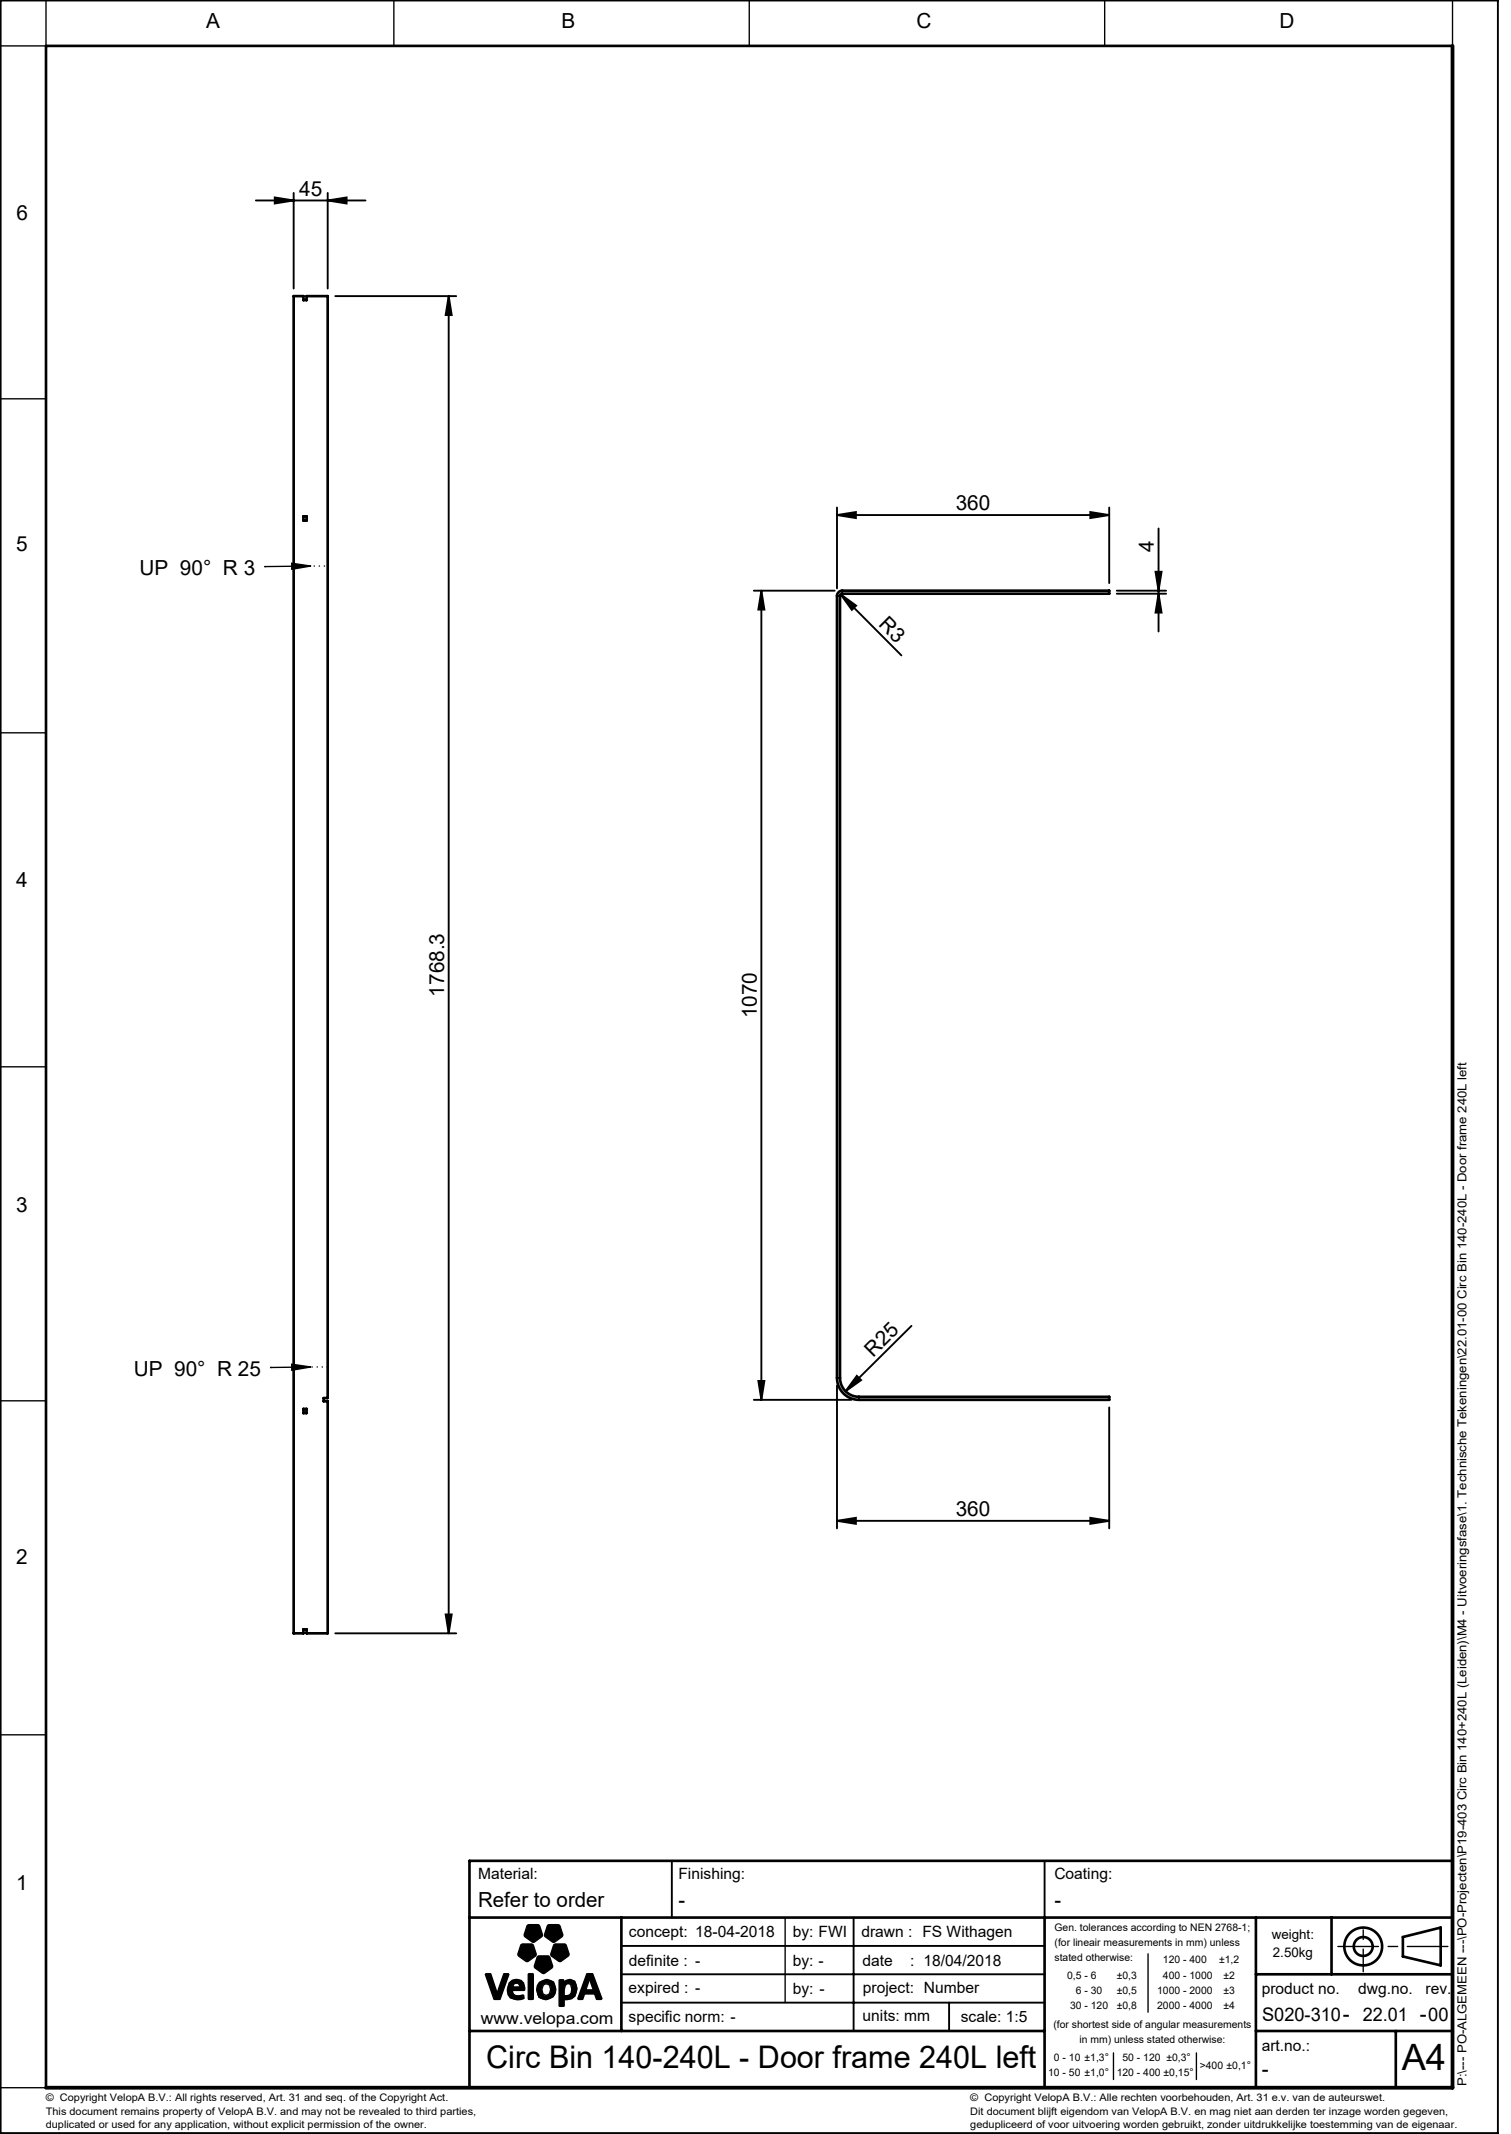


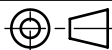

Material: Refer to order		Finishing: -		Coating: -	
 VelopA www.velopa.com	concept: 18-04-2018	by: FWI	drawn : FS Withagen		
	definite : -	by: -	date : 18/04/2018		
	expired : -	by: -	project: Number		
	specific norm: -		units: mm	scale: 1:5	
	Circ Bin 140-240L - Door frame 240L left				
Gen. tolerances according to NEN 2768-1: (for linear measurements in mm) unless stated otherwise:			weight: 2.50kg 		
0,5 - 6 ±0,3			120 - 400 ±1,2		
6 - 30 ±0,5			400 - 1000 ±2		
30 - 120 ±0,8			1000 - 2000 ±3		
			2000 - 4000 ±4		
(for shortest side of angular measurements in mm) unless stated otherwise:			product no. dwg.no. rev. S020-310- 22.01 -00		
0 - 10 ±1,3°			50 - 120 ±0,3°		
10 - 50 ±1,0°			120 - 400 ±0,15°		
			>400 ±0,1°		
art.no.: -			A4		