
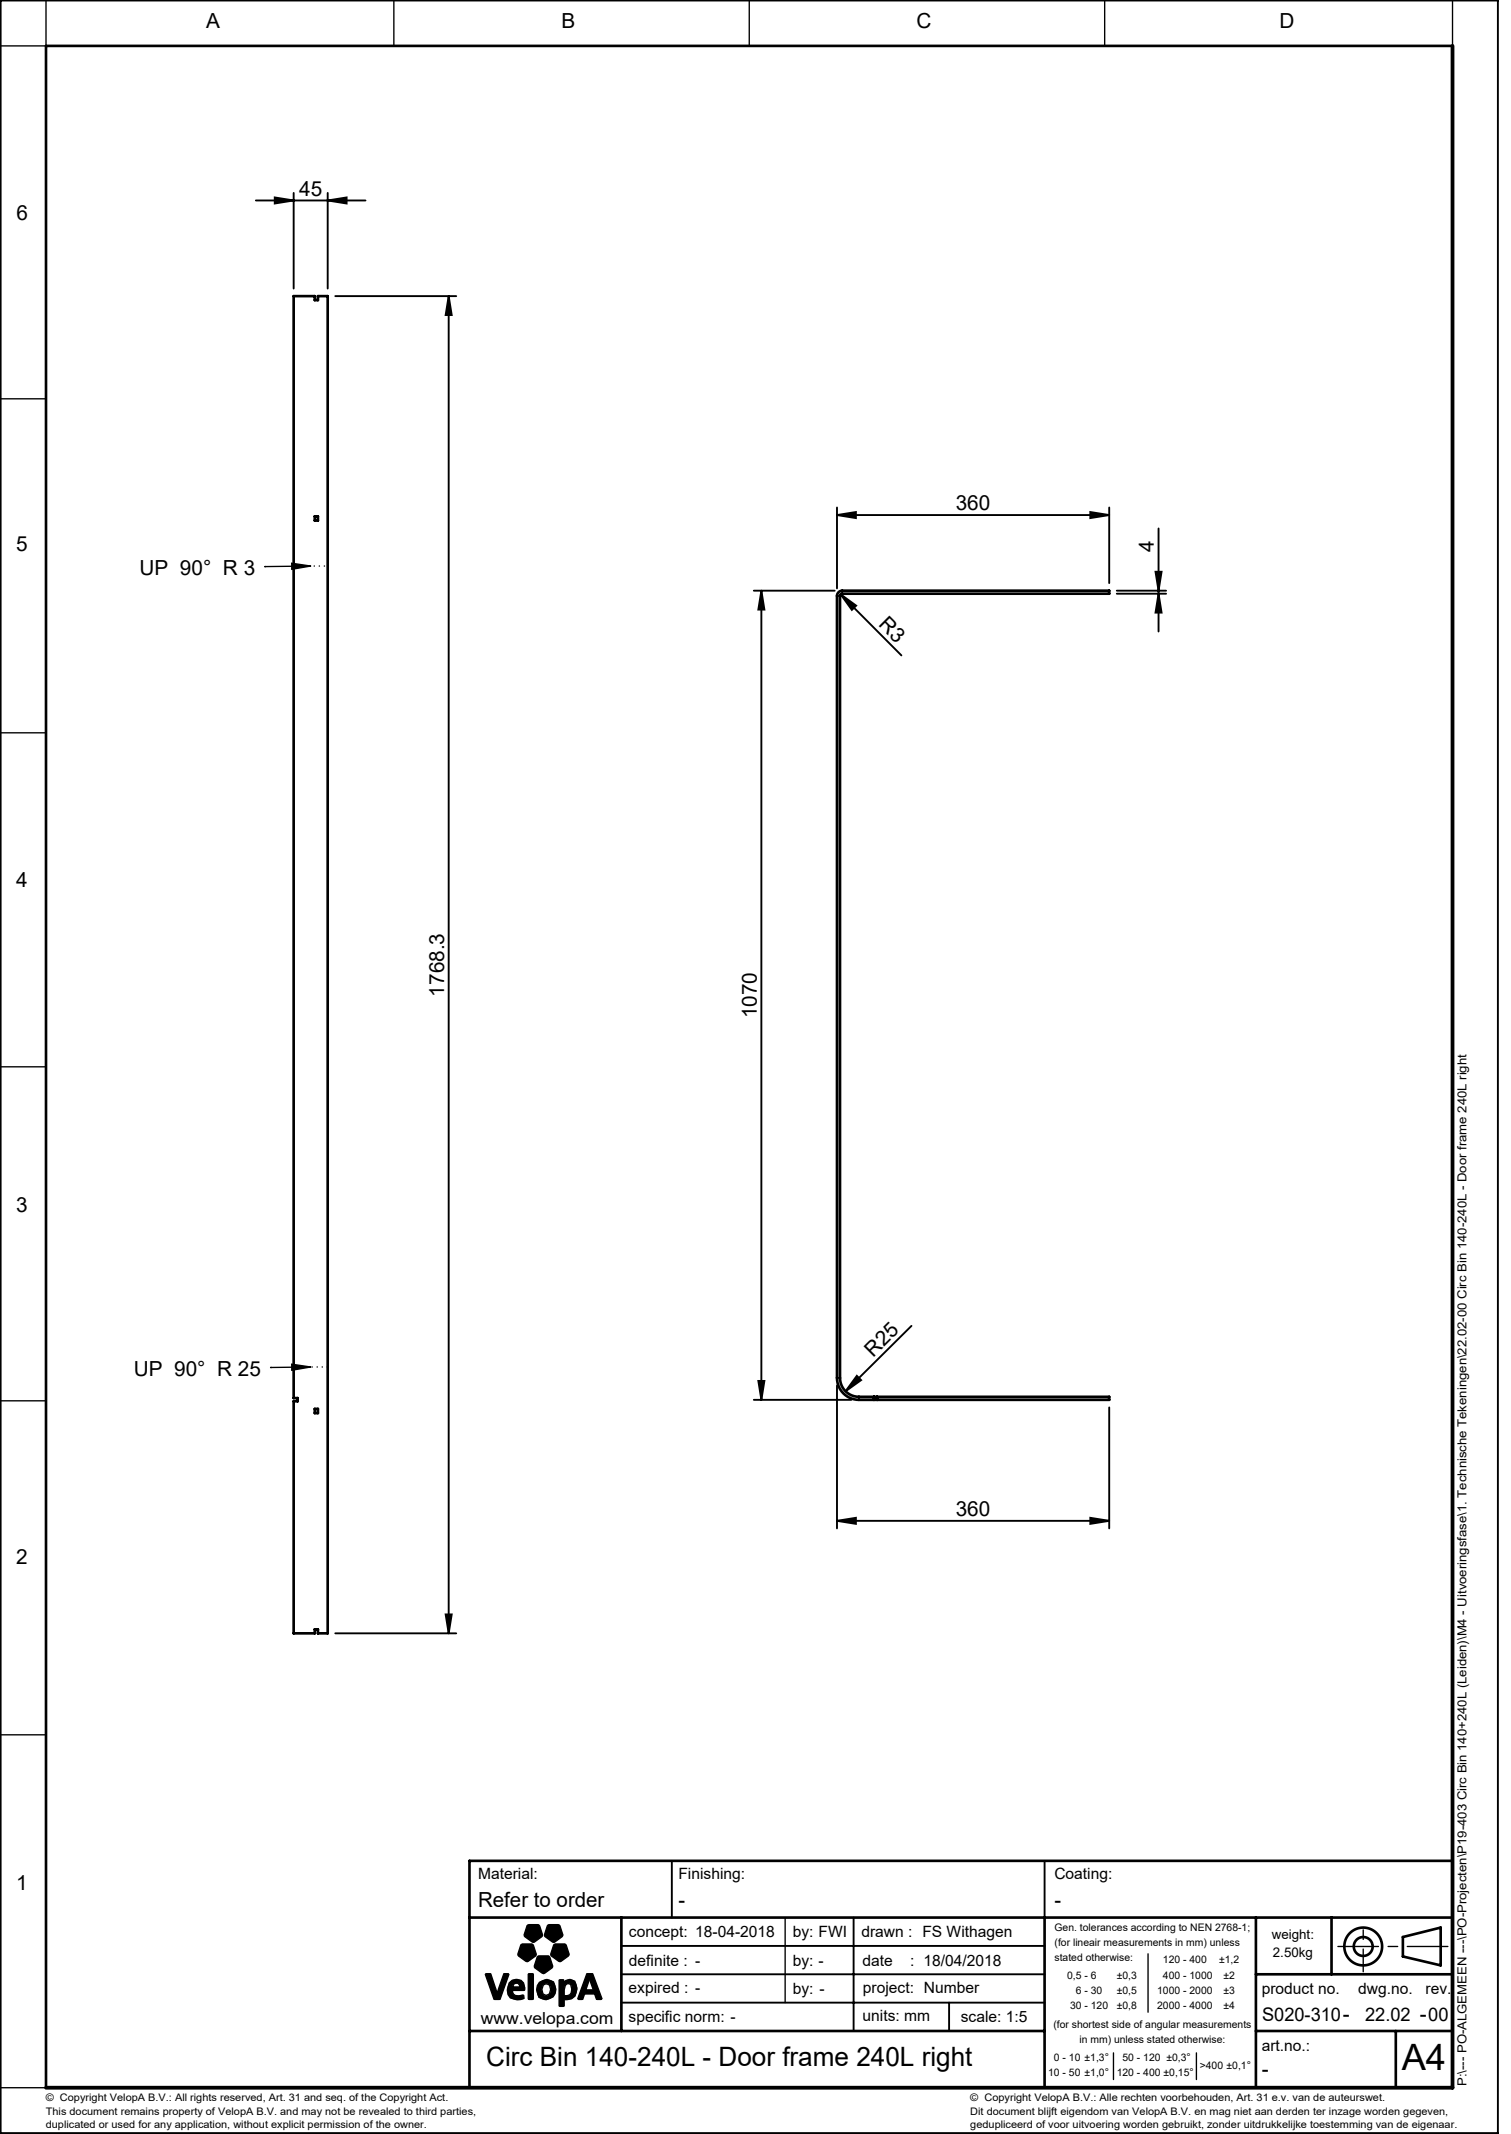


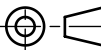

Material: Refer to order		Finishing: -		Coating: -																
 VelopA www.velopa.com	concept: 18-04-2018	by: FWI	drawn : FS Withagen																	
	definite : -	by: -	date : 18/04/2018																	
	expired : -	by: -	project: Number																	
	specific norm: -		units: mm	scale: 1:5																
	Circ Bin 140-240L - Door frame 240L right																			
Gen. tolerances according to NEN 2768-1: (for linear measurements in mm) unless stated otherwise:																				
<table><tr><td>0,5 - 6</td><td>±0,3</td><td>120 - 400</td><td>±1,2</td></tr><tr><td>6 - 30</td><td>±0,5</td><td>400 - 1000</td><td>±2</td></tr><tr><td>30 - 120</td><td>±0,8</td><td>1000 - 2000</td><td>±3</td></tr><tr><td></td><td></td><td>2000 - 4000</td><td>±4</td></tr></table> (for shortest side of angular measurements in mm) unless stated otherwise:					0,5 - 6	±0,3	120 - 400	±1,2	6 - 30	±0,5	400 - 1000	±2	30 - 120	±0,8	1000 - 2000	±3			2000 - 4000	±4
0,5 - 6	±0,3	120 - 400	±1,2																	
6 - 30	±0,5	400 - 1000	±2																	
30 - 120	±0,8	1000 - 2000	±3																	
		2000 - 4000	±4																	
<table><tr><td>0 - 10 ±1,3°</td><td>50 - 120 ±0,3°</td><td>>400 ±0,1°</td></tr><tr><td>10 - 50 ±1,0°</td><td>120 - 400 ±0,15°</td><td></td></tr></table>					0 - 10 ±1,3°	50 - 120 ±0,3°	>400 ±0,1°	10 - 50 ±1,0°	120 - 400 ±0,15°											
0 - 10 ±1,3°	50 - 120 ±0,3°	>400 ±0,1°																		
10 - 50 ±1,0°	120 - 400 ±0,15°																			
weight: 2.50kg																				
product no. S020-310-		dwg.no. 22.02		rev. -00																
art.no.: -		A4																		