
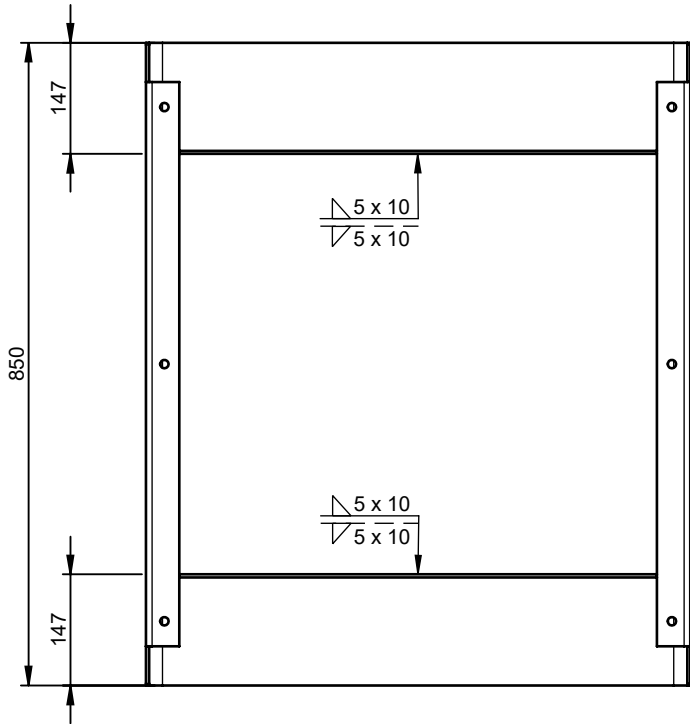
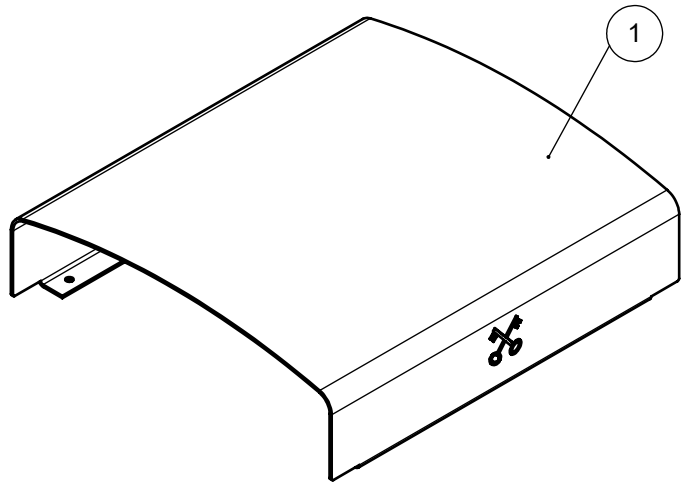
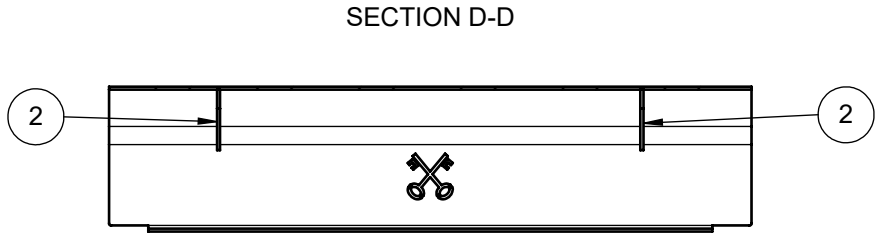


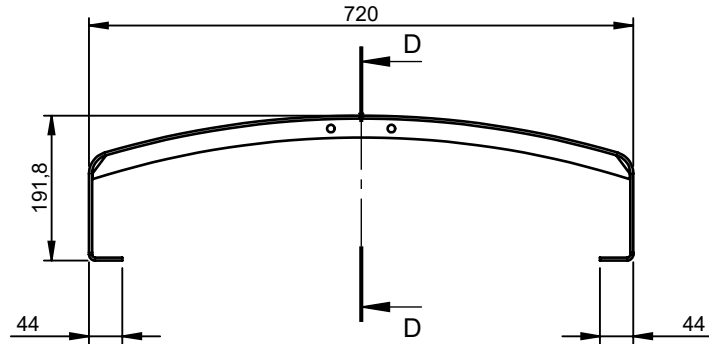

Material	Coating - 1e layer	Coating - 2e layer	Coating - 3e layer
S235JR	Primer, ALZ90F-K25 INTERPON PZ 790	Polyester powder, according to Qualicoat	Anti graffiti (IGP Durathane 8909)

02	Updated dimentions in drawing 24.01 and 24.02	11-4-2024	LSP
Rev.	Description	Date	Name

2	2	-	Circ Bin 140-240L - Cover reinforcement 240L	(refer to order)	-	24.02	02
1	1	-	Circ Bin 140-240L - Cover 240L	(refer to order)	-	24.01	02
Pos. no.	Qty.	Art.no.	Item name	Material	Remark	Dwg no.	Rev.
Material: (refer to order)			Finishing: -		Coating: -		
			concept: 18-04-2018	by: FWI	drawn : FS Withagen	Gen. tolerances according to NEN 2768-1; (for linear measurements in mm) unless stated otherwise:	
www.velopa.com			definite : -	by: -	date : 16-7-2018	weight: 27.36kg	
			expired : -	by: -	project: P19-403	product no. dwg.no. rev.	
			specific norm: -	units: mm	scale: 1:10	S020-310- 24.00 -02	
			Circ Bin 140-240L - Cover weldment 240L				art.no.:
							-
							A3