
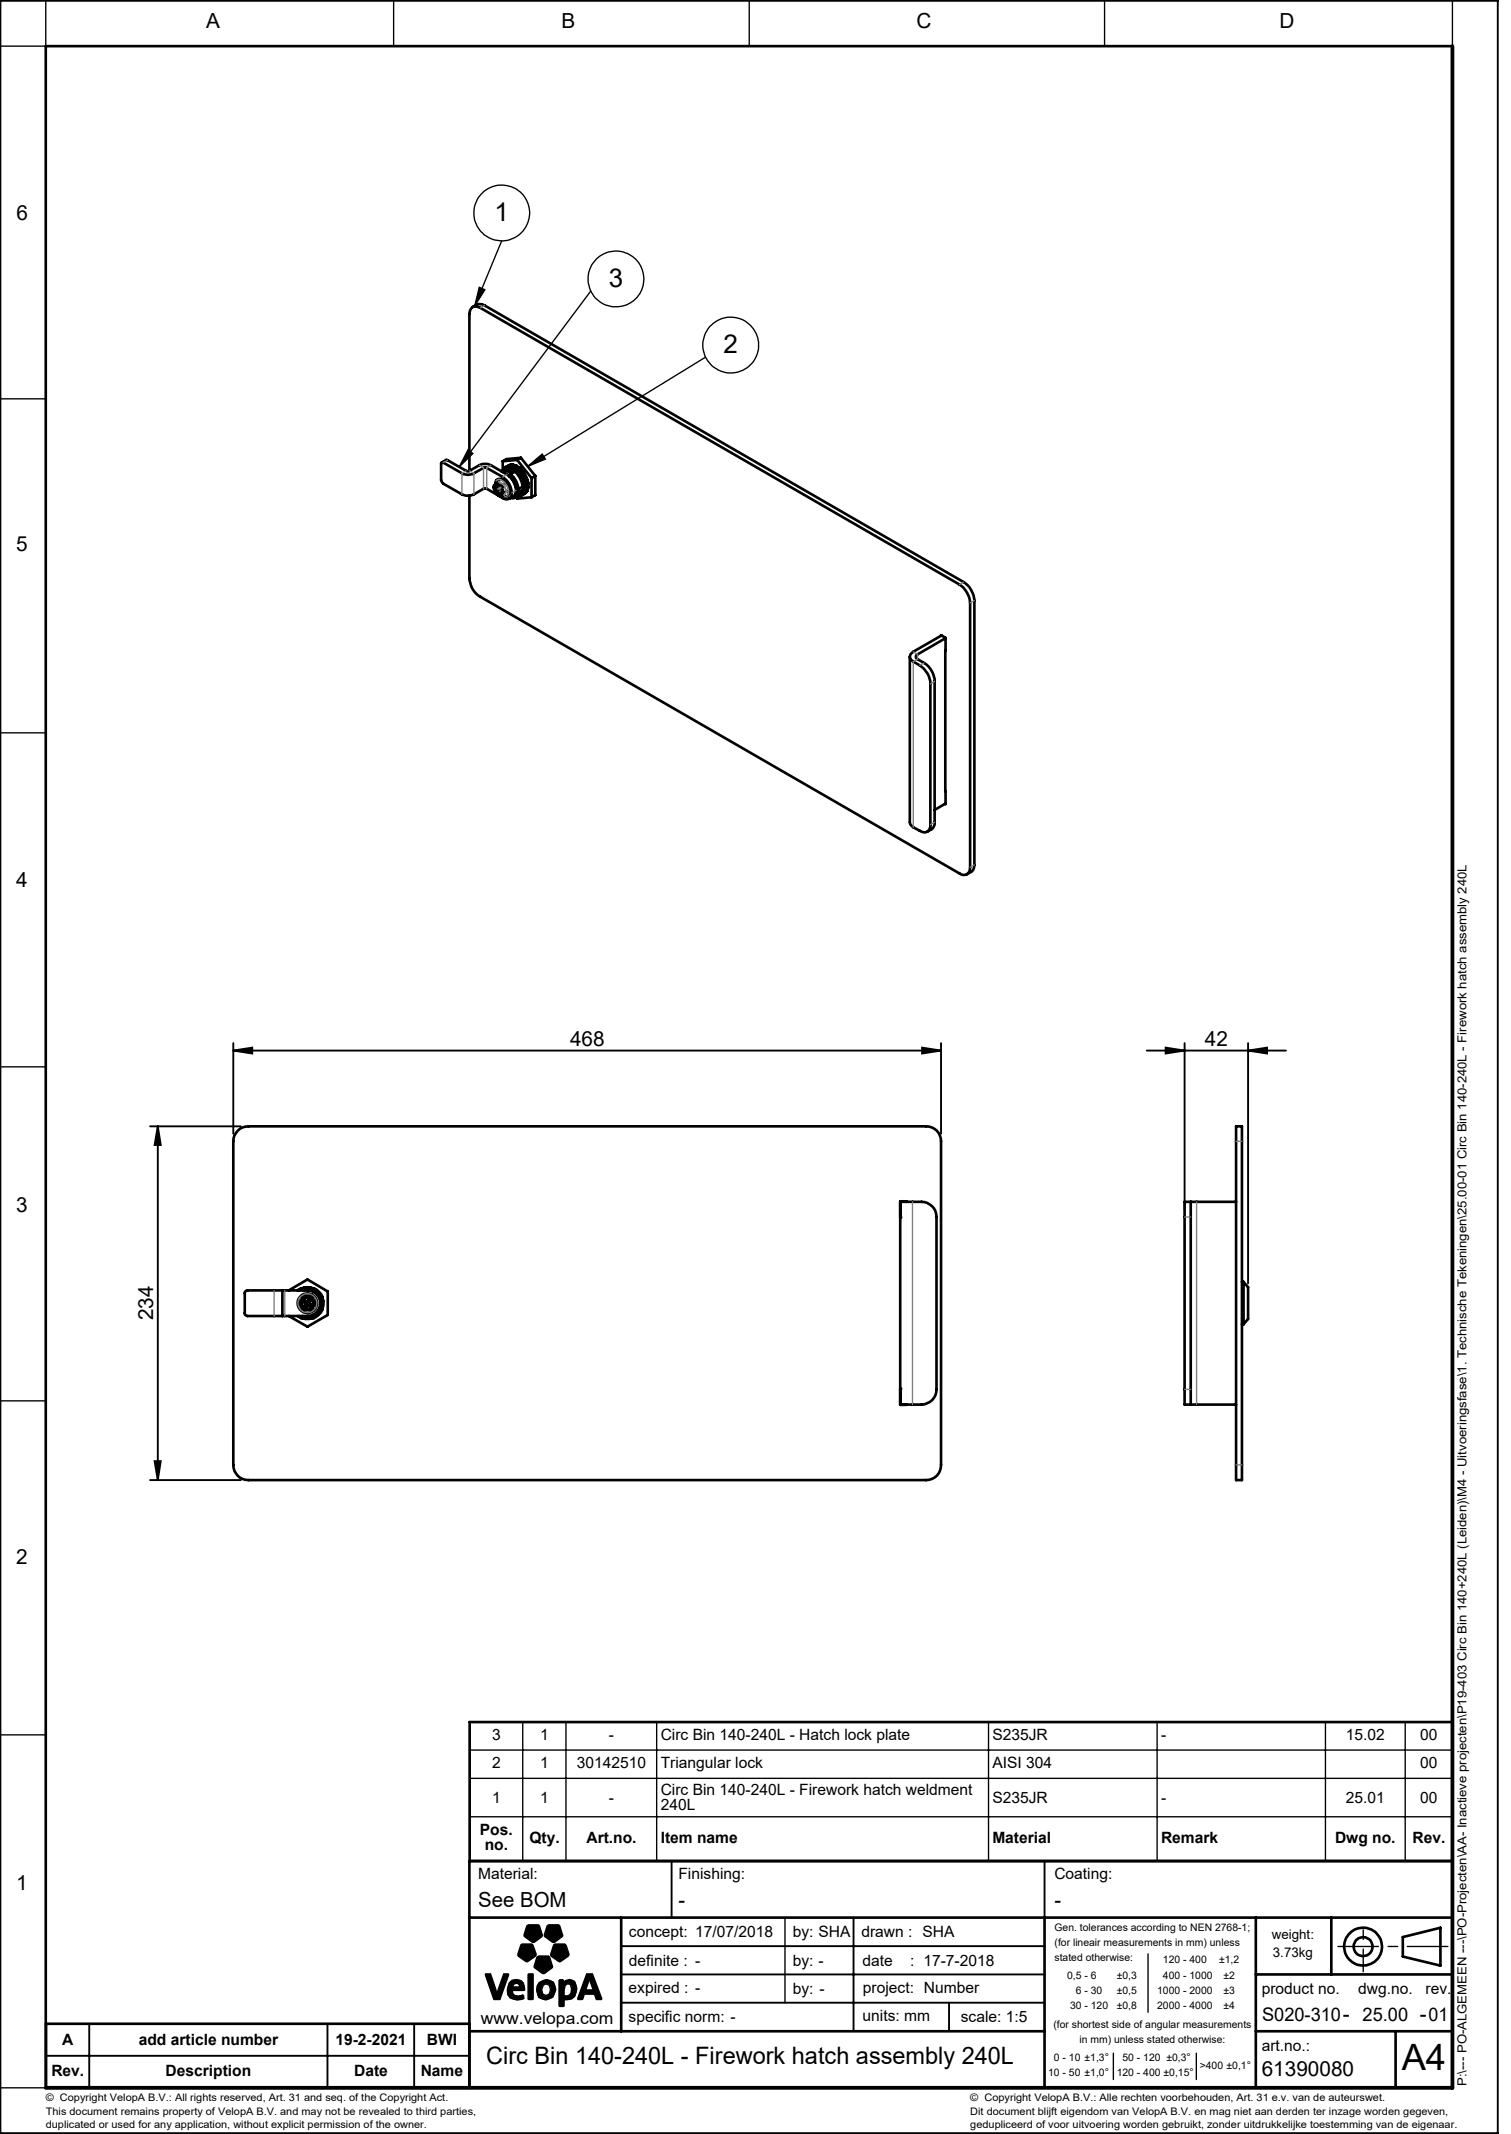


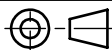

3	1	-	Circ Bin 140-240L - Hatch lock plate	S235JR	-	15.02	00													
2	1	30142510	Triangular lock	AISI 304	-		00													
1	1	-	Circ Bin 140-240L - Firework hatch weldment 240L	S235JR	-	25.01	00													
Pos. no.	Qty.	Art.no.	Item name	Material	Remark	Dwg no.	Rev.													
Material: See BOM			Finishing: -		Coating: -															
 www.velopa.com		concept: 17/07/2018		by: SHA	Gen. tolerances according to NEN 2768-1; (for linear measurements in mm) unless stated otherwise: <table><tr><td>0.5 - 6 ±0.3</td><td>120 - 400 ±1.2</td></tr><tr><td>400 - 1000 ±2</td><td></td></tr><tr><td>6 - 30 ±0.5</td><td>1000 - 2000 ±3</td></tr><tr><td>30 - 120 ±0.8</td><td>2000 - 4000 ±4</td></tr></table> (for shortest side of angular measurements in mm) unless stated otherwise: <table><tr><td>0 - 10 ±1,3°</td><td>50 - 120 ±0,3°</td><td rowspan="2">≥400 ±0,1°</td></tr><tr><td>10 - 50 ±1,0°</td><td>120 - 400 ±0,15°</td></tr></table>			0.5 - 6 ±0.3	120 - 400 ±1.2	400 - 1000 ±2		6 - 30 ±0.5	1000 - 2000 ±3	30 - 120 ±0.8	2000 - 4000 ±4	0 - 10 ±1,3°	50 - 120 ±0,3°	≥400 ±0,1°	10 - 50 ±1,0°	120 - 400 ±0,15°
		0.5 - 6 ±0.3	120 - 400 ±1.2																	
		400 - 1000 ±2																		
		6 - 30 ±0.5	1000 - 2000 ±3																	
30 - 120 ±0.8	2000 - 4000 ±4																			
0 - 10 ±1,3°	50 - 120 ±0,3°	≥400 ±0,1°																		
10 - 50 ±1,0°	120 - 400 ±0,15°																			
definite : -		by: -	date : 17-7-2018																	
expired : -		by: -	project: Number																	
specific norm: -		units: mm	scale: 1:5																	
Circ Bin 140-240L - Firework hatch assembly 240L																				
 www.velopa.com		weight: 3.73kg																		
		product no. S020-310-																		
		art.no.: 61390080		dwg.no. 25.00		rev. -01														
A4																				