



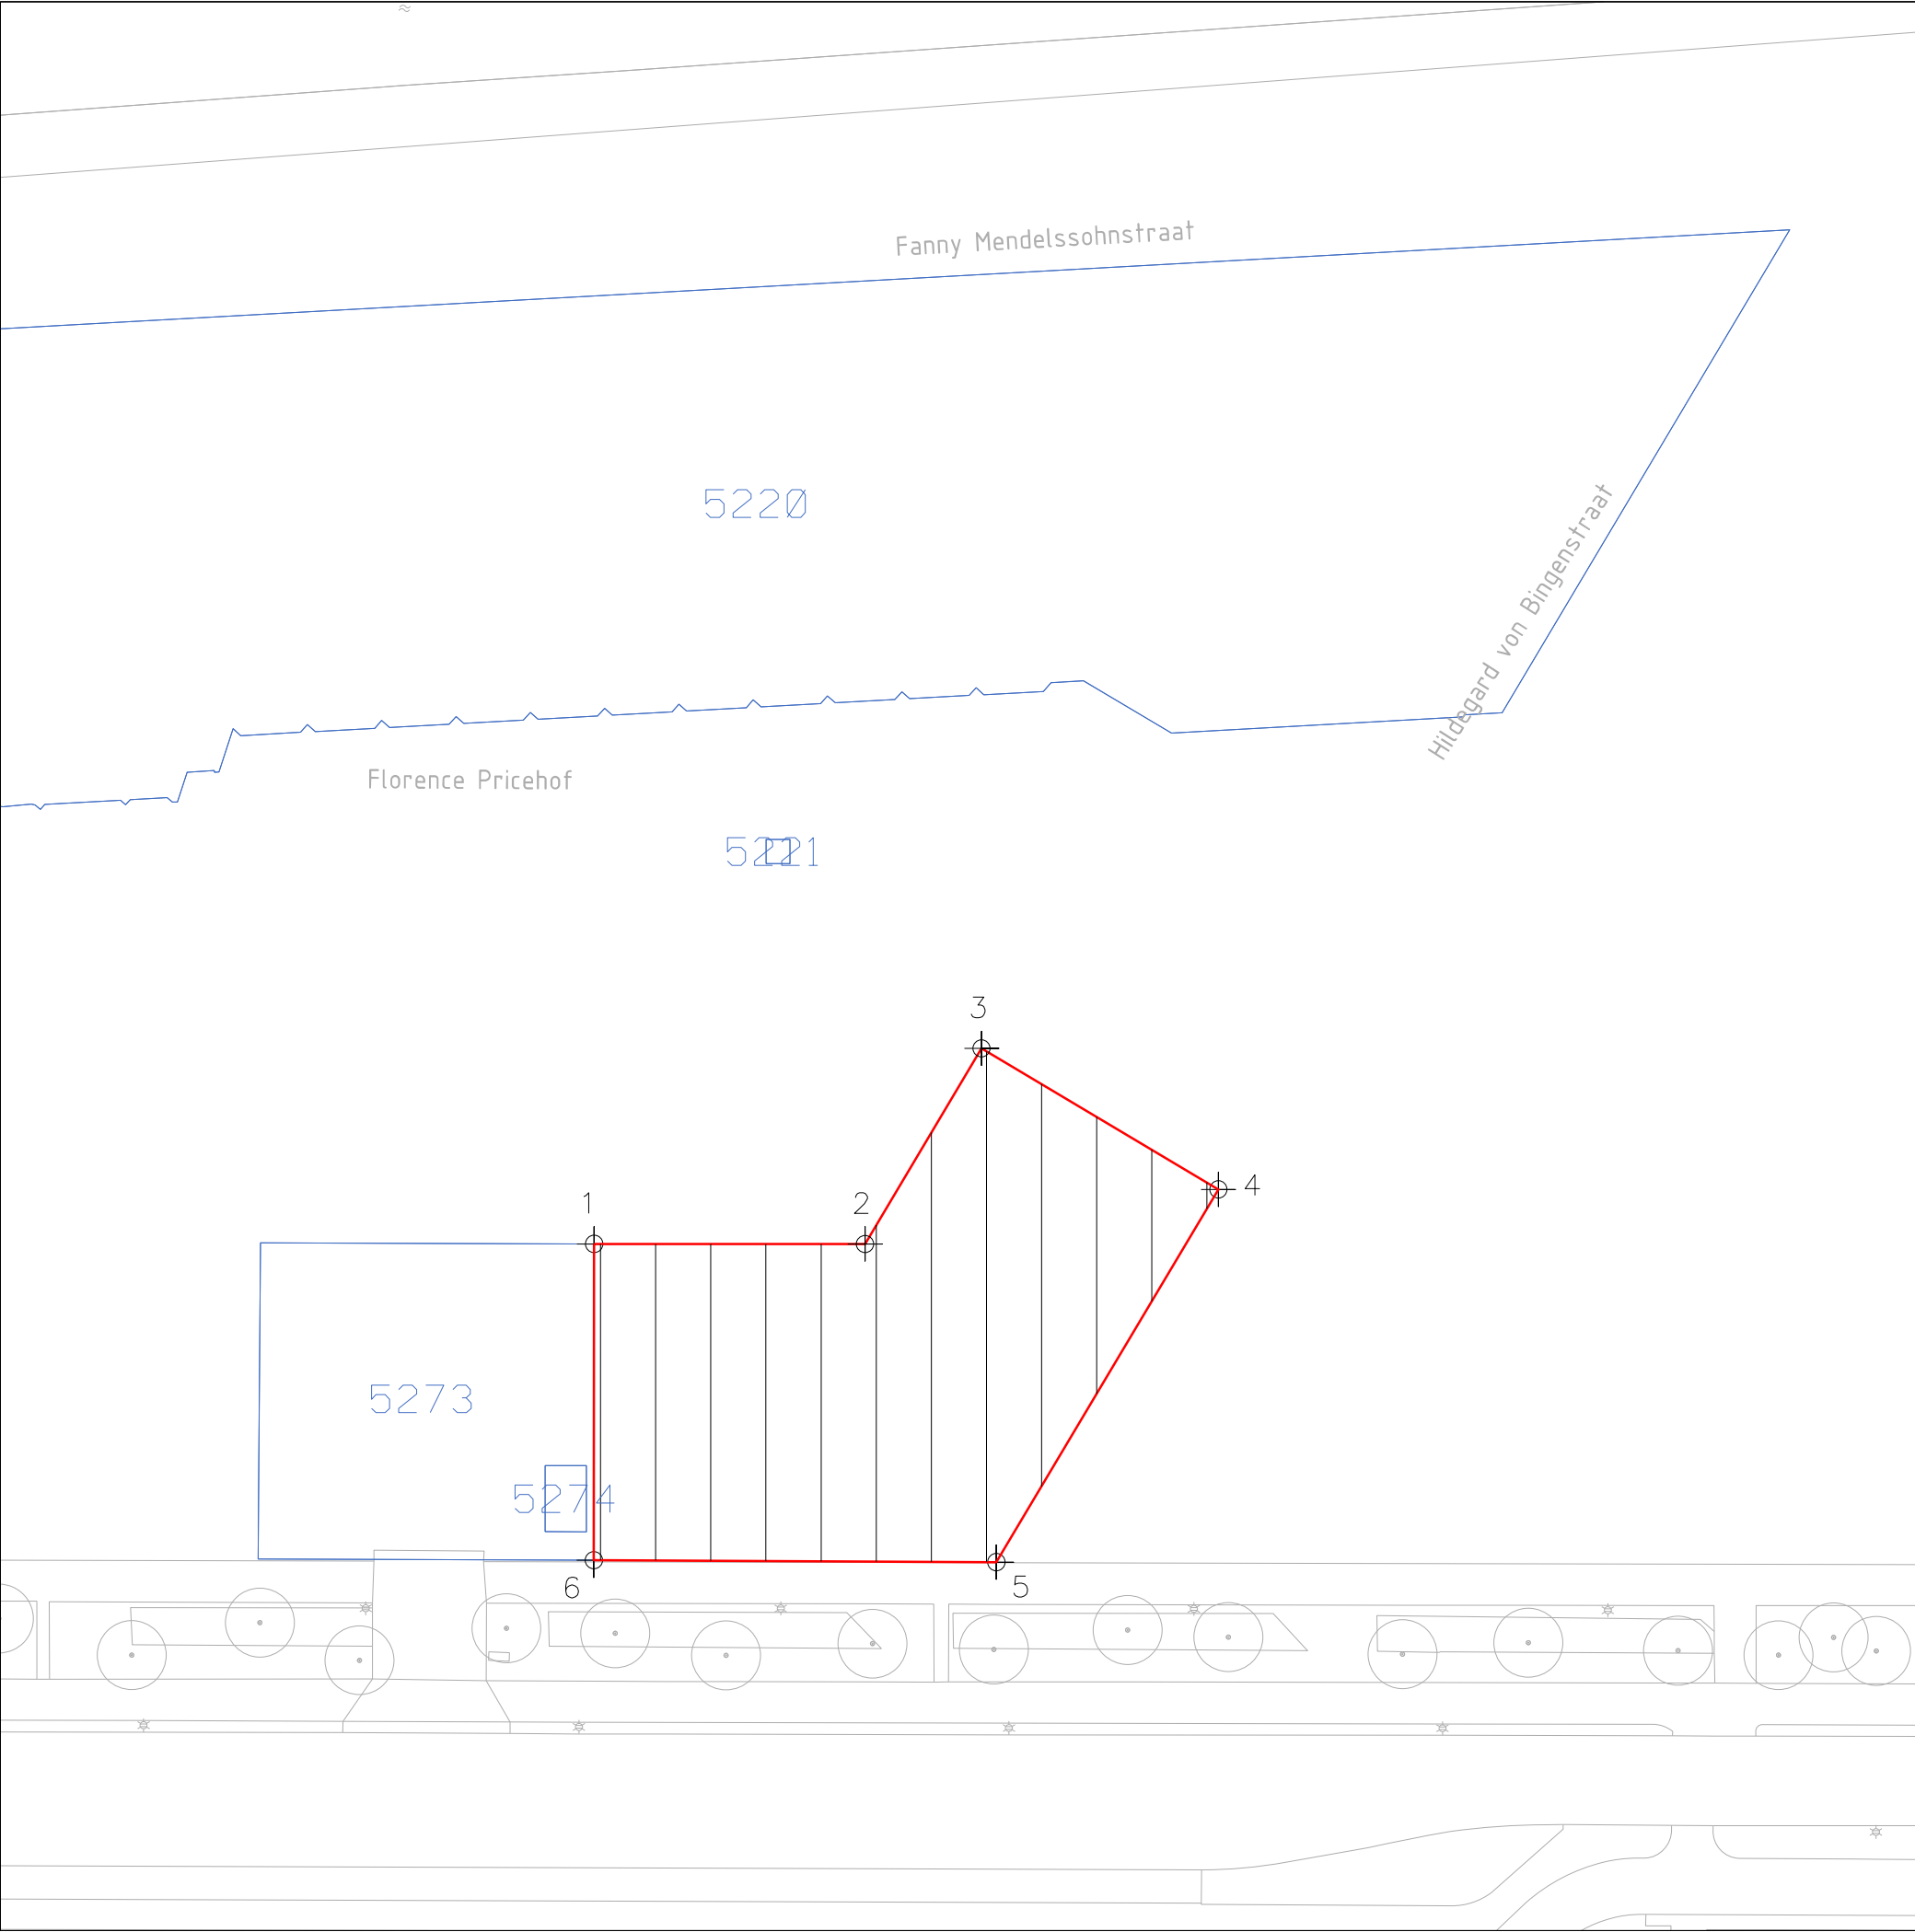


KAD. GEM. AMSTERDAM
SECTIE AK

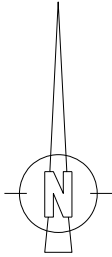

1	X=119456.420,Y=483362.500
2	X=119476.079,Y=483362.494
3	X=119484.536,Y=483376.692
4	X=119501.723,Y=483366.455
5	X=119485.612,Y=483339.402
6	X=119456.400,Y=483339.540


LEGENDA

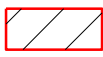 oppvl. 1043 m2
ged.5272



Gemeente Amsterdam
RVE Grond en Ontwikkeling
Afdeling Erfpacht/Gronduitgifte

VAN DEZE KAART
KAN NIET GEMETEN WORDEN

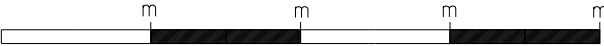

Tendertekening Kenniskwartier Kavel 2C		
d.d.16-04-2025	schaal 1: 1000	tek.nr. 2025-166
get. RBleek	dos.E 17158/1	