
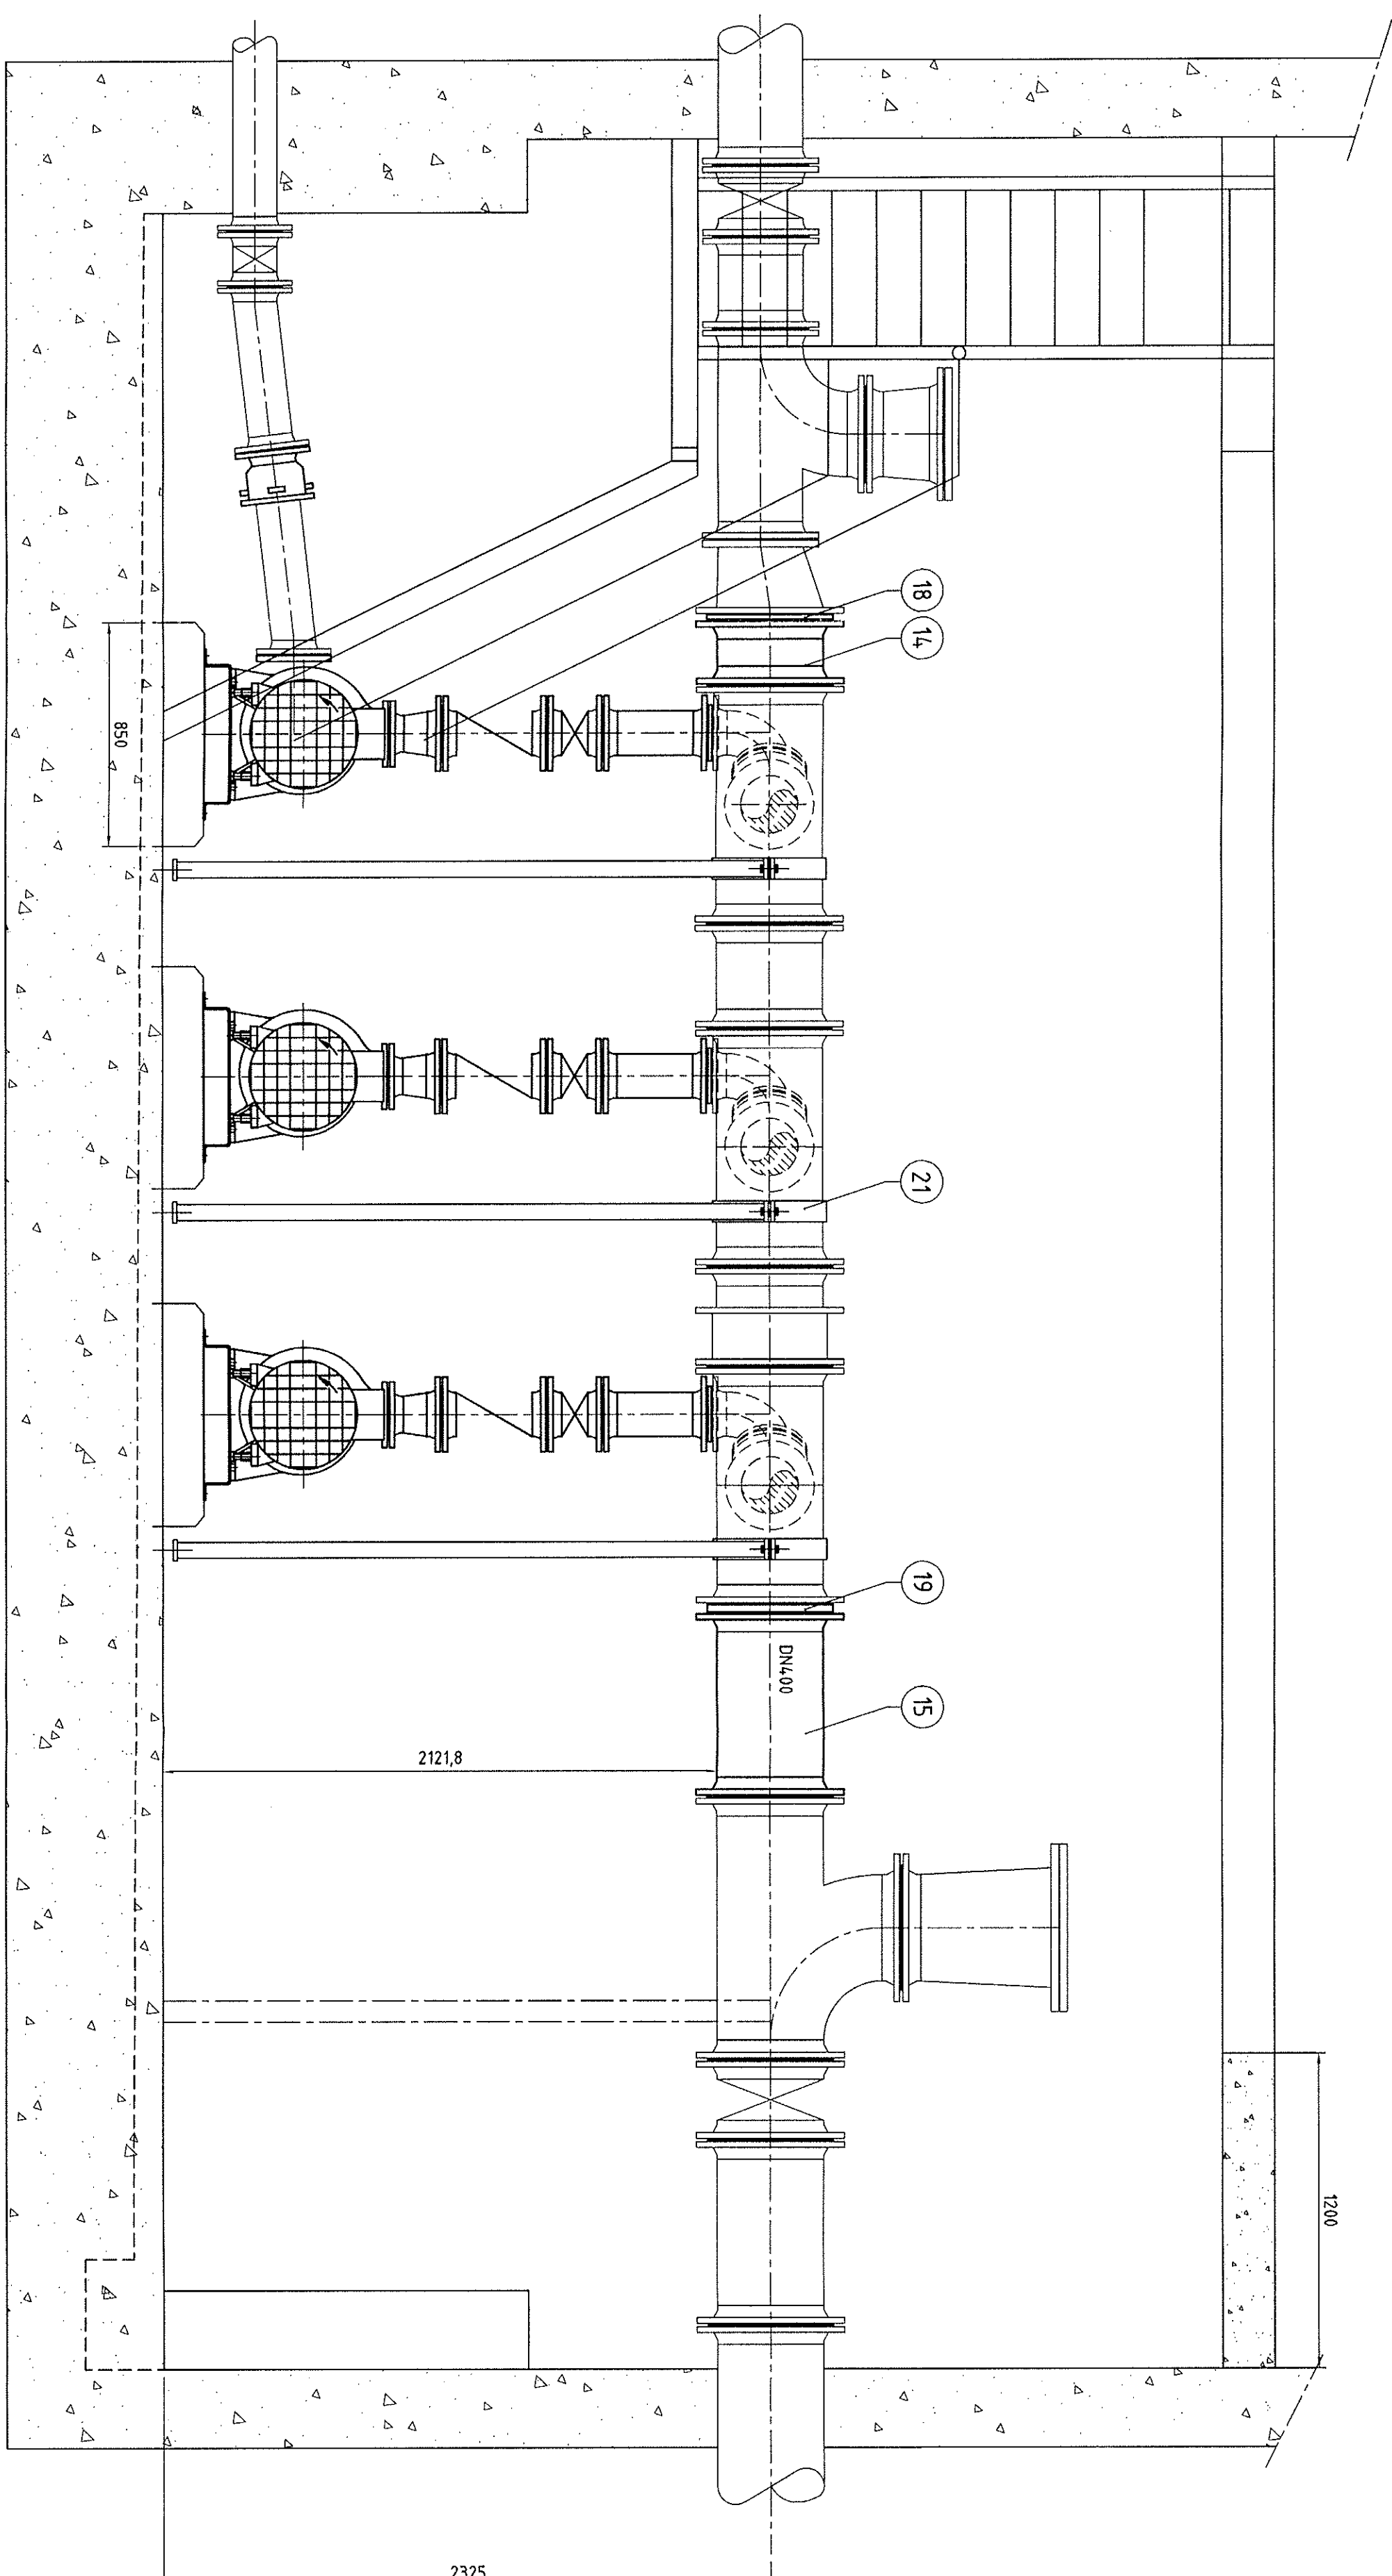
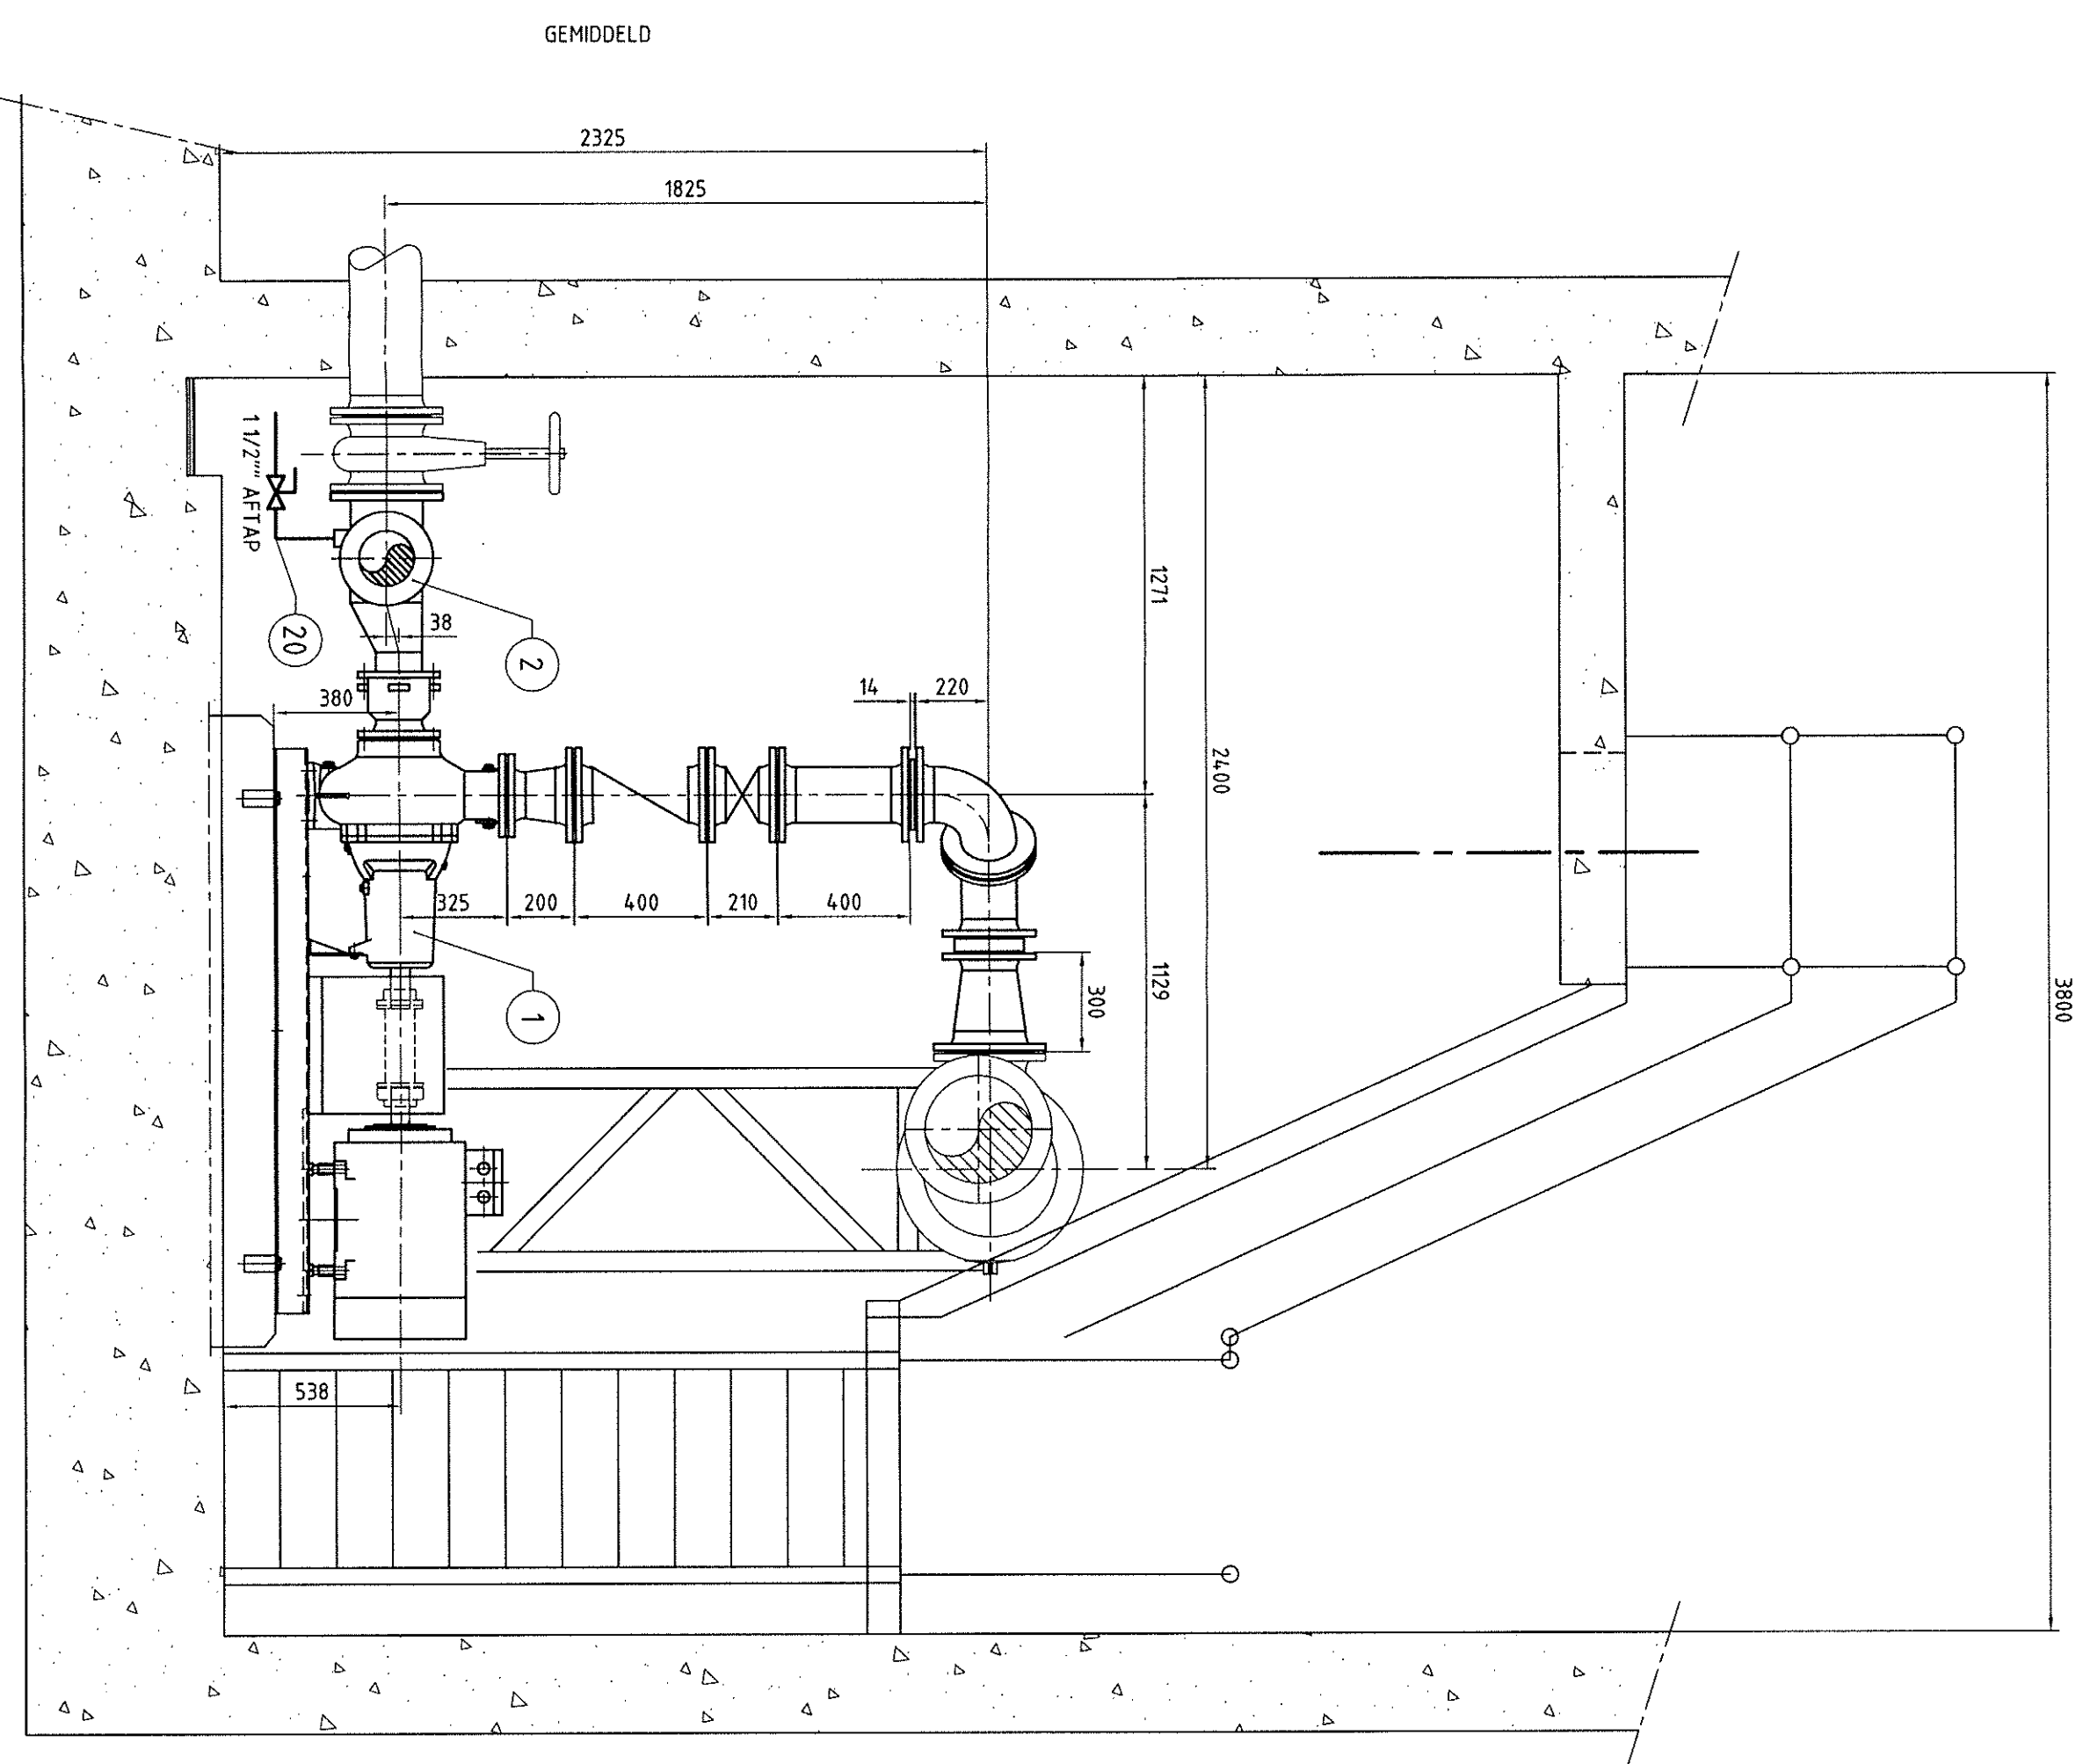
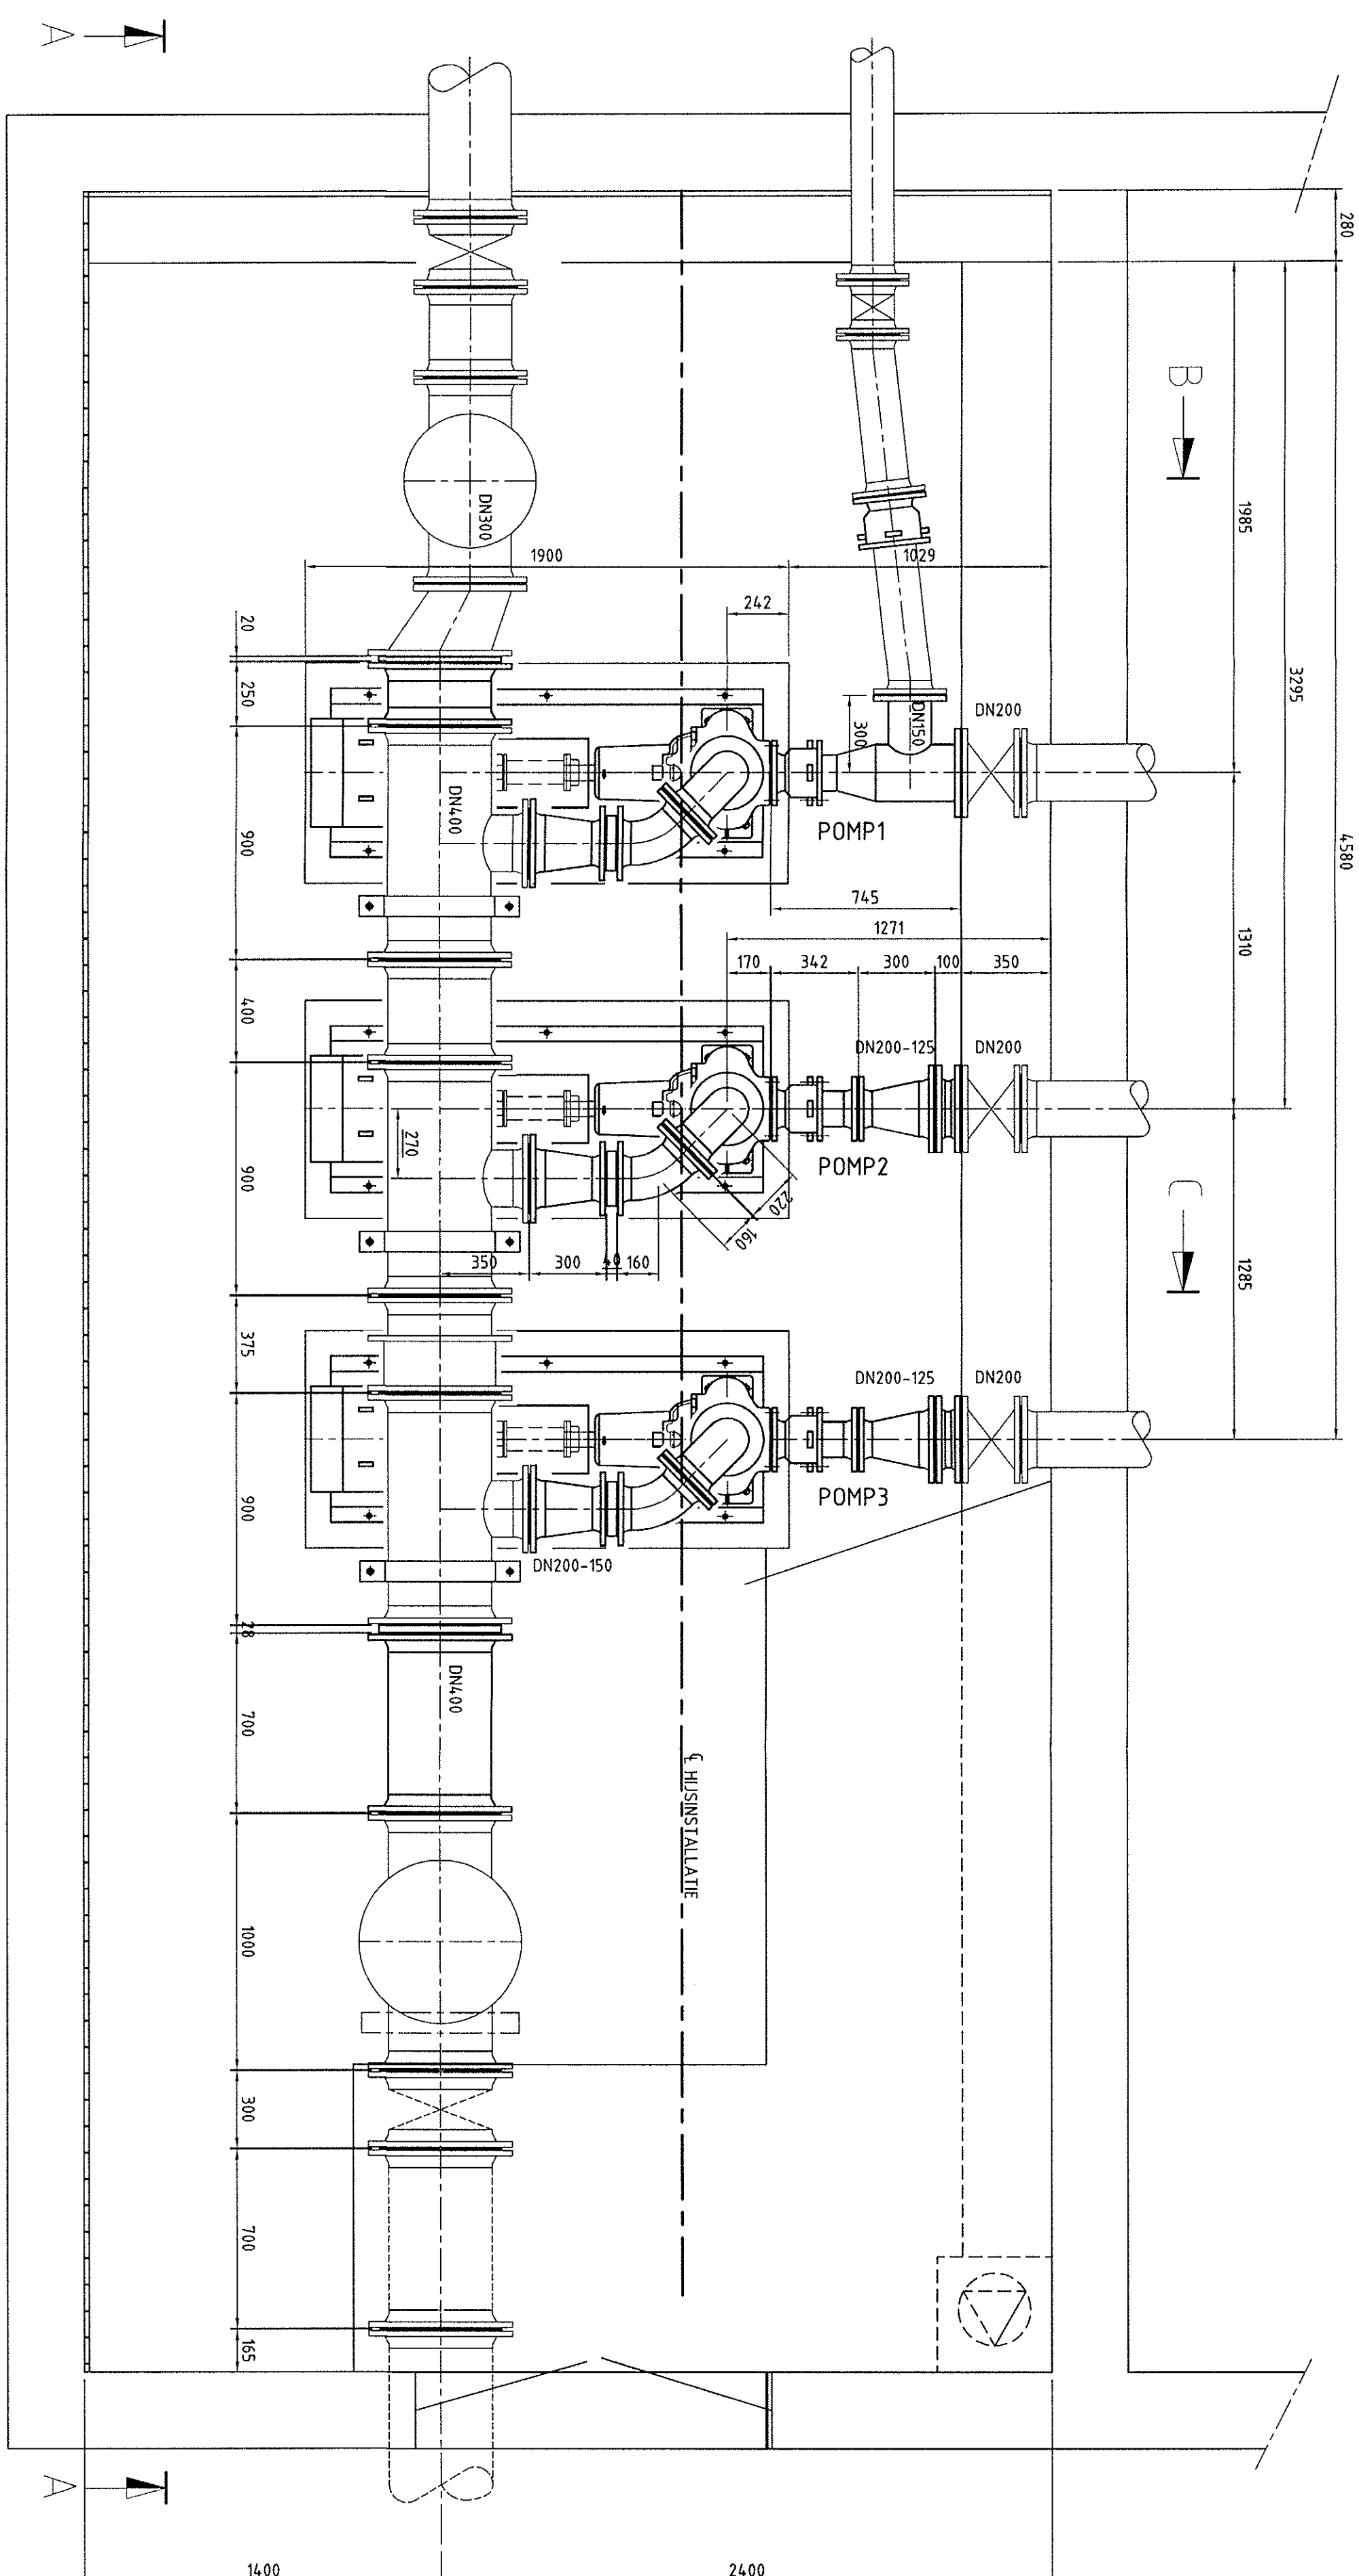


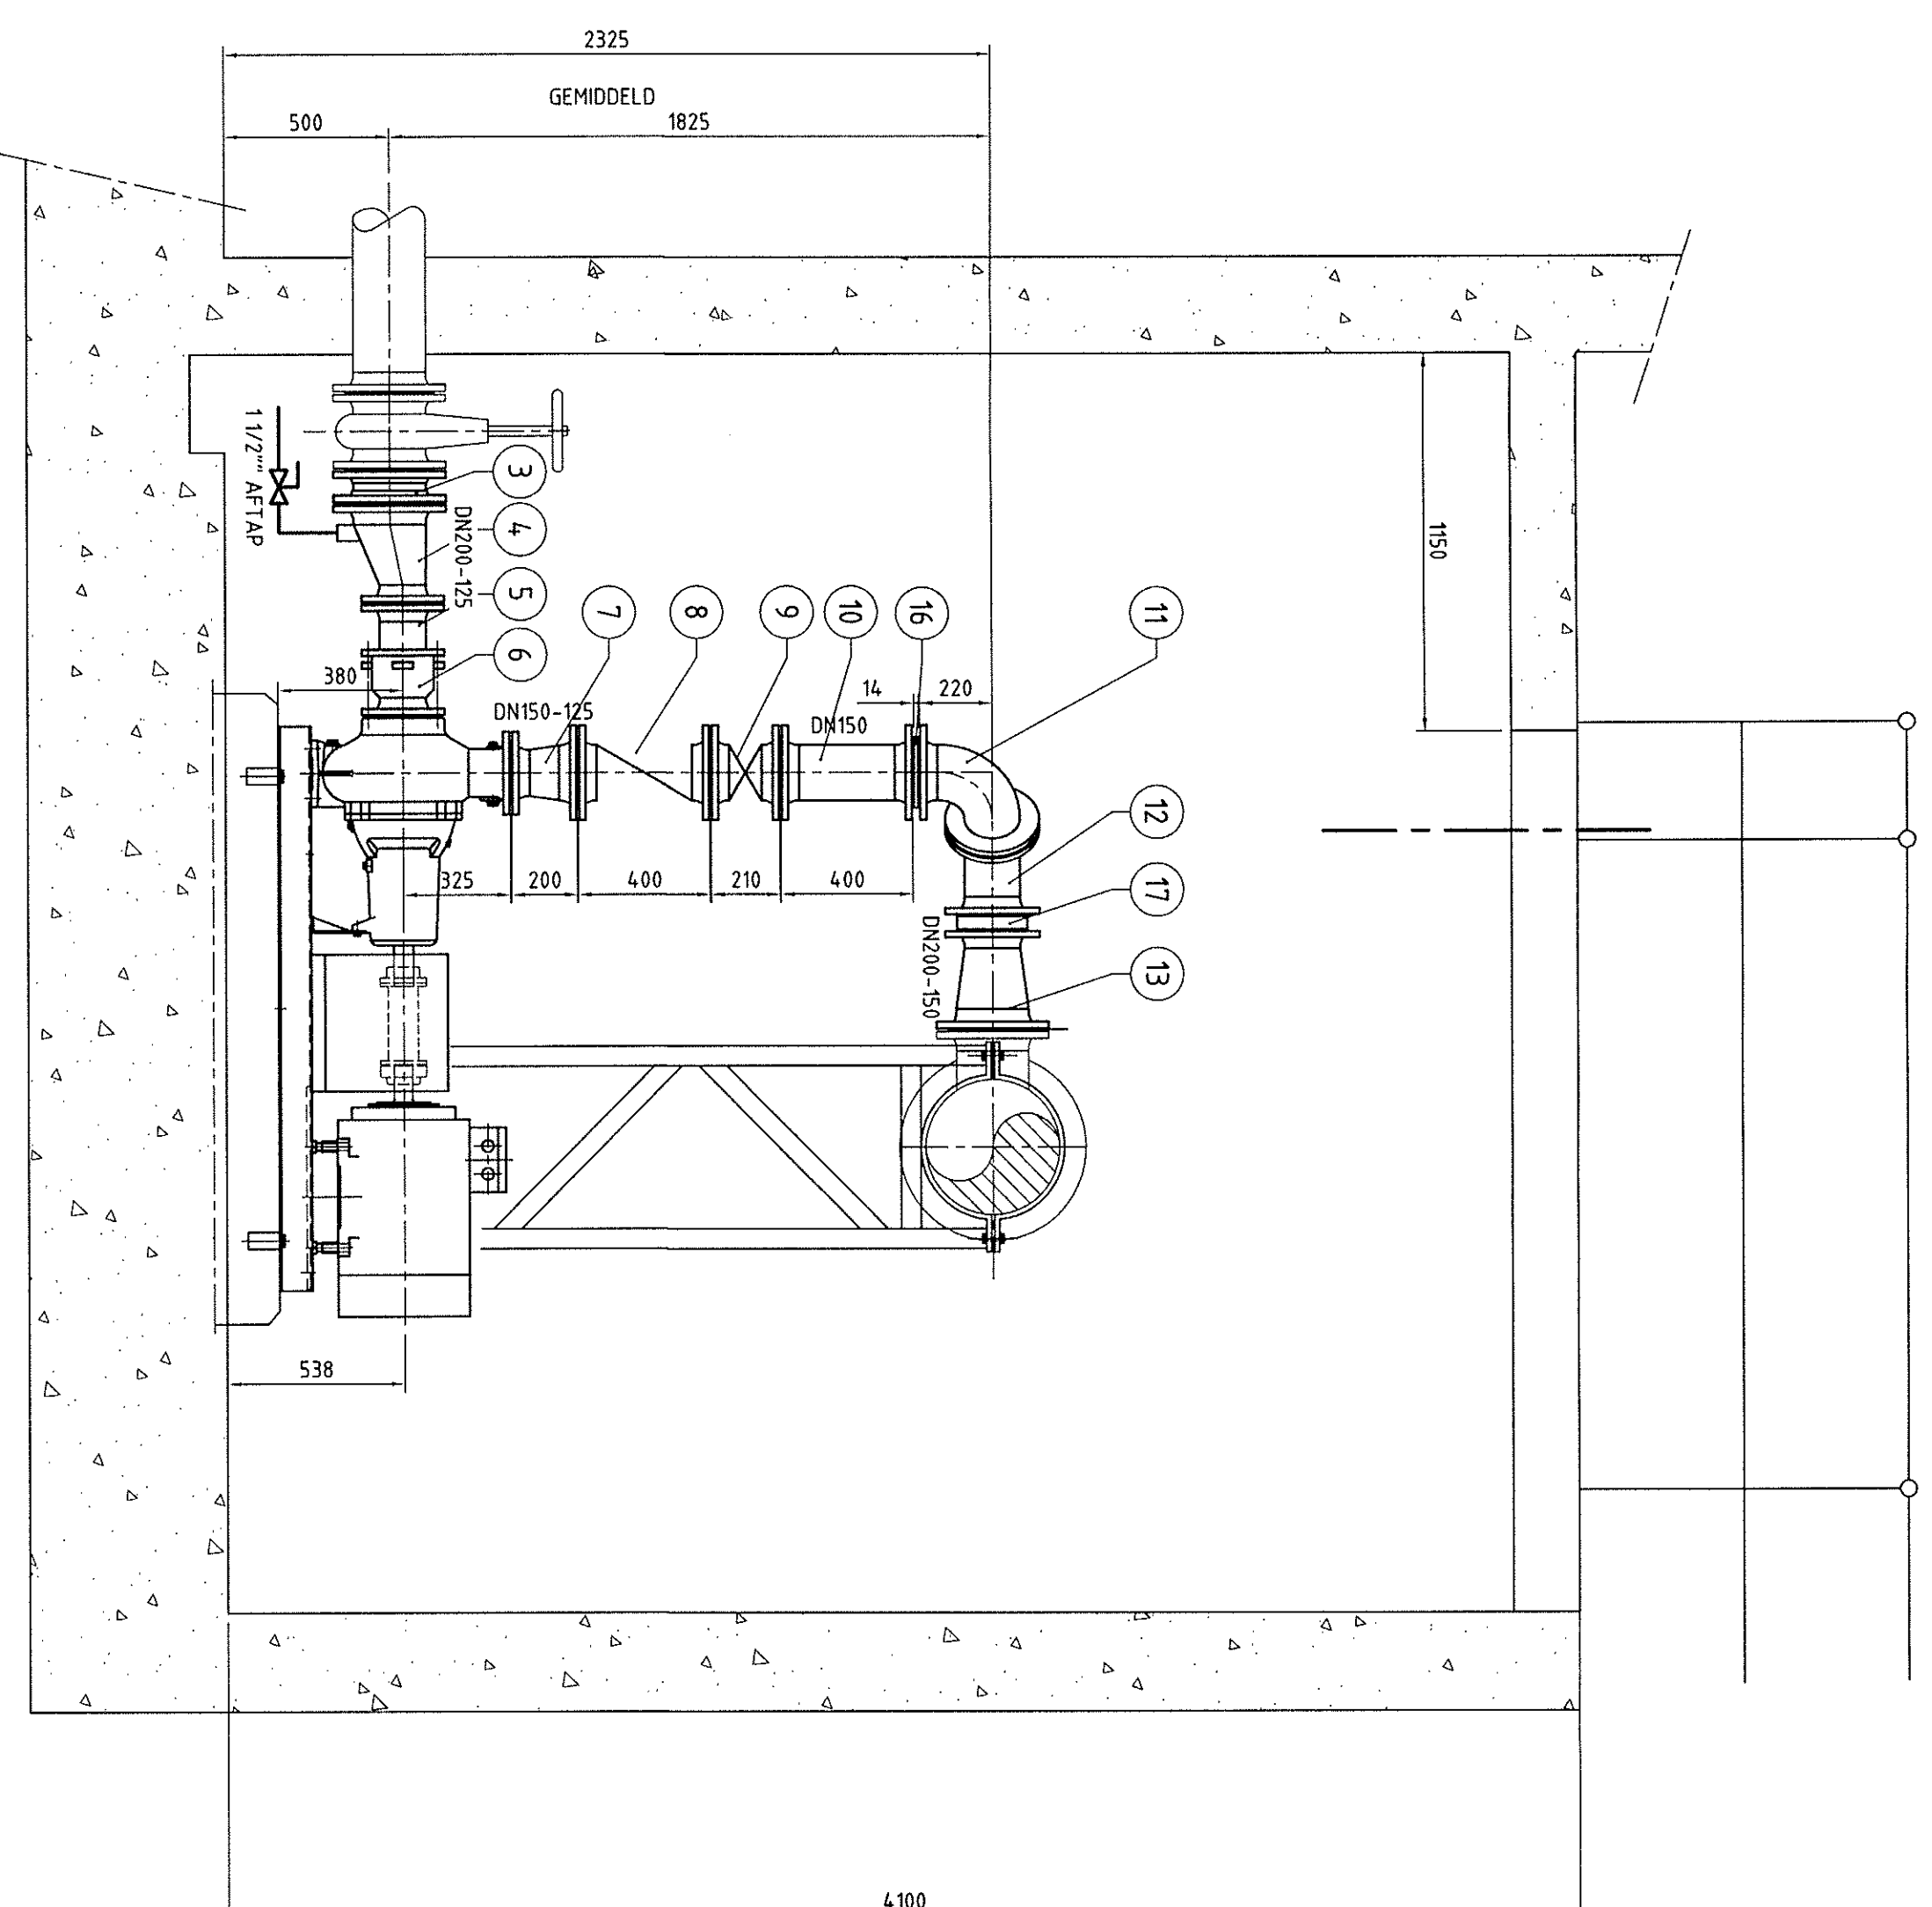

PUMP	
FABRICHAAT	KSB
TYPE	Sevatec E 125-3170 NH
Q	225 m ³ /h
lman	33 m.w.k.
n	1465 rpm
GEWICHT	520 kg
WAARER	330 mm
AS Ø	60 mm

MOTOR	
FABRIKAAT	KSB
TYPE	-
IEC	200L
n	1465 rpm
P	30 kW
GEWICHT	205 kg
SPANNING	400 Volt
AS Ø	60 mm

[illegible]