




FUNDERING TROTTOIRBAND 110/220x200 MET GOOTTEGEL 300x150x50/35

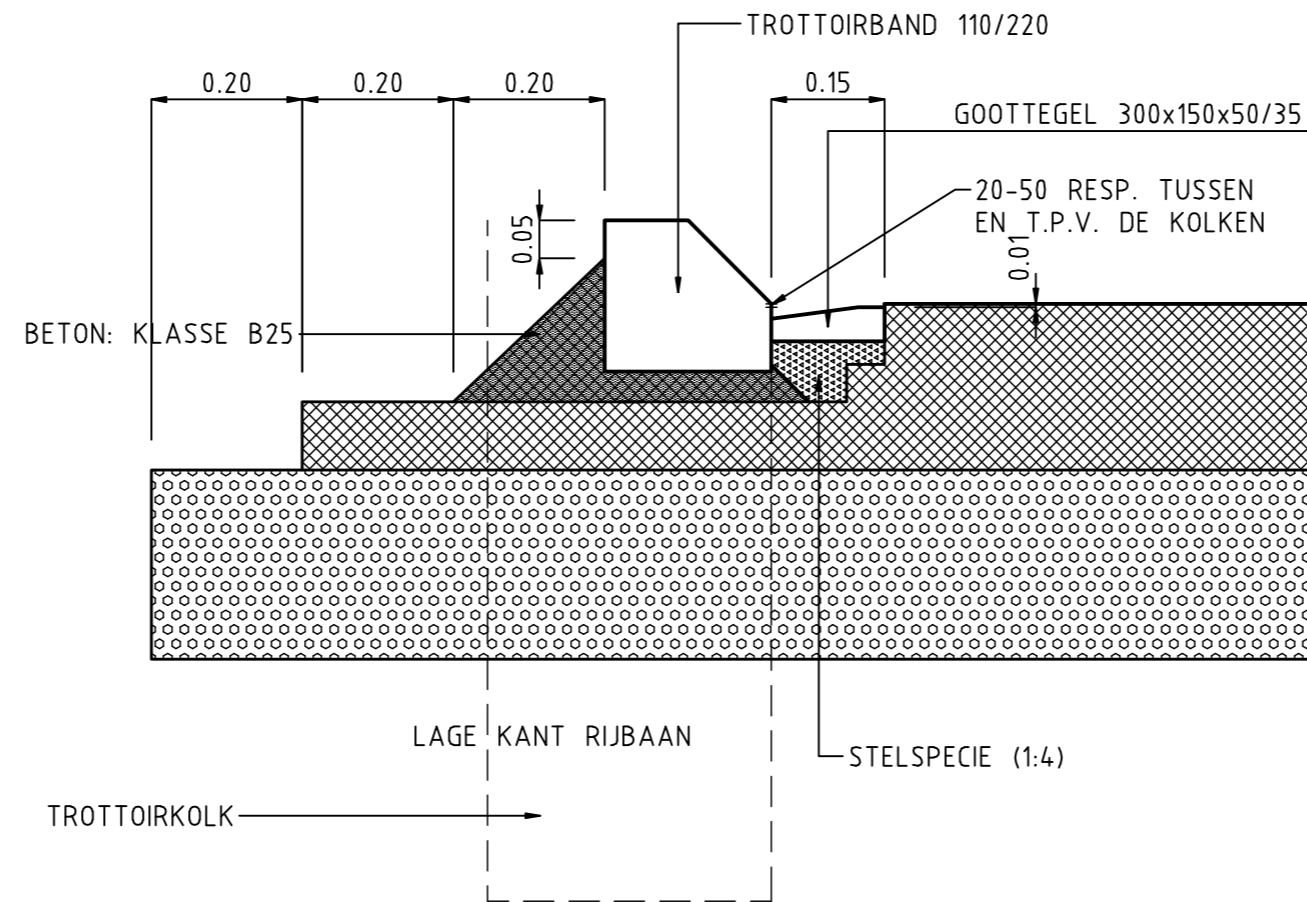

VERZWAARDE KANTOPSLUITING TROTTOIRBAND 110/220X200

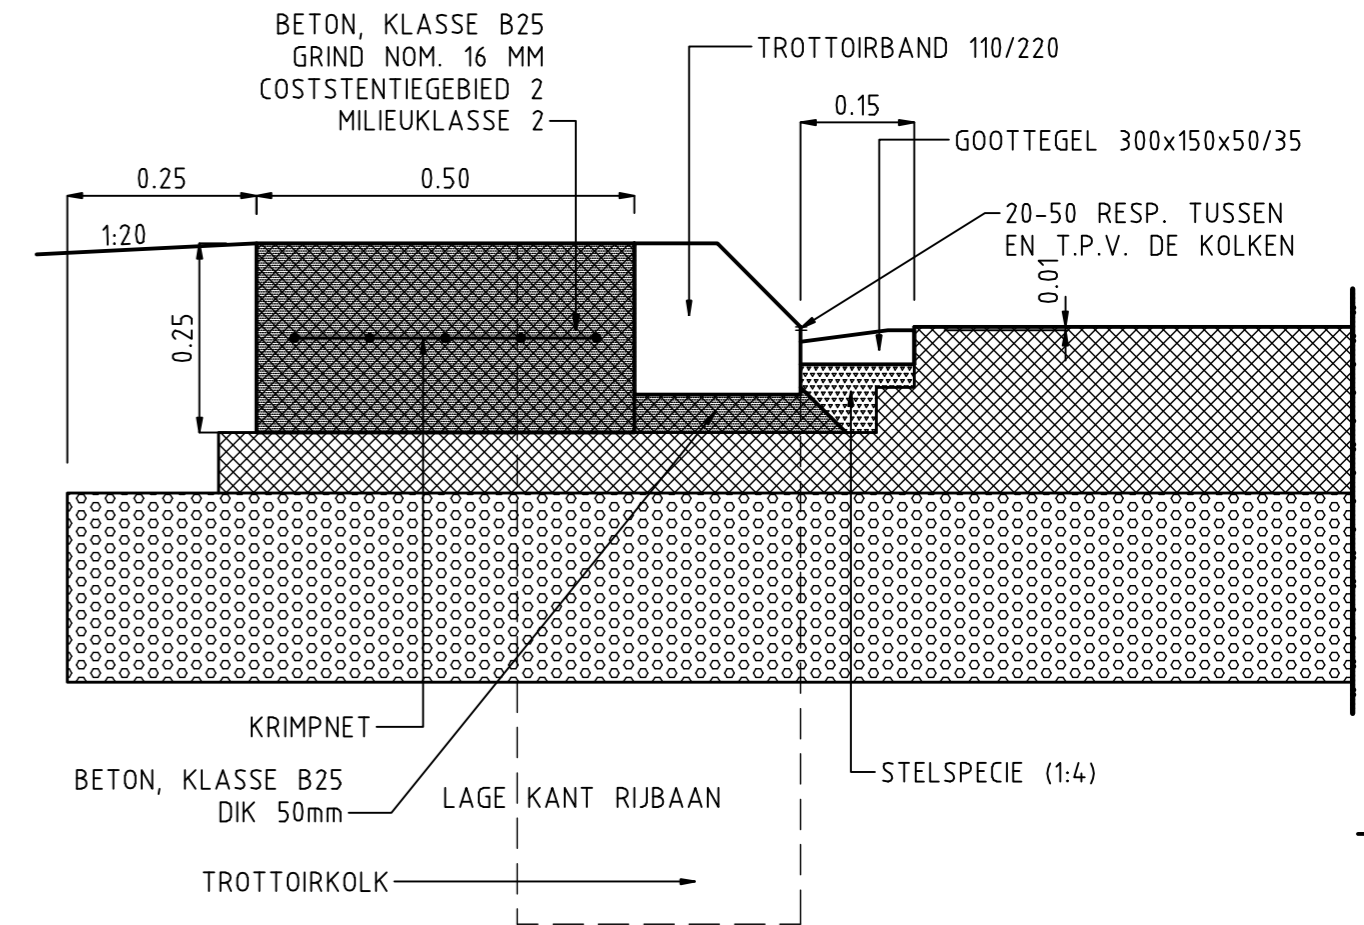


FUNDERING TROTTOIRBAND 110/220X200

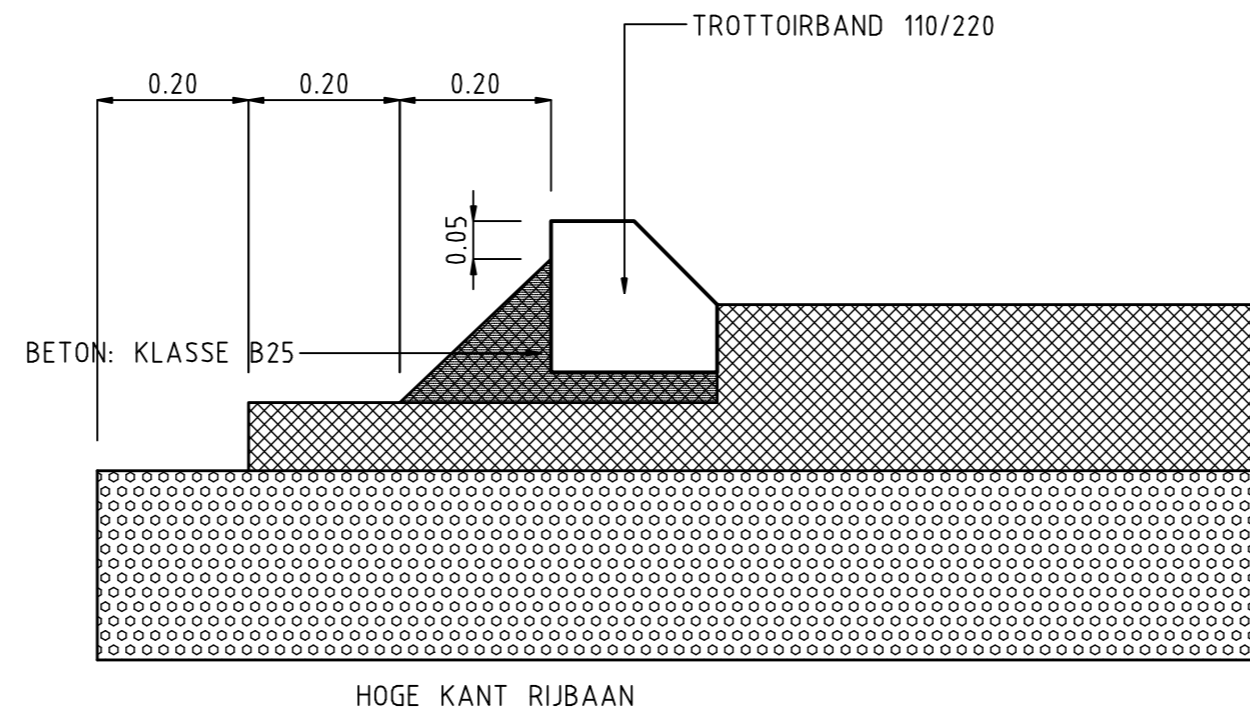

MATEN IN mm

NORMALISATIE

<div style="display: flex; justify-content: space-between; align-items: flex-start; padding: 5px;"> <div style="width: 30%;"> <p>KANTOPSLUITINGEN</p> </div> <div style="width: 30%; text-align: right;"> <p>PROJECTNUMMER:</p> </div> </div>													BLAD 1	
													ONT	GEW
d.d.													150199	280808
ont.													D	D



provincie :: Utrecht

SCHAAL

1 : 10

Formaat 297 x 630

A56-0056