



Boring: GROEVE-01-B002

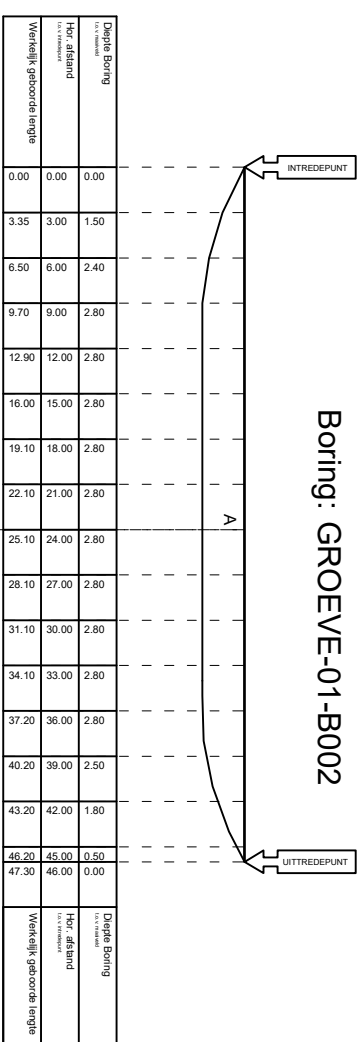

Dwarsprofiel schaal 1:500

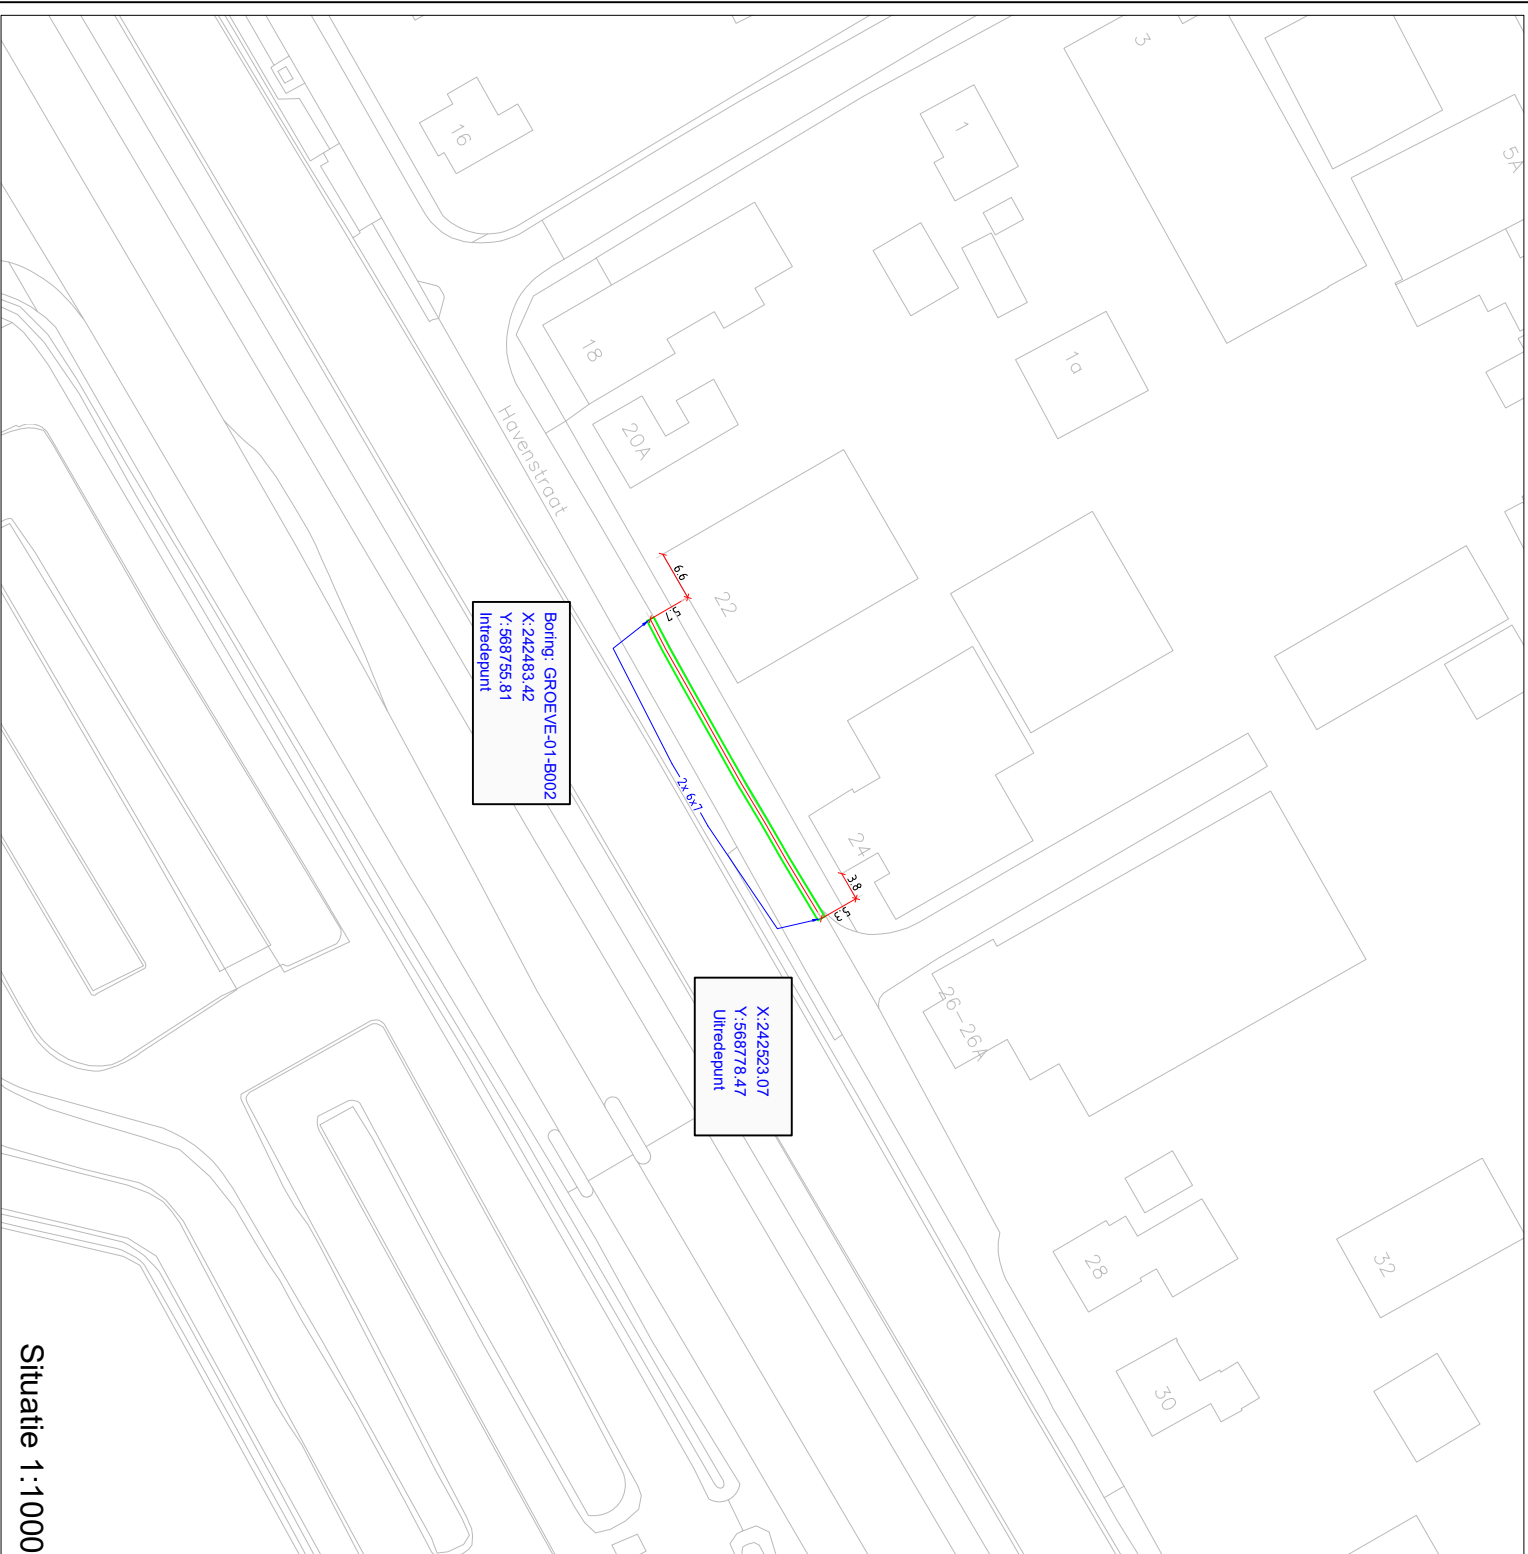

## Dwarsdoorsnede A



|            |            |            |            |                               |   |
|------------|------------|------------|------------|-------------------------------|---|
| Datum:     | Par.:      | Control:   | Wijziging: | Projectnaam :                 | Overname is zonder schriftelijke toestemming van Ailing niet geoorloofd. auteursrecht voorbehouden. |
| 11-01-2011 | 11-01-2011 | 11-01-2011 | 11-01-2011 | CIF Glasvezelbuislief Dienthe |   |

### Situatie 1:1000