


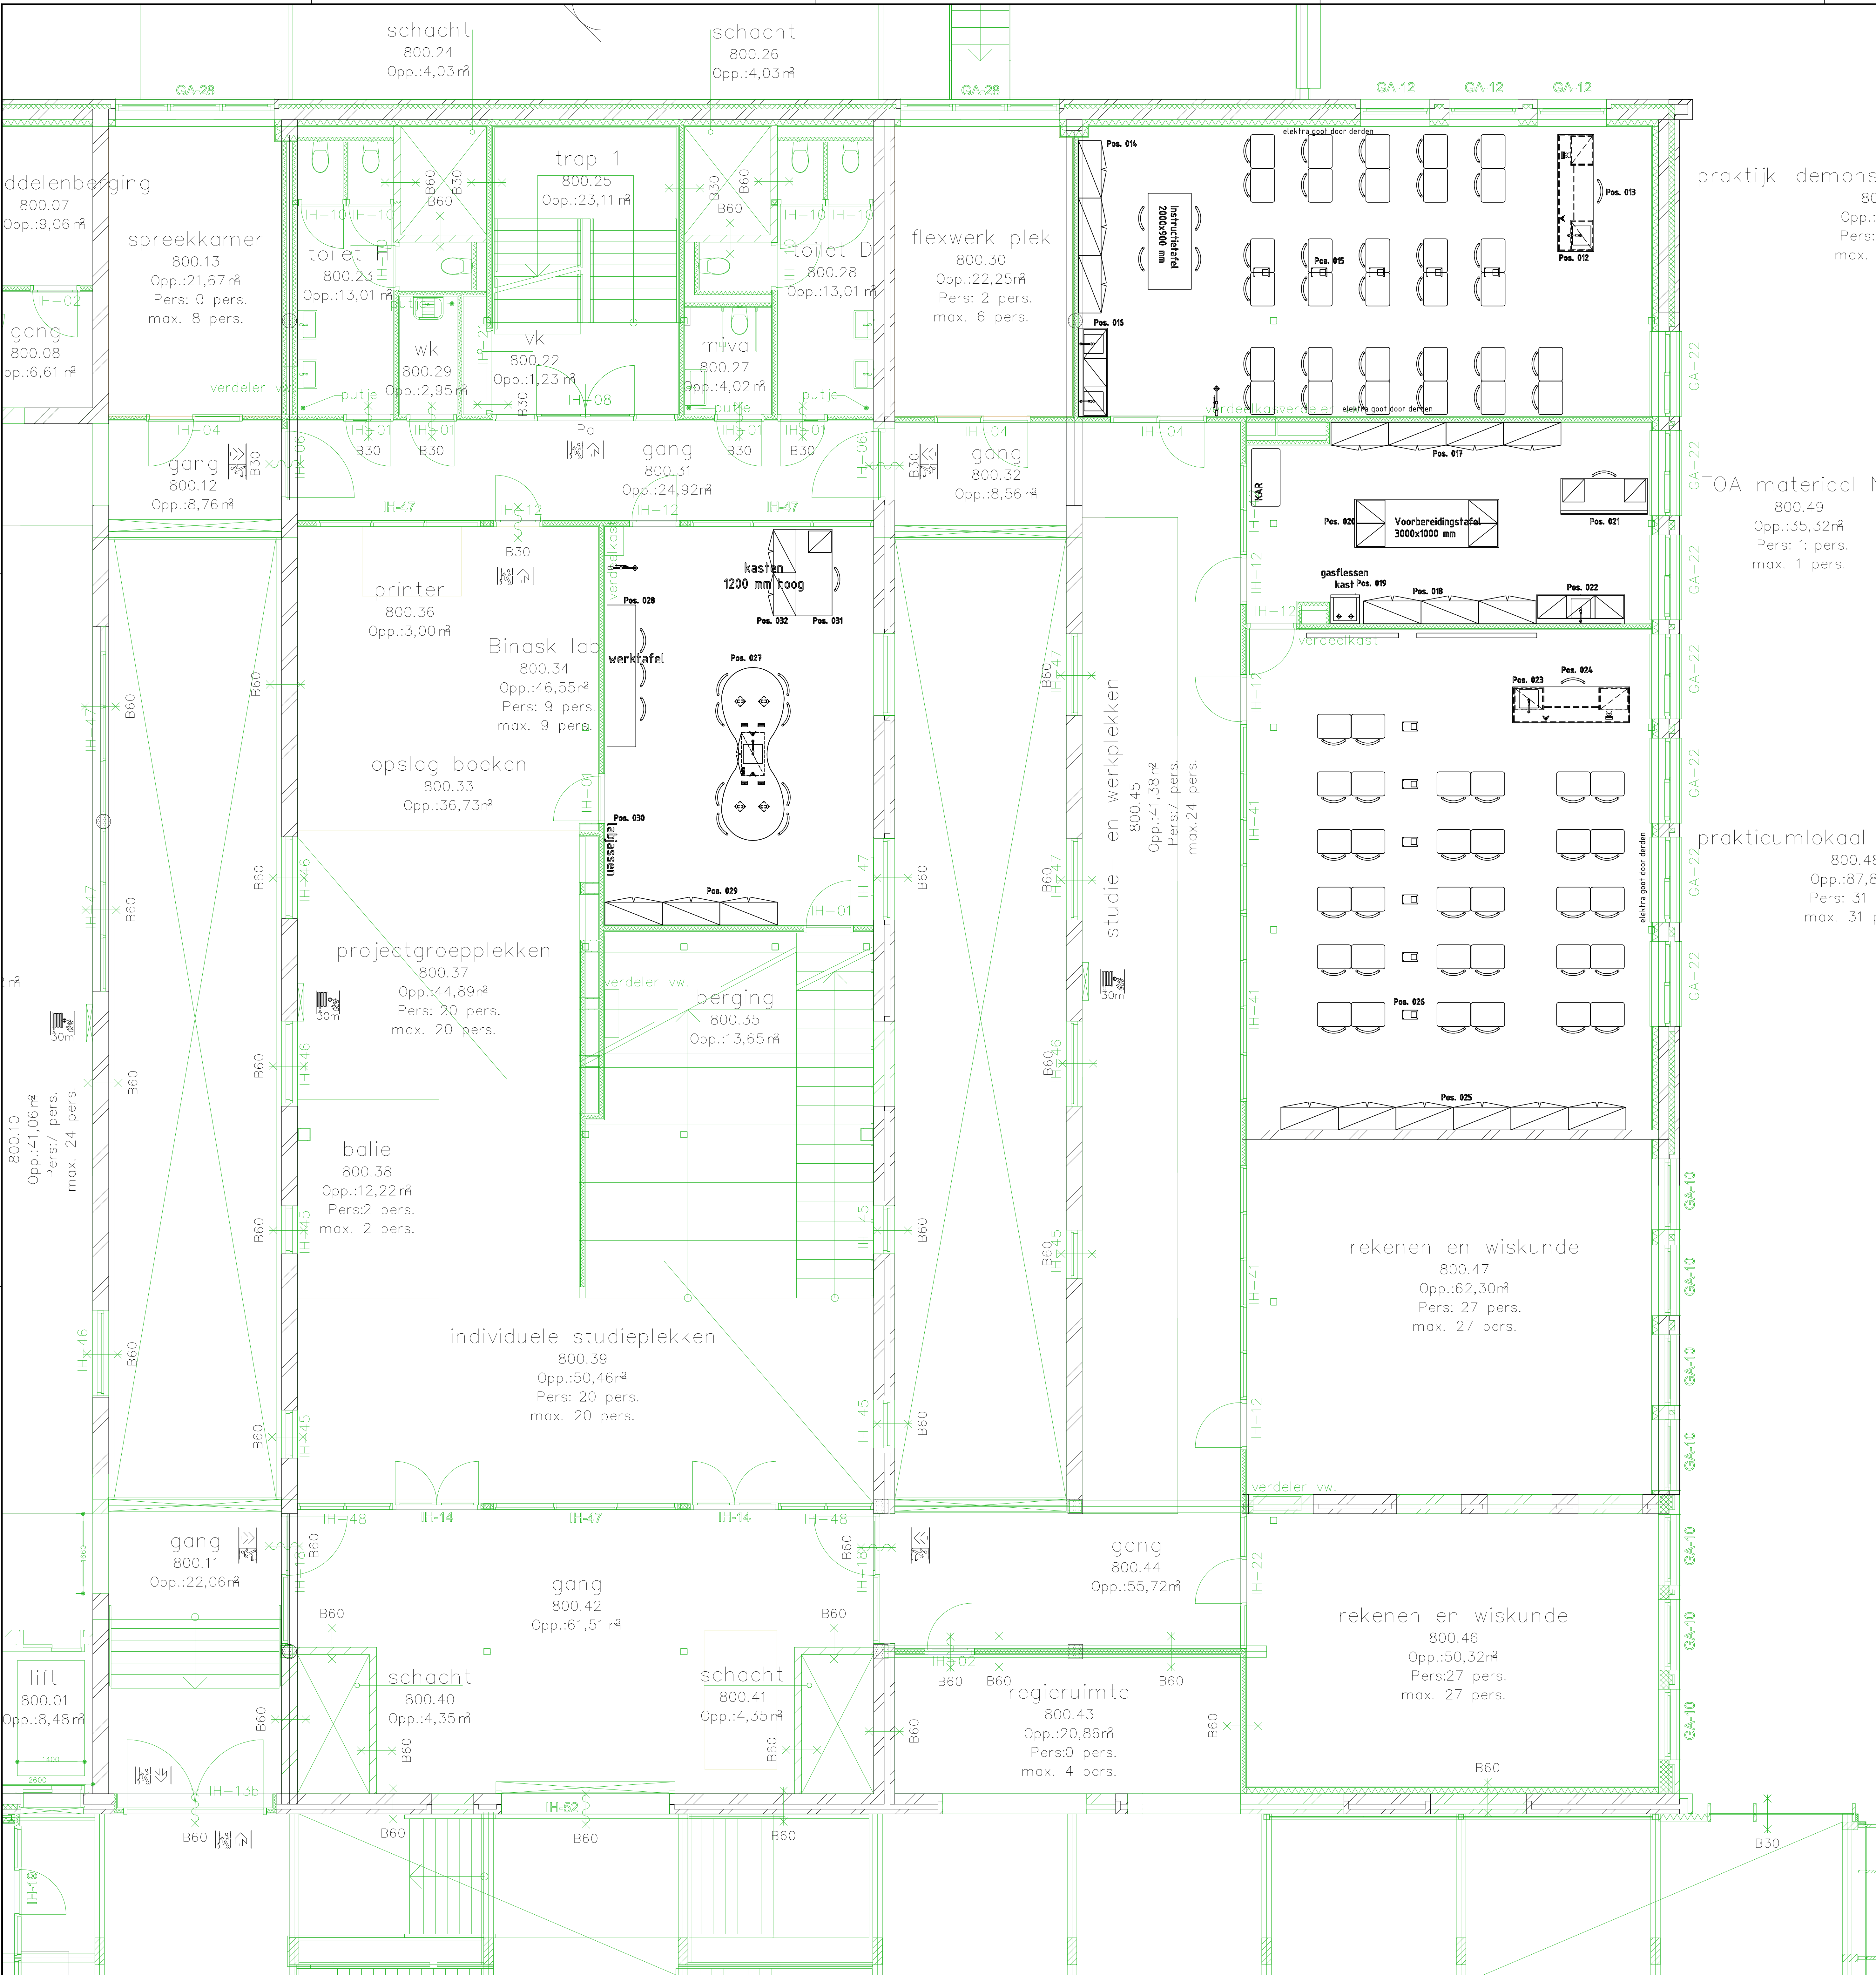

praktijk—demonstratie Bi,Na,Sk,Nlt
800.50
Opp.:71,96 m²
Pers: 31 pers.
max. 31 pers.

TOA materiaal Na
800.49
Opp.:35,32 m²
Pers: 1 pers.
max. 1 pers.

practicumlokaal natuurkunde
800.48
Opp.:87,80 m²
Pers: 31 pers.
max. 31 pers.

rekenen en wiskunde
800.47
Opp.:62,30 m²
Pers: 27 pers.
max. 27 pers.

rekenen en wiskunde
800.46
Opp.:50,32 m²
Pers: 27 pers.
max. 27 pers.