



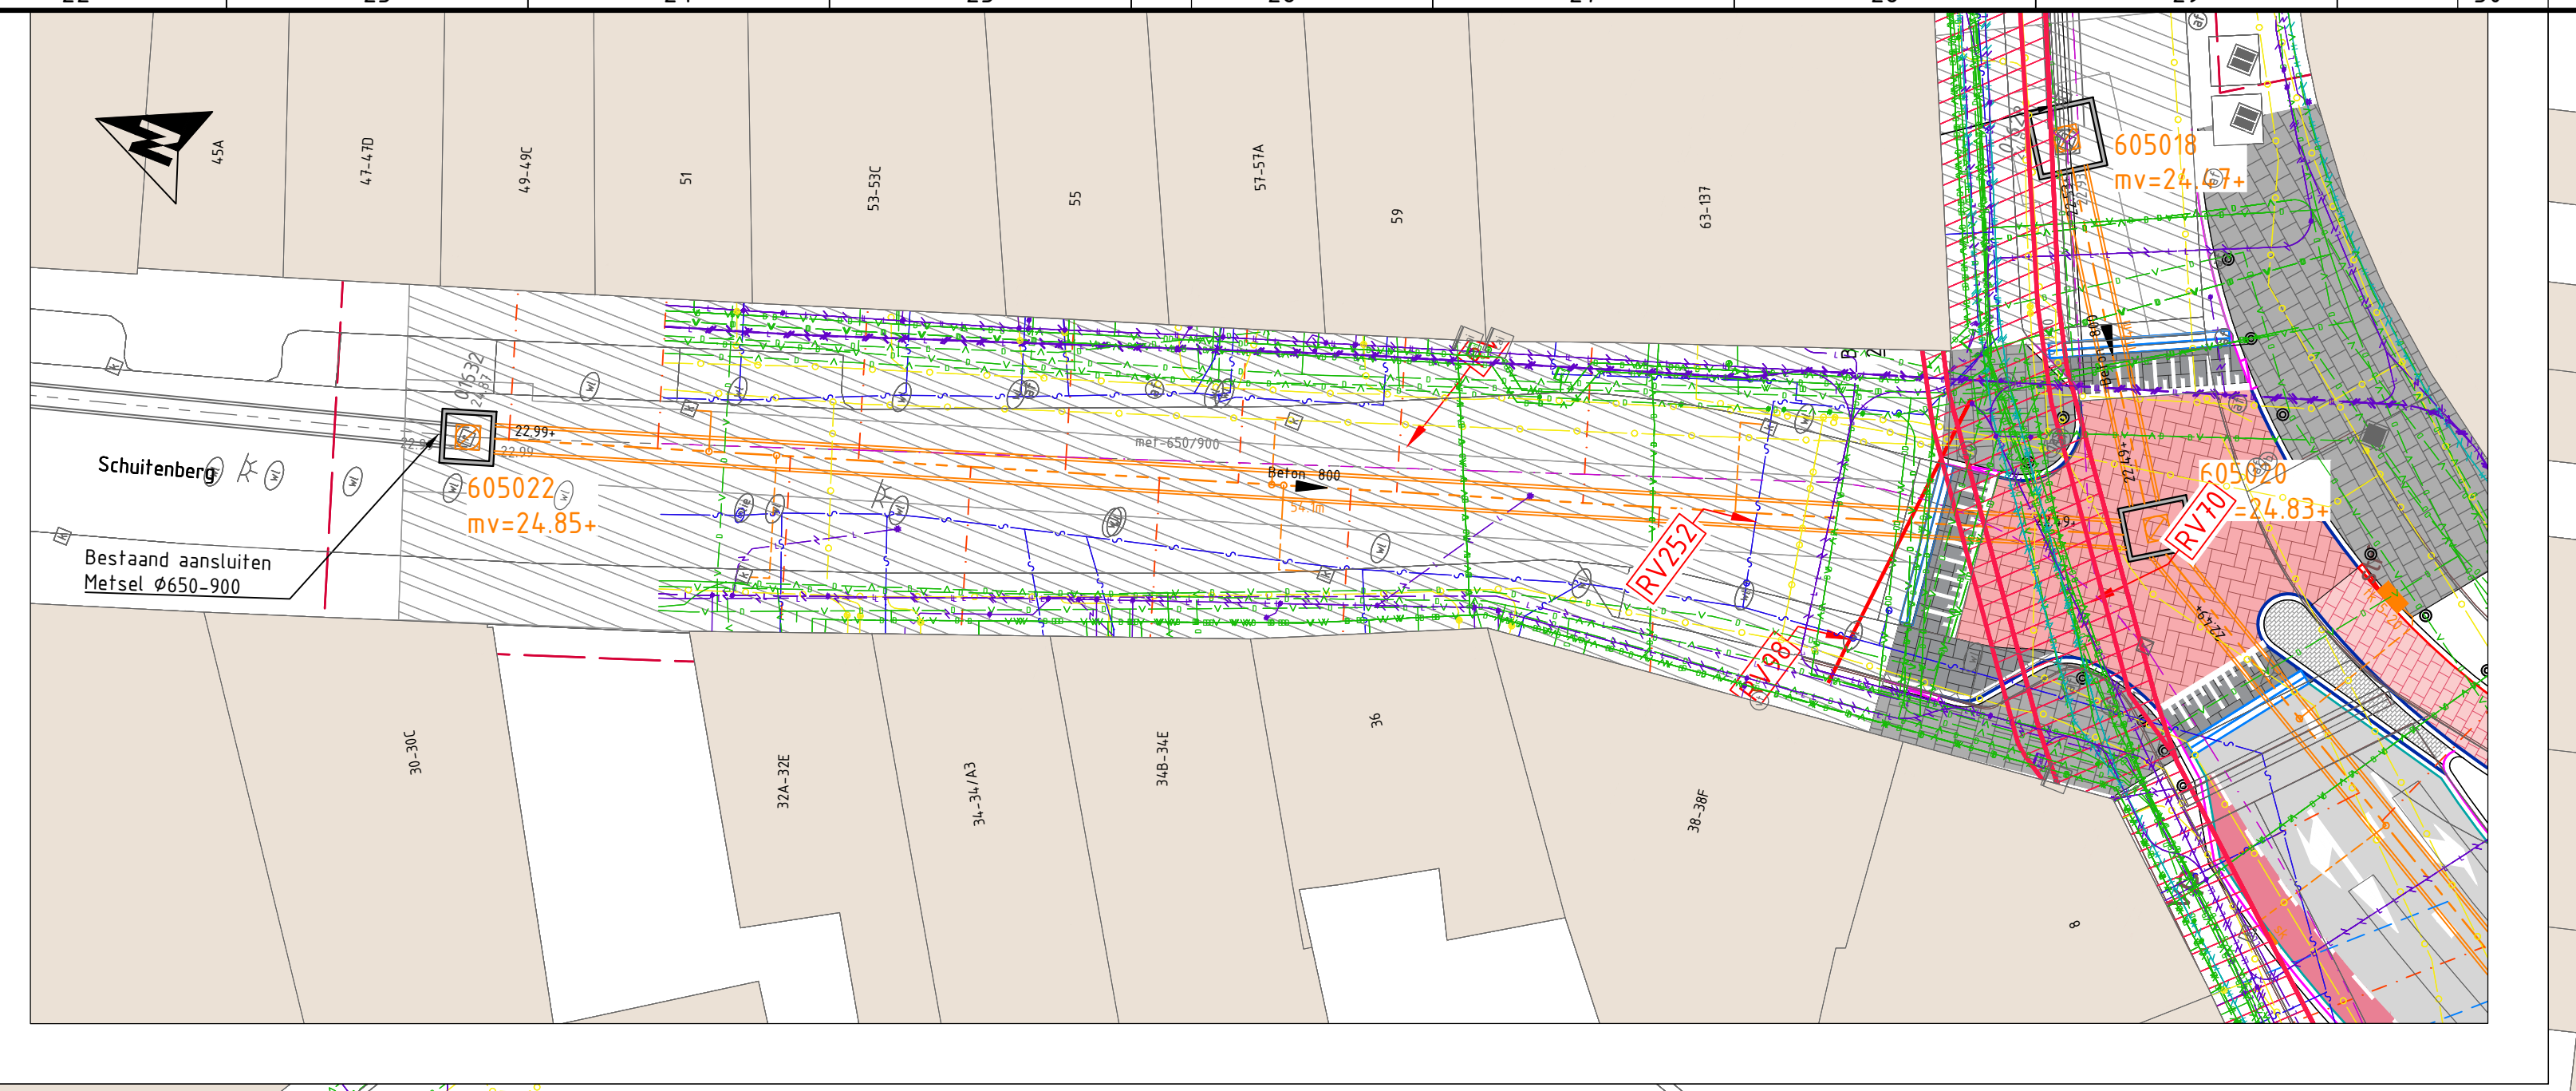

- Verklaring**
- Bestaande bebouwing
 - Nieuwe bebouwing
 - PWT met oprit
 - Houtaanplanting 20x25

- Verklaring KLIC**
- Grondwater
 - Gas leeg drak
 - Gas volle drak
 - Houtaanplanting
 - Leegwater
 - Water
 - Voetgangerspad

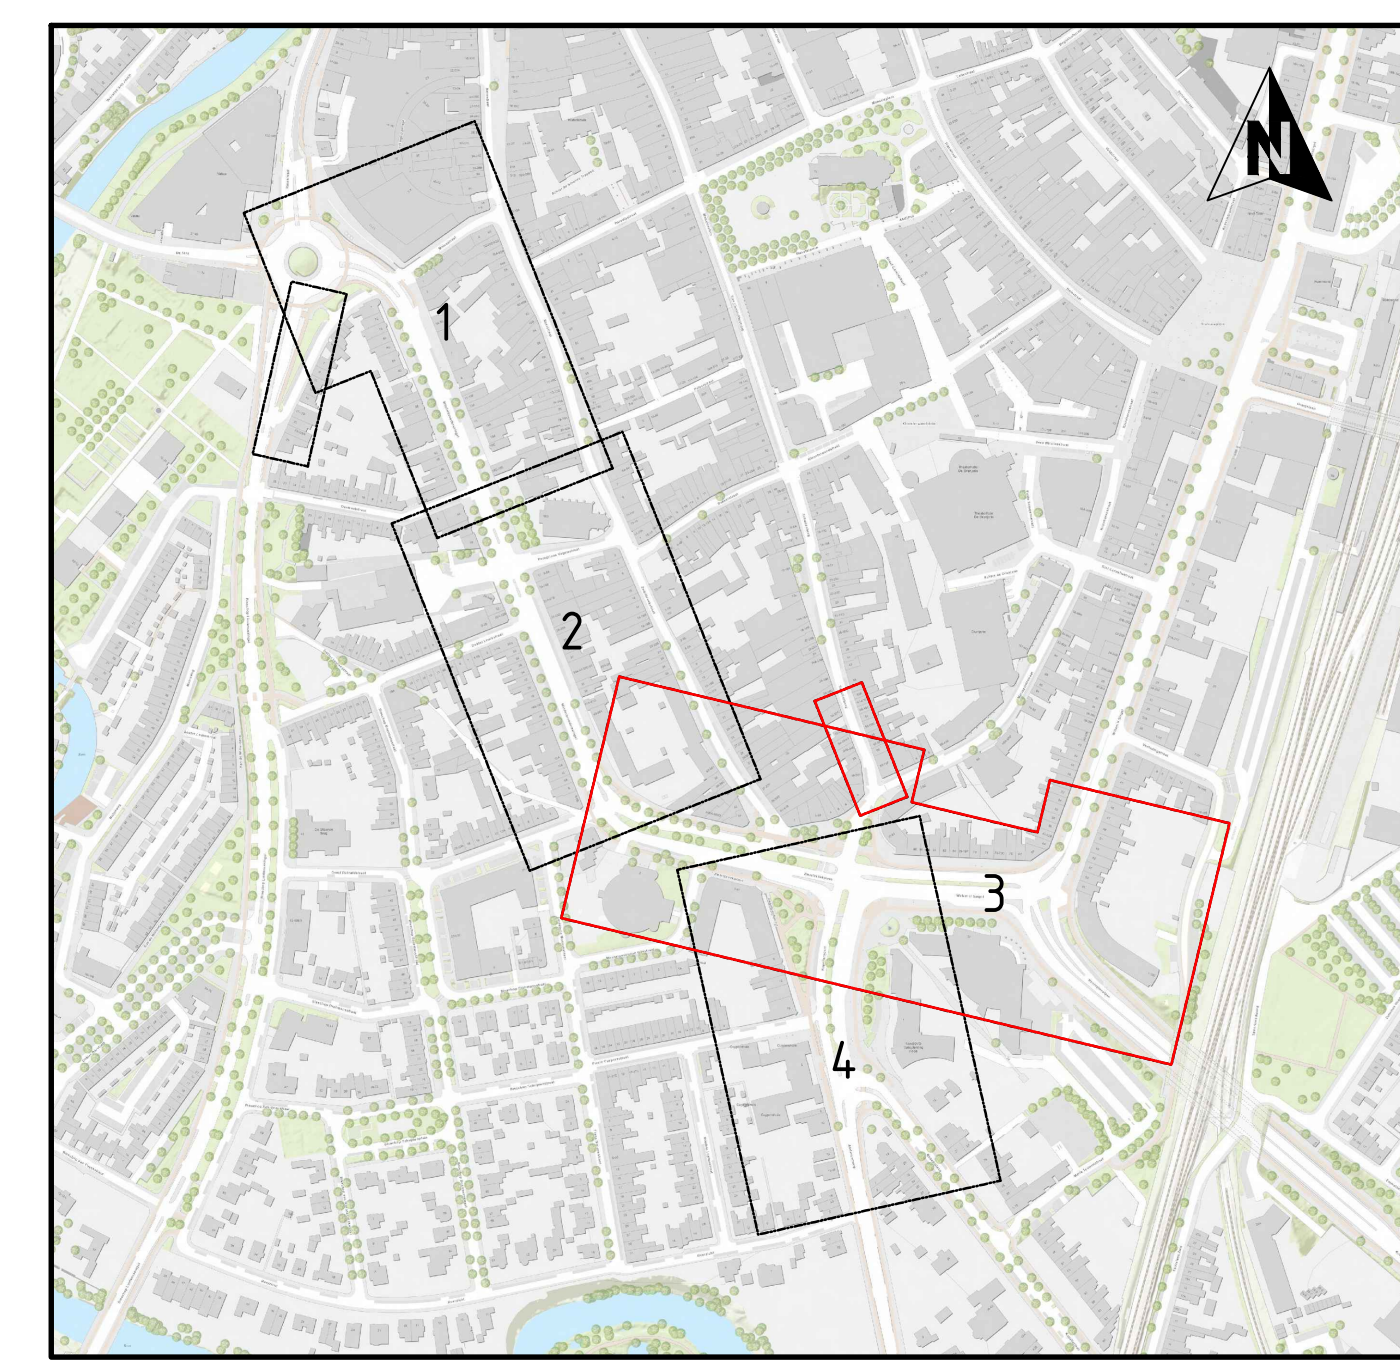

1 23-05-2025 Raakvlakken bevestigd GO MKE MKE
0 15-11-2024 GO MKE MKE
Versie 0.000 Ontwerp GO MKE MKE

Singeling fase 3
Raakvlakken tekening blad

Gemeente Roermond

Projectnummer: R06439


