

[illegible]

The architectural floor plan depicts a school building with a symmetrical layout around a central entrance. The left wing contains Leslokaal 1, Kamers Hoofd, and Leermiddelen. The right wing contains Leslokaal 2, Gymnastieklokaal, and Kamers Hoofd. The central section features a large entrance hall (Entree) and a staircase (Trappenhuis). The plan is annotated with numerous dimensions, room numbers, and material specifications such as 'Granito vloer' and 'Lino-leum'. A circular feature labeled 'BOOM' is shown outside the building. The drawing is a detailed technical illustration of a school building.


[illegible]

Architectural floor plan of a wine cellar (Bestaand Kelderplan). The plan shows a rectangular room with a brick wall. The left wall is labeled 'STOOKVELD' and 'KOLNBERGING'. The right wall is labeled 'BAND'. The bottom wall is labeled 'WINDROOS'. The room has a door on the left wall and a window on the right wall. Dimensions are given in meters (m) and centimeters (cm).


STOOKVELD
KOLNBERGING
BAND
WINDROOS

Bestaand Kelderplan


BESTAAND KELDERPLAN.

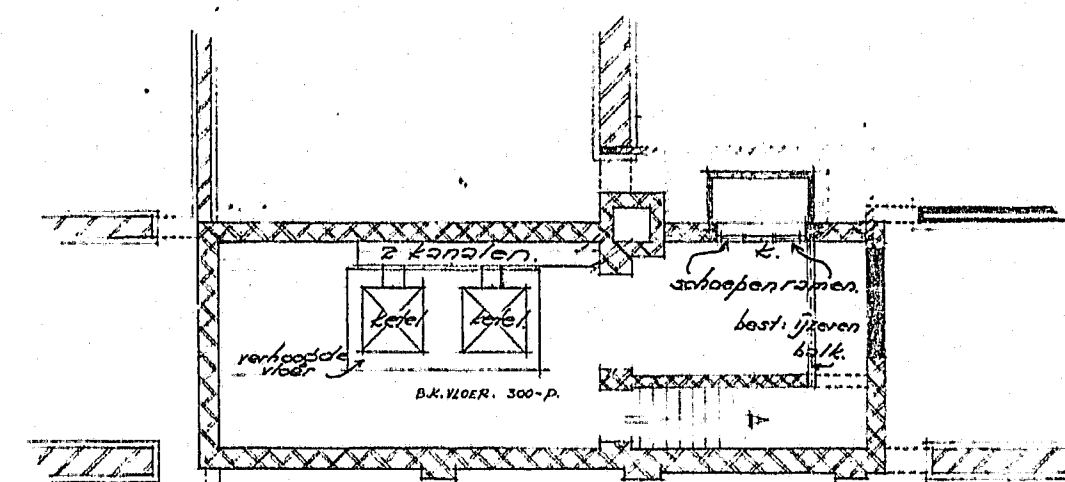

TE MAKEN KELDERPLAN.

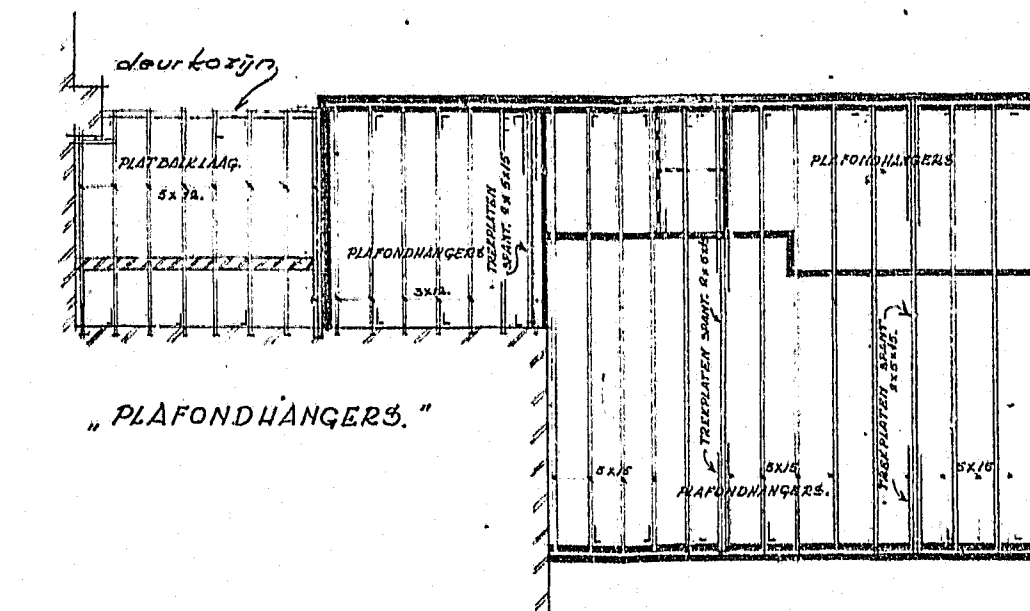

„PLAFONDHÄNGERS.“

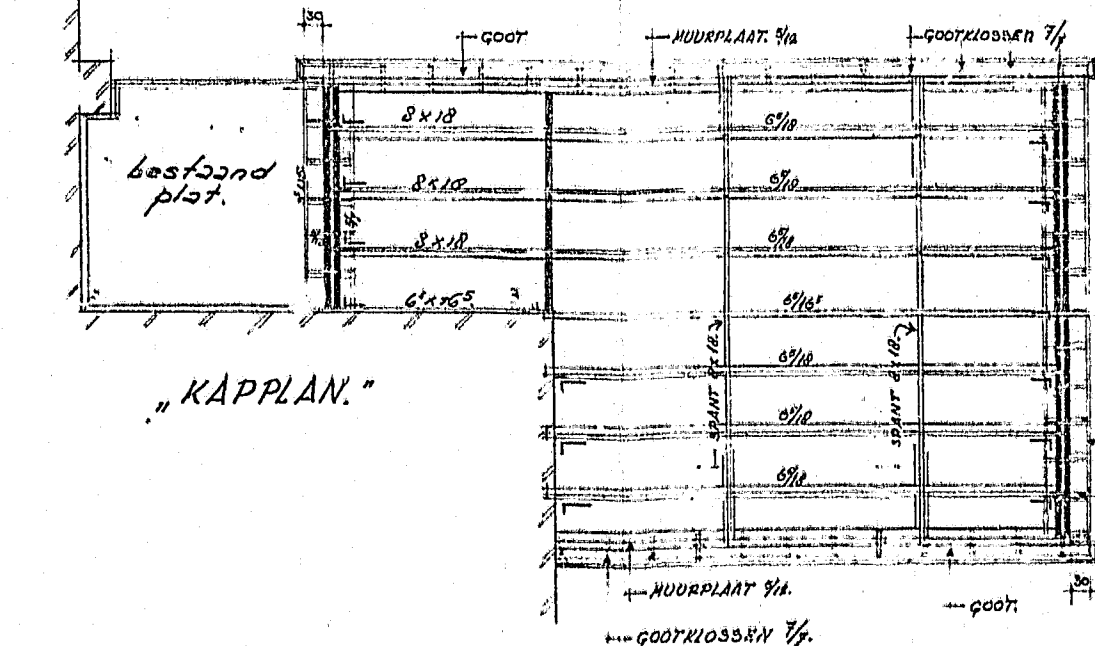

"KAPPLAN."

VERKLARINGEN.

ZZZZ	bastaand metaalwerk.
KKKK	" " " ho
-----	Muur te maken metaalwerk
-----	drijfsteen werk.
-----	bastaand saloonwerk.
-----	Muur te maken saloonwer
X-X-X-X	te slopen riolering.
	Muur te maken riolering
H.W.	Hemalwater.
O.S.	Ontleppings stuk.
J	Balkanker.
N.D.	Nas bed.
XD.	Lichtpunt.
ro	schoofleer.
	slaanloot.

UITBREIDING KONINGIN EMMA-SCHOOL 1/2 FORTLAAN TE BUSSUM.					
GEMEENTE WERKEN BOSSUM.					
DIENTJAAR	DATUM:	GET.	DATUM:	GET.	DE DIRECTEUR.
1956	11-10-56	13-10-56	13-10-56	13-10-56	SCHAL 1:100 1:50
					BLAD. 2.