


Baken en railpot mogen t.o.v. hart spoor 180° gedraaid worden.

DETAIL A
BEVESTIGING MET
SCHUIFCONSTRUCTIE

codenr:PU 79 060

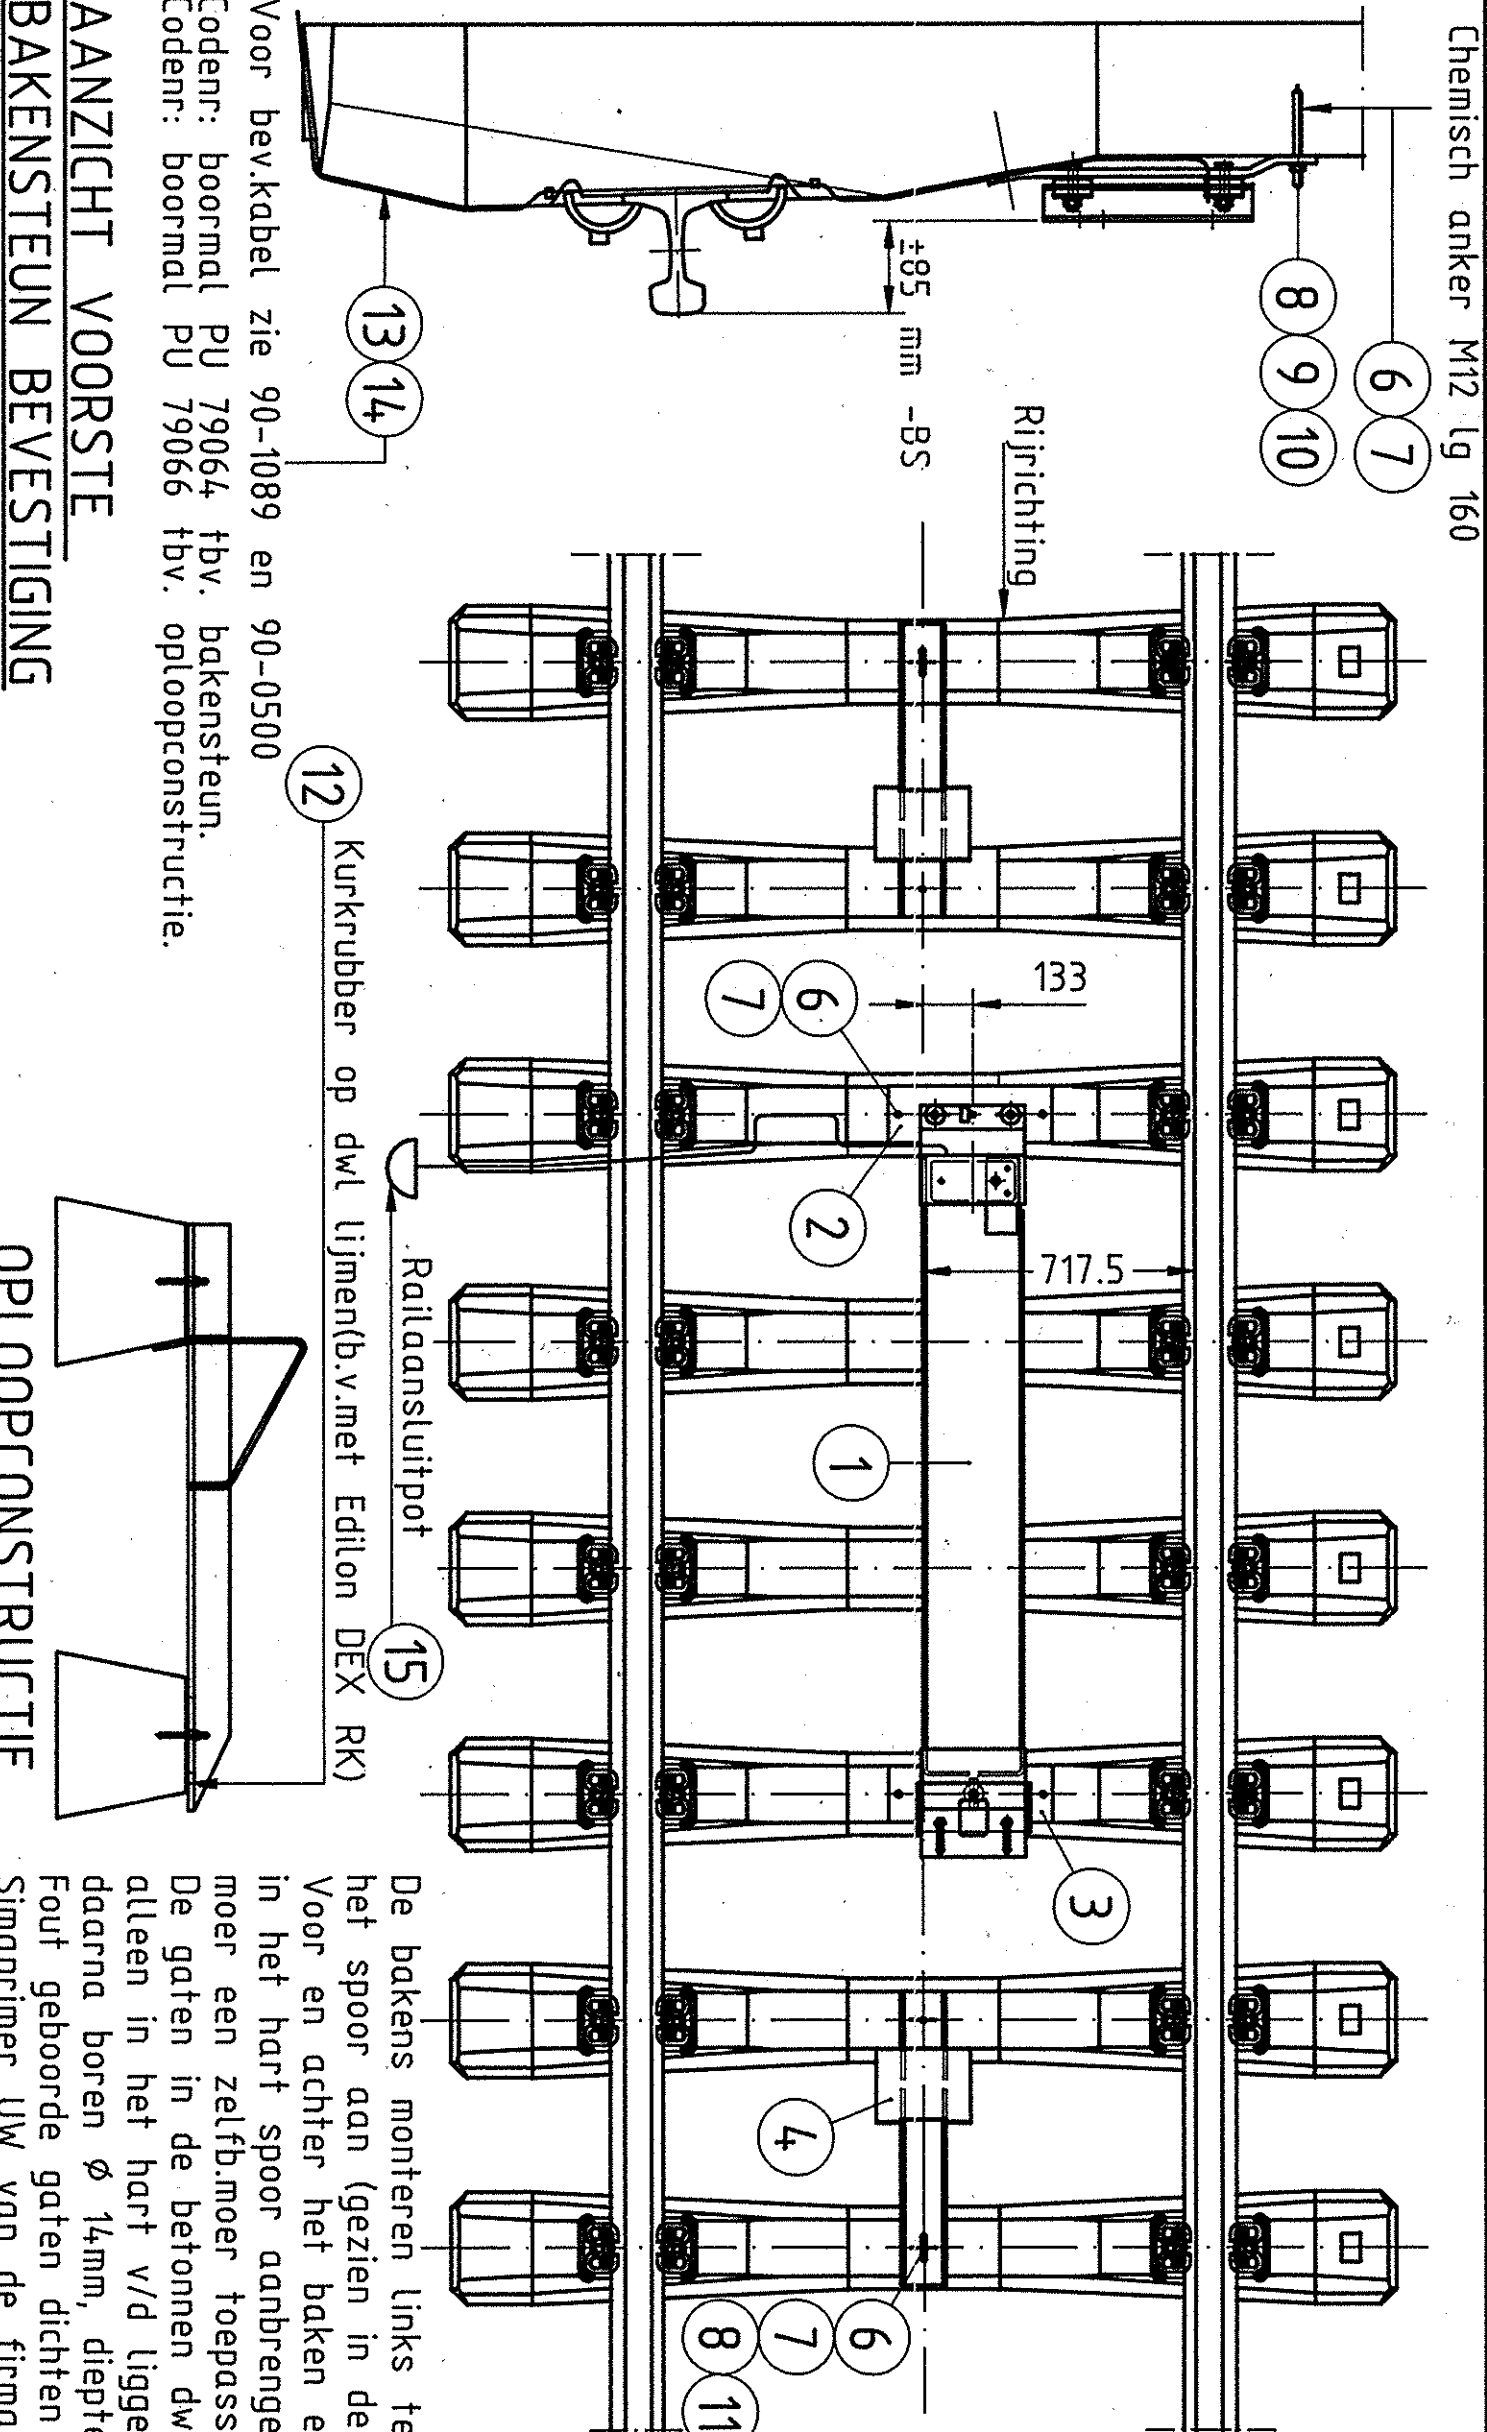

1	15	Railaansluitpot	90-2851	.
4	14	Betonschroef	.	80 02 110
1	13	Beta strip	.	54 81 145
4	12	Kurkrubberplaat	007700/5	PU 79 062
4	11	Veerring	.	89 11 732
4	10	Brede sluitring 13x37 d=2.5	.	89 057 14
3	9	Zesk.bout M12x50	.	82 40 560
7	8	Zelfb.moer M12	.	89 71 632
8	7	Ankerstang v. chem.anker lg.160	.	94 930 40
8	6	Chemisch anker M12	VB van Biter of MEA VA	94 930 12
1	5	Nylonbus 25x12.6 lg 5	.	54 38 502
2	4	Oploopconstructie	007700/4	PU 79 046
1	3	Achterste bakensteun	007700/2 pos3	PU 79 044
1	2	Voorste bakensteun	007700/2 pos2	PU 79 040
1	1	ATB-baken	.	PU 75 020
Aan-Stuk-tal	nr.	Benaming	Tekeningnr.	Codenr.

Dat.10-12-97	Get. Gez.	Bev. ATB-NG bakens	Uitgave: A
1	1	op betondwarsligger NS-90	90-2853