
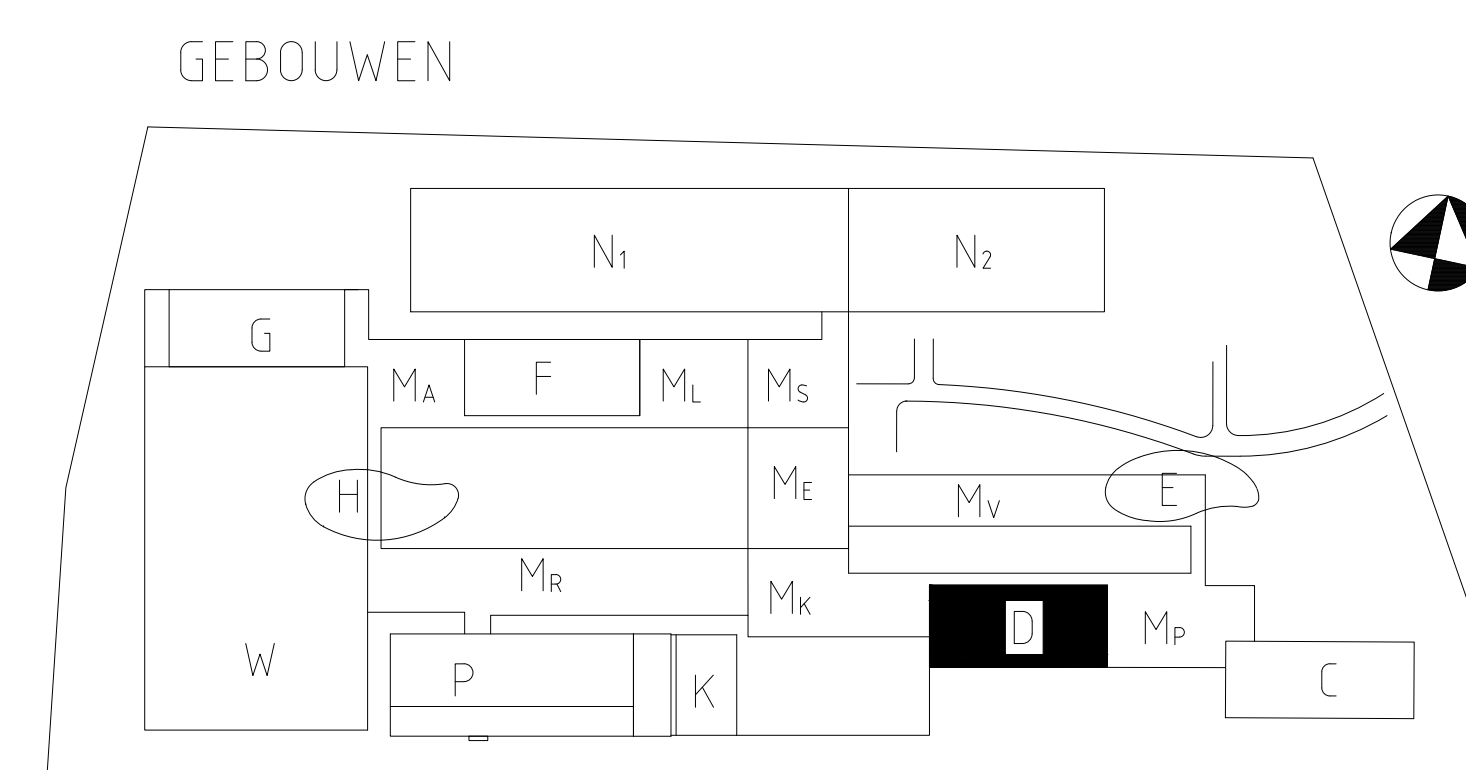
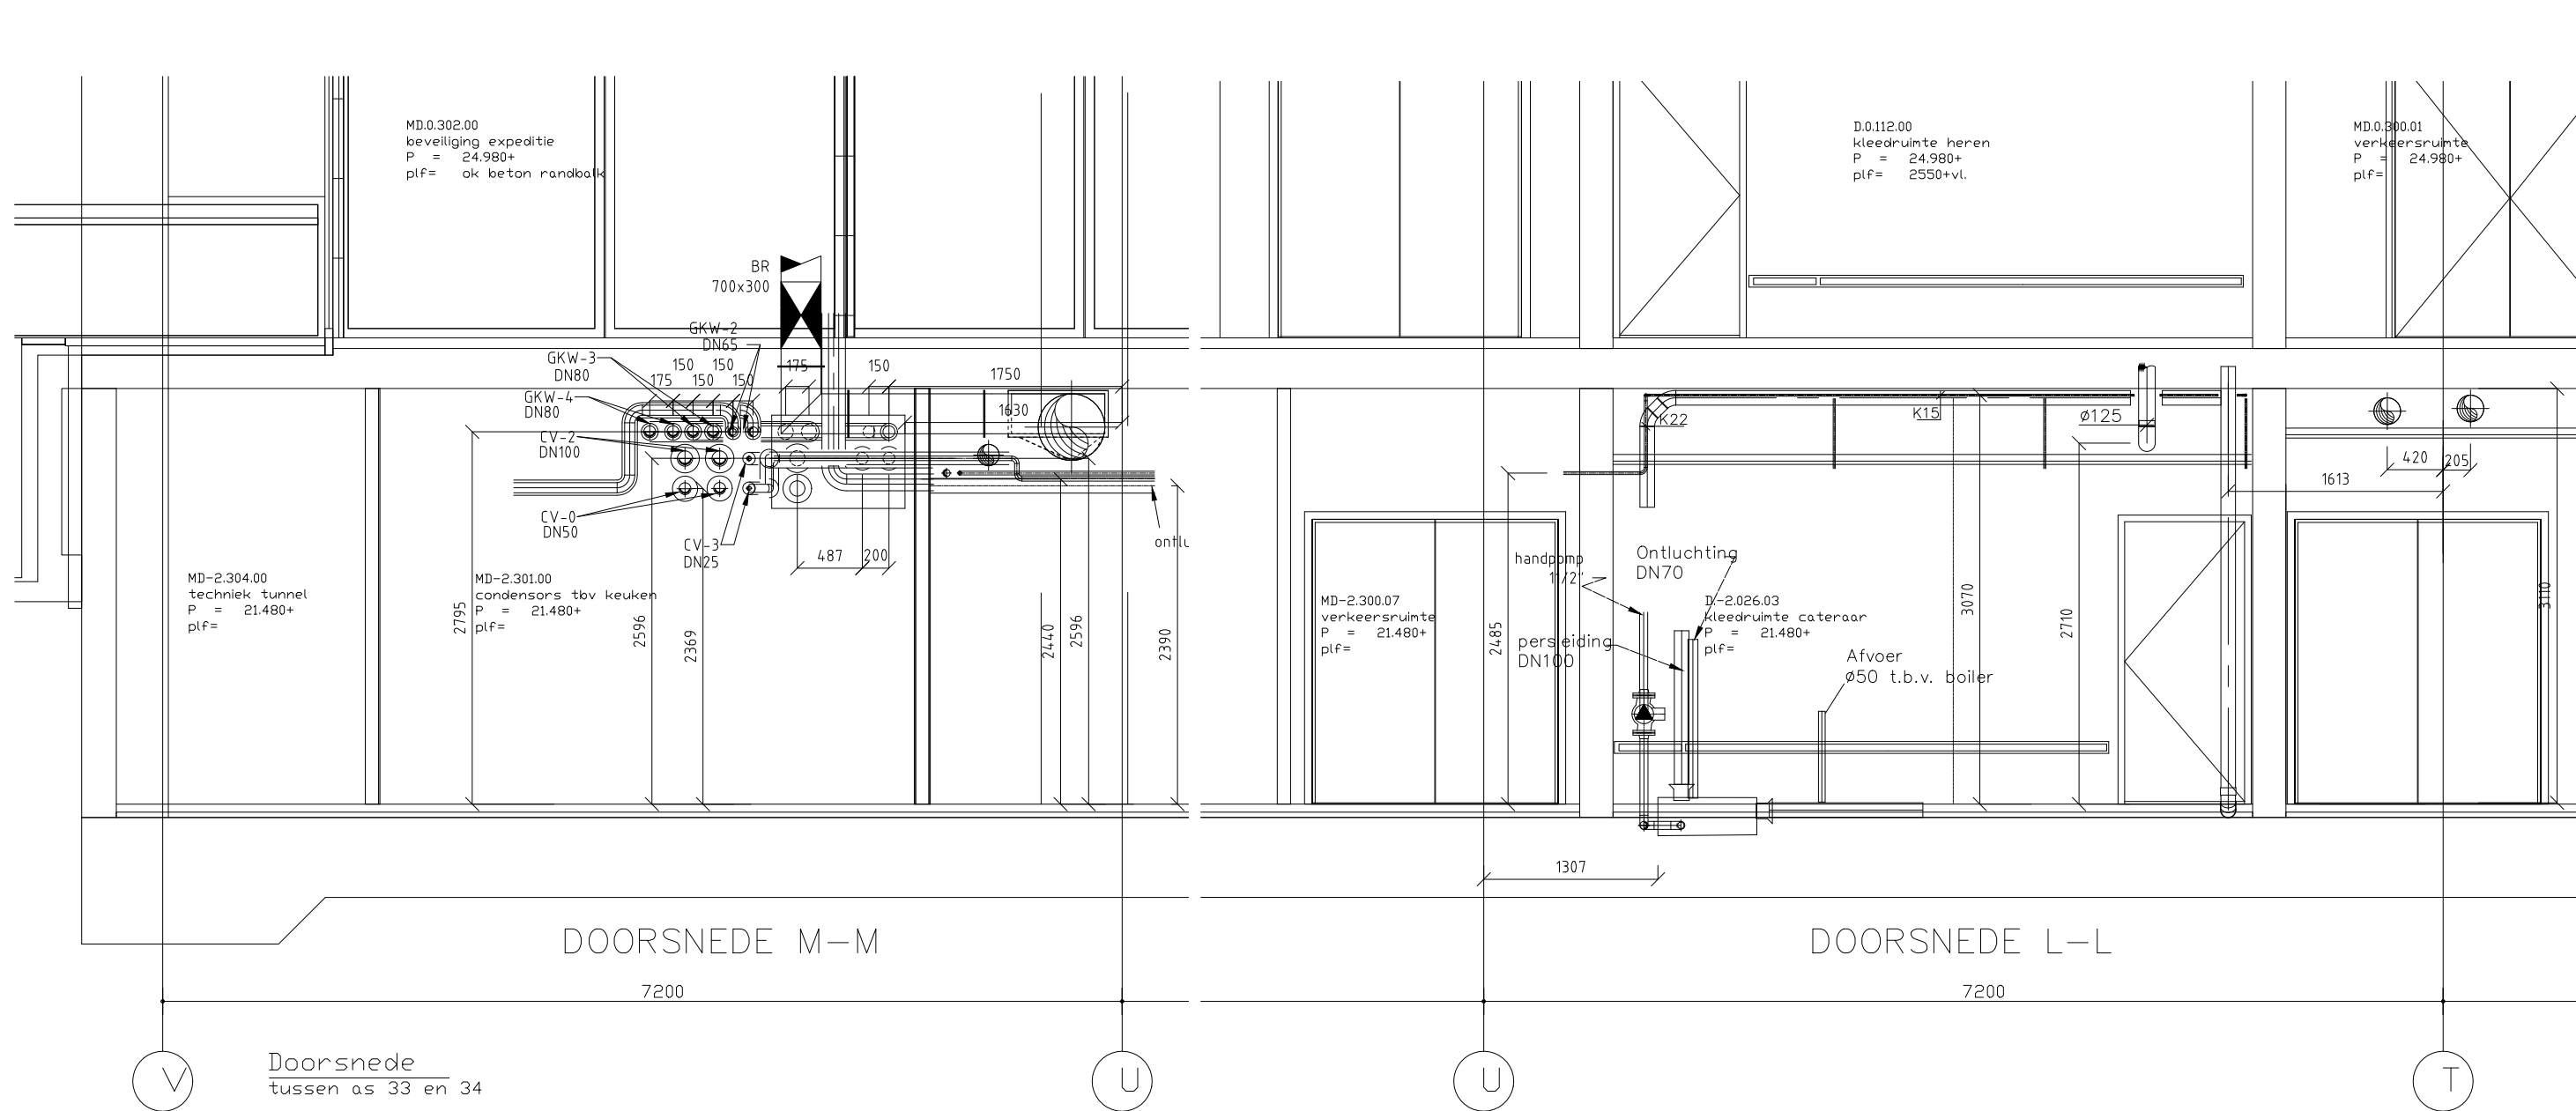
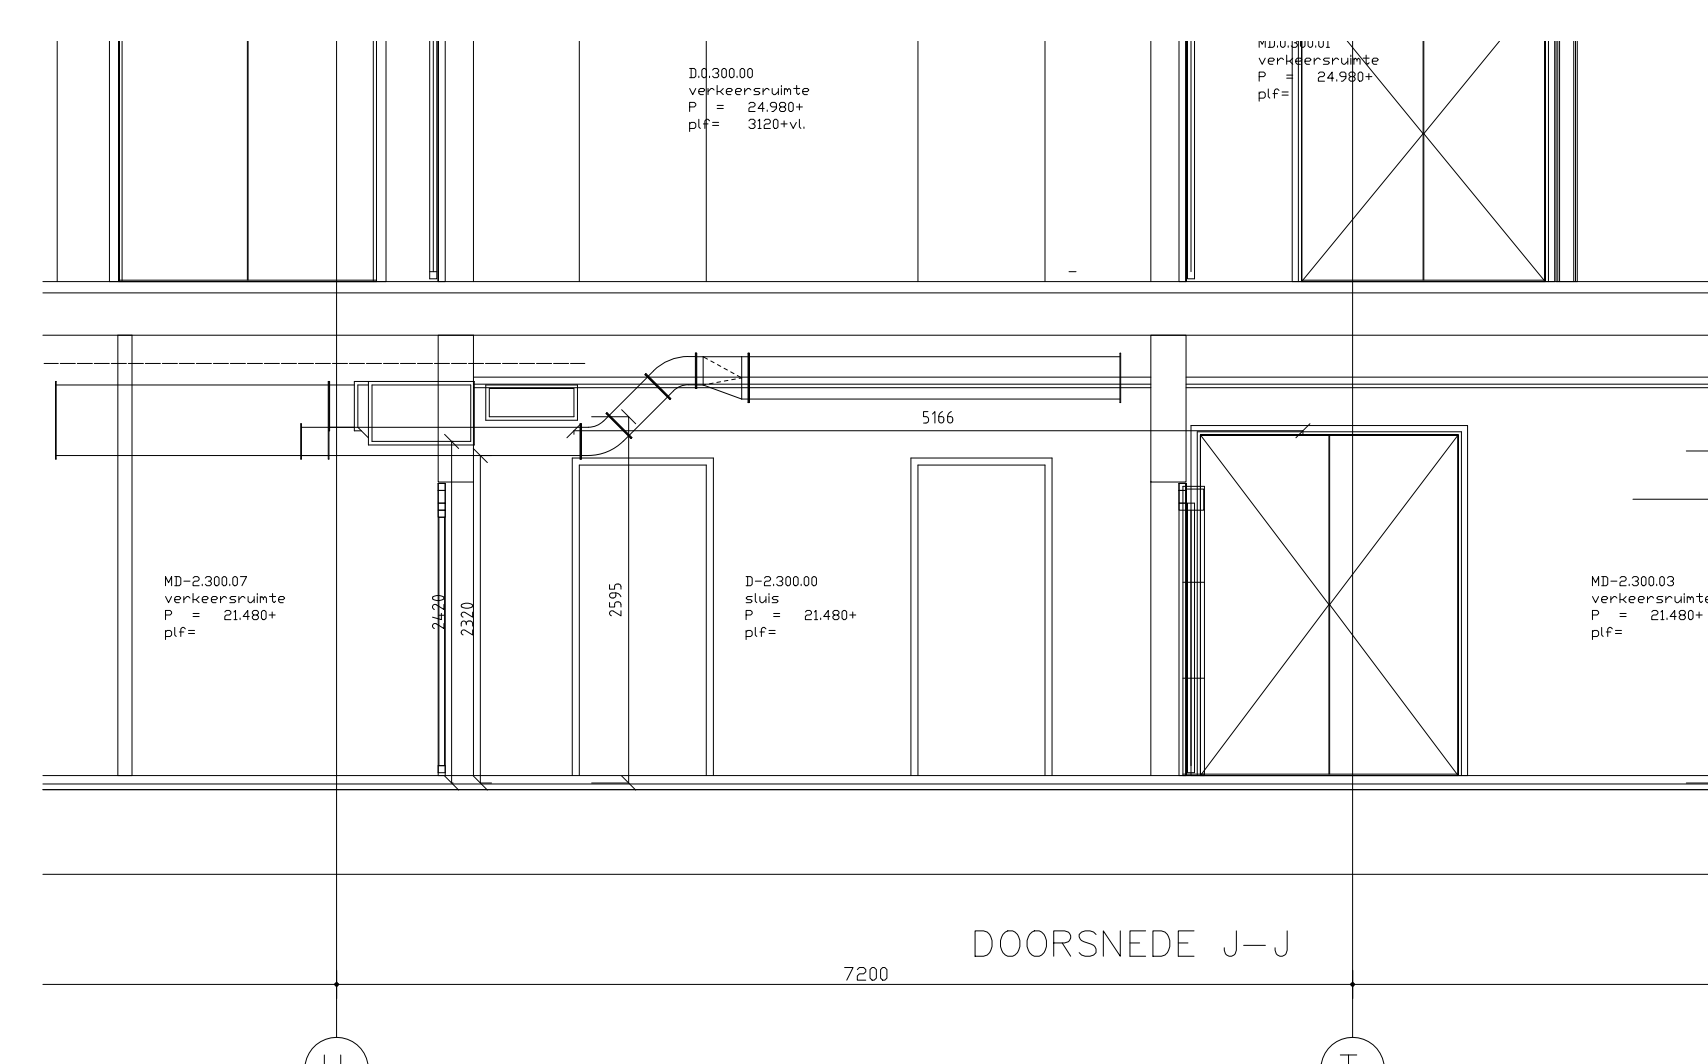
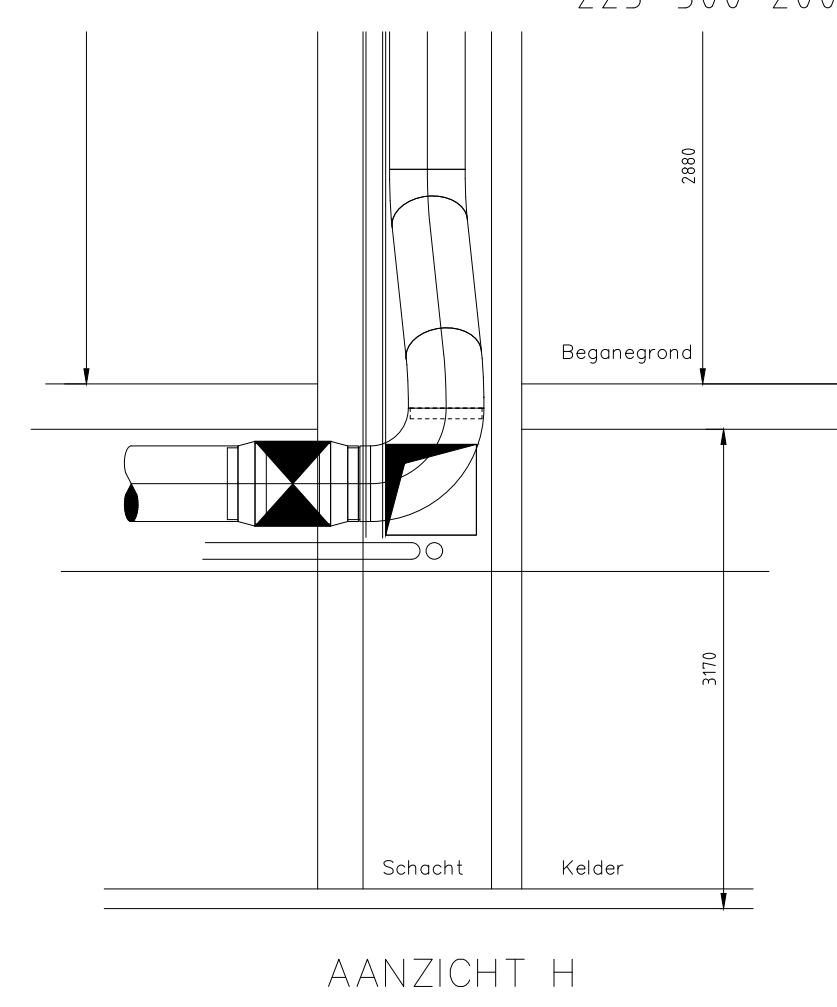


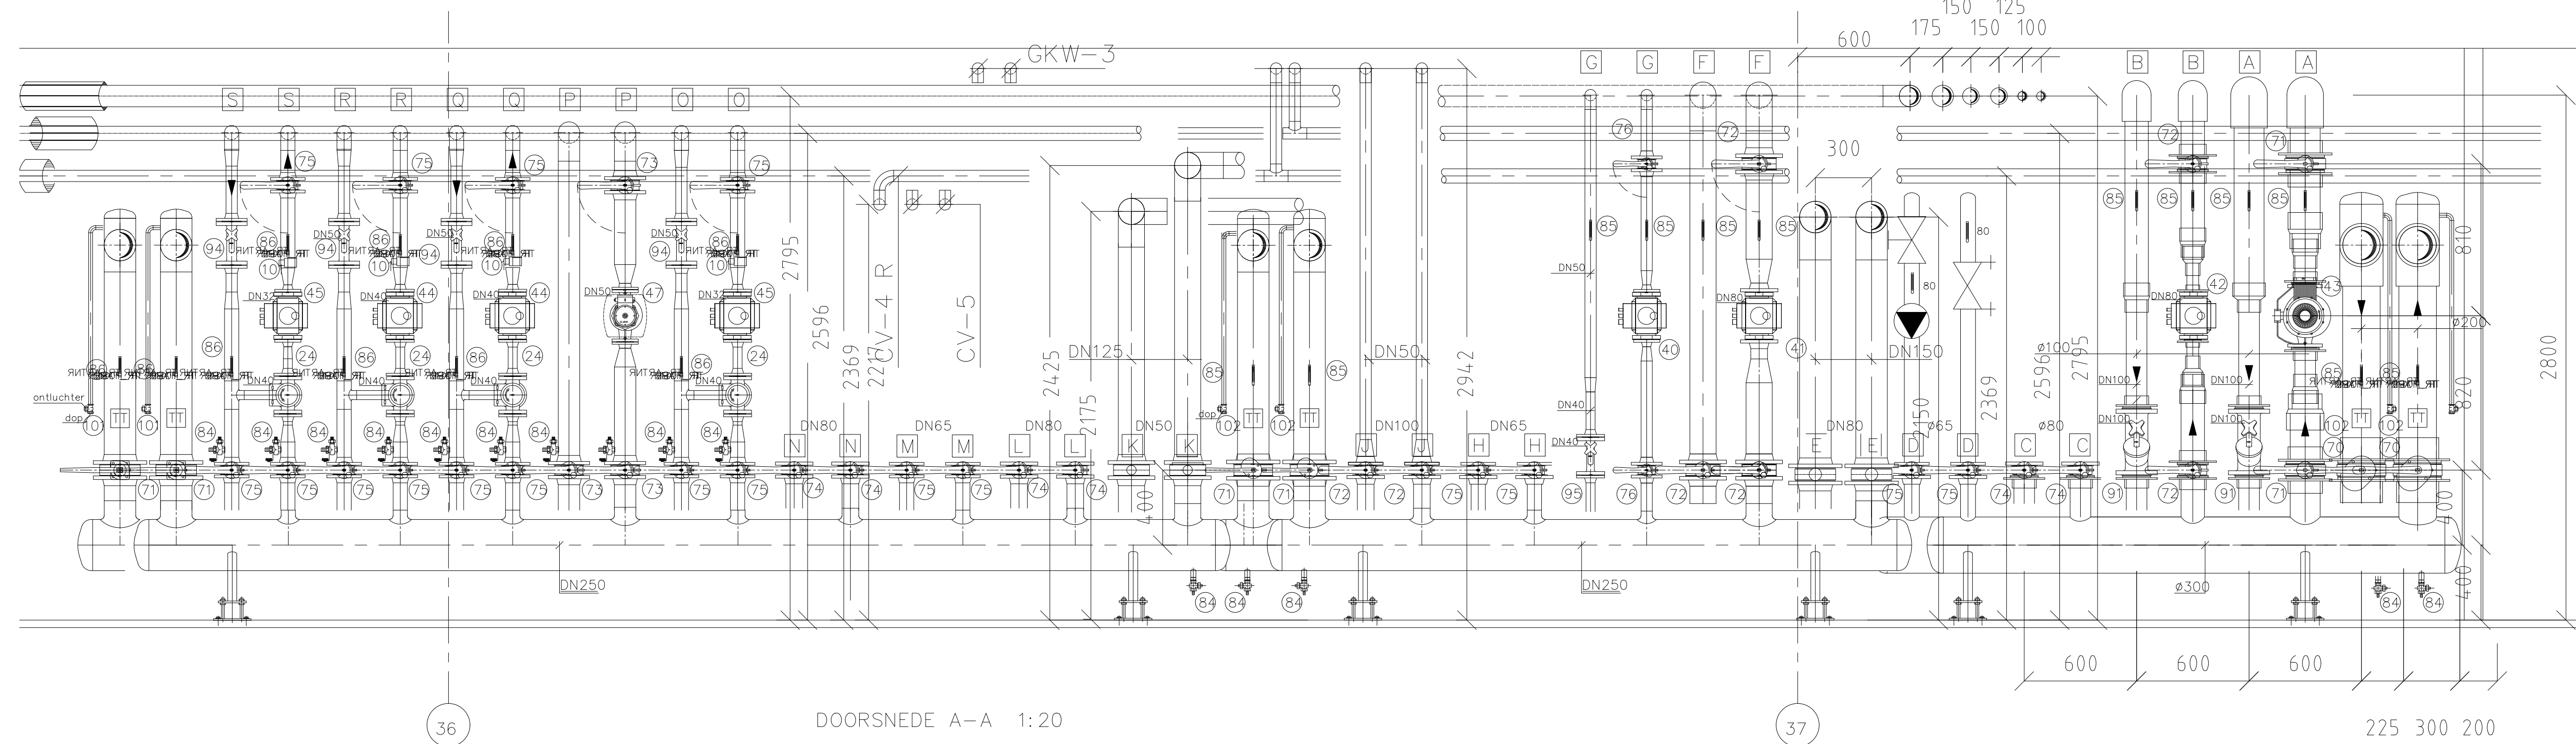

DOORSNEDE A-A T/M N-N

	suez	tel. 026 376 3800 - fax 026 376 39 30 (naam)@gli-group.com
--	-------------	---

K	W	D.-1	001
---	---	------	-----

	Gevrijzigt	
--	------------	--

TX	VS
0.0000	0.0000