


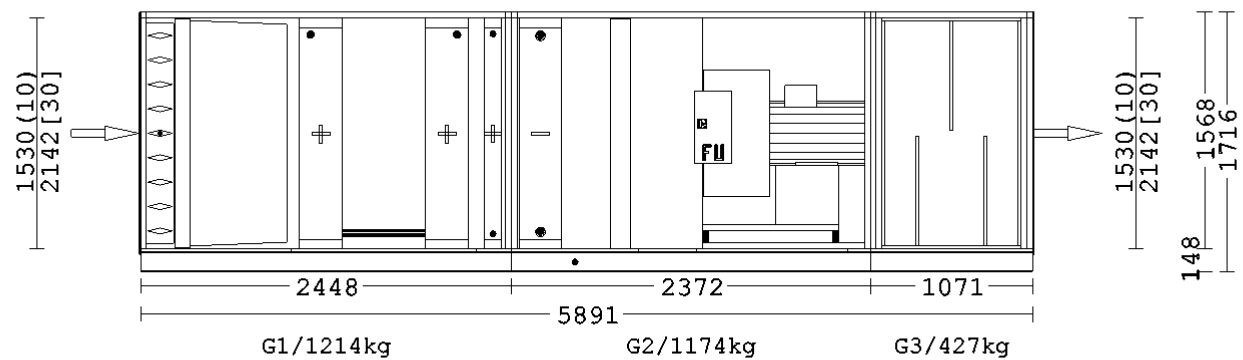

Attention: Transport on base frame! Lid Inside 7001 / Lid Outside 7001 / Decoupled
[T2(M)], Frame: Alu, Type: indoor, Weight: 5.482 kg


Front view

If not mentioned otherwise, dimension inside flange to unit 38 mm. Round bracket () for single/total flange length, rectangular bracket [] for flange dimensions. Please note an all-round panel overhang (approx. 16mm)!

AL-KO THERM GMBH
D-89343 Jettingen-Scheppach
Aircloud
+49822539-2112

Project:	227741 -
Proj. descr.:	WBC / Appeldoorn
Unit:	Kelder - AT4-F 28x20/28x20 - Interior
Type:	AT4-F 28x20/28x20 - Interior

Pos. / GS-pos.:	1 / Aircloud
Order #:	
Edition Date:	18.04.2024
Scale/Software	1:50 / 3.83.02

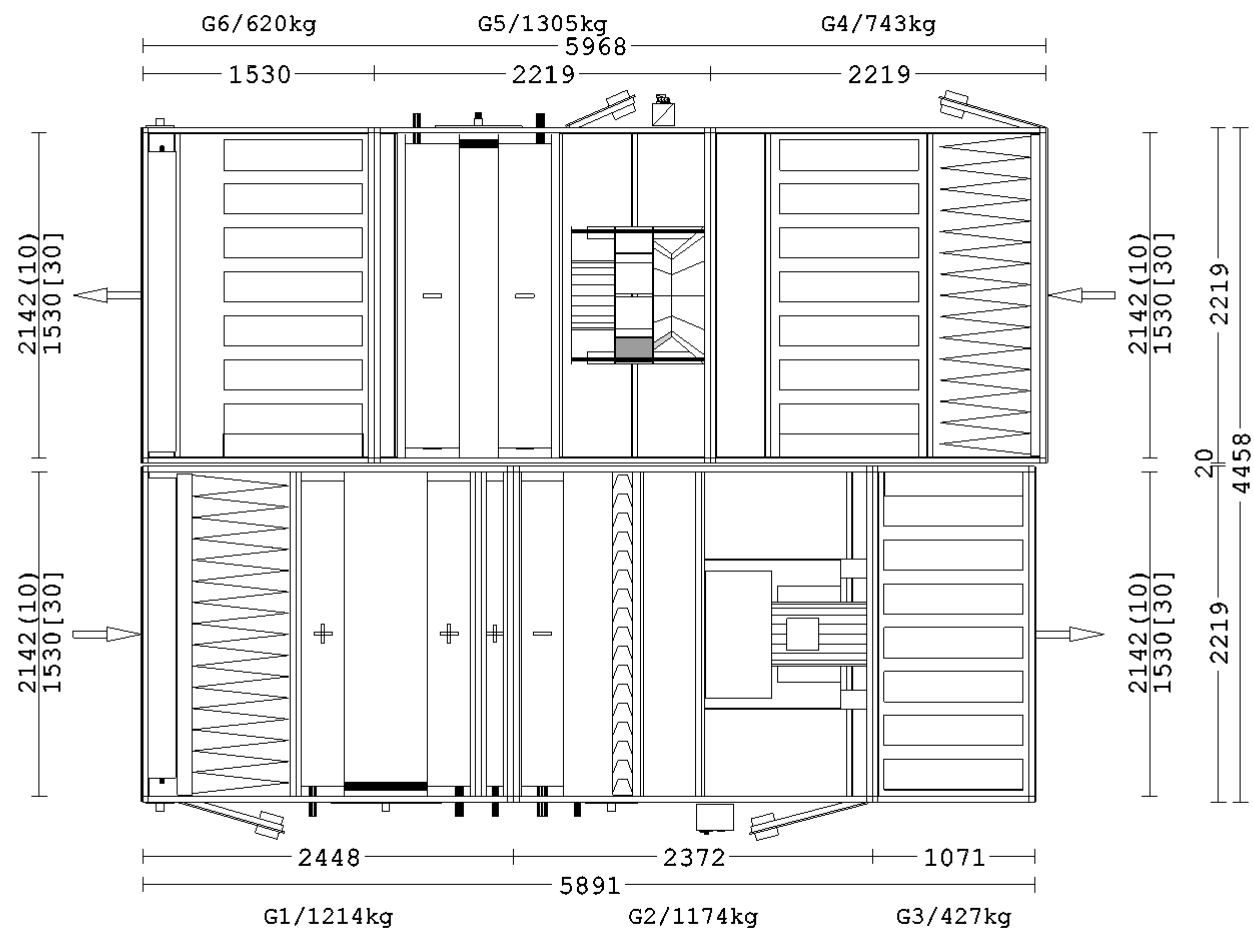

Top view

Attention: Transport on base frame! Lid Inside 7001 / Lid Outside 7001 / Decoupled [T2(M)], Frame: Alu, Type: indoor, Weight: 5.482 kg

If not mentioned otherwise, dimension inside flange to unit 38 mm. Round bracket () for single/total flange length, rectangular bracket [] for flange dimensions. Please note an all-round panel overhang (approx. 16mm)!

AL-KO THERM GMBH D-89343 Jettingen-Scheppach Aircloud +49822539-2112	Project:	227741 -	Pos. / GS-pos.:	1 / Aircloud
	Proj. descr.:	WBC / Appeldoorn	Order #:	
	Unit:	Kelder - AT4-F 28x20/28x20 - Interior	Edition Date:	18.04.2024
	Type:	AT4-F 28x20/28x20 - Interior	Scale/Software	1:50 / 3.83.02