





Algemene opmerkingen:

1. Maten in meters, tenzij anders vermeld
2. Hoogtematen in meters t.o.v. N.A.P.
3. Bochten in banden, $R=0.50$ tenzij anders vermeld
4. Locatie inritten nader te bepalen
5. Hoogtemaatvoering t.p.v. asfaltverhardingen is indicatief aangegeven. De hoogten zijn afhankelijk van hoogten bestaande tussenlaag. Definitieve hoogten bepalen in overleg met de directie.

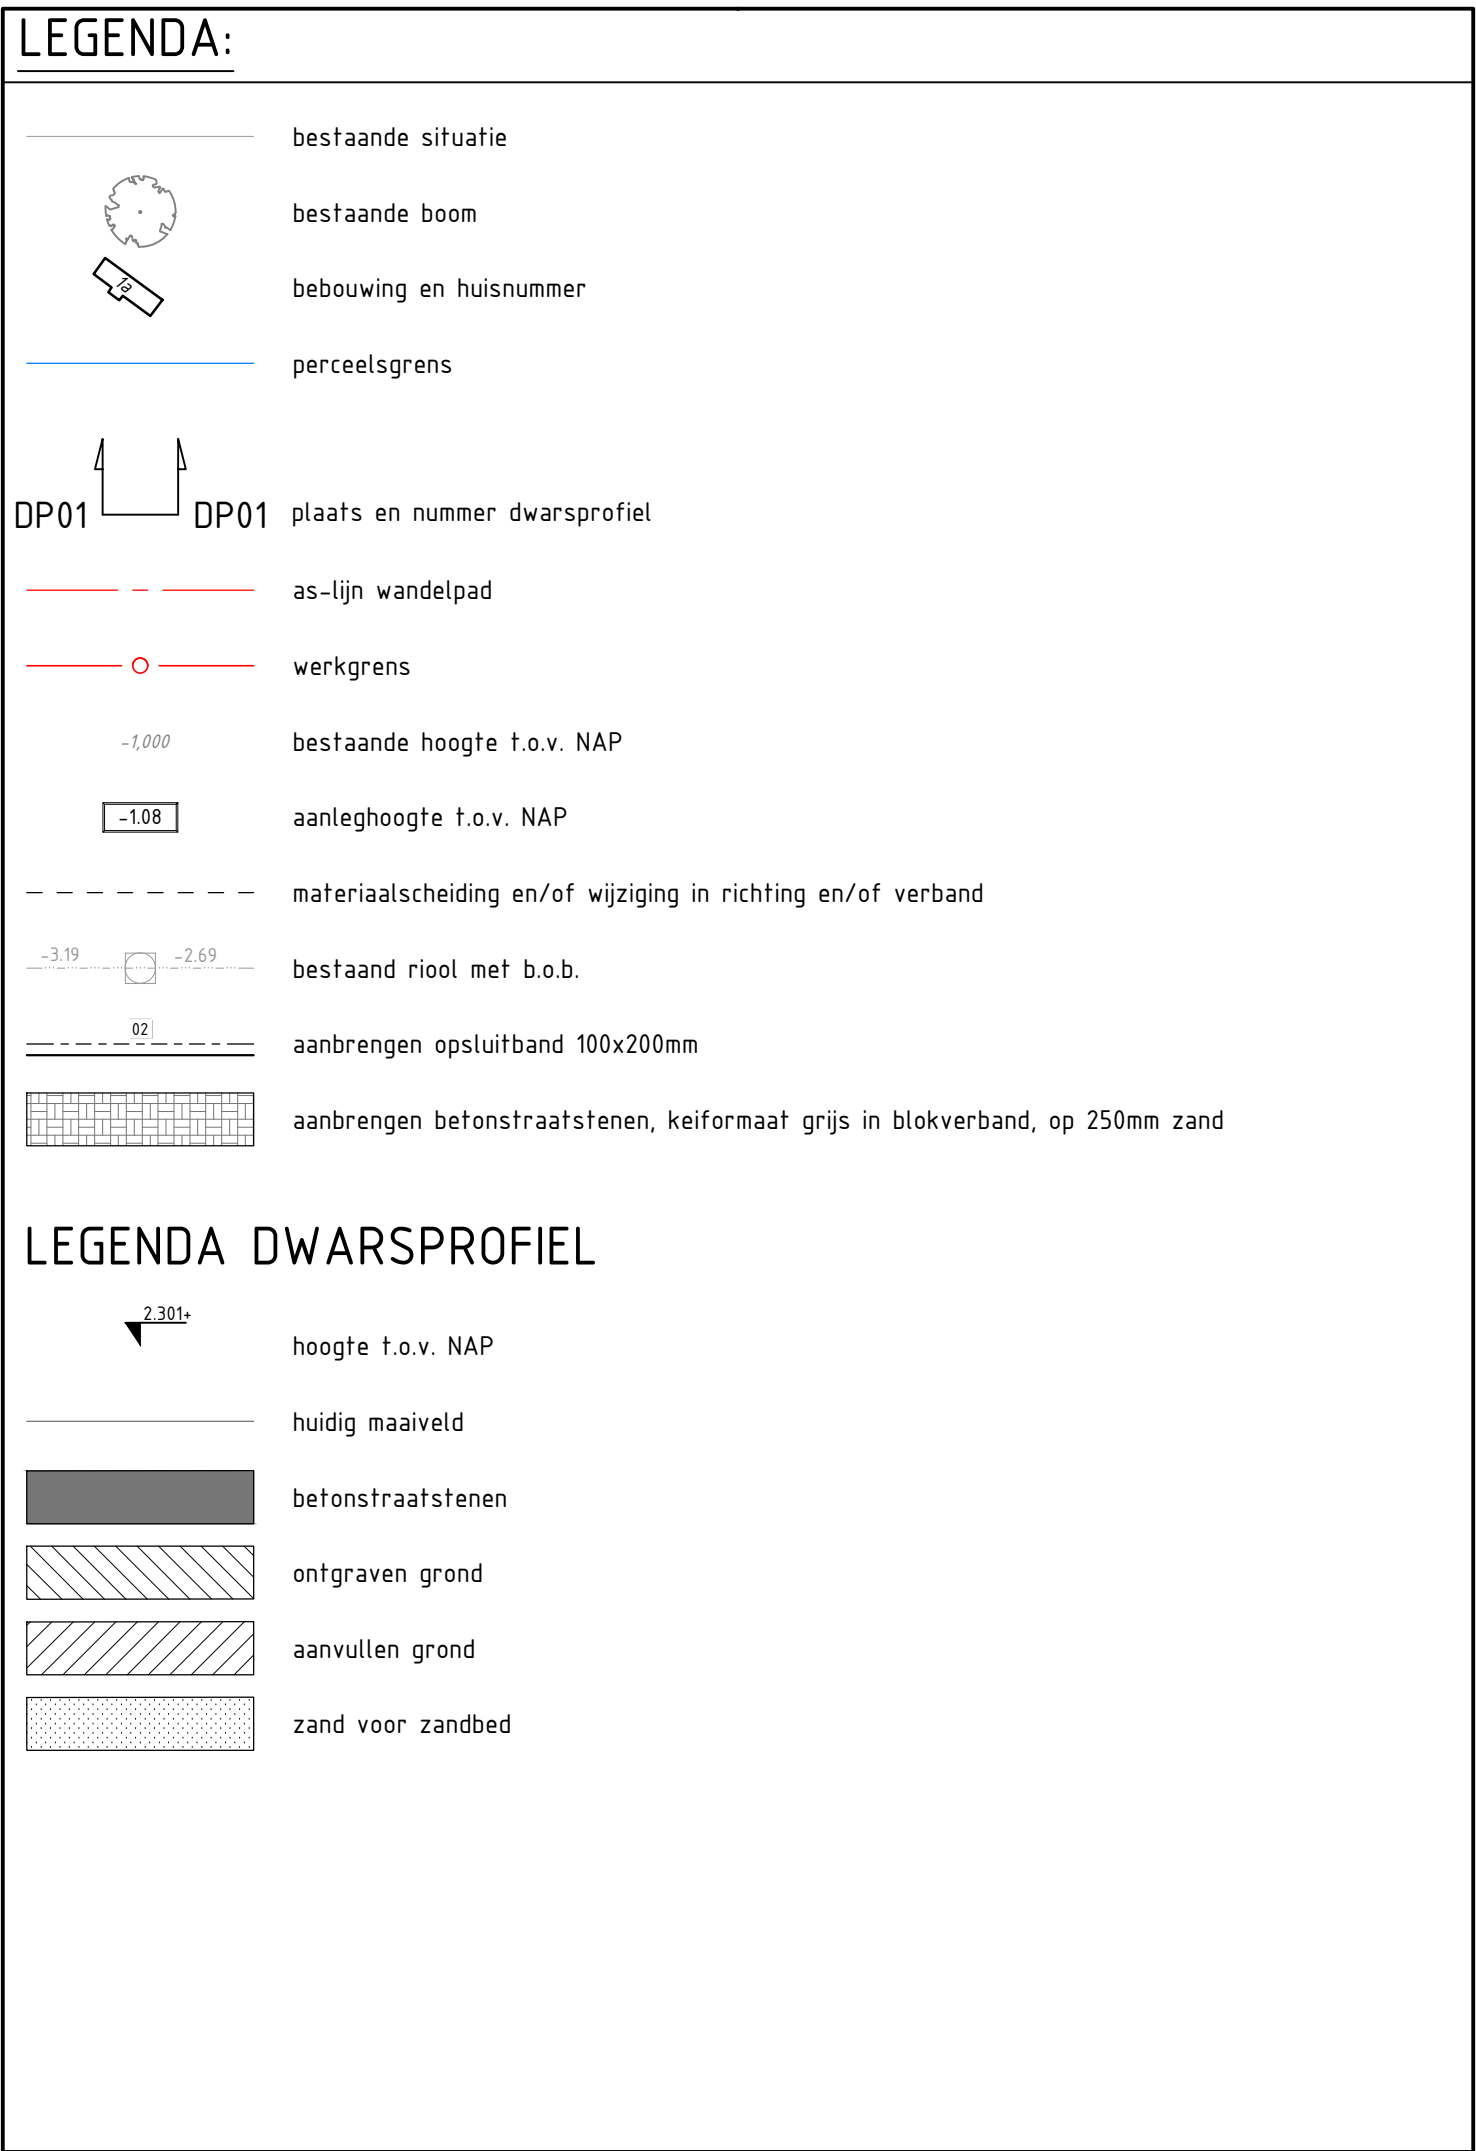