


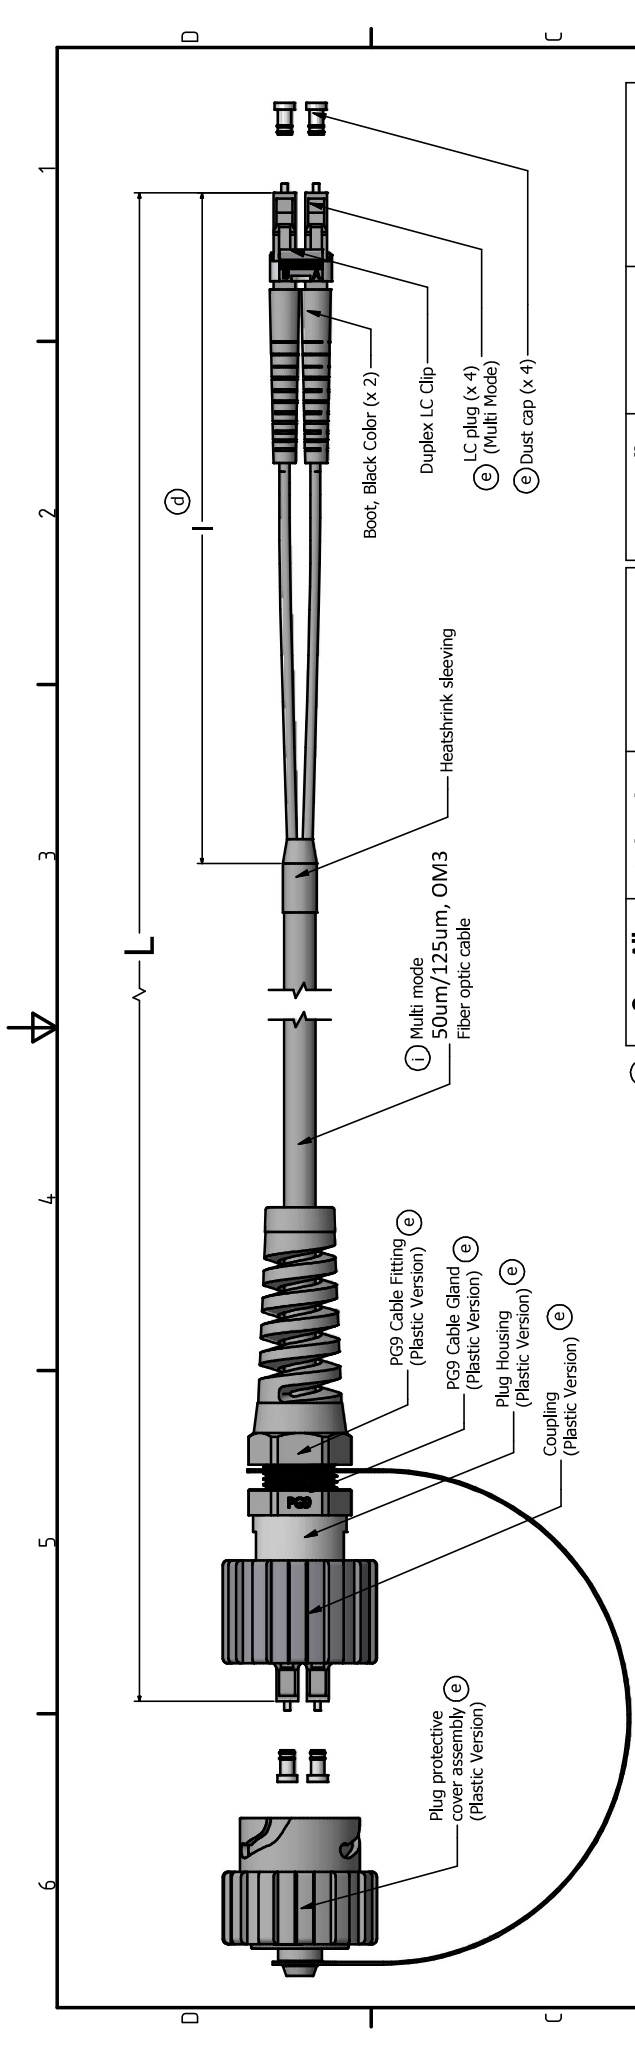

Over All Length L	Strip Wire Length l	Part Number	Over All Length L	Strip Wire Length l	Part Number
1 + 0.1/-0 m	100 ± 5 mm	17-300300-001	76 +0.6/-0 m	2.66 ± 0.15 m	17-300300-076
2 + 0.1/-0 m	200 ± 10 mm	17-300300-002	80 +0.6/-0 m	2.66 ± 0.15 m	17-300300-080
3 + 0.1/-0 m	300 ± 15 mm	17-300300-003	91 +0.9/-0 m	2.66 ± 0.15 m	17-300300-091
4 + 0.1/-0 m	400 ± 20 mm	17-300300-004	100 +0.9/-0 m	2.66 ± 0.15 m	17-300300-100
5 + 0.1/-0 m	500 ± 25 mm	17-300300-005	107 + 0.9/-0 m	2.66 ± 0.15 m	17-300300-107
6 + 0.1/-0 m	600 ± 30 mm	17-300300-006	120 +0.9/-0 m	2.66 ± 0.15 m	17-300300-120
10 +0.3/-0 m	1.00 ± 0.10 m	17-300300-010	122 +0.9/-0 m	2.66 ± 0.15 m	17-300300-122
15 +0.3/-0 m	1.00 ± 0.10 m	17-300300-015	130 +0.9/-0 m	2.66 ± 0.15 m	17-300300-130
20 +0.3/-0 m	1.00 ± 0.10 m	17-300300-020	152 +1.8/-0 m	2.66 ± 0.15 m	17-300300-152
25 +0.3/-0 m	1.00 ± 0.10 m	17-300300-025	155 +1.8/-0 m	2.66 ± 0.15 m	17-300300-155
30 +0.3/-0 m	2.66 ± 0.15 m	17-300300-030	168 +1.8/-0 m	2.66 ± 0.15 m	17-300300-168
35 +0.6/-0 m	2.66 ± 0.15 m	17-300300-035	175 +1.8/-0 m	2.66 ± 0.15 m	17-300300-175
40 +0.6/-0 m	2.66 ± 0.15 m	17-300300-040	200 +1.8/-0 m	2.66 ± 0.15 m	17-300300-200
50 +0.6/-0 m	2.66 ± 0.15 m	17-300300-050	221 +1.8/-0 m	2.66 ± 0.15 m	17-300300-221
60 +0.6/-0 m	2.66 ± 0.15 m	17-300300-060	300 +2.7/-0 m	2.66 ± 0.15 m	17-300300-300

- NOTES:**
1. MAXIMUM CONNECTOR INSERTION LOSS (IL): 0.5dB, PLUS CABLE ATTENUATION OF 3.5dB/km AT 850nm
 2. TERMINATE CABLE AND ASSEMBLE CONNECTOR PER CONEC ASSEMBLY INSTRUCTIONS.
 3. PERMANENTLY MARK CABLE ASSEMBLY WITH PART NUMBER FROM VARIANT TABLE AND "MULTI MODE" AT EACH END OF CABLE. MARKING SHALL BE LOCATED NO CLOSER THAN 30 CM FROM CABLE END AND NO FARTHER THAN 60 CM. MARKING METHOD IS OPTIONAL. MATERIALS USED SHALL BE SUITABLE FOR OUTDOOR APPLICATIONS.
 4. PROTECTIVE COVER SHALL BE INSTALLED WHEN UNMATED.



Customer:		Tolerance Unless otherwise specified		Scale: NTS		Dim. in	
Name		Title		Approval Date		Material: See Notes	
k	1 x k	Jun/03/2018	Vincent ke	2011	Name	Title: IP67 Industrial Duplex LC (ODVA)	
j	1 x j	Apr/26/2018	Vincent ke	Draw.	Apr. 05	To Duplex LC Plug Patch Cord	
i	2 x i	Aug/04/2015	Vincent ke	Appd.	Apr. 05	Multi Mode	
h	3 x h	Jul/27/2015	Vincent ke	Norm		Drawing No.: 17K1A224	
g	1 x g	Jul/27/2015	Vincent ke	Draw		Sheet A3	
f	1 x f	May/23/2013	Vincent ke			Part No.: SEE TABLE	
a	original					Sheet 1/1	
Rev.	Changes	Date	Name				

THIS DRAWING MAY NOT BE COPIED OR REPRODUCED IN ANY WAY, AND MAY NOT BE PASSED ON TO A THIRD PARTY WITHOUT WRITTEN PERMISSION. OWNERSHIP AND COPYRIGHT OF CONEC CORPORATION

DOT NOT ALTER CAD DRAWING BY HAND

CONEC®