



Hoogte maaiveld	-2,50	-2,47	-2,73	-2,59	-2,13	-1,98	-1,95	-1,82	-0,75	-0,39	-0,33	-0,41	-0,65	-1,24	-1,35	-1,01	-0,91	-0,71	-0,30	-0,27	-0,26	-0,86	-1,03	-1,05
Vrije hoogte					4,95 m				4,75 m (t.o.v. as weg)					5,65 m (t.o.v. peil -1,25 m)							4,65 m (t.o.v. kruin)			
Afstand t.o.v. nulpunt	0,00	3,85	4,95	6,52	7,82	8,55	10,54	11,08	12,61	14,67	17,63	20,28	21,55	23,45	23,80	49,25	52,64	55,67	58,29	60,25	62,61	64,75	66,51	66,18

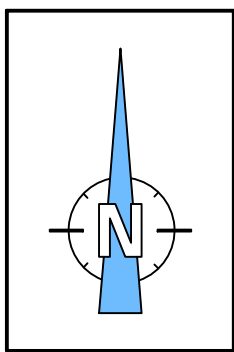

SITUATIE
Schaal 1:2000

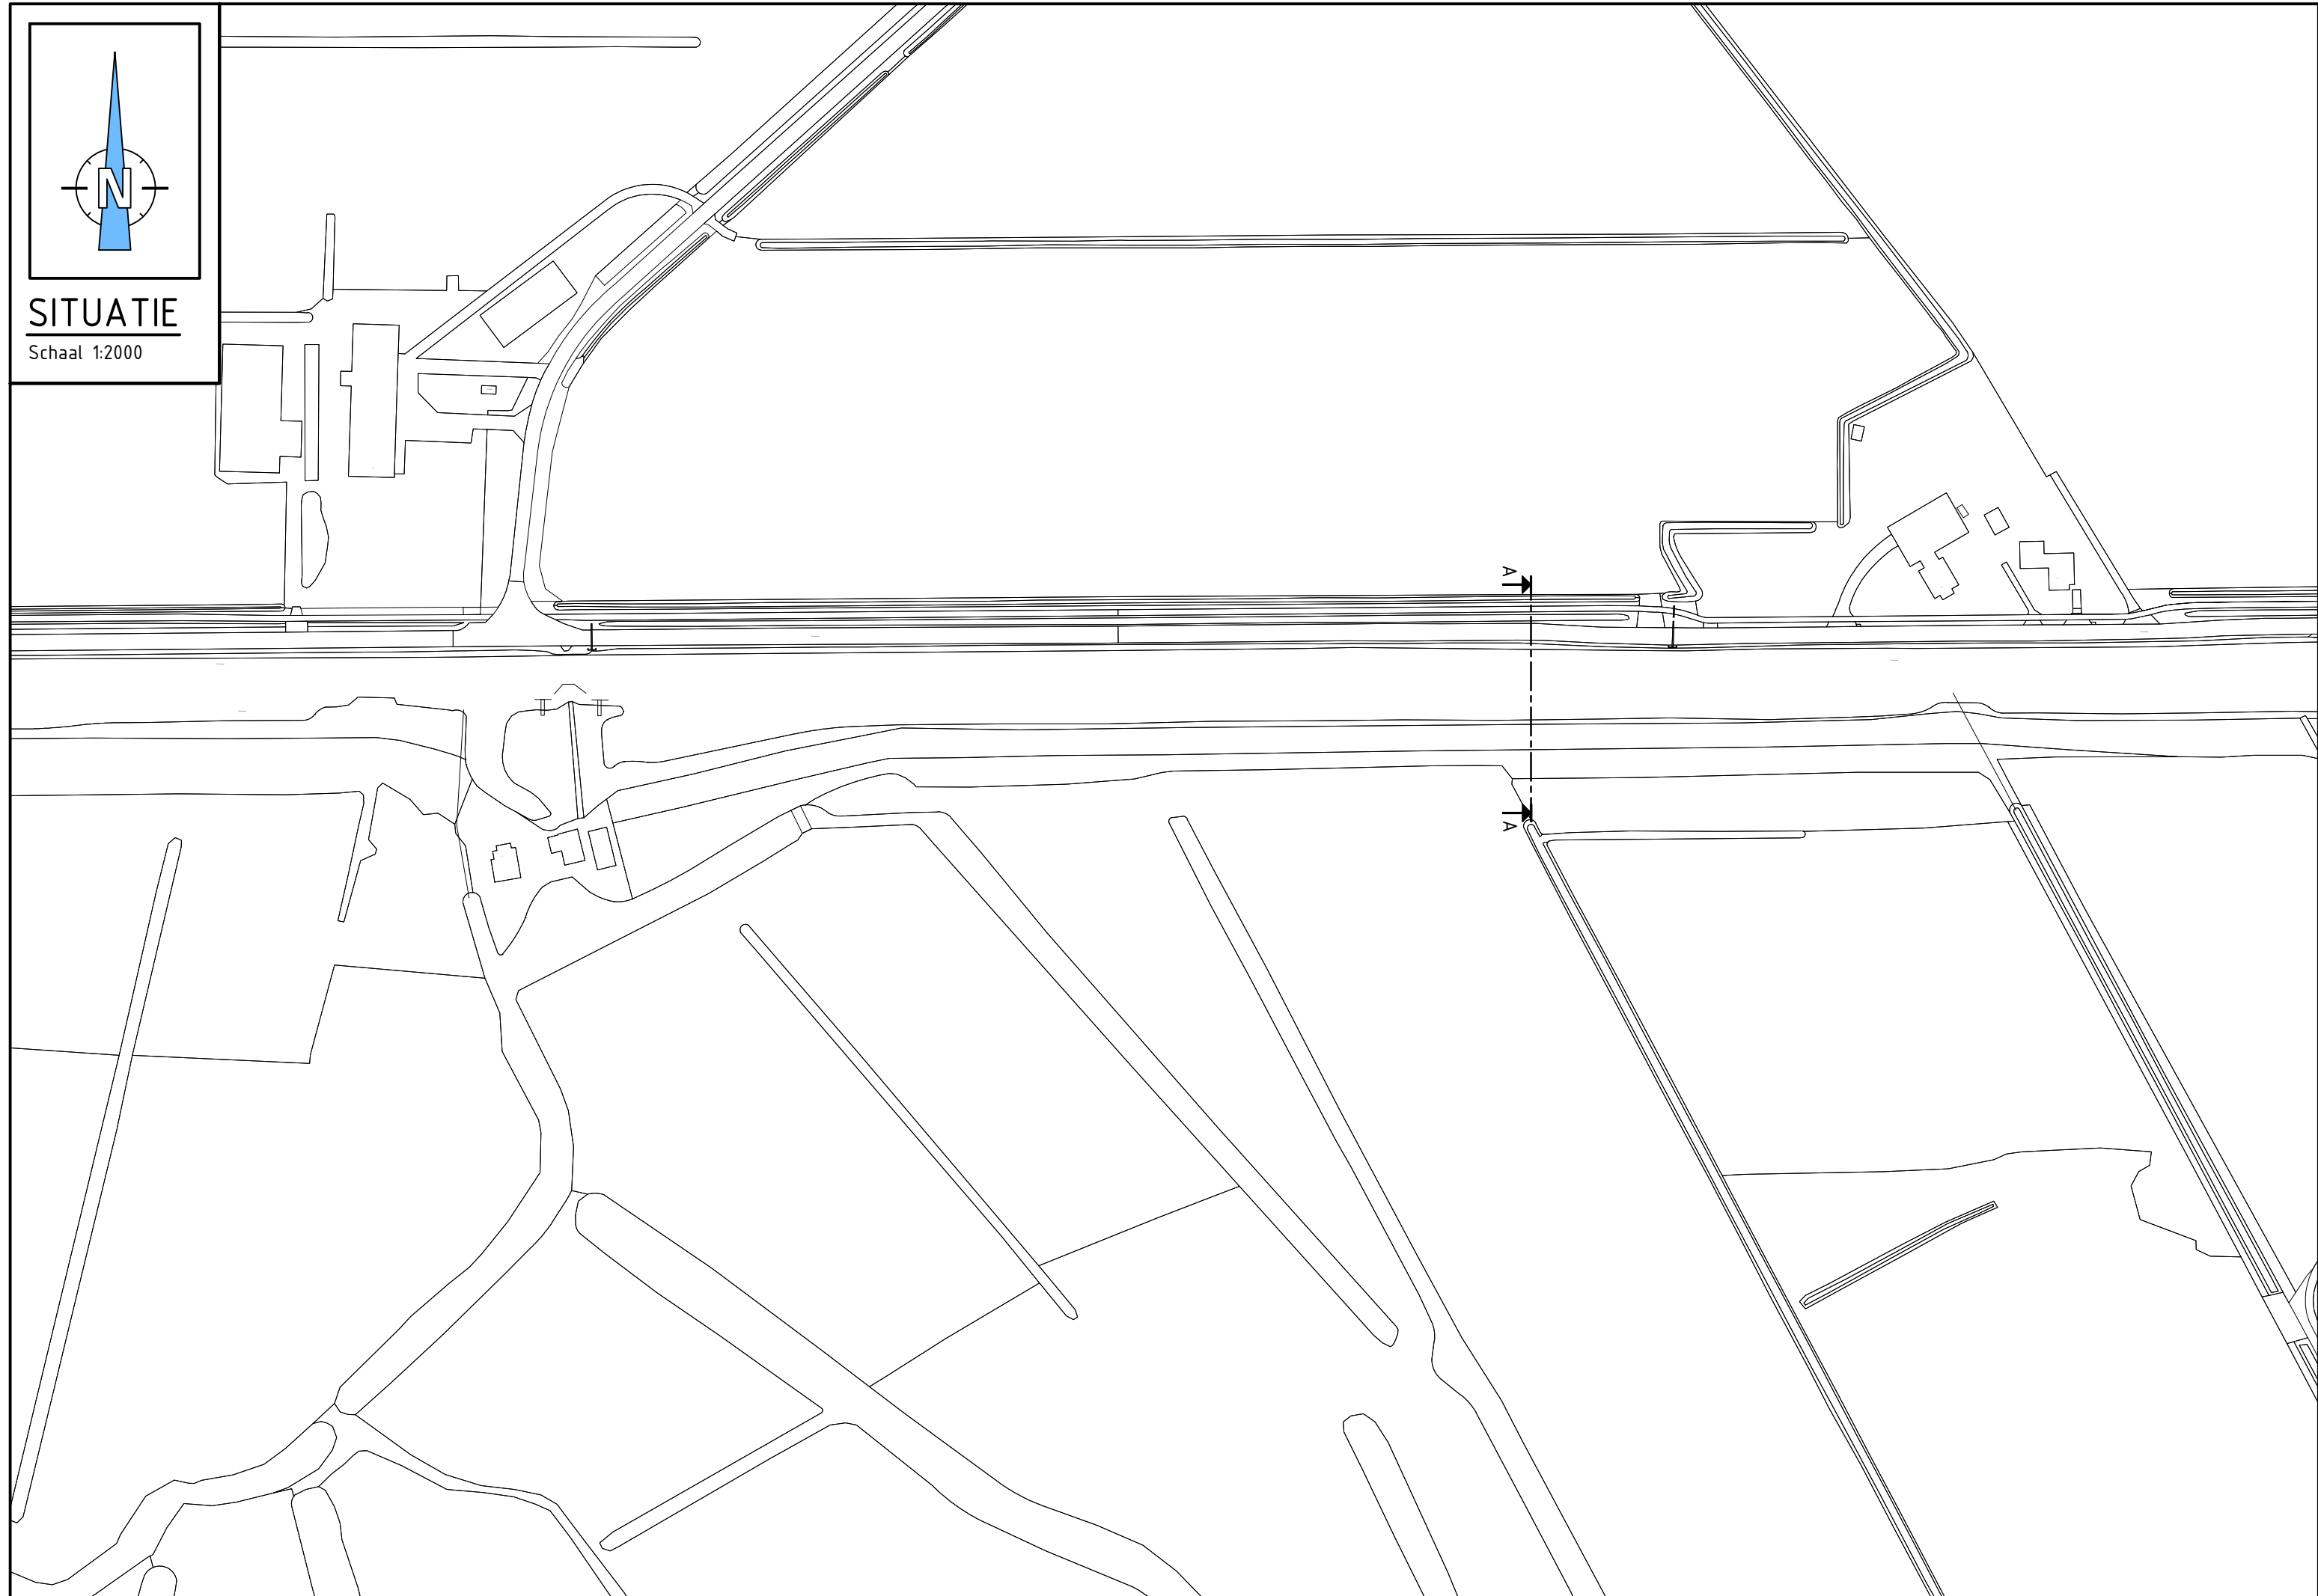

LEGENDA:

- Gemeten maaiveld
- N.A.P.
- Waterlijn

OPMERKINGEN:

- Maten in meters, tenzij anders vermeld
- Peilmaten in meters t.o.v. N.A.P., tenzij anders vermeld

OVERZICHT:



REVISIE	DATUM	WIJZIGING			TEKENAAR

Meerstad Noord - HS Locatie
Overkluizing t.b.v. zandtransport
Dwarsprofiel

OPDRACHTGEVER	TEKENINGNUMMER	REVISIE
GEM Meerstad	P09-58-09-BS-T105-05	R0

TEKENAAR	SCHAAL	DATUM	DOCUMENTTYPE	STATUS	BLAD	AANTAL
S. Bronsema	1:2000	8-7-2025	Besteksteking	Informatief	05	05
CONTOLE	PARAAF	FORMAAT				
G. Hoen	-	A1				