




DSN. 2

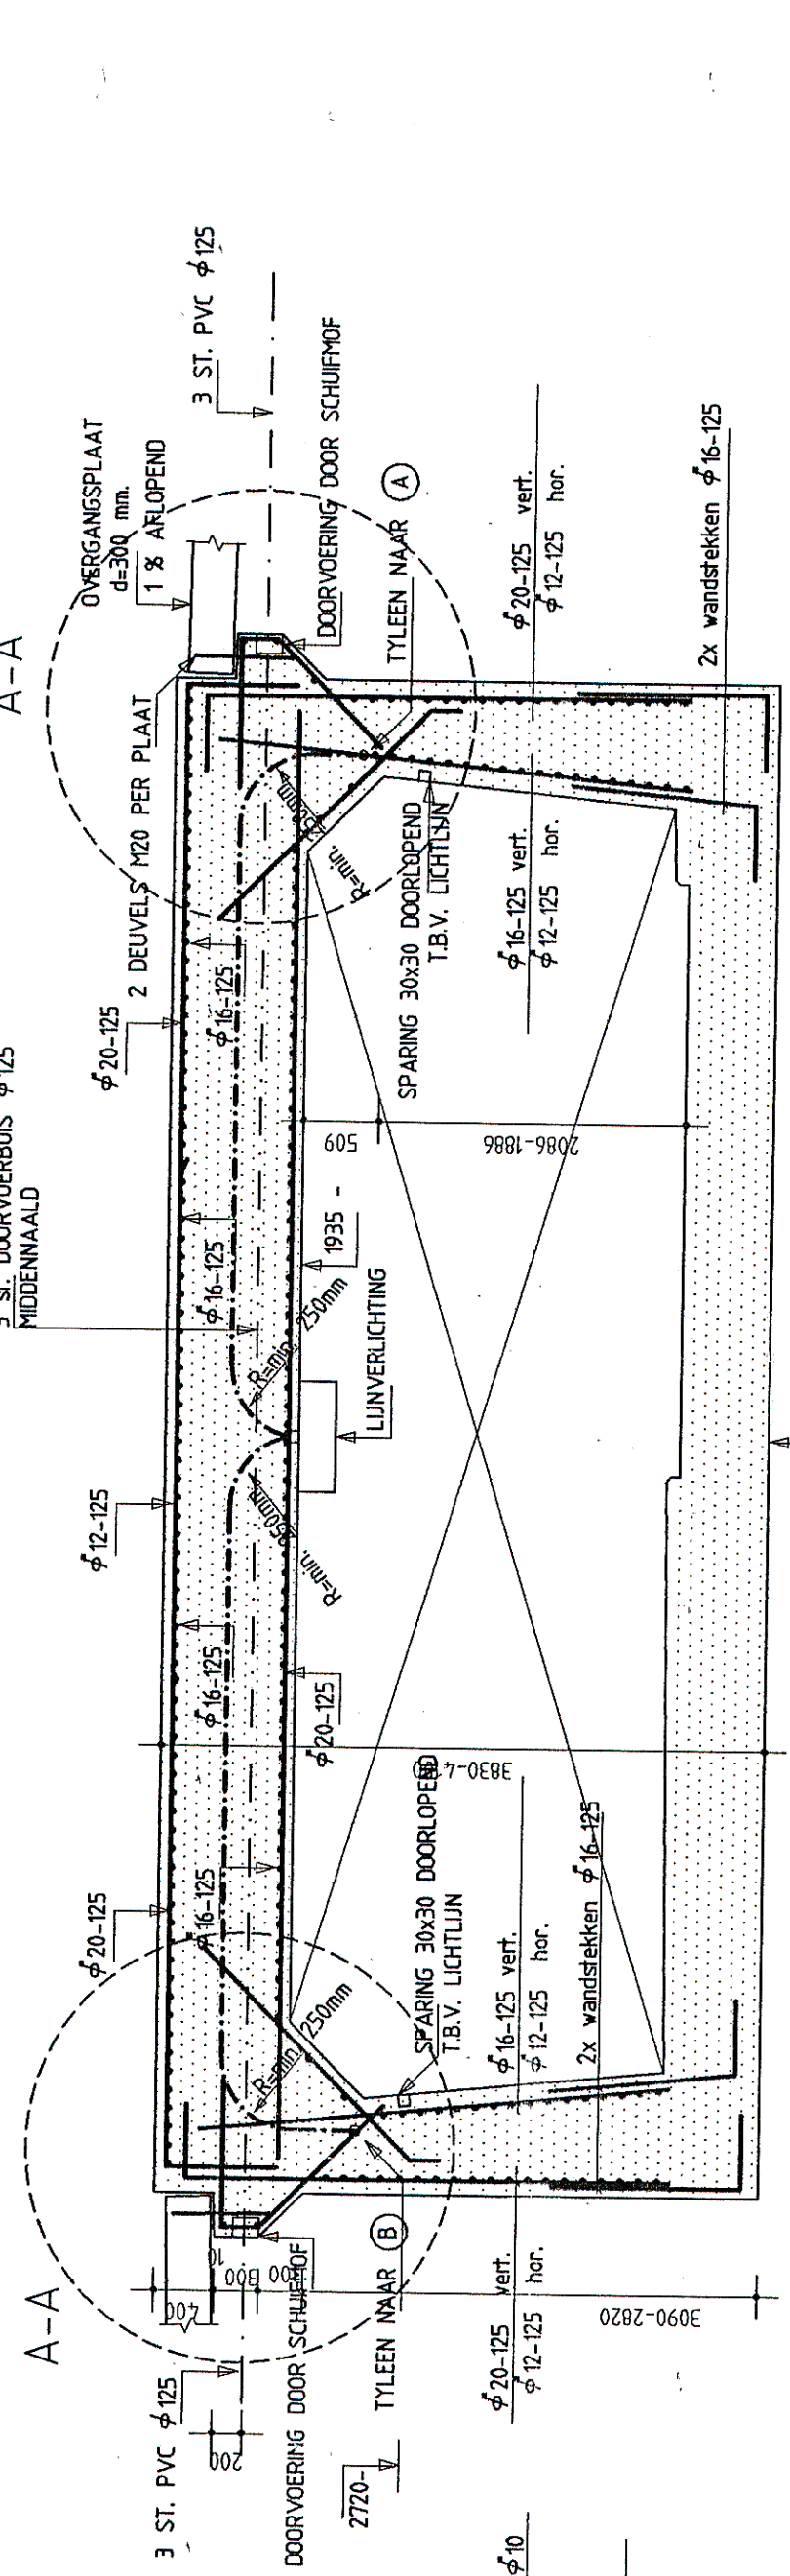


DSN. 3
schaal 1:20

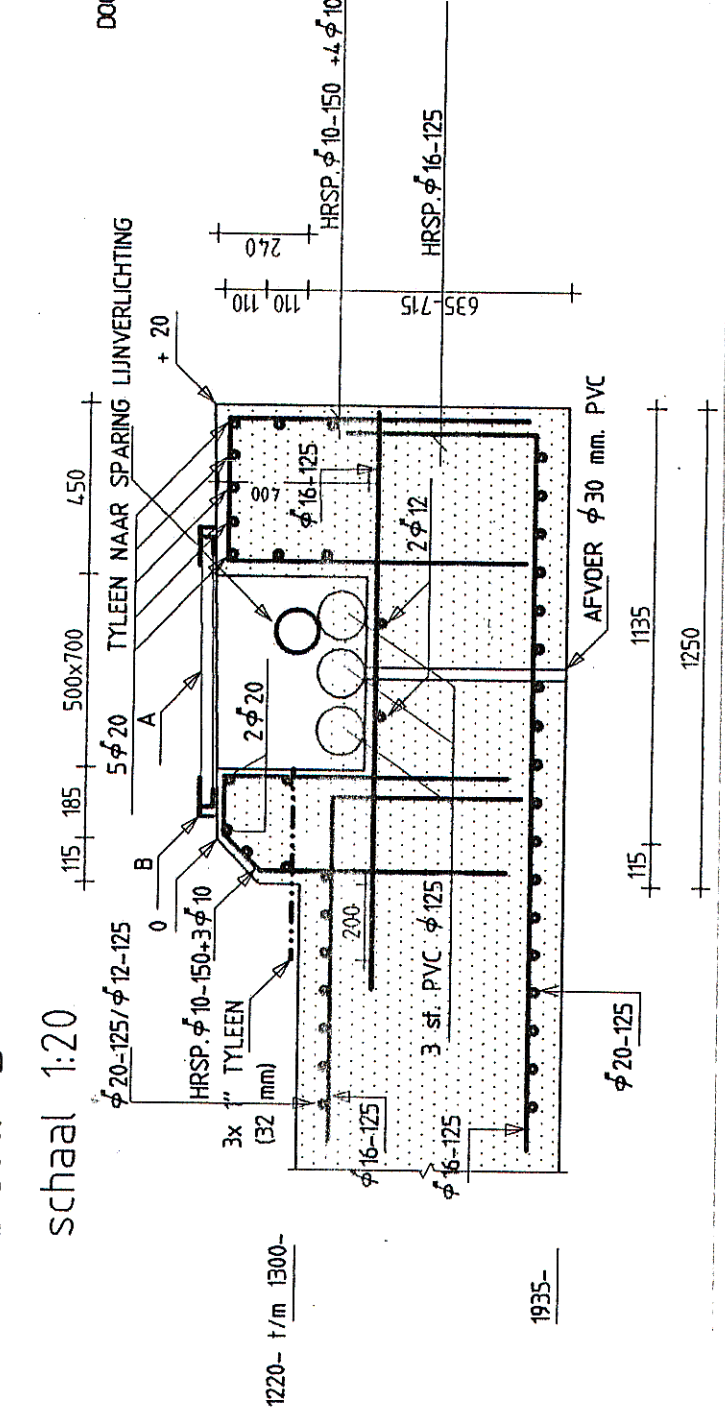


DSN. 4
schaal 1:20

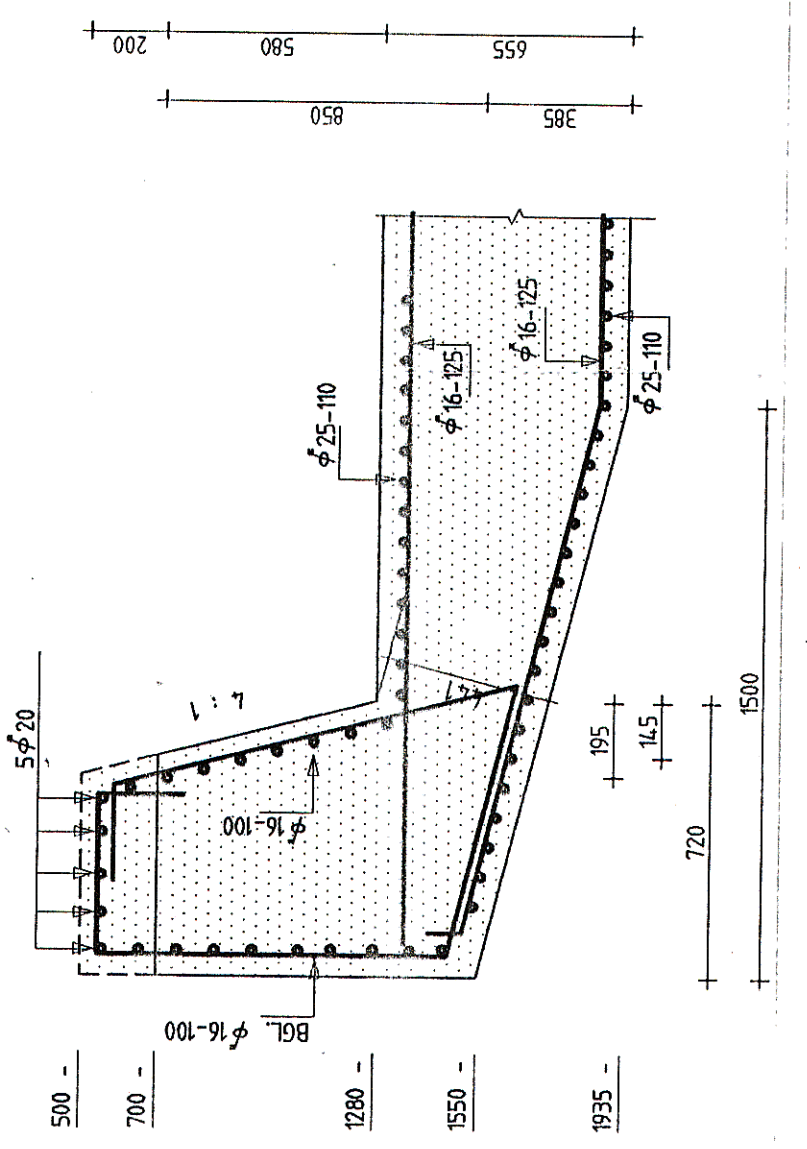


DSN. 5
schaal 1:20

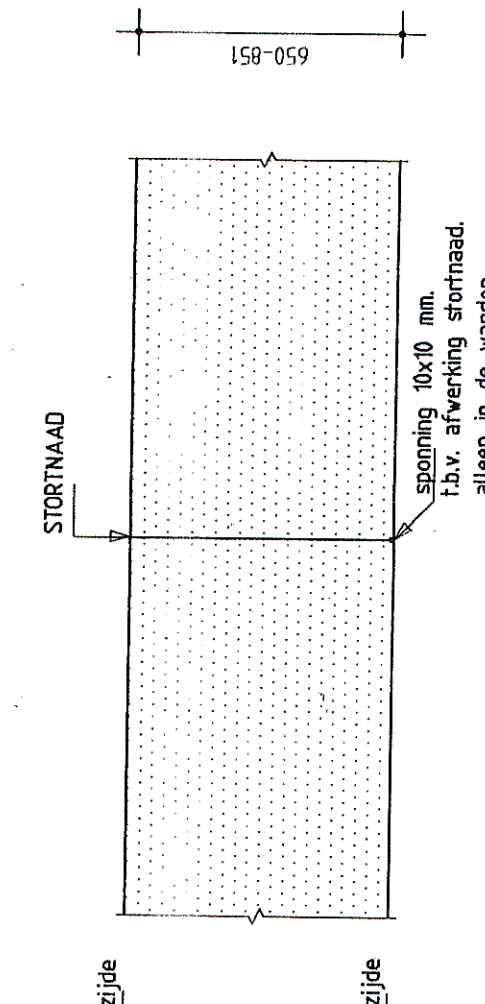


DSN. 13
schaal 1:20

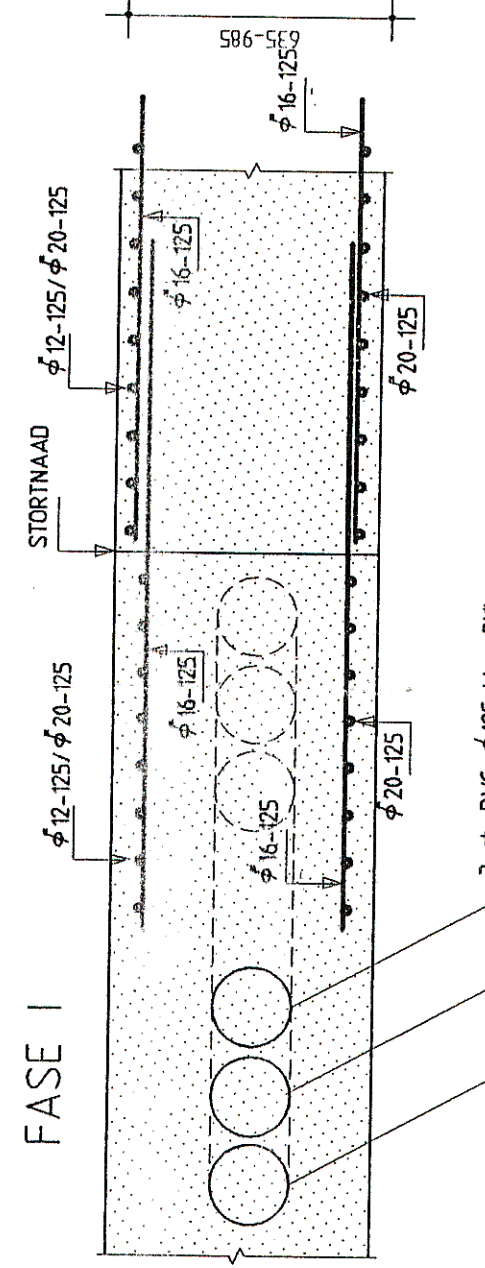

DSN. A-A
schaal 1:20

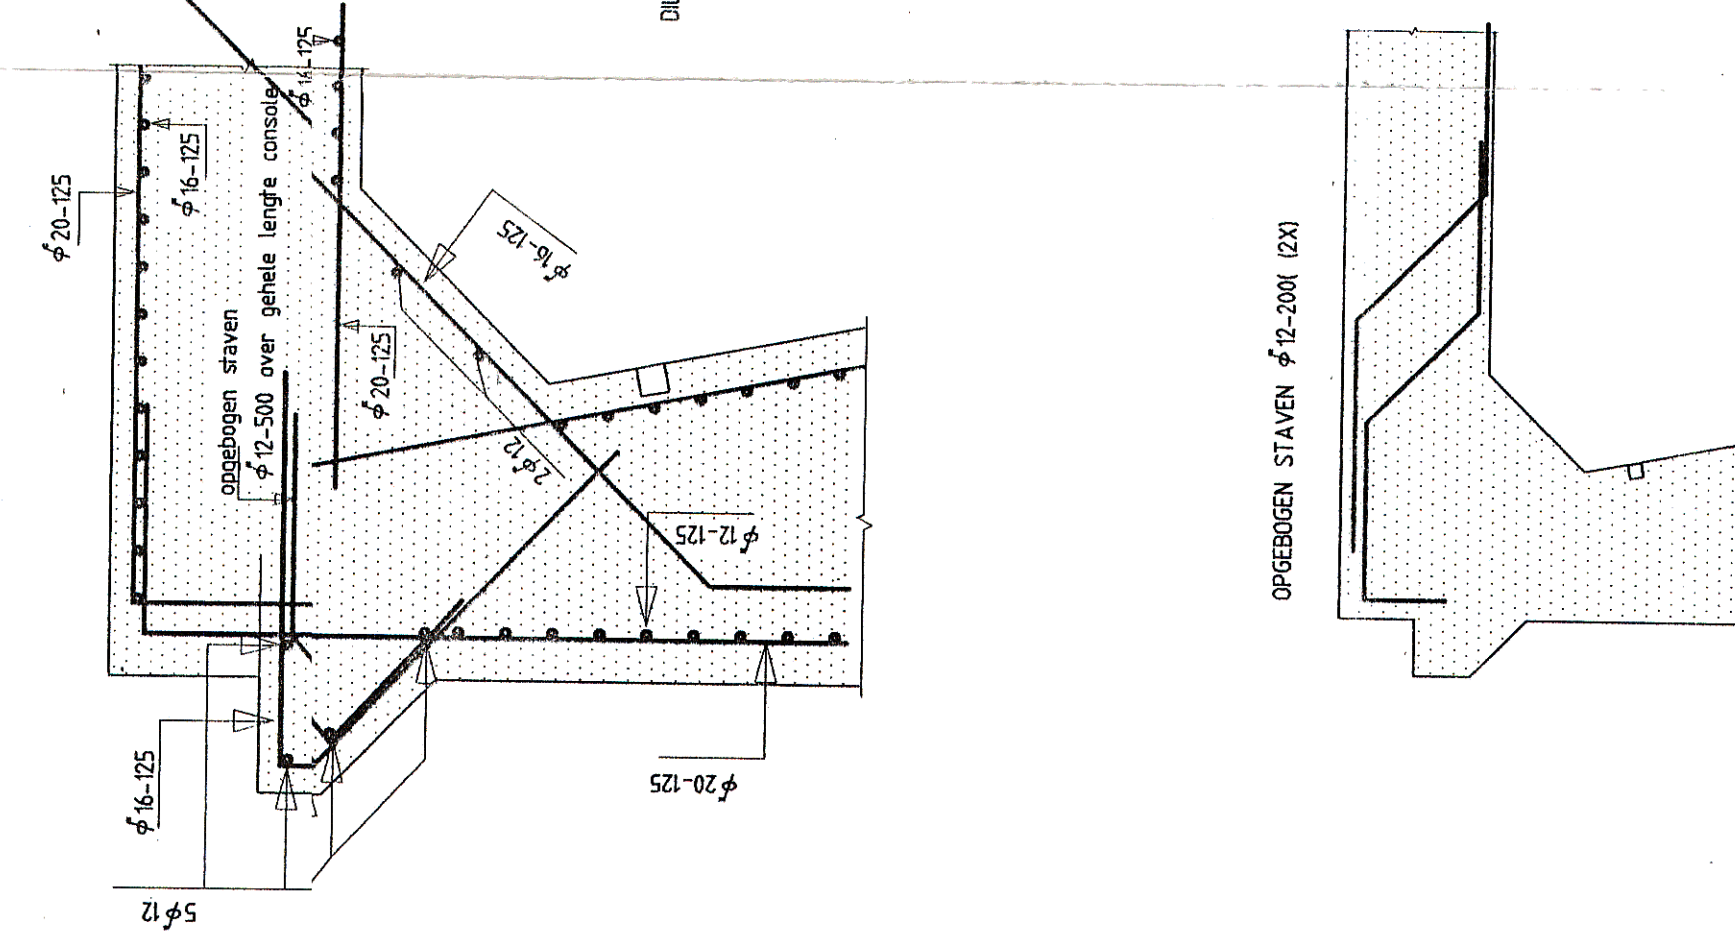

DSN. 3a

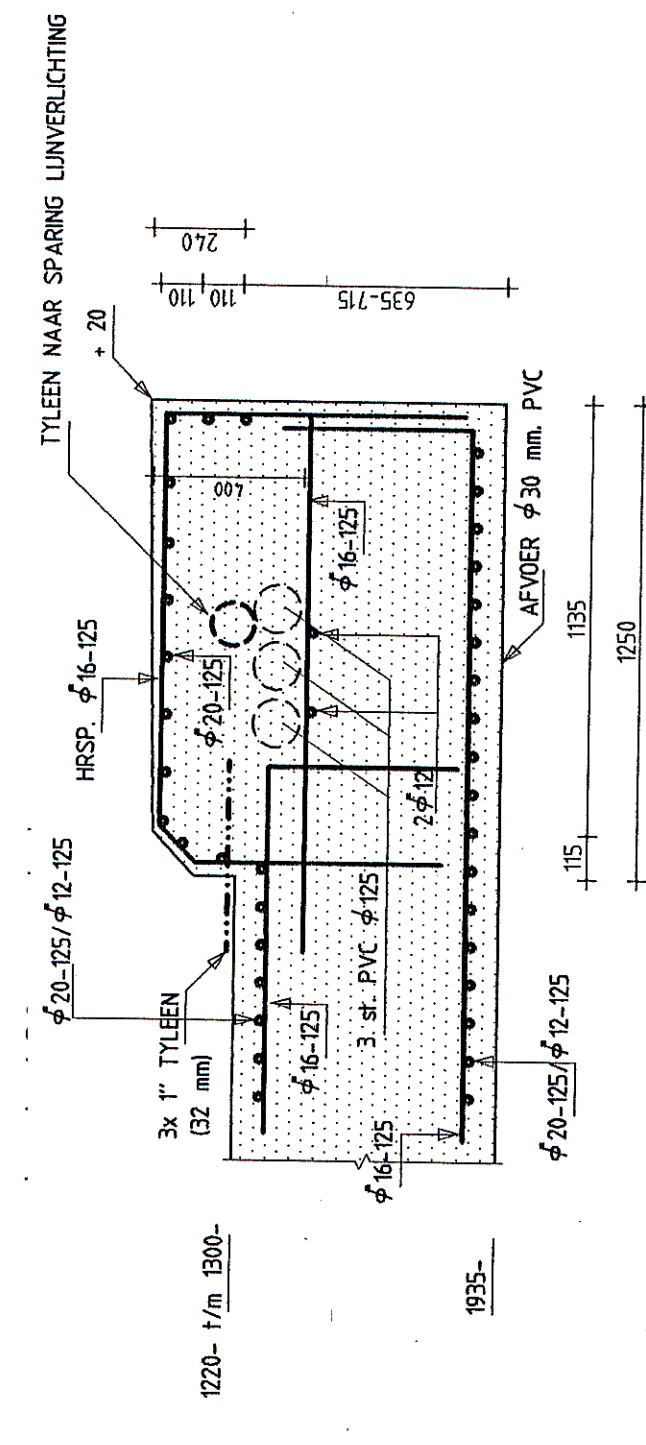

TABEL LAS- EN VERANKERINGSLENGTEN


PELMATEN BETON BK.TUNNELDAK
A: 1030 - NAP.
B: 1140 - "
C: 1150 - "
D: 1220 - "
E: 1230 - "
F: 1280 - "

1. MIE 1999

DEZE TEKENING GELDT ALLEEN VOOR DE WAPENING

ALLE AANGEGEVEN HOOGTEMATEN ZIJN t.o.v. N.A.P.
VOOR WANDEN ZIE TEKENING GB-107

goudstikker-de vries/acn bv

Fietstunnel Stadscentrum
te Zoetermeer

gemeente Zoetermeer old. stadswerken

WAPENING
TUNNELDEK

18-02-1999
24-02-1999

1:50
A0

457/98
GB.106w