

- 1 Blank gelaste stalen buis $\phi 60 \times 3$
- 2 Dik wandige stalen buis $\phi 76.1 \times 60$
- 3 Dik wandige stalen buis $\phi 88.9 \times 71.5$





50%

Behandeling:

Sigma primer 15

Grondlak

Aflakken RAL 6009

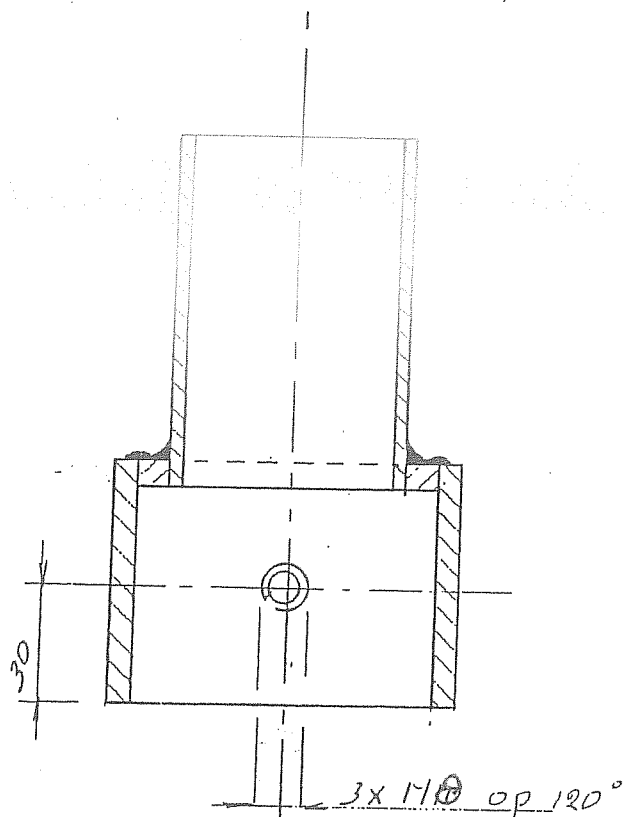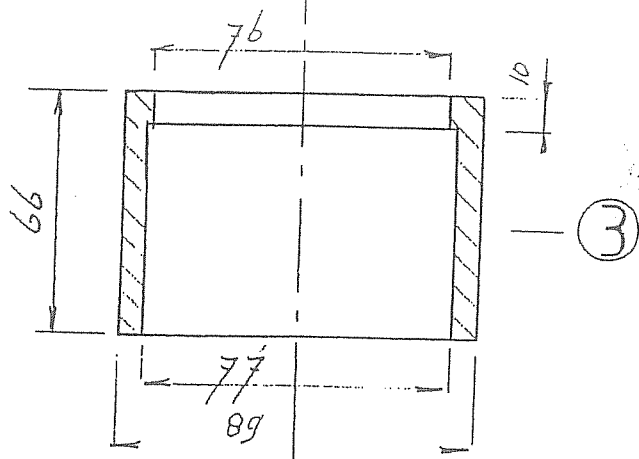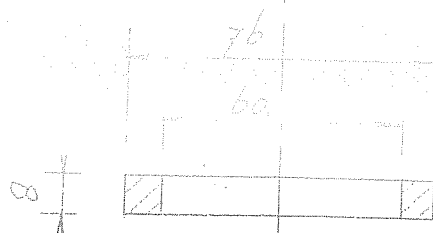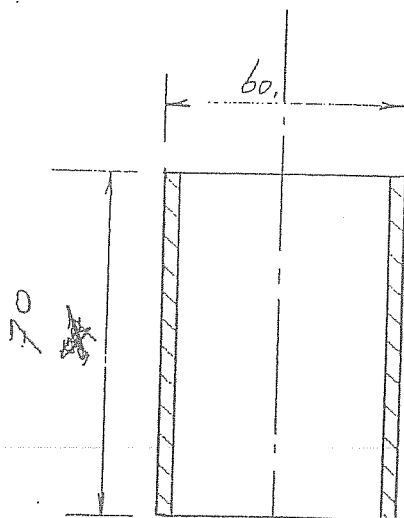

3x M10 op 120°

WIJZ.:	W0	W1	W2	W3	FORMAAT	SCHAAL
GET.:	A. D. H. 26.5.03				A4	1:2
GEC.:						
GEZ.:						