

BC 1 = 827 m2
BC 2 = 1650 m2
BC 3 = 728 m2
BC 4 = 482 m2
BC 5 = 71 m2
BC 6 = 29 m2

B.VLR = beschermde vluchtroute




BRANDCOMPARTIMENTEN

BC 1 = 827 m2
BC 2 = 1650 m2
BC 3 = 728 m2
BC 4 = 482 m2
BC 5 = 71 m2
BC 6 = 29 m2

WBDBO = 30 min
WBDBO = 60 min.
WRD = 30 min. (of WBDBO = 20 min.)

B.VLR = beschermde vluchtroute

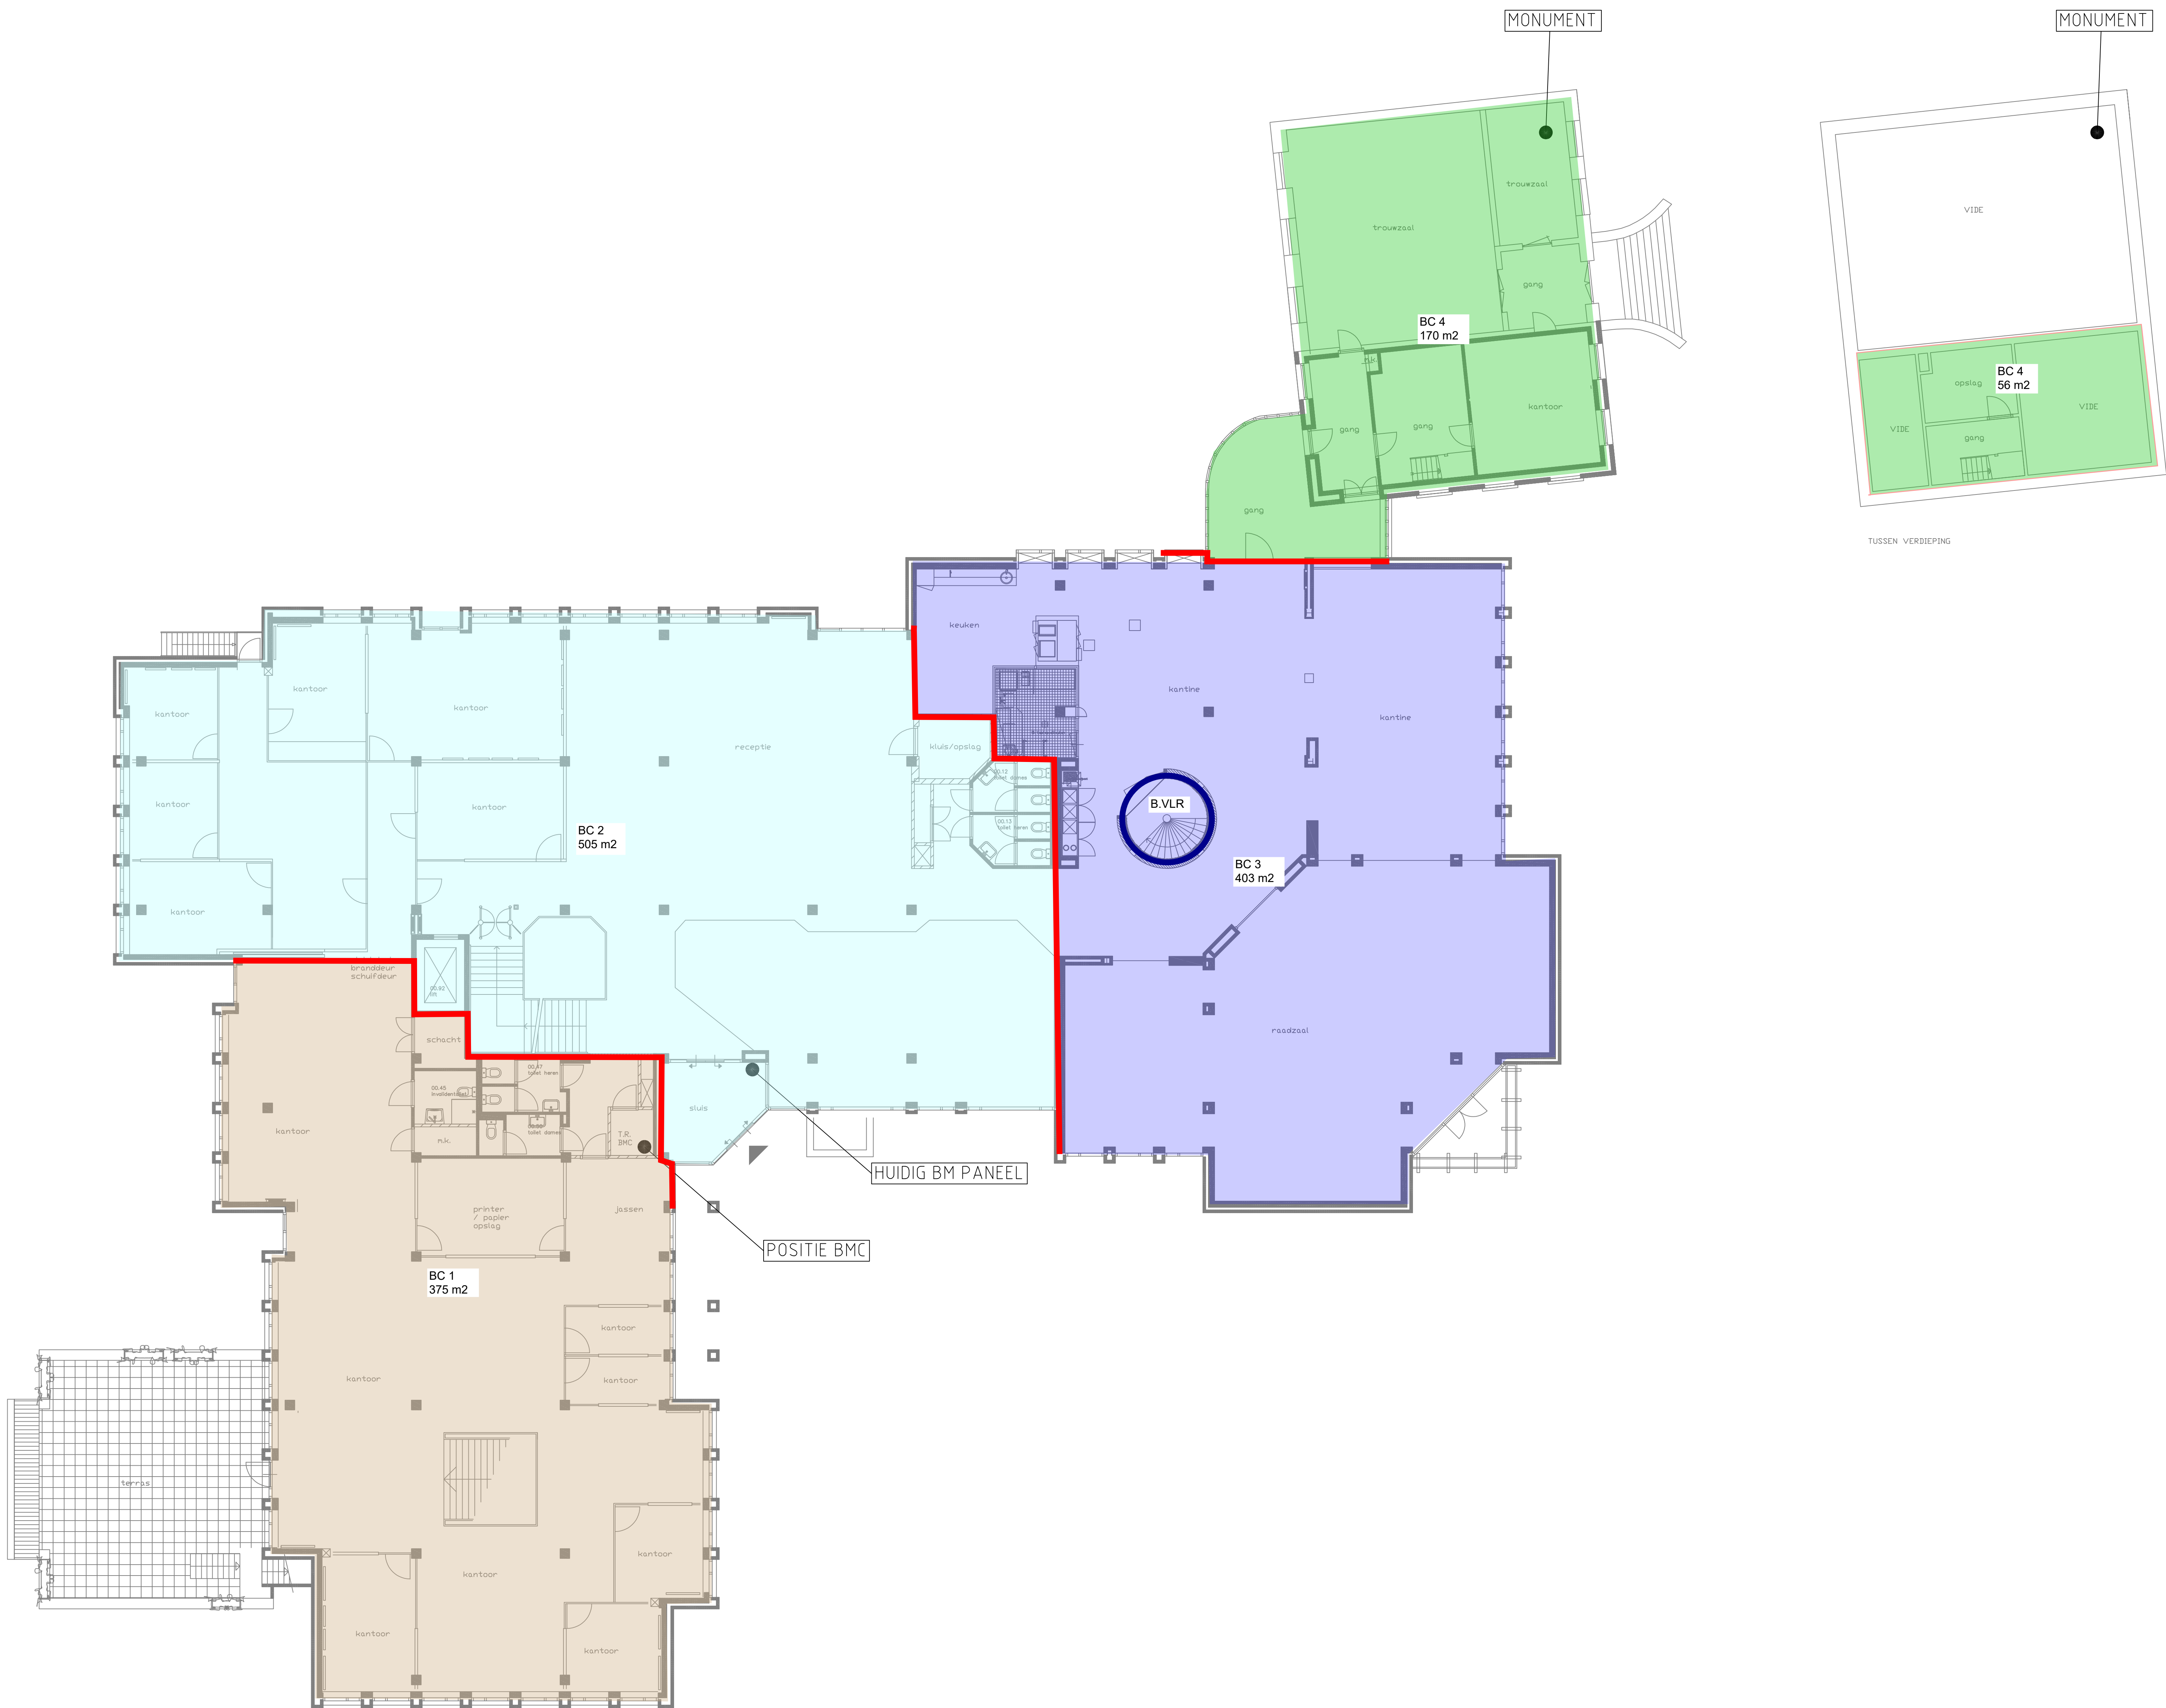

BEGANE GROND

BC 1 = 827 m2
BC 2 = 1650 m2
BC 3 = 728 m2
BC 4 = 482 m2
BC 5 = 71 m2
BC 6 = 29 m2

B.VLR = beschermde vluchtroute



1e VERDIEPING