
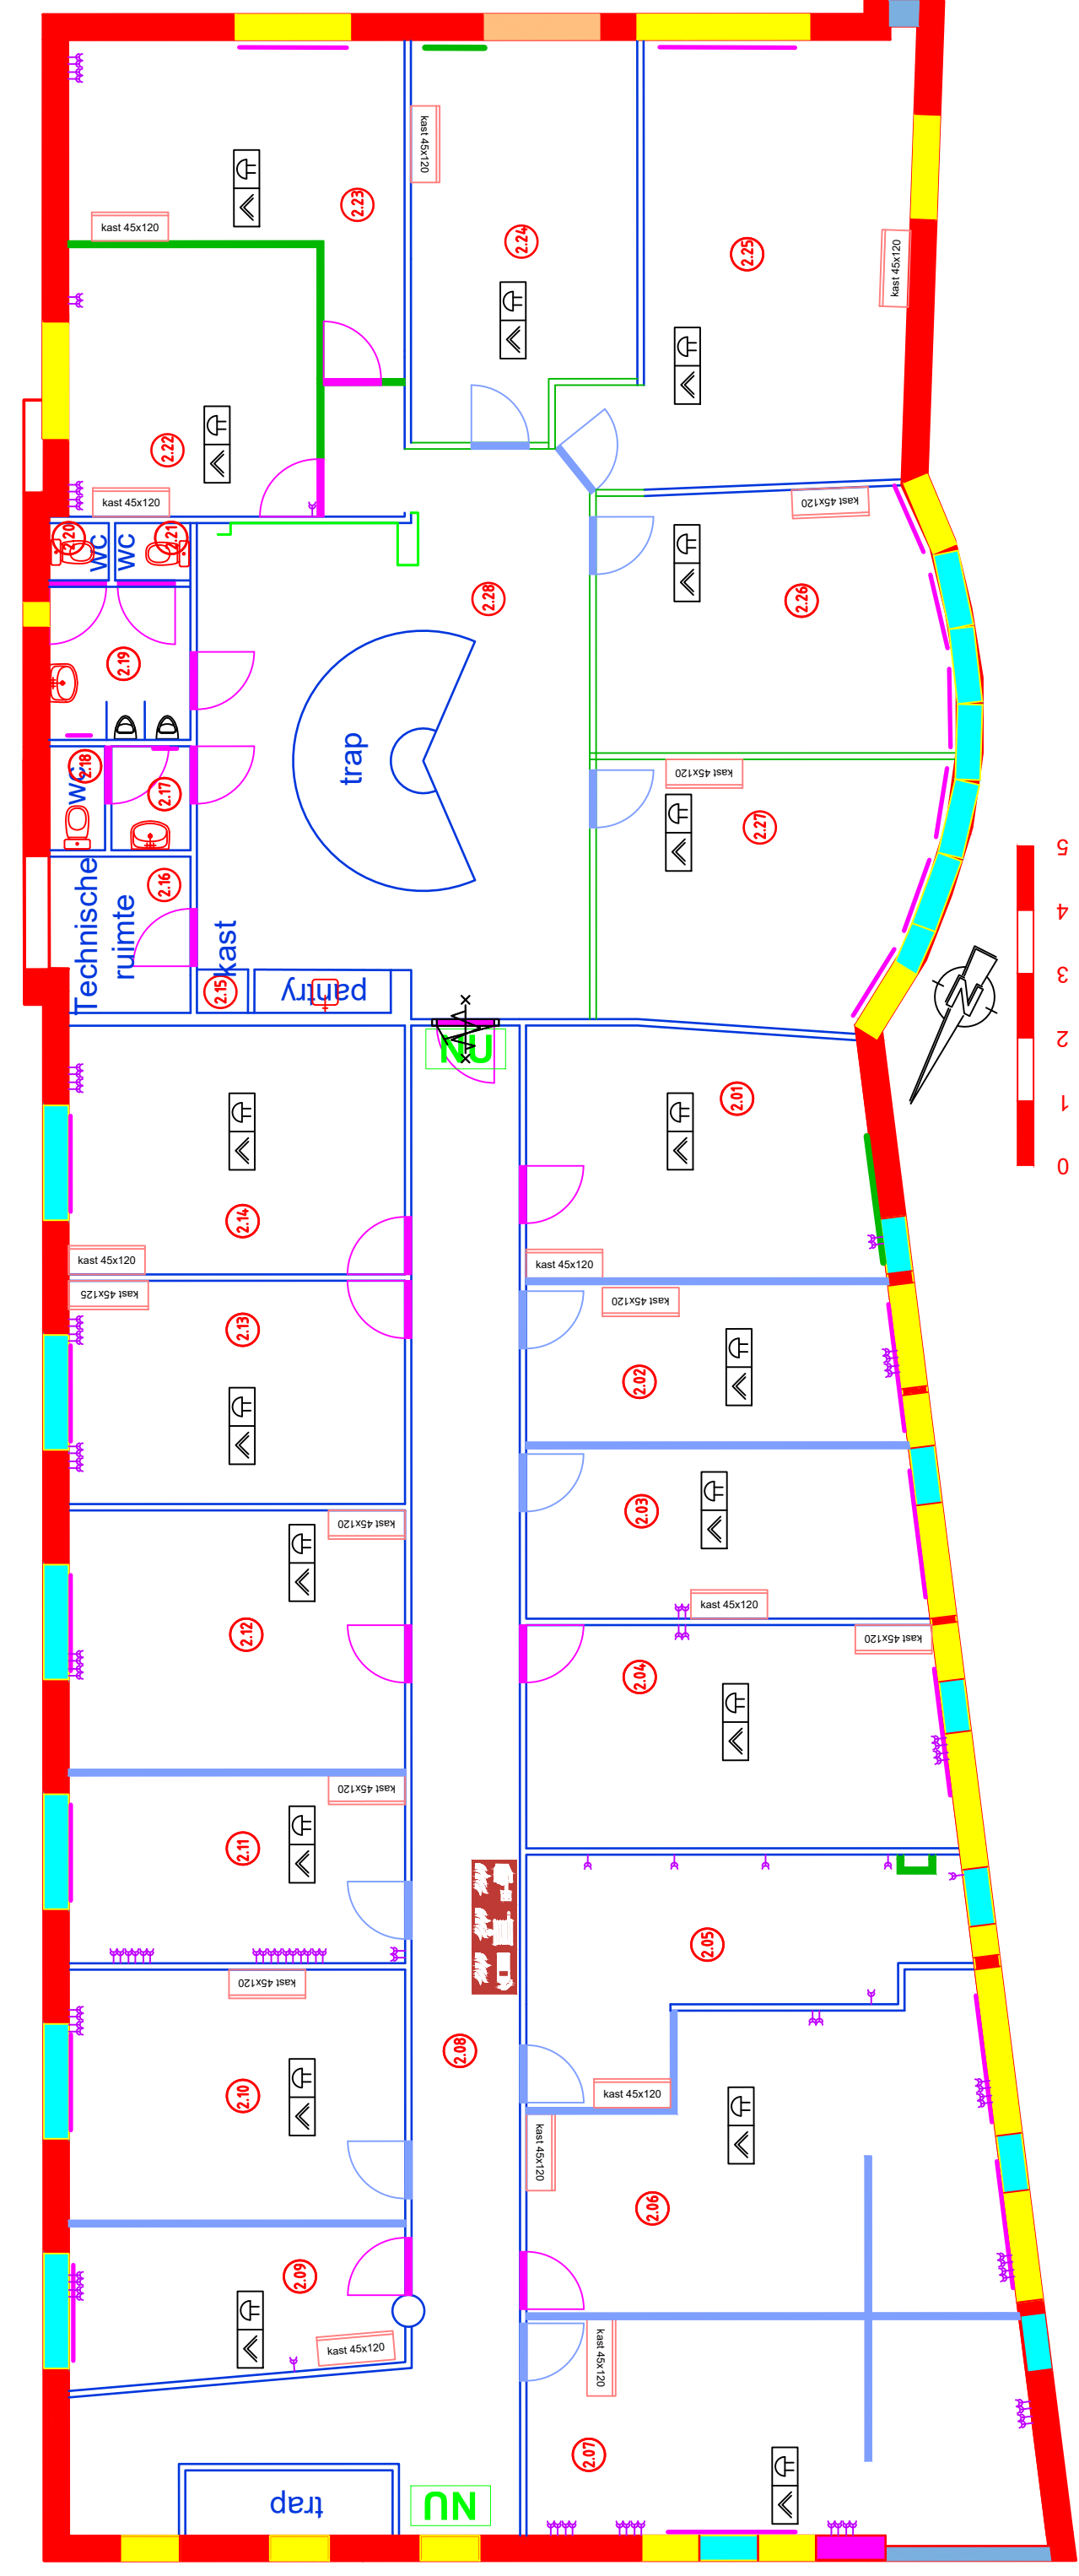
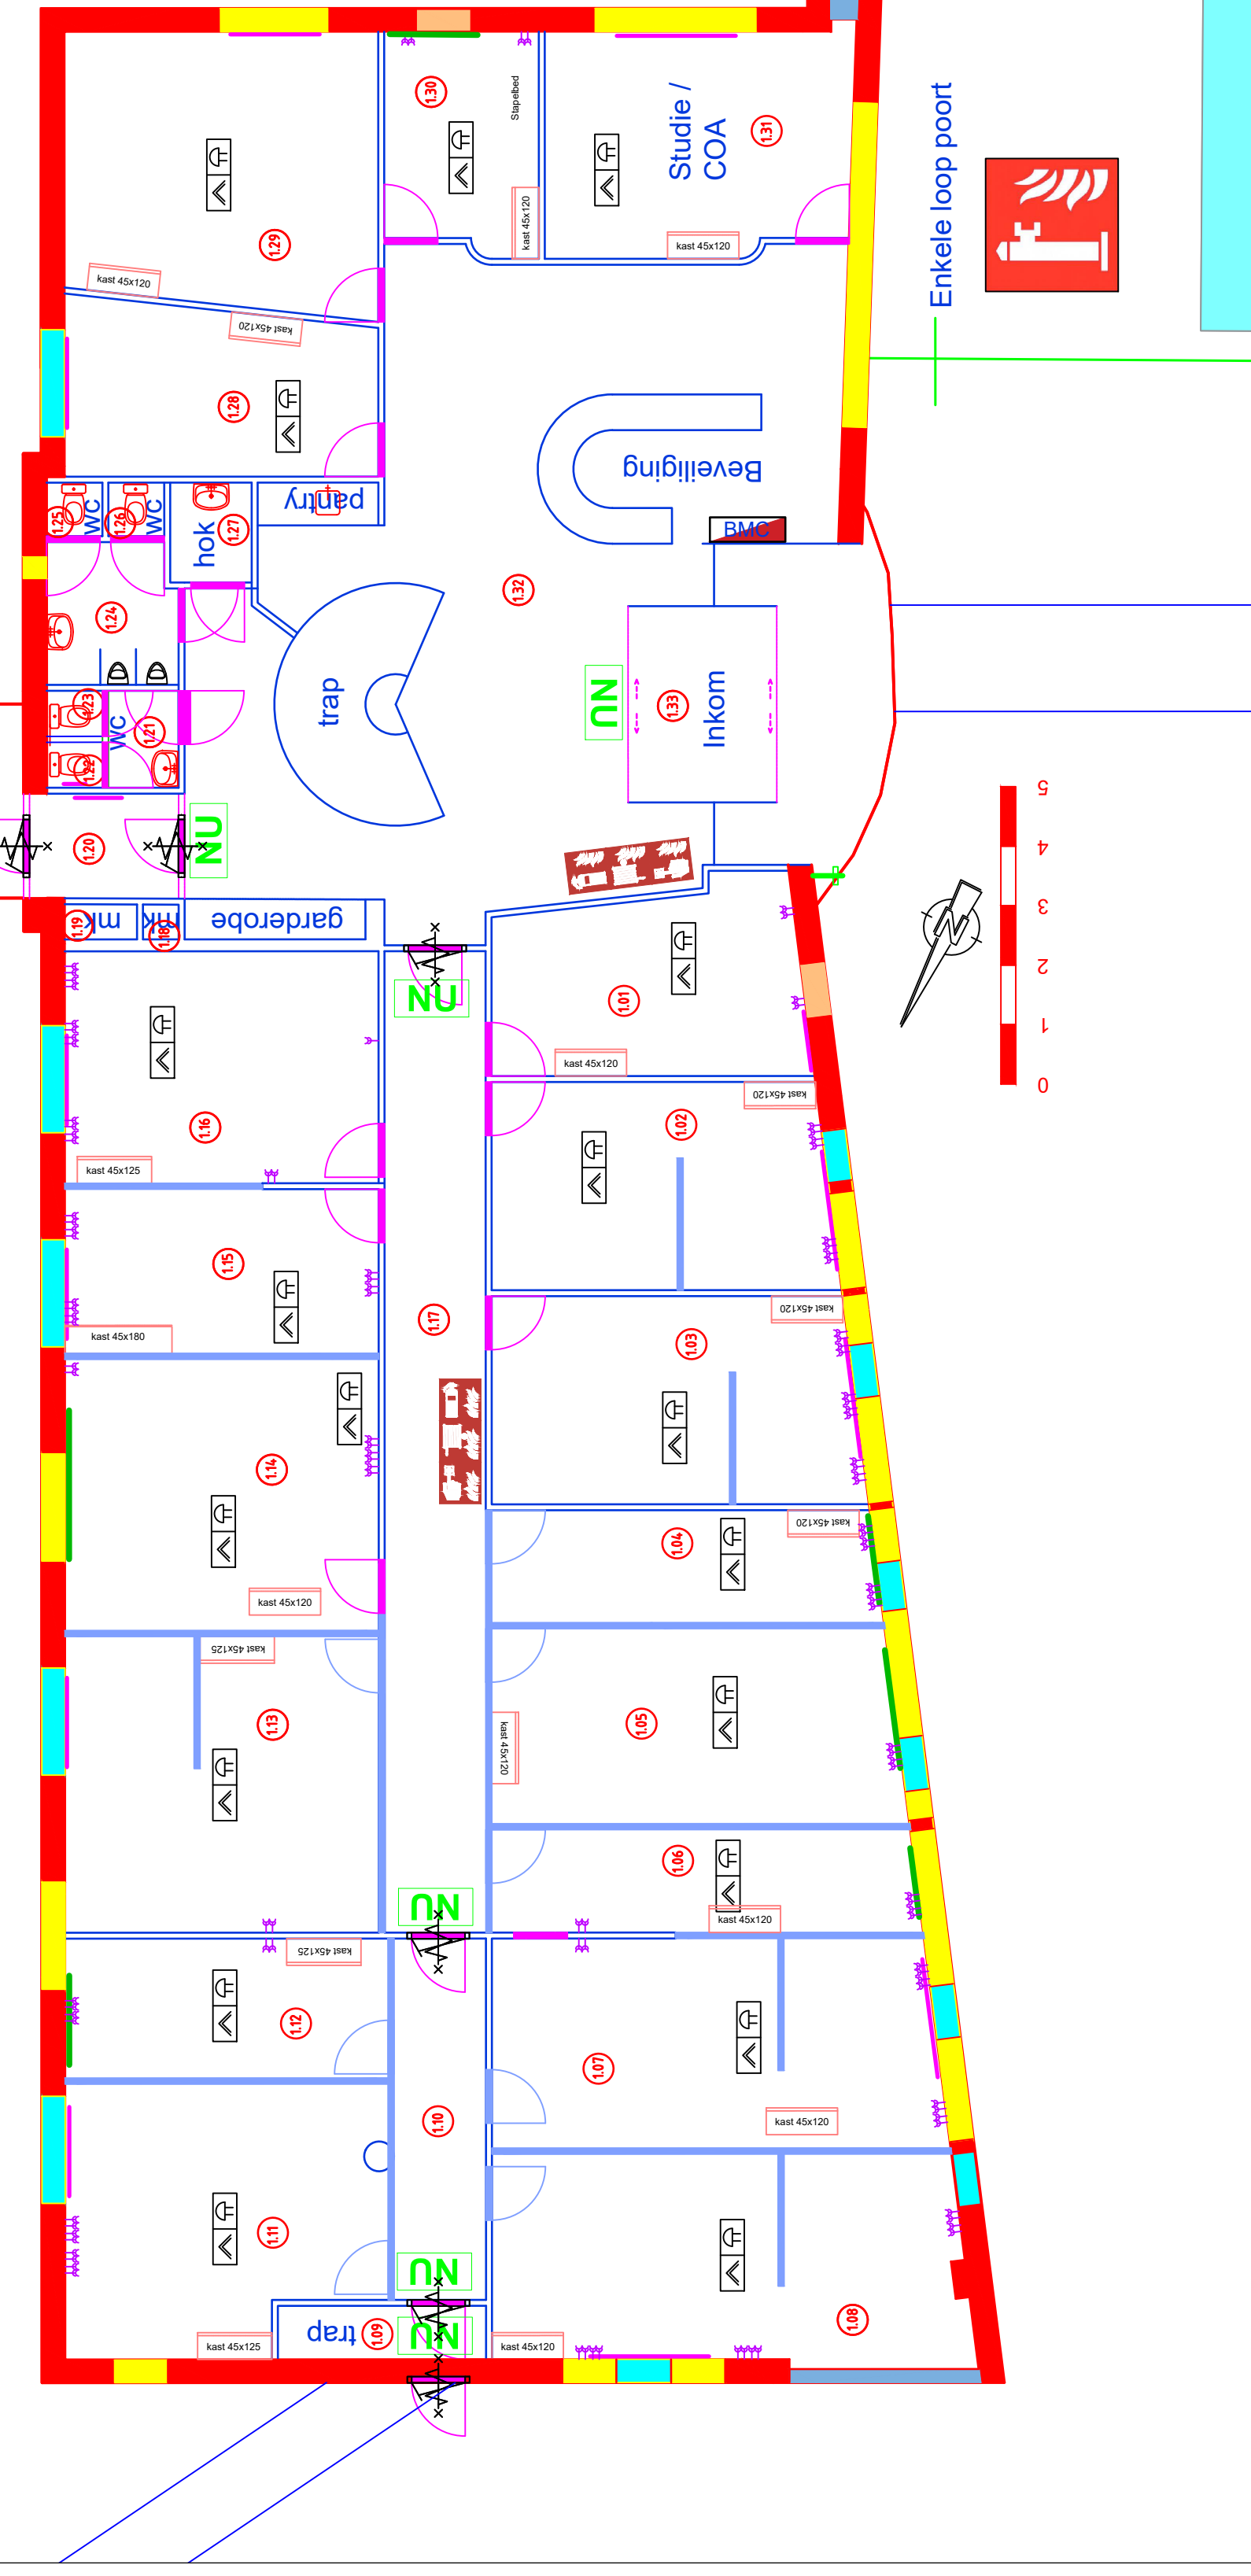
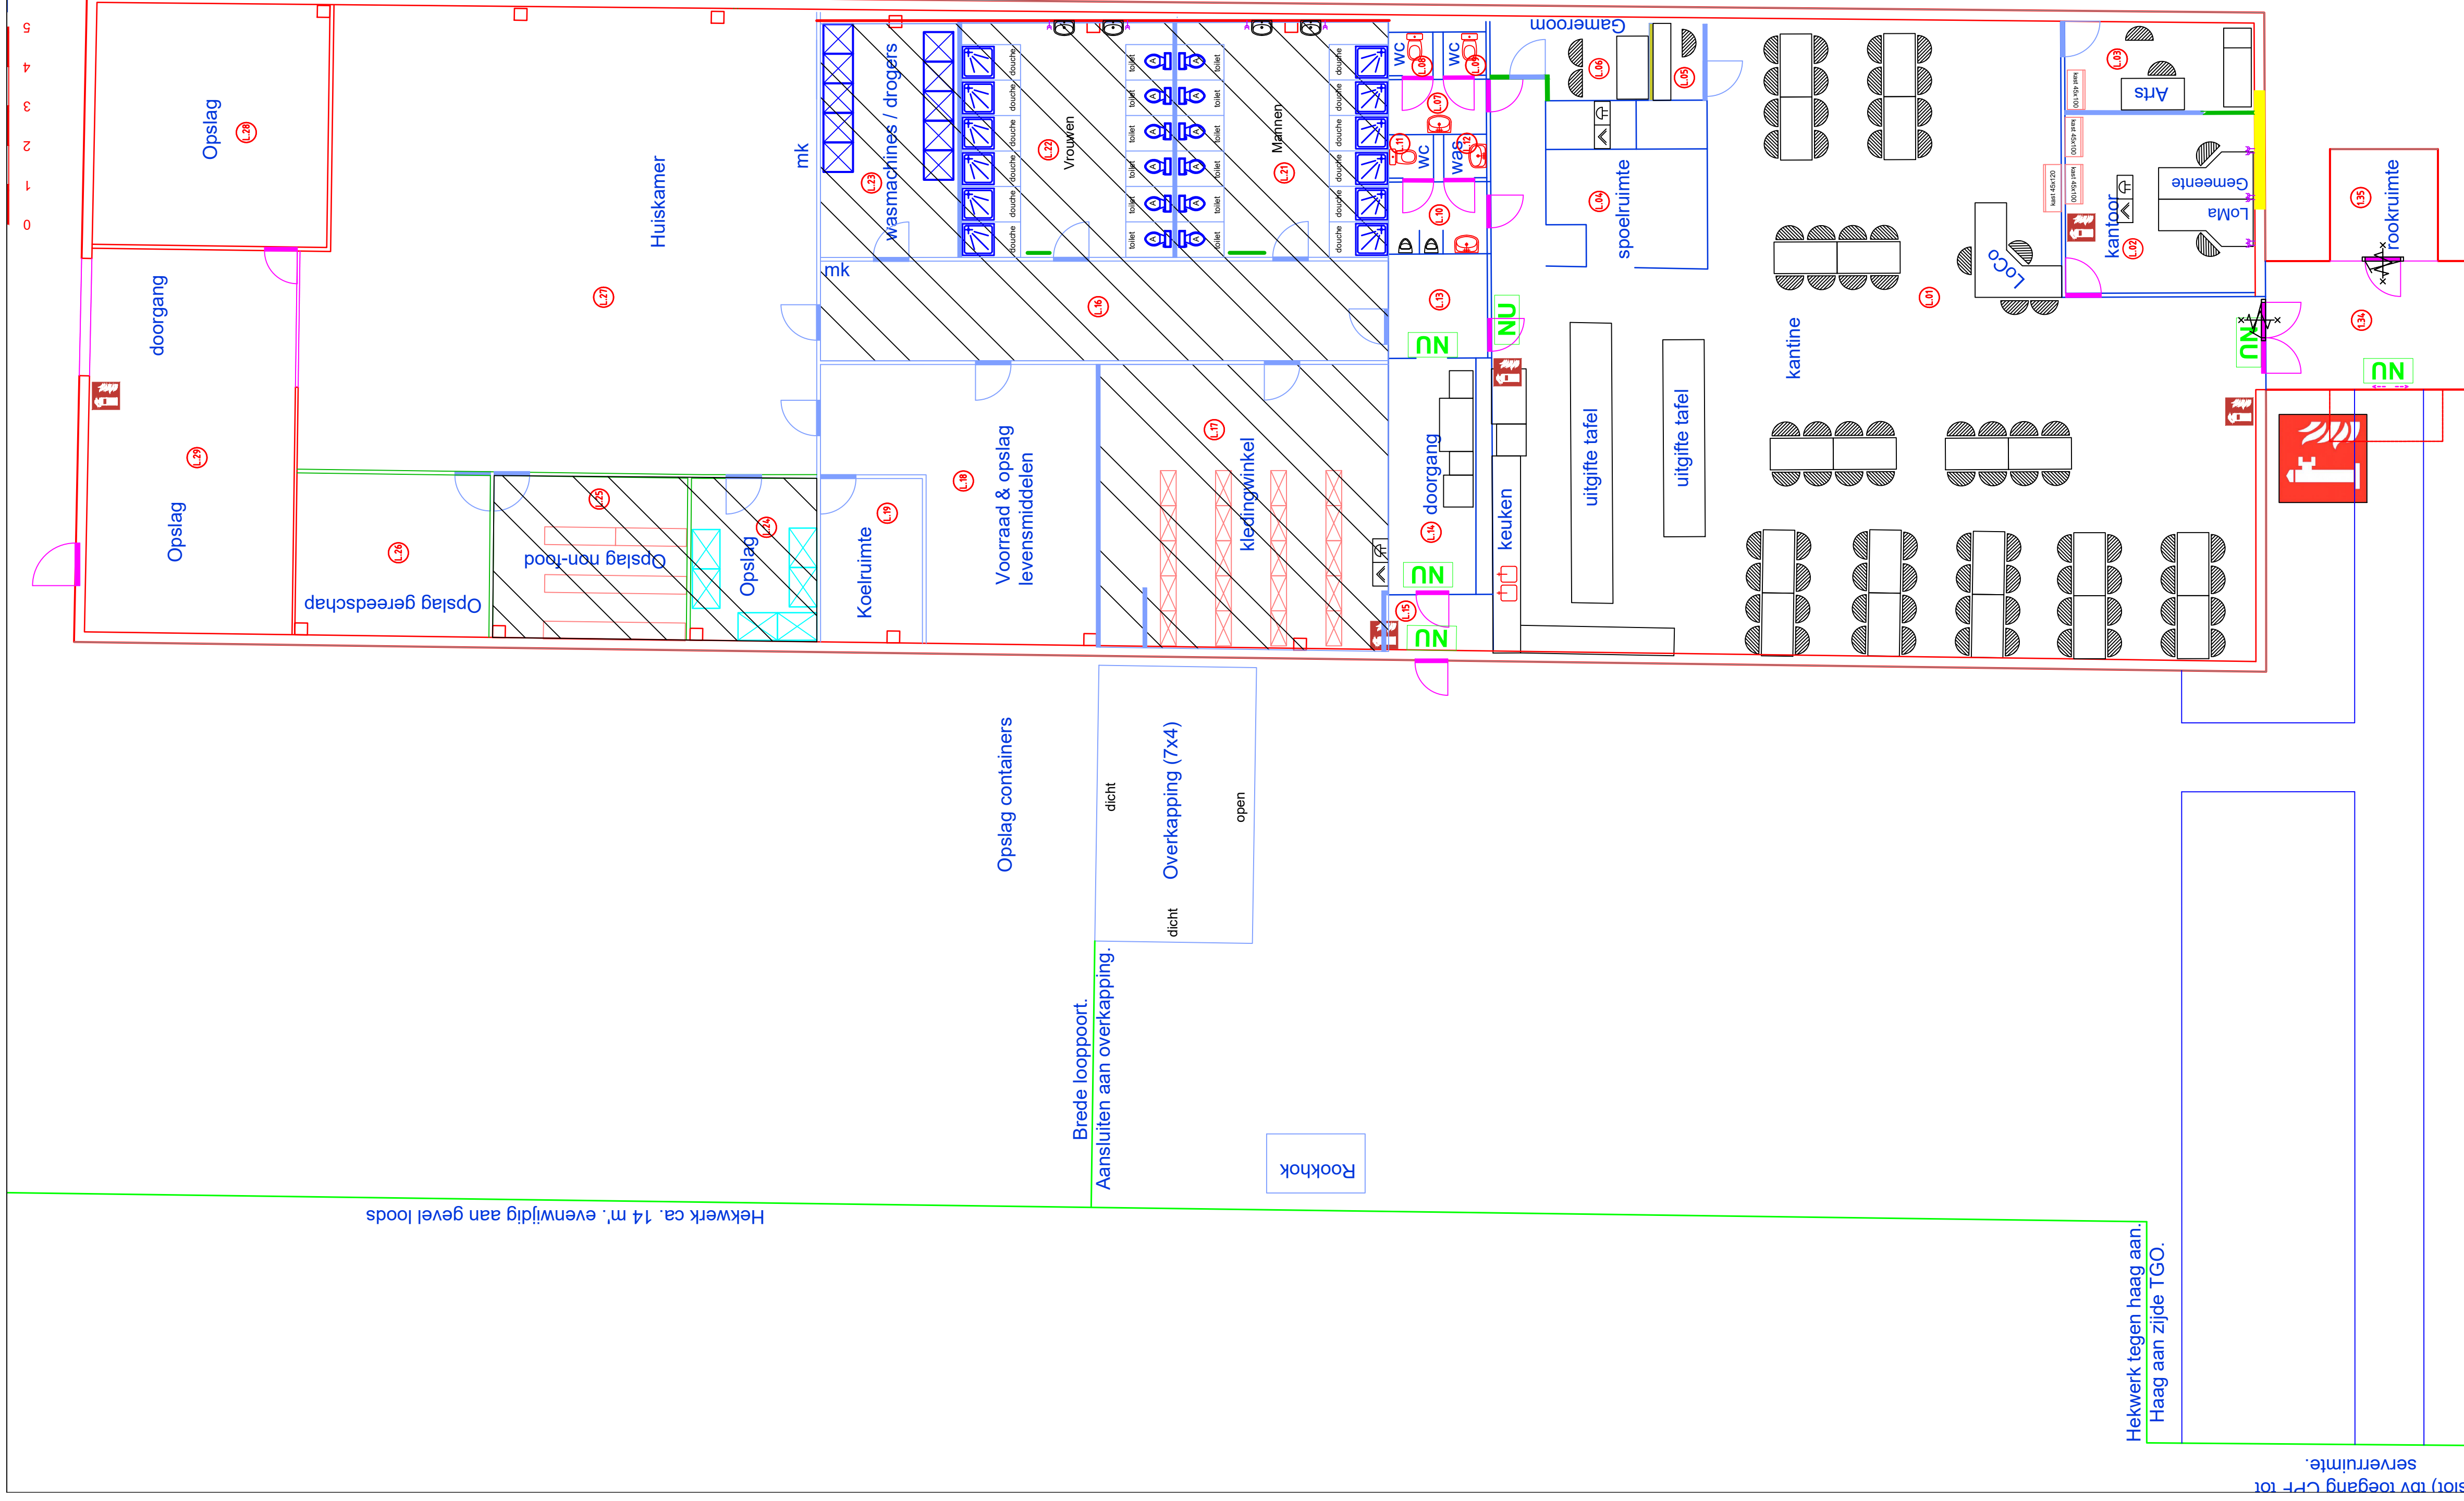


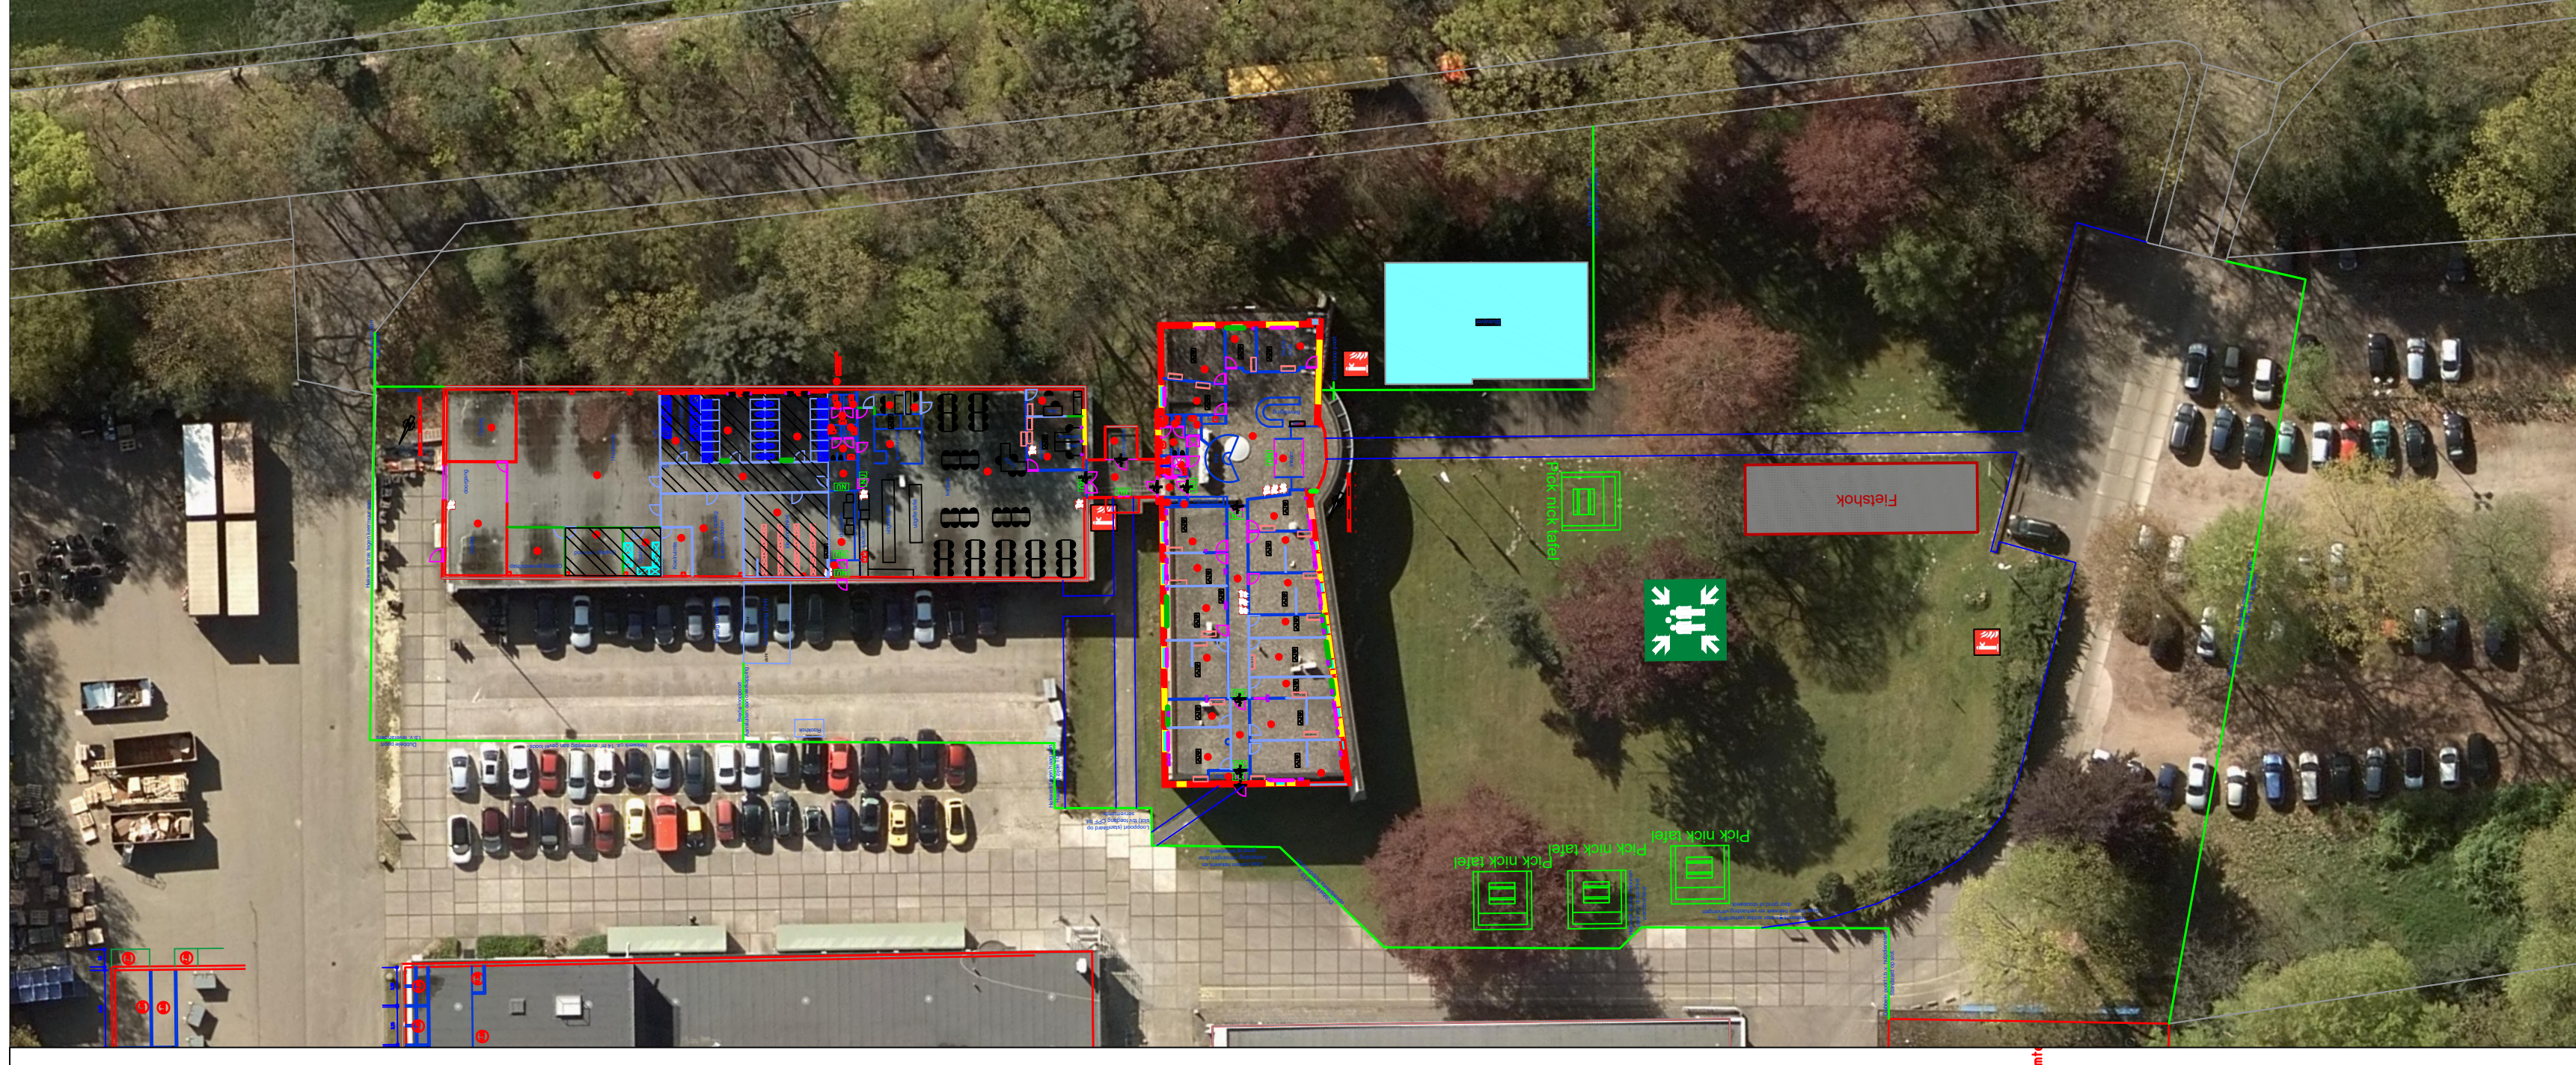

1e Verdieping
Schaal 1:100
Datum = 01-07-2025