


Tolerances complies to ISO 2768-m. If nothing else is stated. See table below.

| Nom. dim. in mm. |       | Tolerance |
|------------------|-------|-----------|
| Over             | Up to |           |
| 0.5              | 3     | ±0.1      |
| 3                | 6     | ±0.1      |
| 6                | 30    | ±0.2      |
| 30               | 120   | ±0.3      |
| 120              | 400   | ±0.5      |
| 400              | 1000  | ±0.8      |
| 1000             | 2000  | ±1.2      |
| 2000             | 4000  | ±2        |

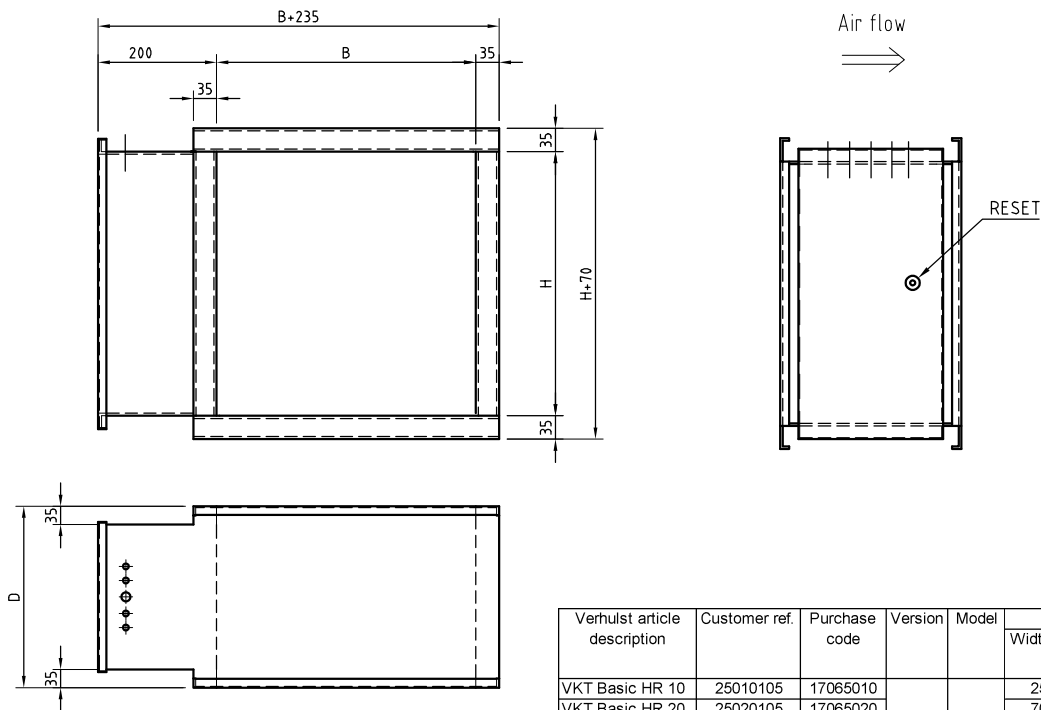

## Tevens 230V stuur spanning nodig

| Verhuist article description | Customer ref. | Purchase code | Version | Model | Duct size (mm) |            |           | Heater capacity (kW) | Power supply |             |            | Casing material | Degree of protection | Electrical insulation | Outlet air temp. |
|------------------------------|---------------|---------------|---------|-------|----------------|------------|-----------|----------------------|--------------|-------------|------------|-----------------|----------------------|-----------------------|------------------|
|                              |               |               |         |       | Width (B)      | Height (H) | Depth (D) |                      | Voltage (V)  | Phases (Ph) | Freq. (Hz) |                 |                      |                       |                  |
| VKT Basic HR 10              | 25010105      | 17065010      | VFL     | MTXL  | 250            | 300        | 370       | 4,5                  | 400          | 3           | 50         | Aluzink         | IP43                 | NI                    | 50 °C            |
| VKT Basic HR 20              | 25020105      | 17065020      |         |       | 700            | 300        | 370       | 6,0                  |              |             |            |                 |                      |                       |                  |
| VKT Basic HR 30              | 25030105      | 17065030      |         |       | 700            | 400        | 370       | 10,0                 |              |             |            |                 |                      |                       |                  |
| VKT Basic HR 40              | 25040105      | 17065040      |         |       | 1100           | 500        | 370       | 12,0                 |              |             |            |                 |                      |                       |                  |
| VKT Basic W 20               | 25220105      | 17065120      |         |       | 700            | 300        | 370       | 6,0                  |              |             |            |                 |                      |                       |                  |
| VKT Basic W 30               | 25230105      | 17065130      |         |       | 900            | 300        | 370       | 10,0                 |              |             |            |                 |                      |                       |                  |
| VKT Basic W 40               | 25240105      | 17065140      |         |       | 900            | 400        | 370       | 12,0                 |              |             |            |                 |                      |                       |                  |
| VKT Basic W 60               | 25250105      | 17065150      |         |       | 1100           | 500        | 500       | 20,0                 |              |             |            |                 |                      |                       |                  |
| VKT Basic HR 60              | 25250105      | 17065060      |         |       | 1400           | 500        | 370       | 20,0                 |              |             |            |                 |                      |                       |                  |
| VKT Basic W 80               | 25260105      | 17065180      |         |       | 1200           | 500        | 500       | 24,0                 |              |             |            |                 |                      |                       |                  |
| VKT Basic HR 80              | 25260105      | 17065080      |         |       | 1600           | 700        | 370       | 24,0                 |              |             |            |                 |                      |                       |                  |
| VKT Basic W 100              | 25270105      | 17065100      |         |       | 1600           | 700        | 500       | 30,0                 |              |             |            |                 |                      |                       |                  |
| VKT Basic HR 100             | 25270105      | 17065099      |         |       | 1800           | 700        | 500       | 30,0                 |              |             |            |                 |                      |                       |                  |
| VKT Basic HR 10              | 25010106      | 17065011      |         |       | 250            | 300        | 370       | 4,5                  |              |             |            |                 |                      |                       |                  |
| VKT Basic HR 20              | 25020106      | 17065021      |         |       | 700            | 300        | 370       | 6,0                  |              |             |            |                 |                      |                       |                  |
| VKT Basic HR 30              | 25030106      | 17065031      |         |       | 700            | 400        | 370       | 10,0                 |              |             |            |                 |                      |                       |                  |
| VKT Basic HR 40              | 25040106      | 17065041      |         |       | 1100           | 500        | 370       | 12,0                 |              |             |            |                 |                      |                       |                  |
| VKT Basic W 20               | 25220106      | 17065121      |         |       | 700            | 300        | 370       | 6,0                  |              |             |            |                 |                      |                       |                  |
| VKT Basic W 30               | 25230106      | 17065131      |         |       | 900            | 300        | 370       | 10,0                 |              |             |            |                 |                      |                       |                  |
| VKT Basic W 40               | 25240106      | 17065141      |         |       | 900            | 400        | 370       | 12,0                 |              |             |            |                 |                      |                       |                  |
| VKT Basic W 60               | 25250106      | 17065151      |         |       | 1100           | 500        | 500       | 20,0                 |              |             |            |                 |                      |                       |                  |
| VKT Basic HR 60              | 25250106      | 17065061      |         |       | 1400           | 500        | 370       | 20,0                 |              |             |            |                 |                      |                       |                  |
| VKT Basic W 80               | 25260106      | 17065181      |         |       | 1200           | 500        | 500       | 24,0                 |              |             |            |                 |                      |                       |                  |
| VKT Basic HR 80              | 25260106      | 17065081      |         |       | 1600           | 700        | 370       | 24,0                 |              |             |            |                 |                      |                       |                  |
| VKT Basic W 100              | 25270106      | 17065101      |         |       | 1600           | 700        | 500       | 30,0                 |              |             |            |                 |                      |                       |                  |
| VKT Basic HR 100             | 25270106      | 17065091      |         |       | 1800           | 700        | 500       | 30,0                 |              |             |            |                 |                      |                       |                  |



3

|   |   |                                |        |    |
|---|---|--------------------------------|--------|----|
| 2 |   | Area for control removed       | 181219 | PJ |
| 3 | 1 | Purchase code changed          | 180209 | PJ |
| 2 | 6 | New articles added             | 180131 | PJ |
| 1 | 6 | Depth changed for 20,24 & 30kW | 151204 | PJ |

| No. | Qty. | Modification/Revision/Message | Date | Resp. | No. | Qty. | Modification/Revision/Message | Date | Resp. |
|-----|------|-------------------------------|------|-------|-----|------|-------------------------------|------|-------|
|     |      |                               |      |       |     |      |                               |      |       |

|             |          |             |  |                |
|-------------|----------|-------------|--|----------------|
| 1           | 1        |             |  |                |
| Det.No.     | Qty.     | Designation | Material/ Dimension  | Remark         |
| Designed by | Drawn by | Approved by | Standard   | Scale          |
| PJ          | PJ       |             |  | Replaces       |
|             |          |             | VFL, -MTXL, BASIC<br>Customer: Verhuist<br>General Drawing |                |
|             |          |             |  | Date<br>151027 |
|             |          |             | Drawing No.<br>58320                                       | Edition<br>5   |

This drawing and its contents is the property of the company and may not be copied or otherwise disclosed to any third part without our consent. Contraventions will be prosecuted.