


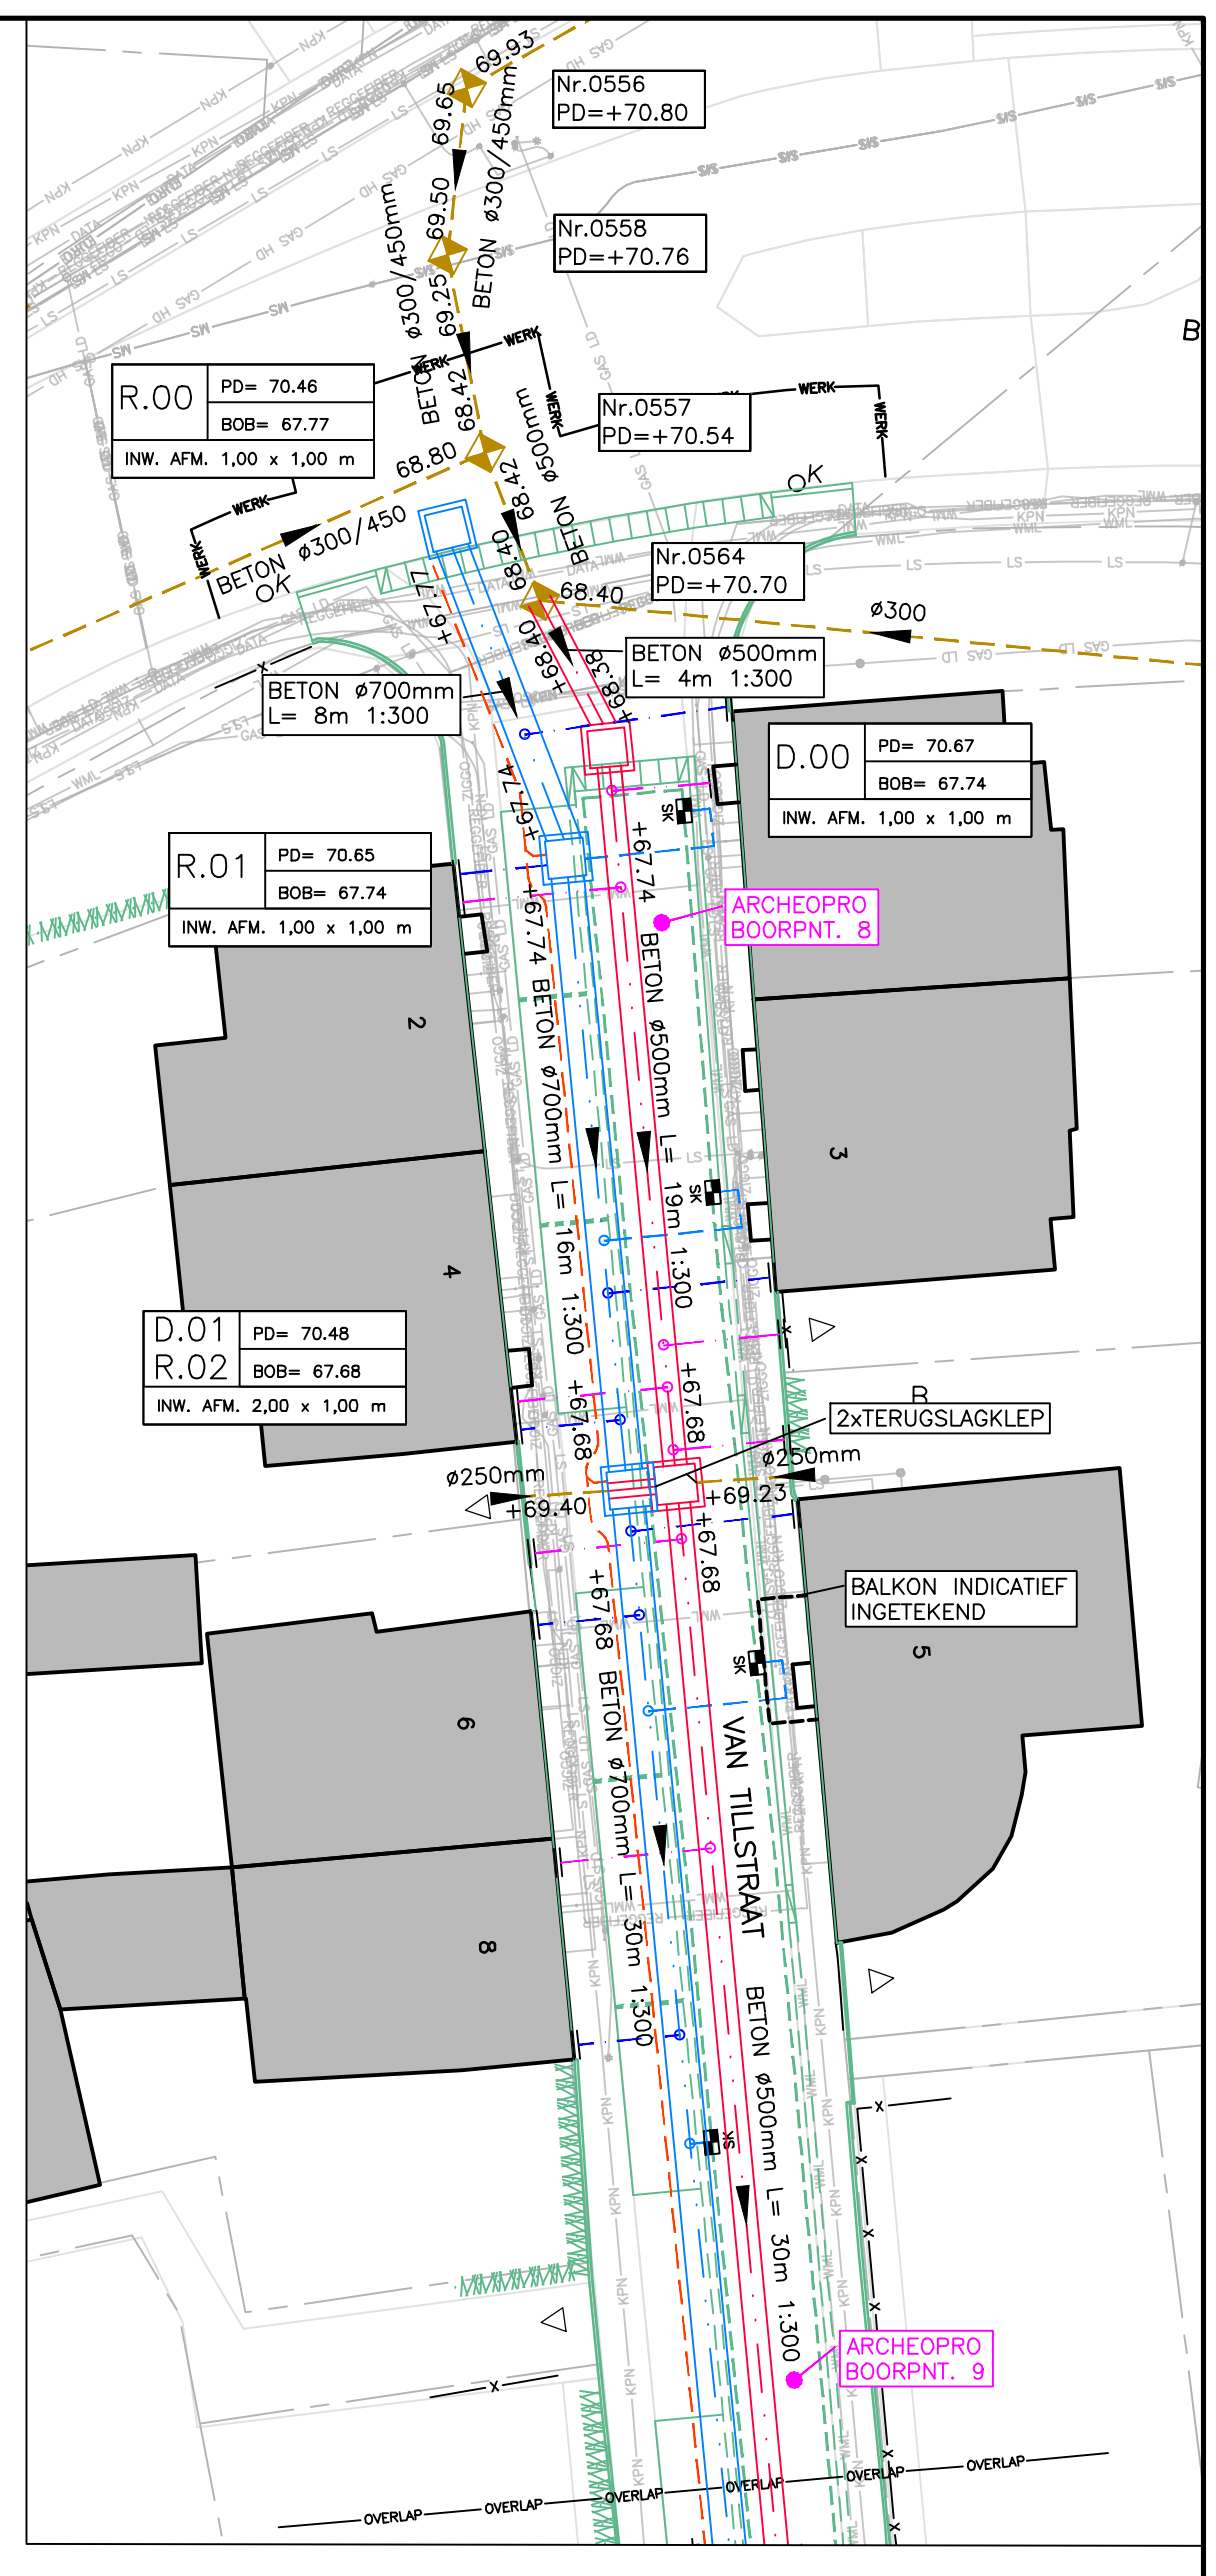

|   |  |        |  |
|---|--|--------|--|
|                                |  | 24.064 |  |
| ONSTRAAT   |  | B.03   |  |
| E GEUL   |  | (Bad)  |  |
| Formaat : AD + 2xH                                                                                                  |  | B.03   |  |
| 064 - 5.0kg   |  |        |  |
| 30 40<br>1000 1000<br><b>bureau VERBEECK</b><br>b.v.<br>tel. 020-6100000 / fax 020-6100001<br>www.bureauverbeeck.nl |  |        |  |


 Tel: +31 (0)45 458 22 22      Tel: +31 (0)45 450 30 45        
 Mail: info@piangroup-baggen.nl      Mail: info@bureauoverbeek.nl  
 Web: www.piangroup-baggen.nl      Web: www.bureauoverbeek.nl

**ERBEEK**  
ecologie / stedelijk ontwerp