



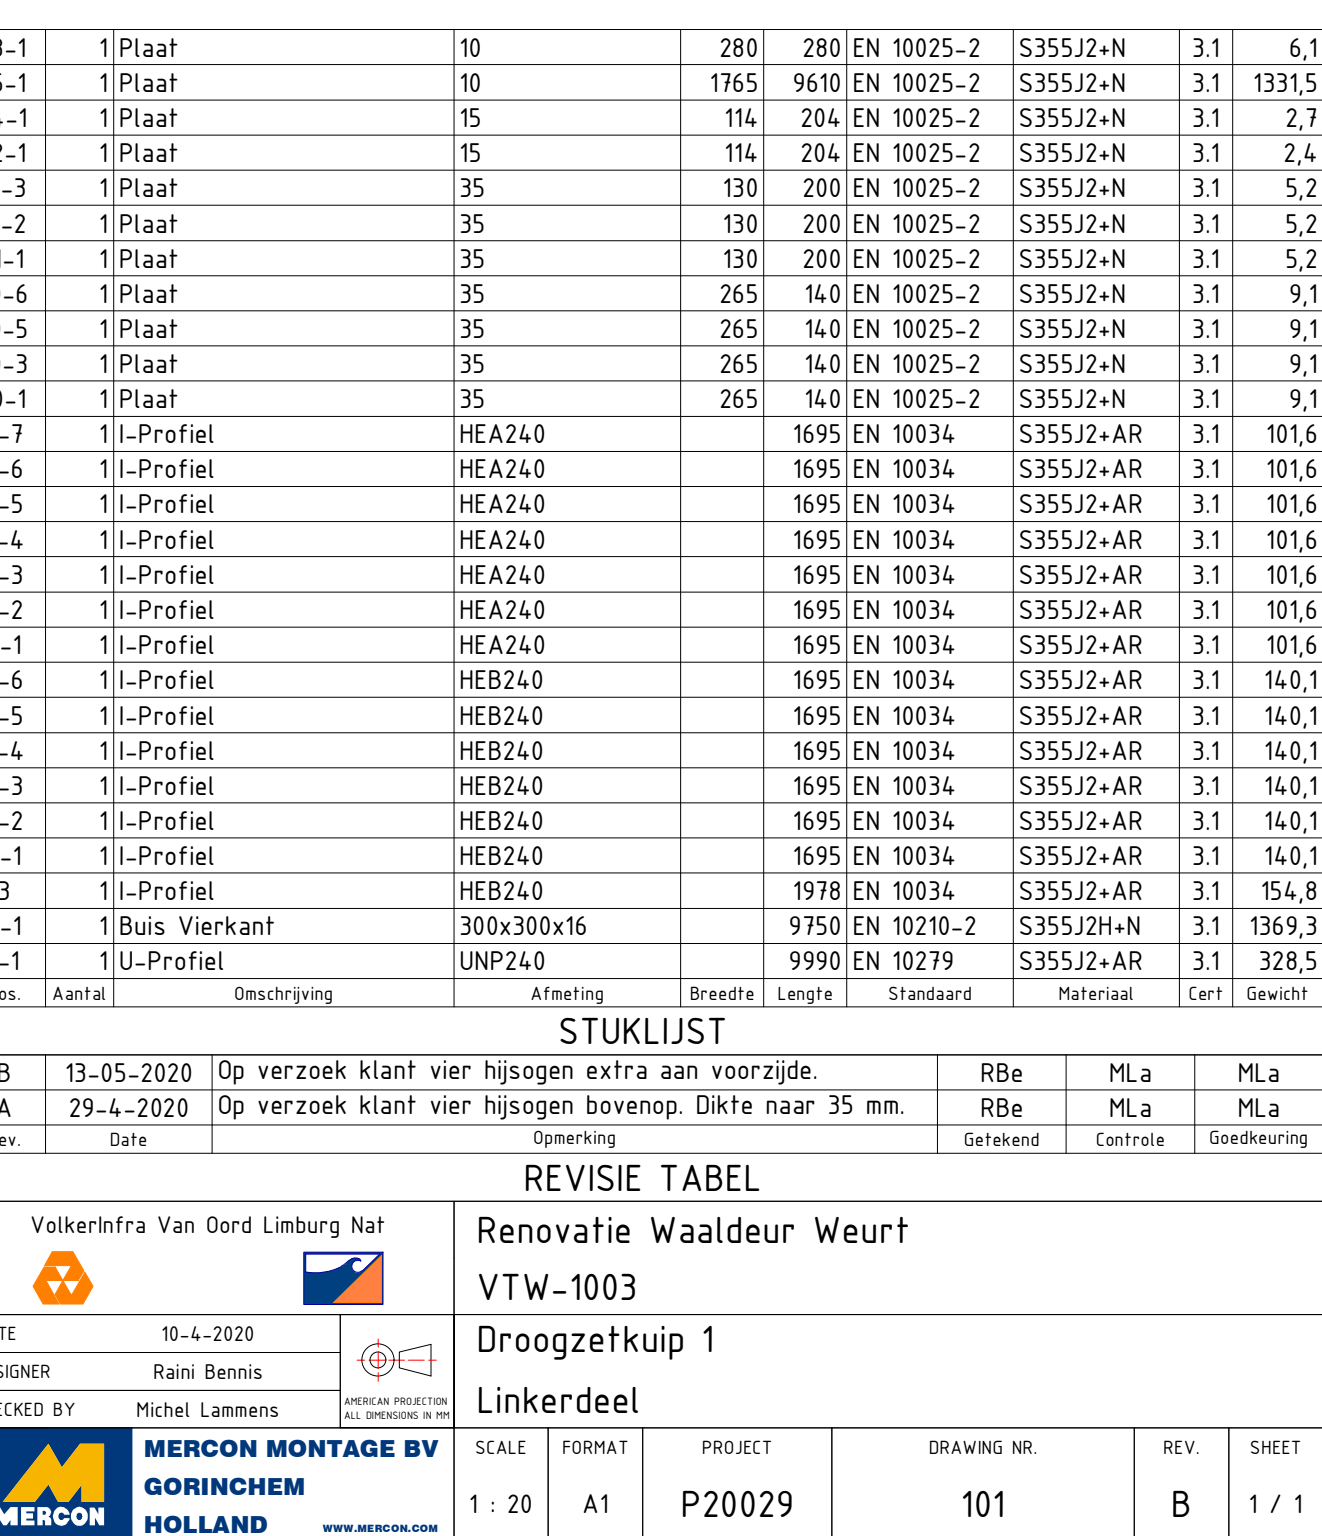

18-1	1	Plaaf	10	280	280	EN 10025-2	S355J2-N	3,1	6,1
15-1	1	Plaaf	10	1765	9610	EN 10025-2	S355J2-N	3,1	13315
14-1	1	Plaaf	15	114	204	EN 10025-2	S355J2-N	3,1	2,7
12-1	1	Plaaf	15	114	204	EN 10025-2	S355J2-N	3,1	2,4
11-3	1	Plaaf	35	130	200	EN 10025-2	S355J2-N	3,1	5,2
11-2	1	Plaaf	35	130	200	EN 10025-2	S355J2-N	3,1	5,2
11-1	1	Plaaf	35	130	200	EN 10025-2	S355J2-N	3,1	5,2
10-6	1	Plaaf	35	265	140	EN 10025-2	S355J2-N	3,1	9,1
10-5	1	Plaaf	35	265	140	EN 10025-2	S355J2-N	3,1	9,1
10-3	1	Plaaf	35	265	140	EN 10025-2	S355J2-N	3,1	9,1
10-1	1	Plaaf	35	265	140	EN 10025-2	S355J2-N	3,1	9,1
7-7	1	L-Profiel	HEA240		1695	EN 10034	S355J2-AR	3,1	101,6
7-6	1	L-Profiel	HEA240		1695	EN 10034	S355J2-AR	3,1	101,6
7-5	1	L-Profiel	HEA240		1695	EN 10034	S355J2-AR	3,1	101,6
7-4	1	L-Profiel	HEA240		1695	EN 10034	S355J2-AR	3,1	101,6
7-3	1	L-Profiel	HEA240		1695	EN 10034	S355J2-AR	3,1	101,6
7-2	1	L-Profiel	HEA240		1695	EN 10034	S355J2-AR	3,1	101,6
7-1	1	L-Profiel	HEA240		1695	EN 10034	S355J2-AR	3,1	101,6
6-6	1	L-Profiel	HEB240		1695	EN 10034	S355J2-AR	3,1	140,1
6-5	1	L-Profiel	HEB240		1695	EN 10034	S355J2-AR	3,1	140,1
6-4	1	L-Profiel	HEB240		1695	EN 10034	S355J2-AR	3,1	140,1
6-3	1	L-Profiel	HEB240		1695	EN 10034	S355J2-AR	3,1	140,1
6-2	1	L-Profiel	HEB240		1695	EN 10034	S355J2-AR	3,1	140,1
6-1	1	L-Profiel	HEB240		1695	EN 10034	S355J2-AR	3,1	140,1
3	1	L-Profiel	HEB240		1978	EN 10034	S355J2-AR	3,1	154,8
2-1	1	Buis Vierkant	300x300x16		9750	EN 10210-2	S355J2H-N	3,1	1369,3
1	1	U-Profiel	UNP240		9990	EN 10279	S355J2-AR	3,1	328,5
Pos.	Aantal	Omschrijving	Afmeting	Breedte	Lengte	Standard	Material	Cert	Gewicht

STUKLIJST								
B	13-05-2020	Op verzoek klant vier hysogen extra aan voorzijde.	RBe	MLa	MLa			
A	29-4-2020	Op verzoek klant vier hysogen bovenop. Dikte naar 35 mm.	RBe	MLa	MLa			
Rev.	Date	Ophierking	Getekend	Controle	Goedgeuring			
REVISIE TABEL								
Volkerinfra Van Oord Limburg Nat			Renovatie Waaldeur Weurt					
			VTW-1003					
DATE	10-4-2020		 Droogzetkuip 1					
DESIGNER	Raimt Bennis							
CHECKED BY	Michel Lammens							
 MERCON MONTAGE BV GORINCHEM HOLLAND www.mercon.com			SCALE	FORMAT	PROJECT	DRAWING NR.	REV.	SHEET
			1 : 20	A1	P20029	101	B	1 / 1