
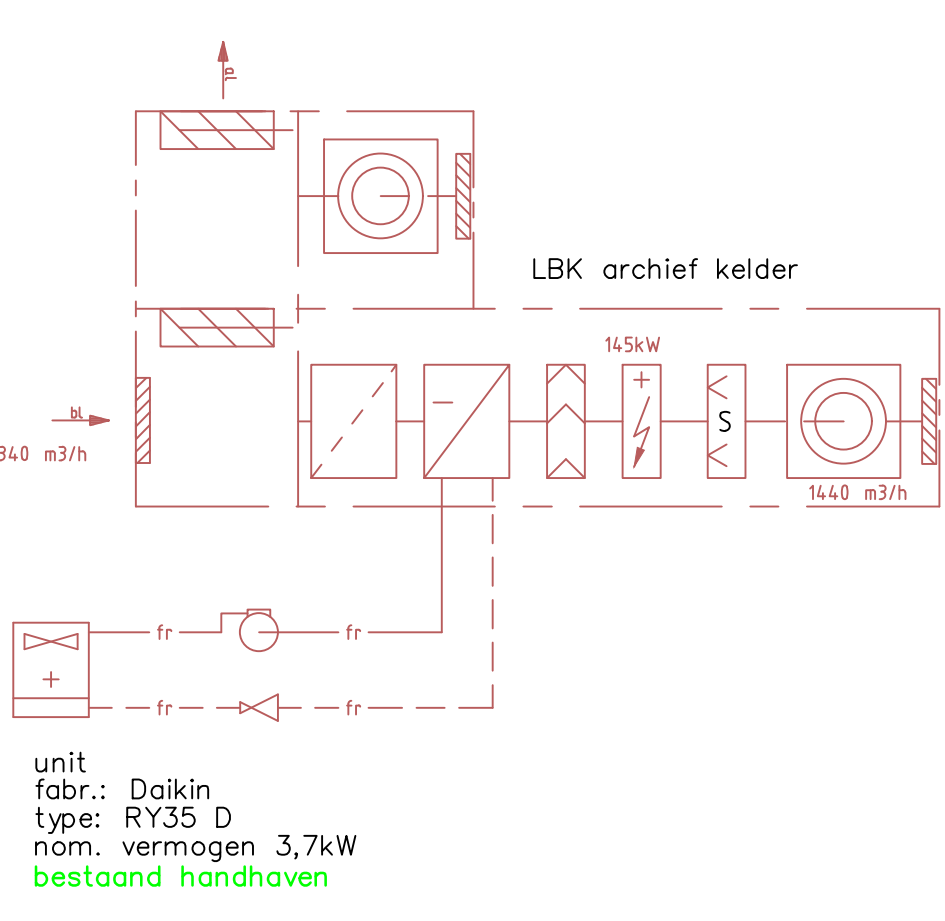
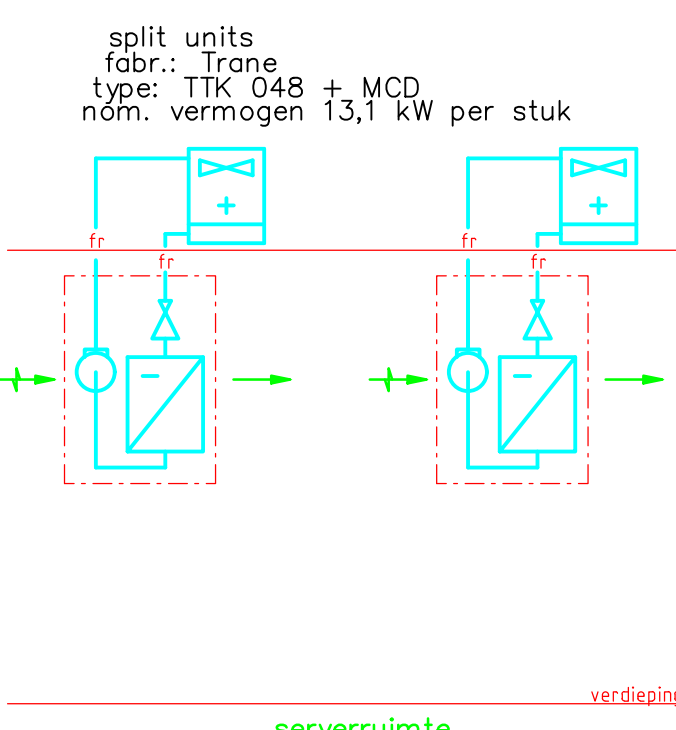
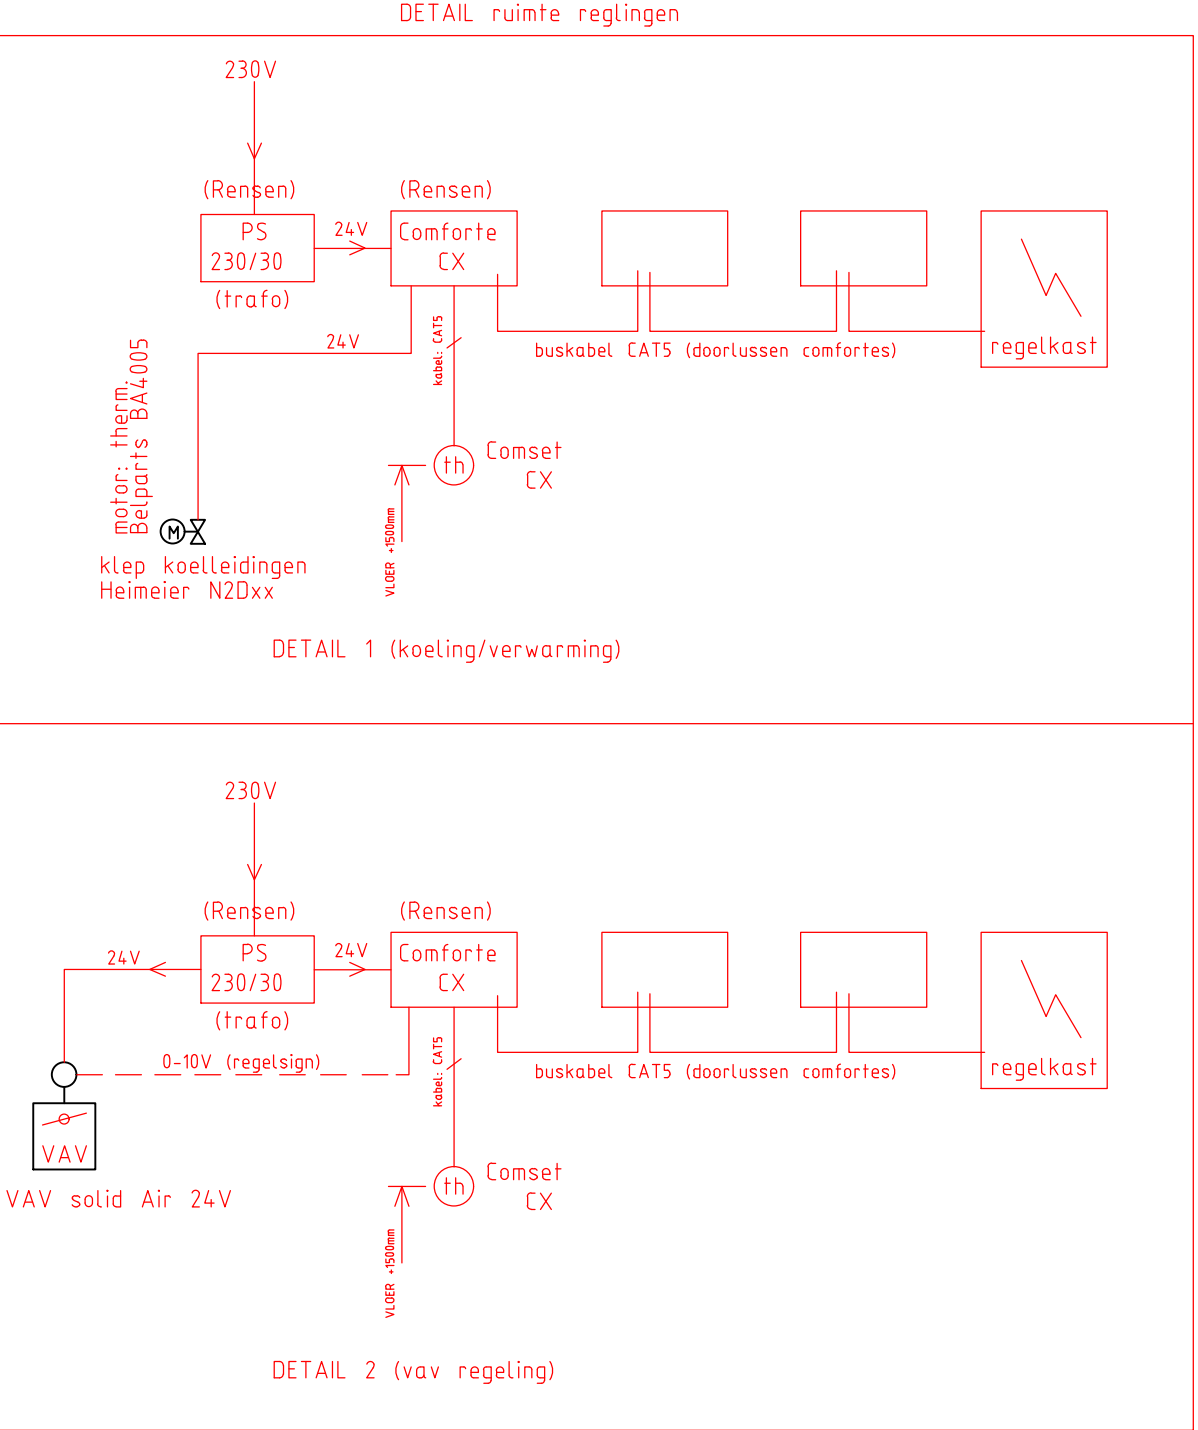
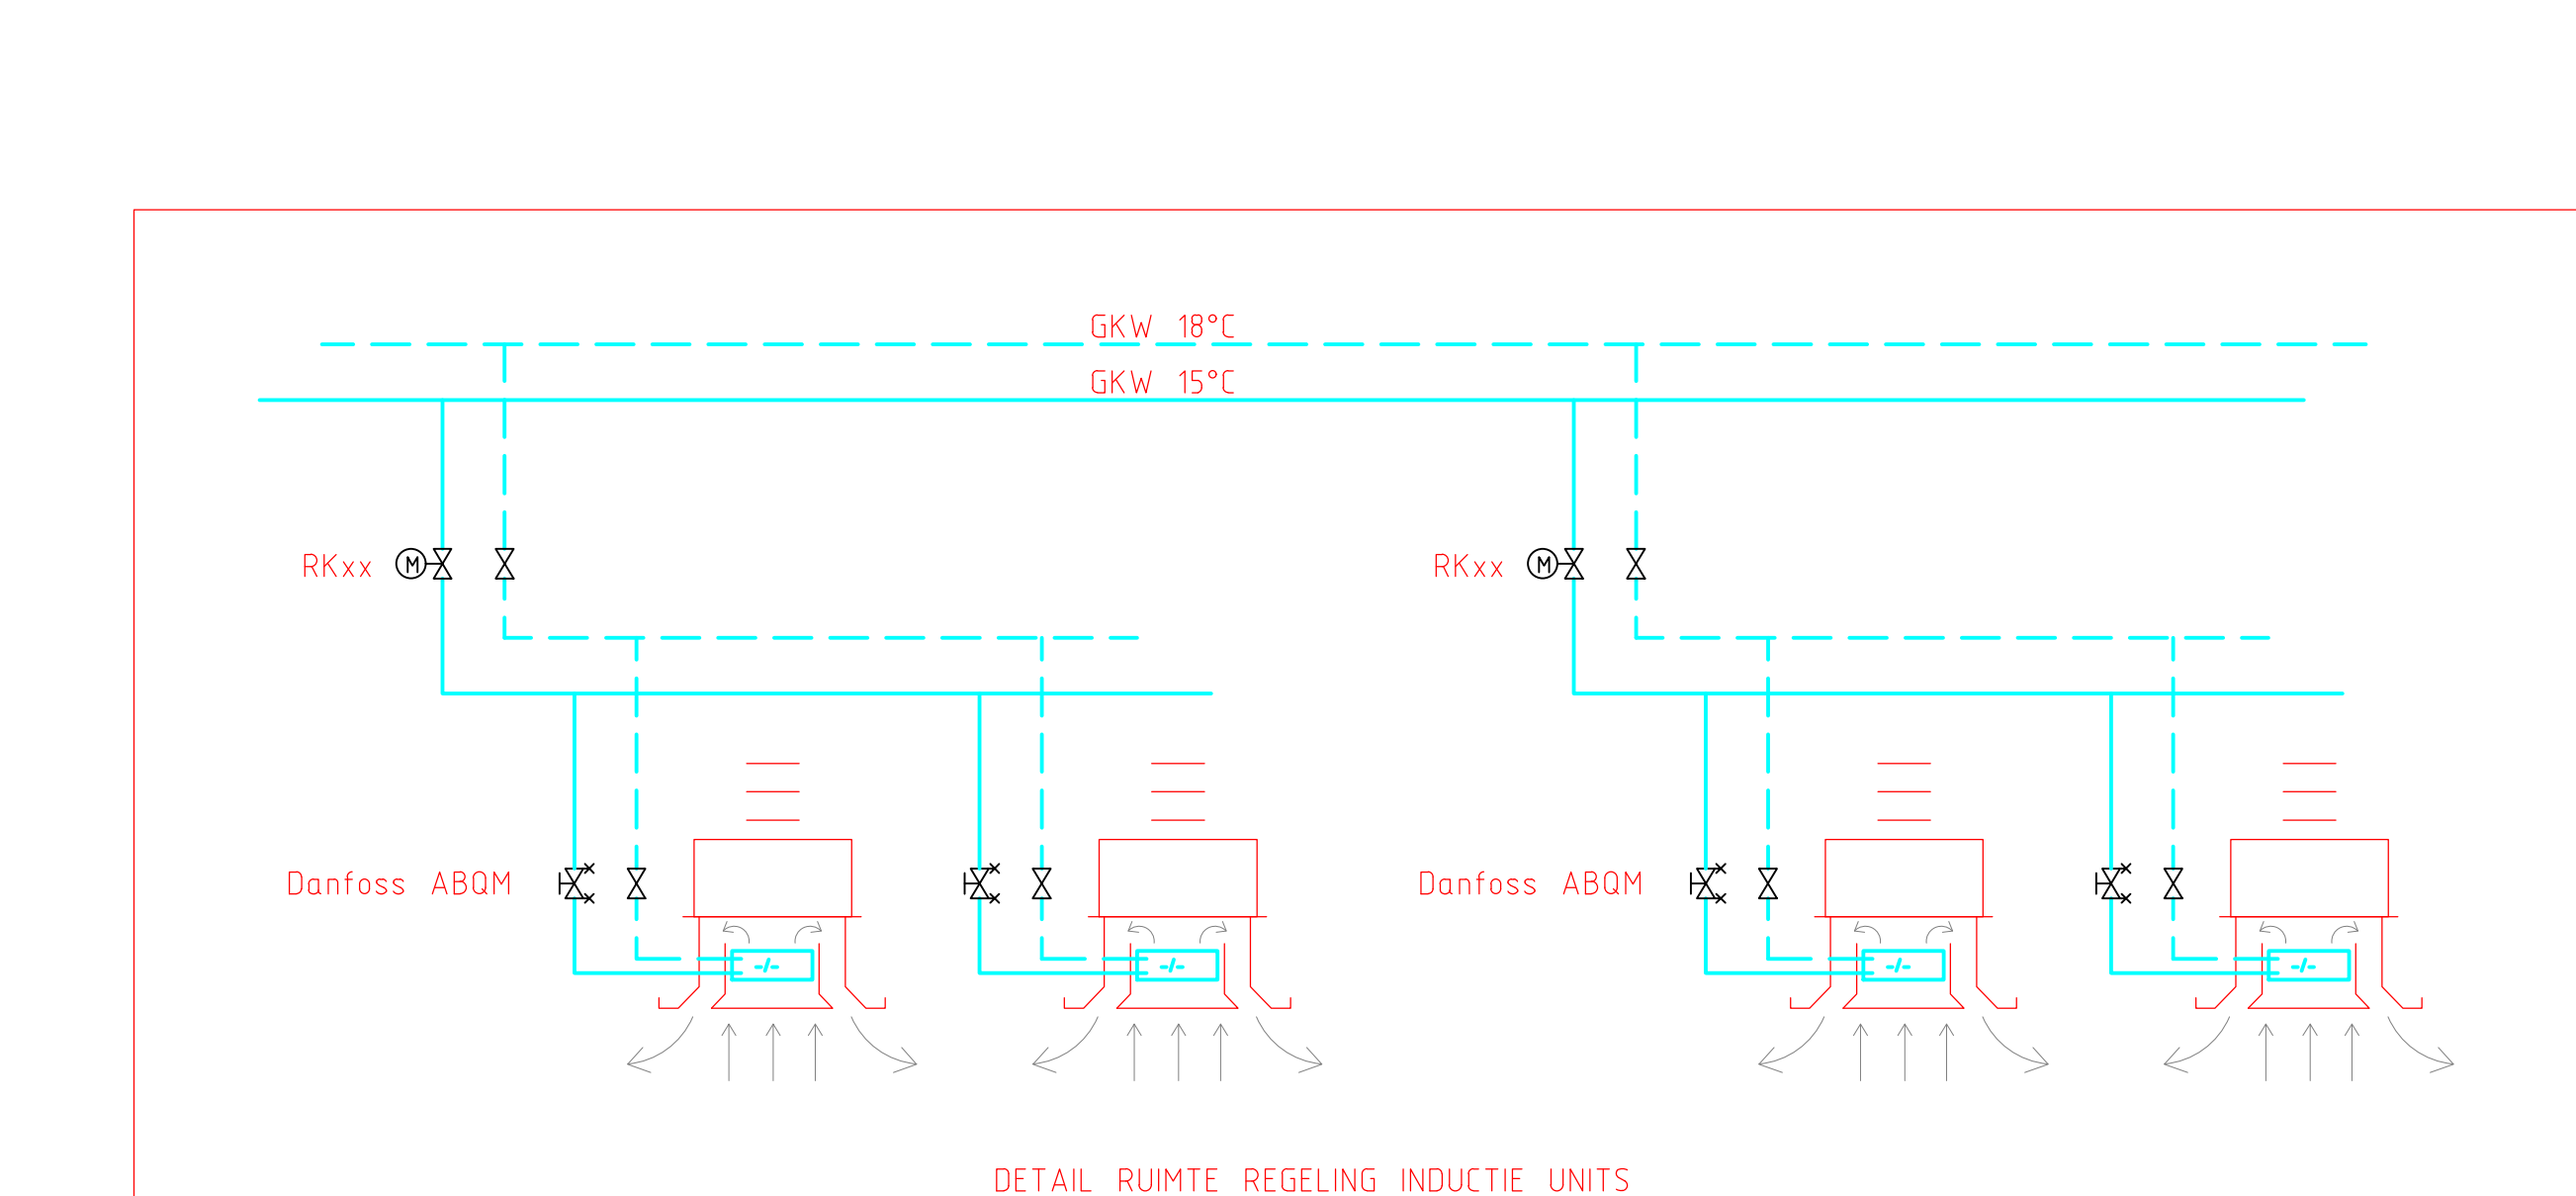


OMSCHRIJVING	INSTALL. CODE	FLOW kg/s	FLOW m³/h	KVs	gP KLEP kPa	gP circuit kPa	autoriteit	KLEP - MOTOR	DO KLEP (mm)	DO Kogelkraan (mm)
RK 0.01		0.220	0.79	2.5	10.0	12.874	0.4	N2000	3/4"	40mm (1")
RK 0.02		0.190	0.68	2.5	7.5	15.437	0.3	N2000	3/4"	32mm (3/4")
RK 0.03		0.187	0.67	2.5	7.3	15.48	0.3	N2000	3/4"	32mm (3/4")
RK 0.04		0.285	1.04	4.2	6.1	13.631	0.3	N2005	1"	40mm (1")
RK 0.05		0.220	0.79	2.5	10.0	12.854	0.4	N2000	3/4"	32mm (3/4")
RK 0.06		0.103	0.37	1.4	7.5	12	0.4	N2015	1/2"	25mm (1/2")
RK 0.07		0.156	0.56	2.5	9.0	12	0.3	N2020	3/4"	32mm (3/4")
RK 0.08		0.103	0.37	1.4	7.5	12	0.4	N2015	1/2"	25mm (1/2")
RK 1.01		0.297	1.07	4.2	6.5	14.613	0.3	N2005	1"	40mm (1")
RK 1.02		0.437	1.57	5.8	7.4	14.953	0.3	N2002	5/4"	40mm (1")
RK 1.03		0.270	0.97	4.2	5.4	17.5	0.2	N2005	1"	40mm (1")
RK 1.04		0.343	1.23	4.2	8.6	16.484	0.3	N2005	1"	1 1/2"
RK 1.05		0.223	0.80	4.2	3.7	14.353	0.2	N2005	1"	40mm (1")
RK 1.06		0.137	0.49	2.5	3.9	13.559	0.2	N2000	3/4"	32mm (3/4")
RK 1.07		0.357	1.29	5.8	4.9	14.787	0.2	N2002	5/4"	5/4"
RK 1.08		0.172	0.62	2.5	6.1	12.637	0.3	N2000	3/4"	32mm (3/4")
RK 1.09		0.172	0.62	2.5	6.1	12.637	0.3	N2000	3/4"	32mm (3/4")
RK 1.10		0.430	1.55	5.8	7.1	15.25	0.3	N2002	5/4"	5/4"
RK 1.11		0.430	1.55	5.8	7.1	15.533	0.3	N2002	5/4"	5/4"

KOELING

3 weg regelkleppen:
K01 afsluiter: VXF21.65 (DN65 PN6) aandrijving: SOX62
K02 afsluiter: VXG4.15-2.5 (DN15 PN16) aandrijving: SOX65
K03 afsluiter: VXG4.15-1.6 1 ALG153 (DN15 PN6) aandrijving: SOS65
K04 afsluiter: VXF21.65 (DN65 PN6) aandrijving: SOX62
K05 afsluiter: VXG4.25 10 1 ALG 253 (DN25 PN16) aandrijving: SOS65

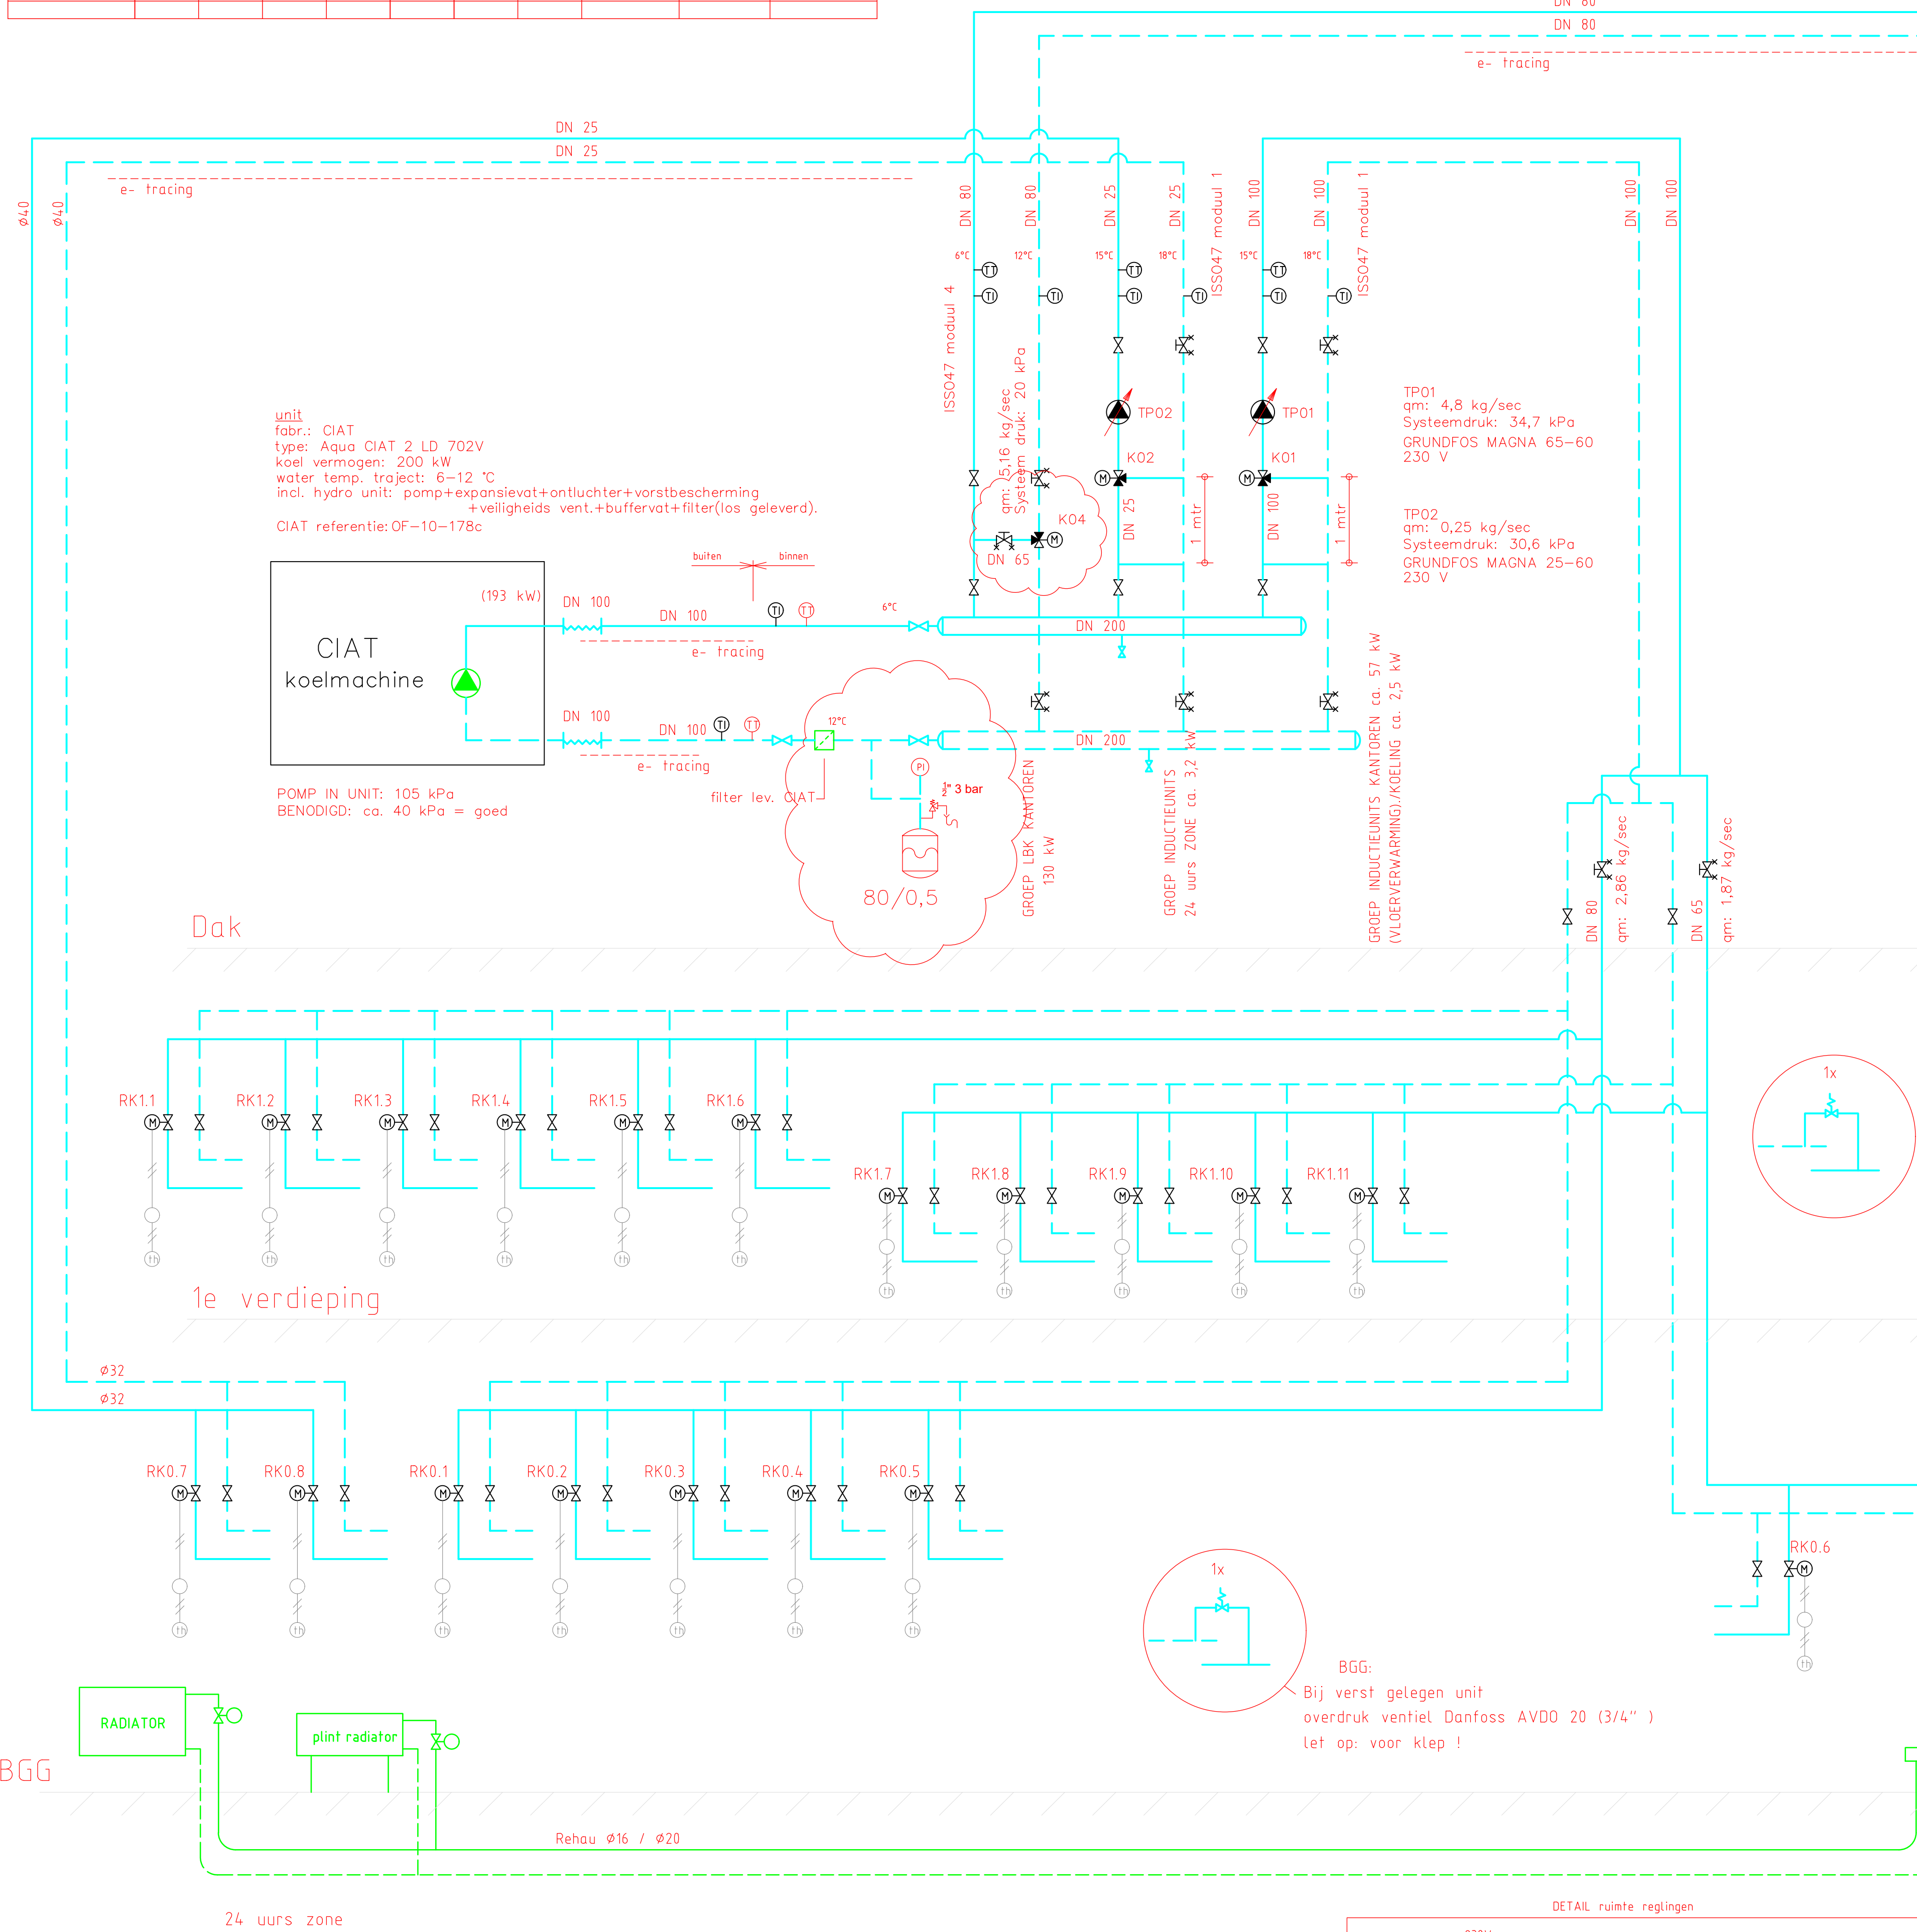

VERWARMING

