



Symbolen


Nieuw te plaatsen lichtmast

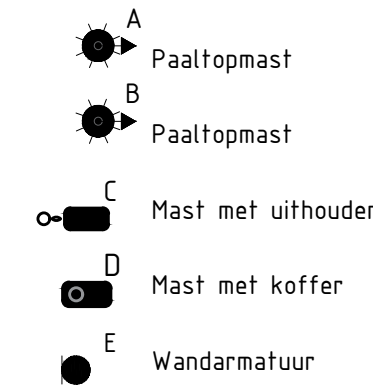


Bestaande lichtmast

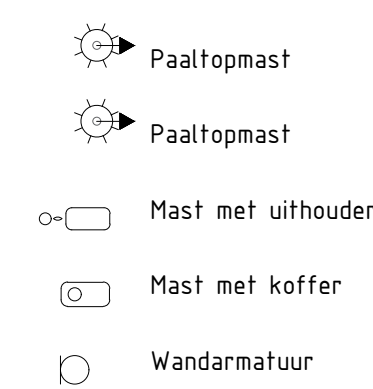

Te verwijderen / verplaatsen lichtmast

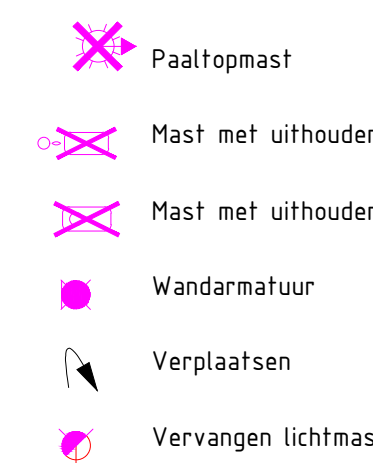

Overige symbolen

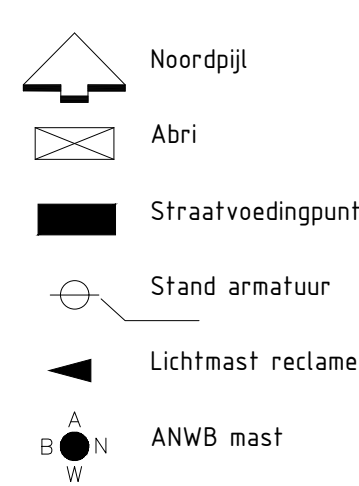

Composities

Compositienr en omschrijving


1-03-004	Kreek&haf LM Stv. 3,5m.PT_Valmont_100.B.042 E AM Industria 2000 PLL36W
1-01-001	Kreek&haf LM Stv. 3m.PT_Valmont_200A207 X AM Industria 2400 Padvinder PLL18W
2-26-125	Kreek&haf LM Stv. 6m.EU_Valmont_200J002 D AM Philips XGS103 SOX-E 18W
2-26-313	Kreek&haf LM Stv. 6m.EU_Valmont_200J002 D Brisa LC-A3 16LED 3000K 2150lm comfort control

Bladindeling


Bladnr-formaat en omschrijving

Blad 1-A2	Verklaring symboliek en coderingen
Blad 2-A0	Bovenaanzicht situatie


Kabels (eigen net)

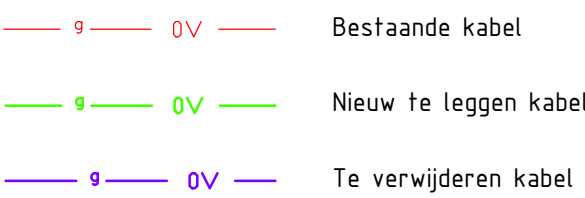



Kabels (Liander net)

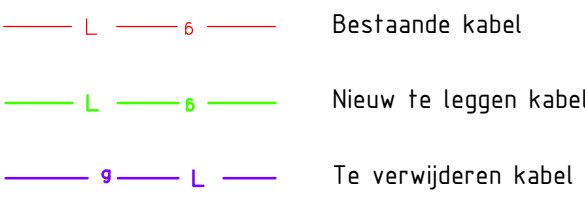

Mantelbuizen

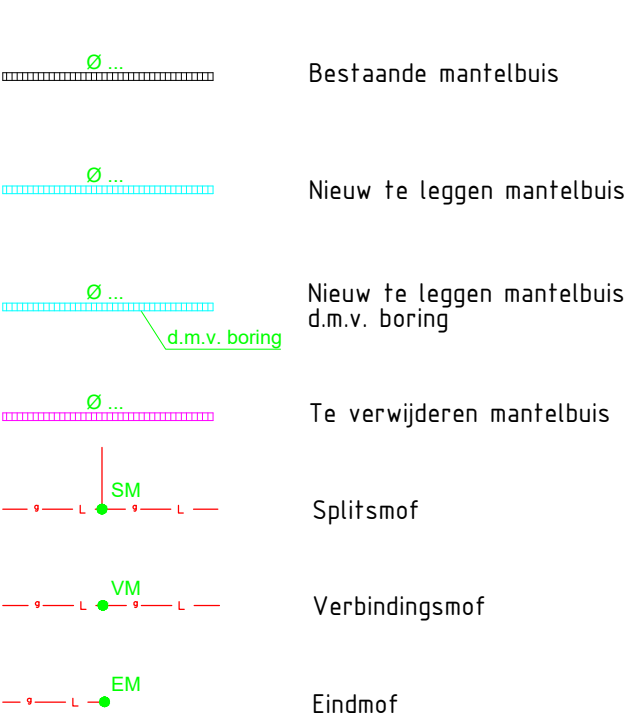

Coderingen

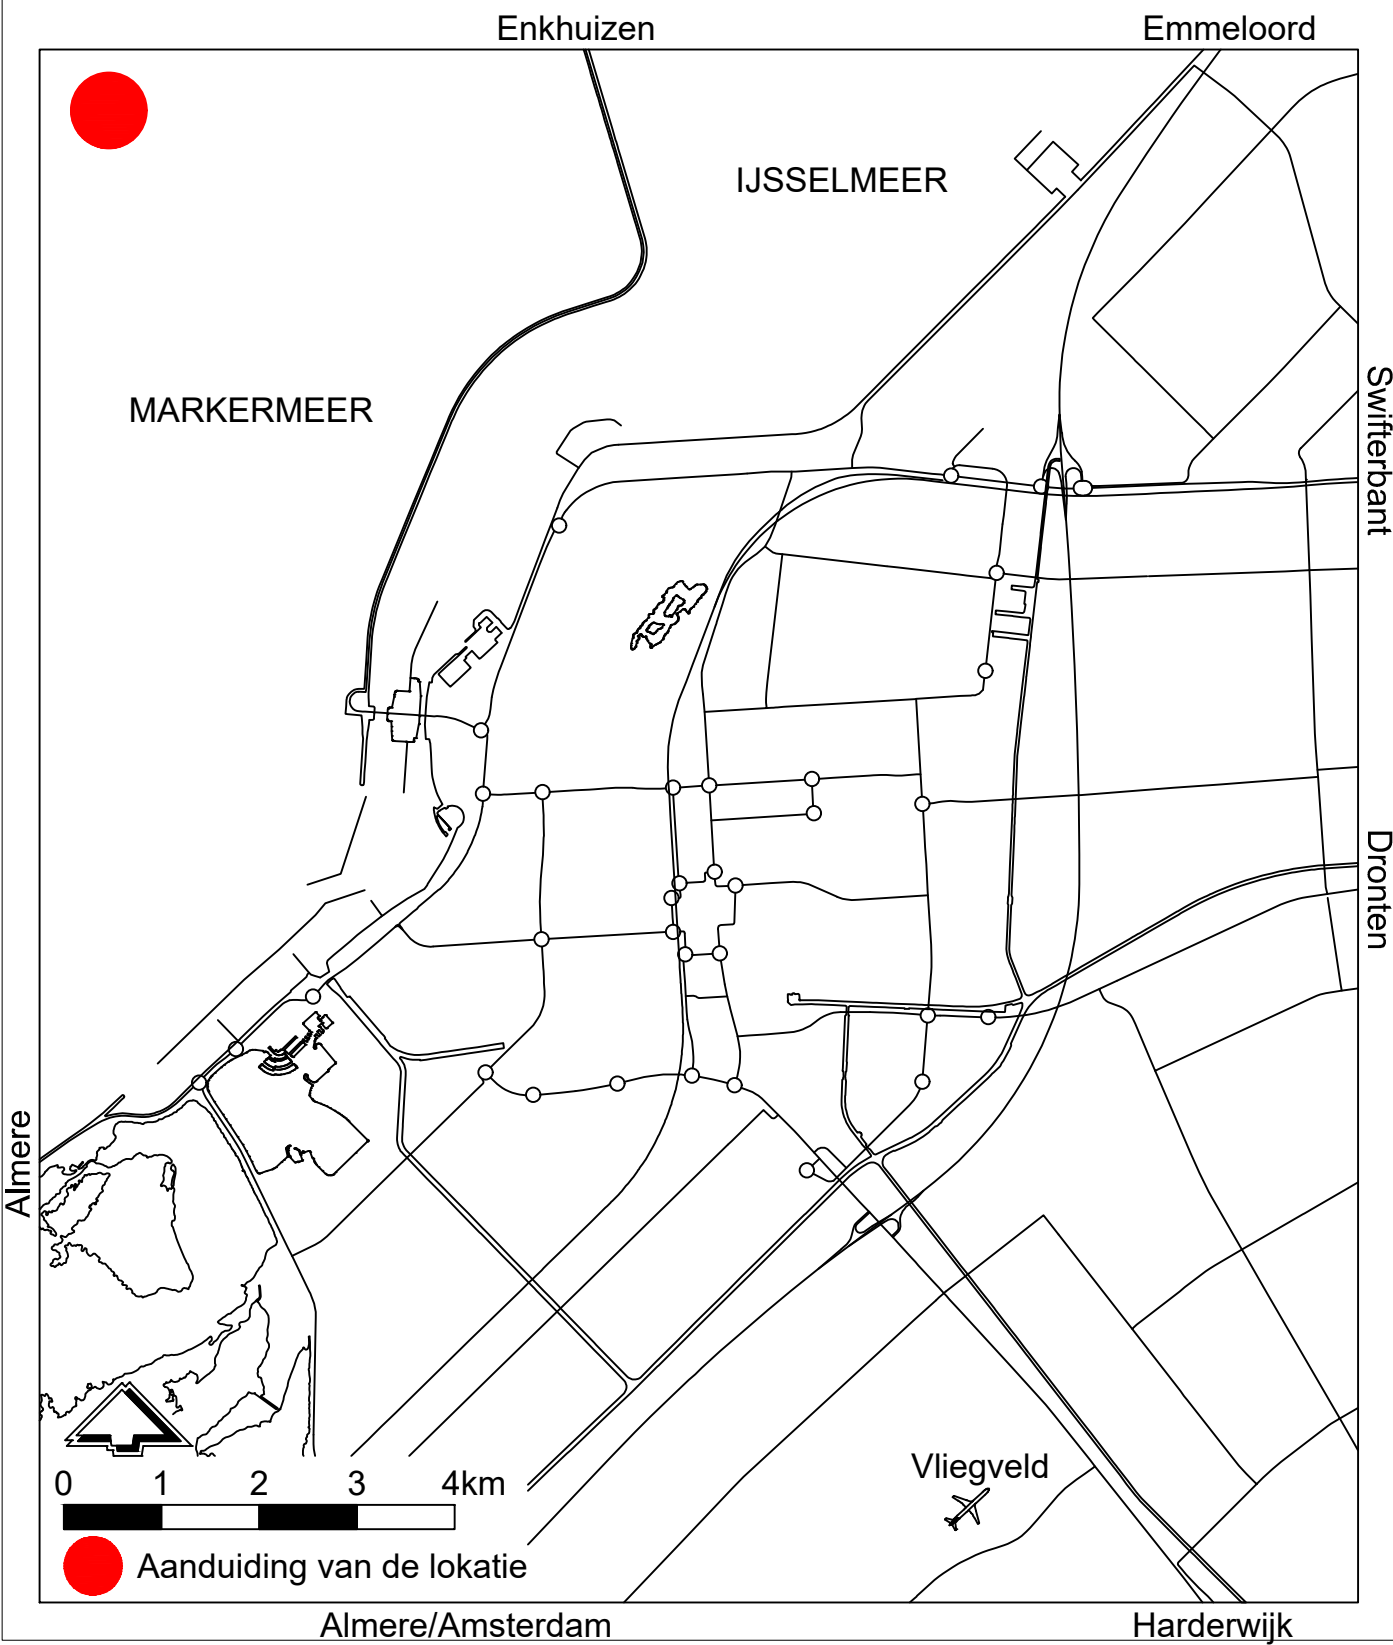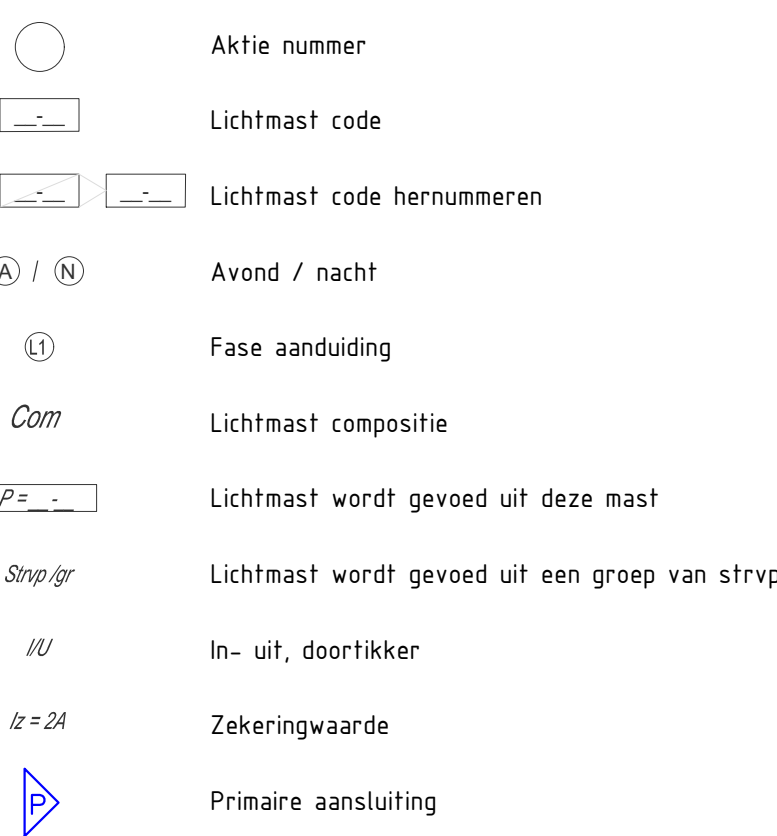

Projectnummer	Documentsoort	Besteknummer	Bestandsnaam	Tekeningnummer	Status
	OVL	n.v.t.	2025-0-T01-OVL	T01	UO
Schaal	Formaat	Blad van	Tekenaar	Versie	Door
n.v.t.	A2	1 2	MD	1.0	M. Dijkstra
					Datum 27-03-2024



Kreek&haf

Openbare verlichting
Verklaring symboliek en coderingen