

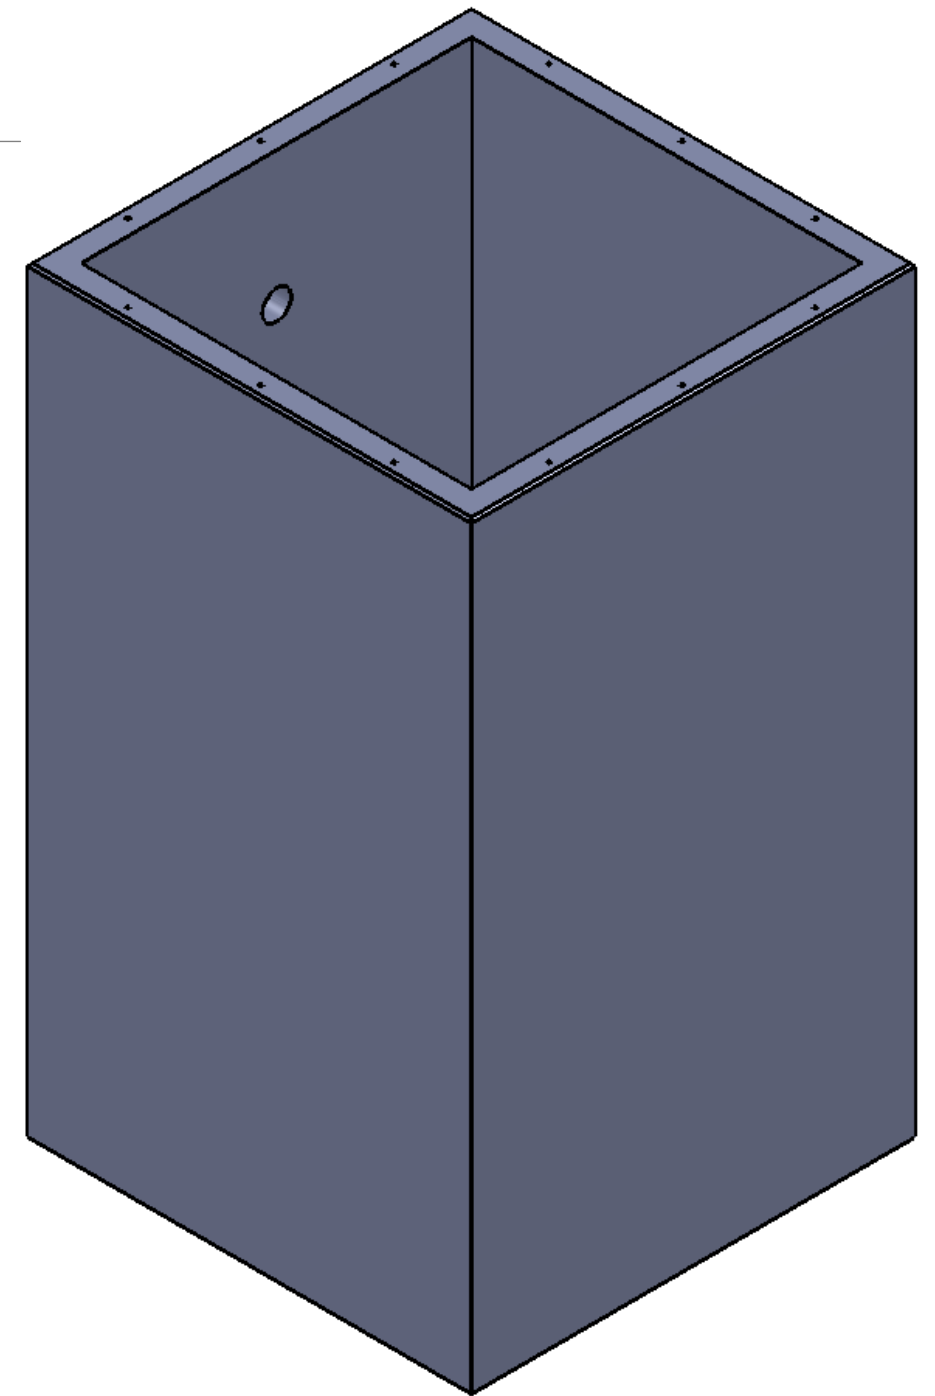


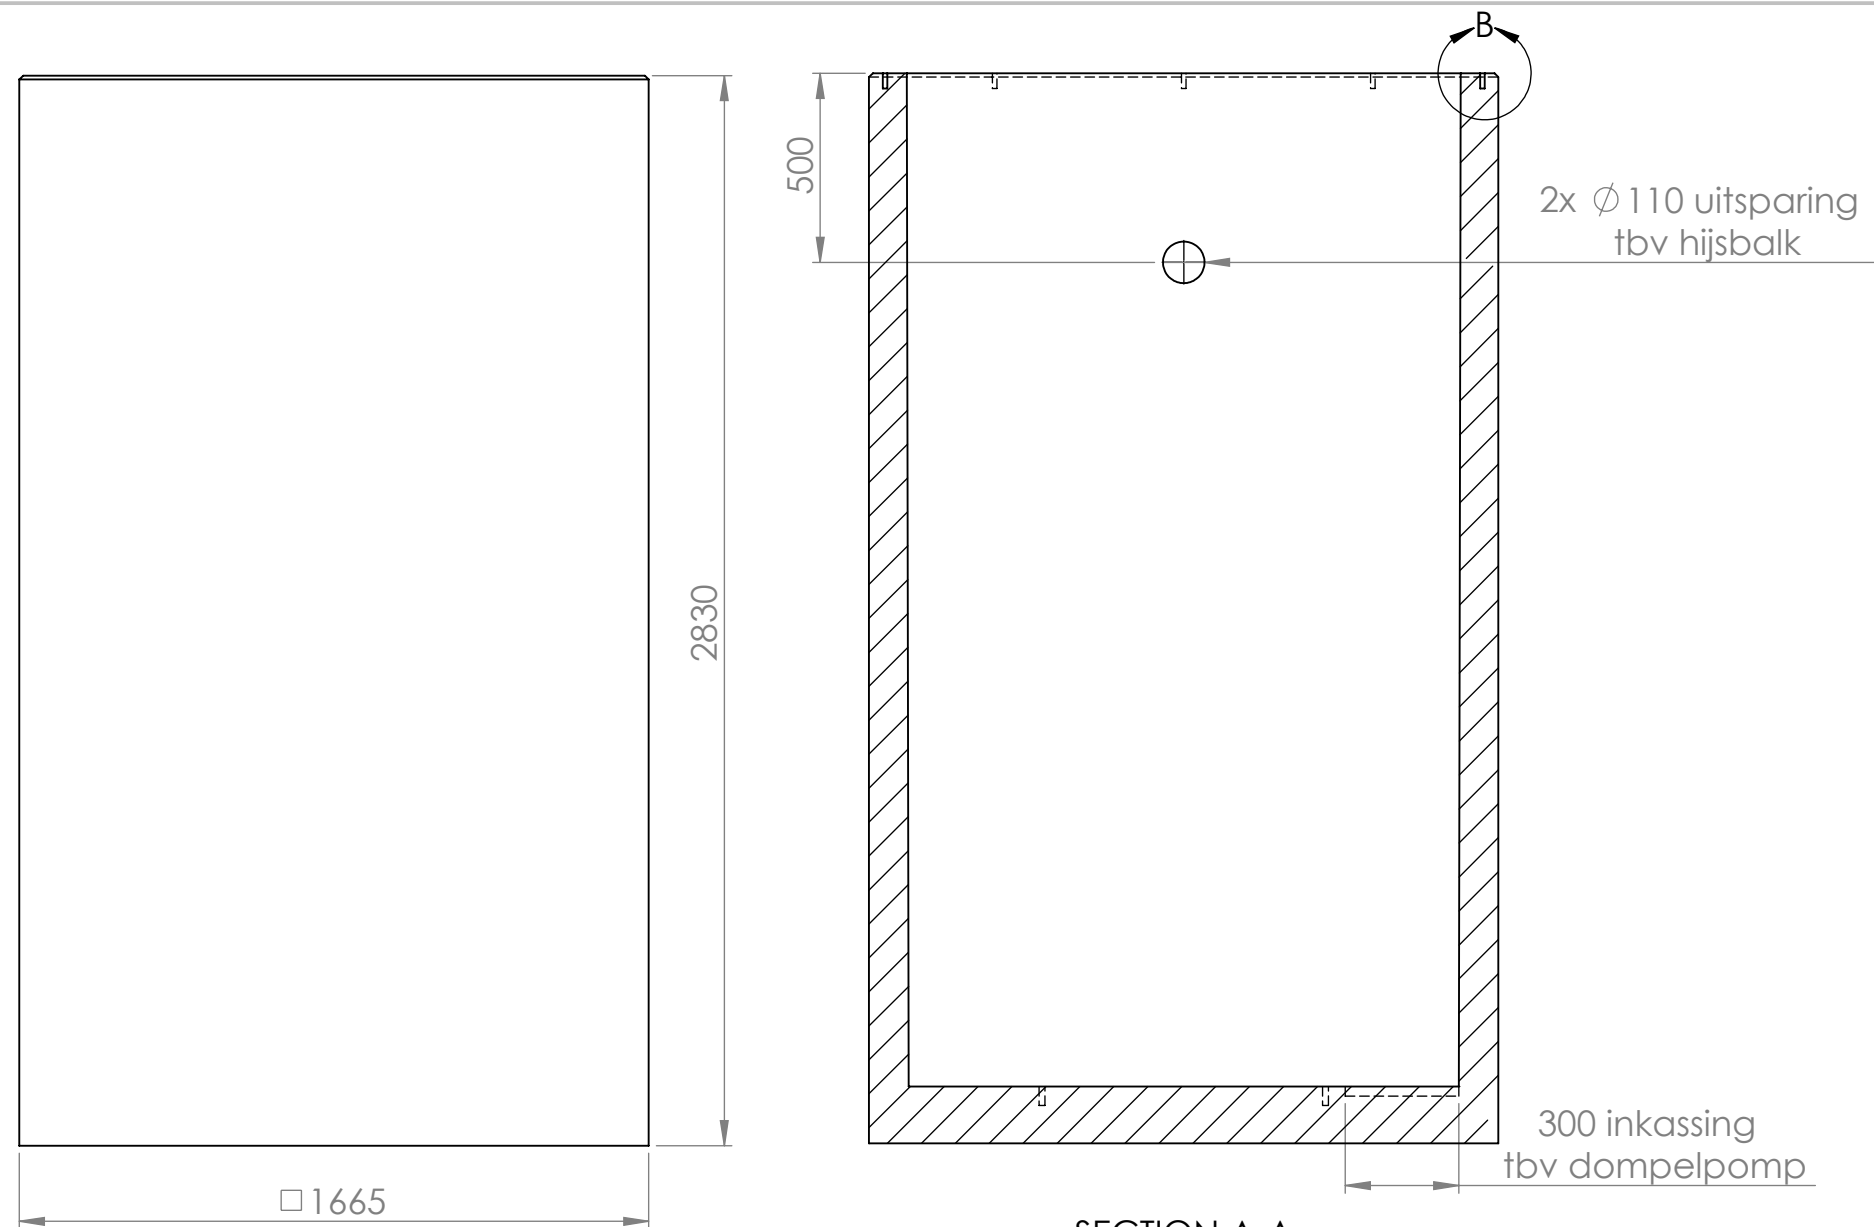

SECTION A-A

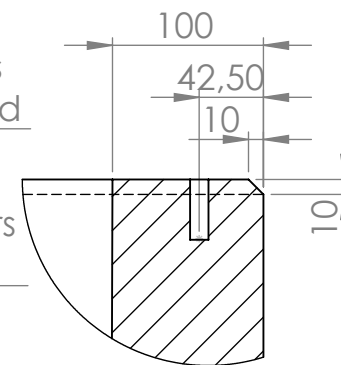

DETAIL B
SCALE 1 : 5

PROPERTY AND CONFIDENTIAL
The information contained in this drawing is the sole property of VConsyst. Any reproduction in part or as a whole without the written permission of VConsyst is prohibited.

ITEM NO.	DESCRIPTION	PART NUMBER	MATERIAL	QTY.
1	Metro 5m³ Betonput	29201	C45/55, VK45, XA3	1

		DO NOT SCALE DRAWING		REVISION
				
		TITLE:		
		DWG NO. Metro 5m³ Betonput ^{A3}		
		WEIGHT: ca. 5300Kg		SCALE: 1:20
		SHEET 1 OF 1		