


BESTAAND RIOOL										
PUTNUMMER	3358	2157	2158	2159	2160	2159	2159			
NIEUWE PUTDEKSELHOOGTE	+30.81	+30.88	+30.90	+31.03	+30.94	+30.96	+31.33			
VLOEIVLAK	+29.52	+28.58	+28.59	+28.71	+28.85	+28.86	+29.22	+29.22	+29.45	
DIMENSIONERING	BETON #500		BETON #500		BETON #500		BETON #500		BETON #400	

MOLENVELDWEG
SCHAAL 1:500/1:50

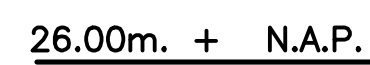

NIEUW RWA-RIOOL												
PUTNUMMER	R.40	R.48	R.49	R.50	R.51	R.52	R.53	R.54	R.55	R.56		
NIEUWE PUTDEKSELHOOGTE	+30.97	+30.90	+31.13	+31.13	+31.08	+31.11	+31.13	+31.13	+31.13	+31.13		
VLOEIWLAK	+26.85 +26.85	+27.82	+27.80	+27.78	+27.77	+26.58 +26.58	+28.37	+28.47	+28.47	+28.47		
DIMENSIONERING	BETON #1500	BETON #1500 1:2000	BETON #1500 1:2000	BETON #1500 1:2000	BETON #1500	BETON #1500	BETON #1500 1:2000	BETON #1500 1:2000	BETON #1500 1:2000	BETON #1500 1:2000		

GREGORIUSLAAN
SCHAAL 1:500/1:50

