


Verpakkingsvoorschrift

De grondvleugel met de bouten
moeren en ringen in elkaar zetten.
Tapbout pos 6. ca. 25 mm in de klem draaien.
Geheel verpakken in afgesloten plastic zak

Voorbeeld van grondvleugel
gemonteerd in mastgrondstuk
voorzien van afdrukbout

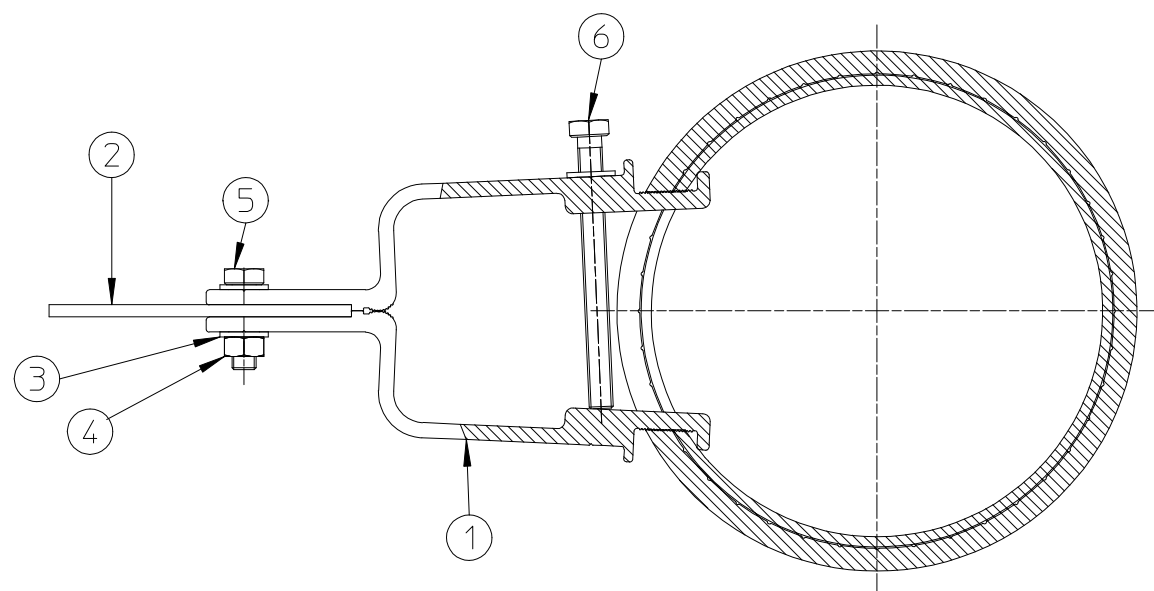

6	ZESKANT TAPBOUT DIN 933 A2 M8x90	693.00271.091	1	R.V.S.	
5	ZESKANT TAPBOUT NEN 1568/A2 M8x 35	693.00271.035	2	R.V.S.	
4	ZESKANTMOER D934/A2-M8	693.00332.000	2	R.V.S.	
3	SLUITRING RVS D125/A2-M8	693.00255.000	4	R.V.S.	
2	Grondvleugel (300x100x4mm)	693.00071.000	1	Aluminium	
1	Grondvleugelklem: Nedal profiel 26389		2	Aluminium	
Pos:	Omschrijving:		Aantal:	Materiaal:	
Material: 6063T6					
		Revision	Description	Date	By
Lt	mm.	Scale 1:2.5		Measurements in mm unless otherwise stated.	
Lc	mm.		By	Date	<div>All rights reserved. This drawing is the property of NEDAL and may not be copied or multiplied neither wholly nor partly. It may not be submitted for perusal to third parties either.</div> <div><div>MEMBER OF THE</div><div>Purso Oy</div><div>GROUP</div></div> <div>Nedal ALUMINIUM</div>
m	kg.	Drawn	PG	26-09-22	
Doorn:		Checked			
Title: Grondvleugel set kabelgat 175x75			Drawing number: 693.00070.000		Rev: 0
					Size A3