


Incl. RVS inbus stelschroef M8x8 (6x)  
693.00262.008

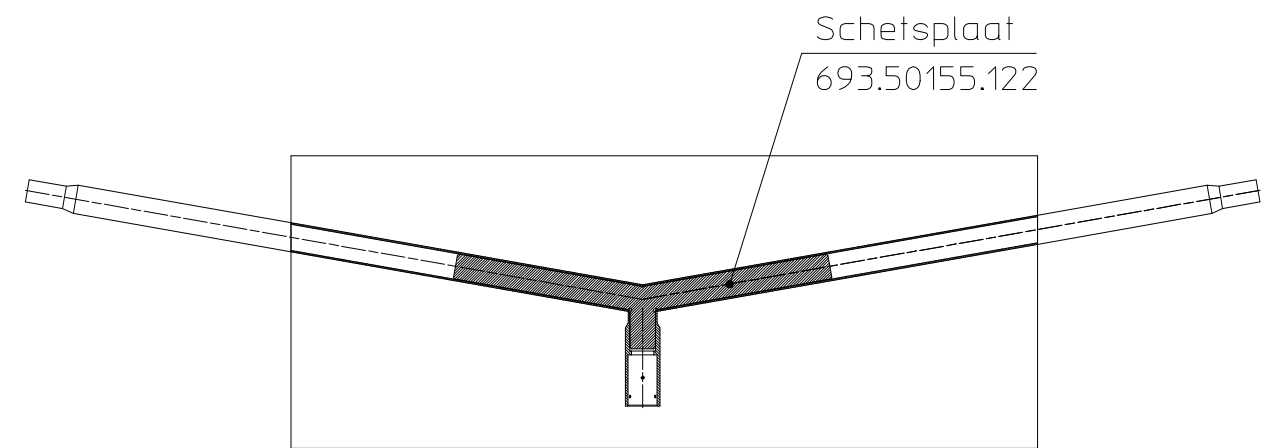

Material:					
EN AW 6063 T6					
EN AW 6005A T6					
Revision		Description			Date By
Lt	mm.	Scale 1:10		Measurements in mm unless otherwise stated.	
Lc	mm.		By	Date	<div>All rights reserved. This drawing is the property of NEDAL and may not be copied or multiplied neither wholly nor partly. It may not be submitted for perusal to third parties either.</div> <div><div>MEMBER OF THE</div><div><b>HunterDouglas</b></div><div>GROUP</div></div> <div><b>Nedal</b></div> <div>ALUMINIUM</div>
m	kg.	Drawn	PG	19-04-19	
Doorn:		Checked			
Title: Demontabele uithouder				Drawing number: UD8.1500.10.005	Rev: 0
					Size <b>A3</b>