

ViTrac

☐ - ☐ + ☐ V ☐ ^ ☐ 

The diagram shows two types of network ports. On the left is an Ethernet port, which is a BNC connector. On the right is a USB port, which is a standard USB Type-A connector. Both ports are shown with their respective labels: 'Ethernet' and 'USB'.

Ethernet USB

VT450496

Energieweg-Nieuwe Gouwe Oostzijde

K066


Gouda

 mrt 00 2010 donderdag 00 : 00	
Regelstatus	
Regelen	
Regeling	
Storingen	
Aanmeldstatus	
	Niet aangemeld
	Aanmelden
Bediening	
☒	Kruispunt overzicht
☐	Handbediening
☐	Functietoetsen
☐	Detectie simulatie

- ☐ dalperiode
- ☐ ochtendspits
- ☐ avondspits
- ☐ extra 1
- ☐ extra 2

- Detectie fout en puts
- Rode lampfout
- Knippen en door fout

- Module 1: fc01, fc02 en fc08
- Module 2: fc11
- Module 3: fc09
- Module 4: fc22 en fc28

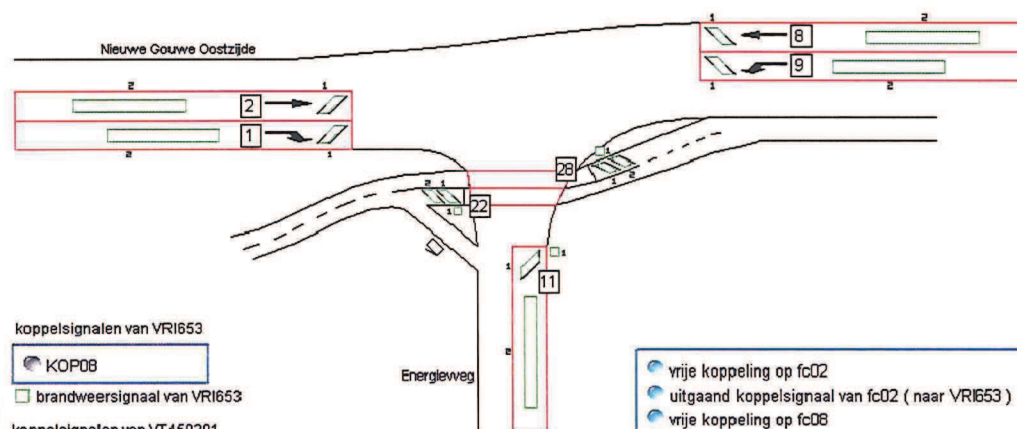

koppelsignalen van VRI653

☒ KOP08

☐ brandweersignaal van VRI653

koppelsignalen van VT450201

☒ KOP02

☒ FILE02

☒ BRUG

- vrije koppeling op fc02
- uitgaand koppelsignaal van fc02 (naar VR1653)
- vrije koppeling op fc08
- uitgaand koppelsignaal van fc08 (naar VT450201)
- brandweersignaal van VR1653 (naar VT450201)
- hulpdienst aanwezig arm 08

VT450496

		Reset Det. bew.
		
		KLOK- OVERBRUGG
		



DOVENA
RESET



GEELKN.



ALLES
ROOD



AUTOM.
BEDRIJF

Copyright © 2010 Vialis B.V. All rights reserved. viTrac v 1.11.1

