


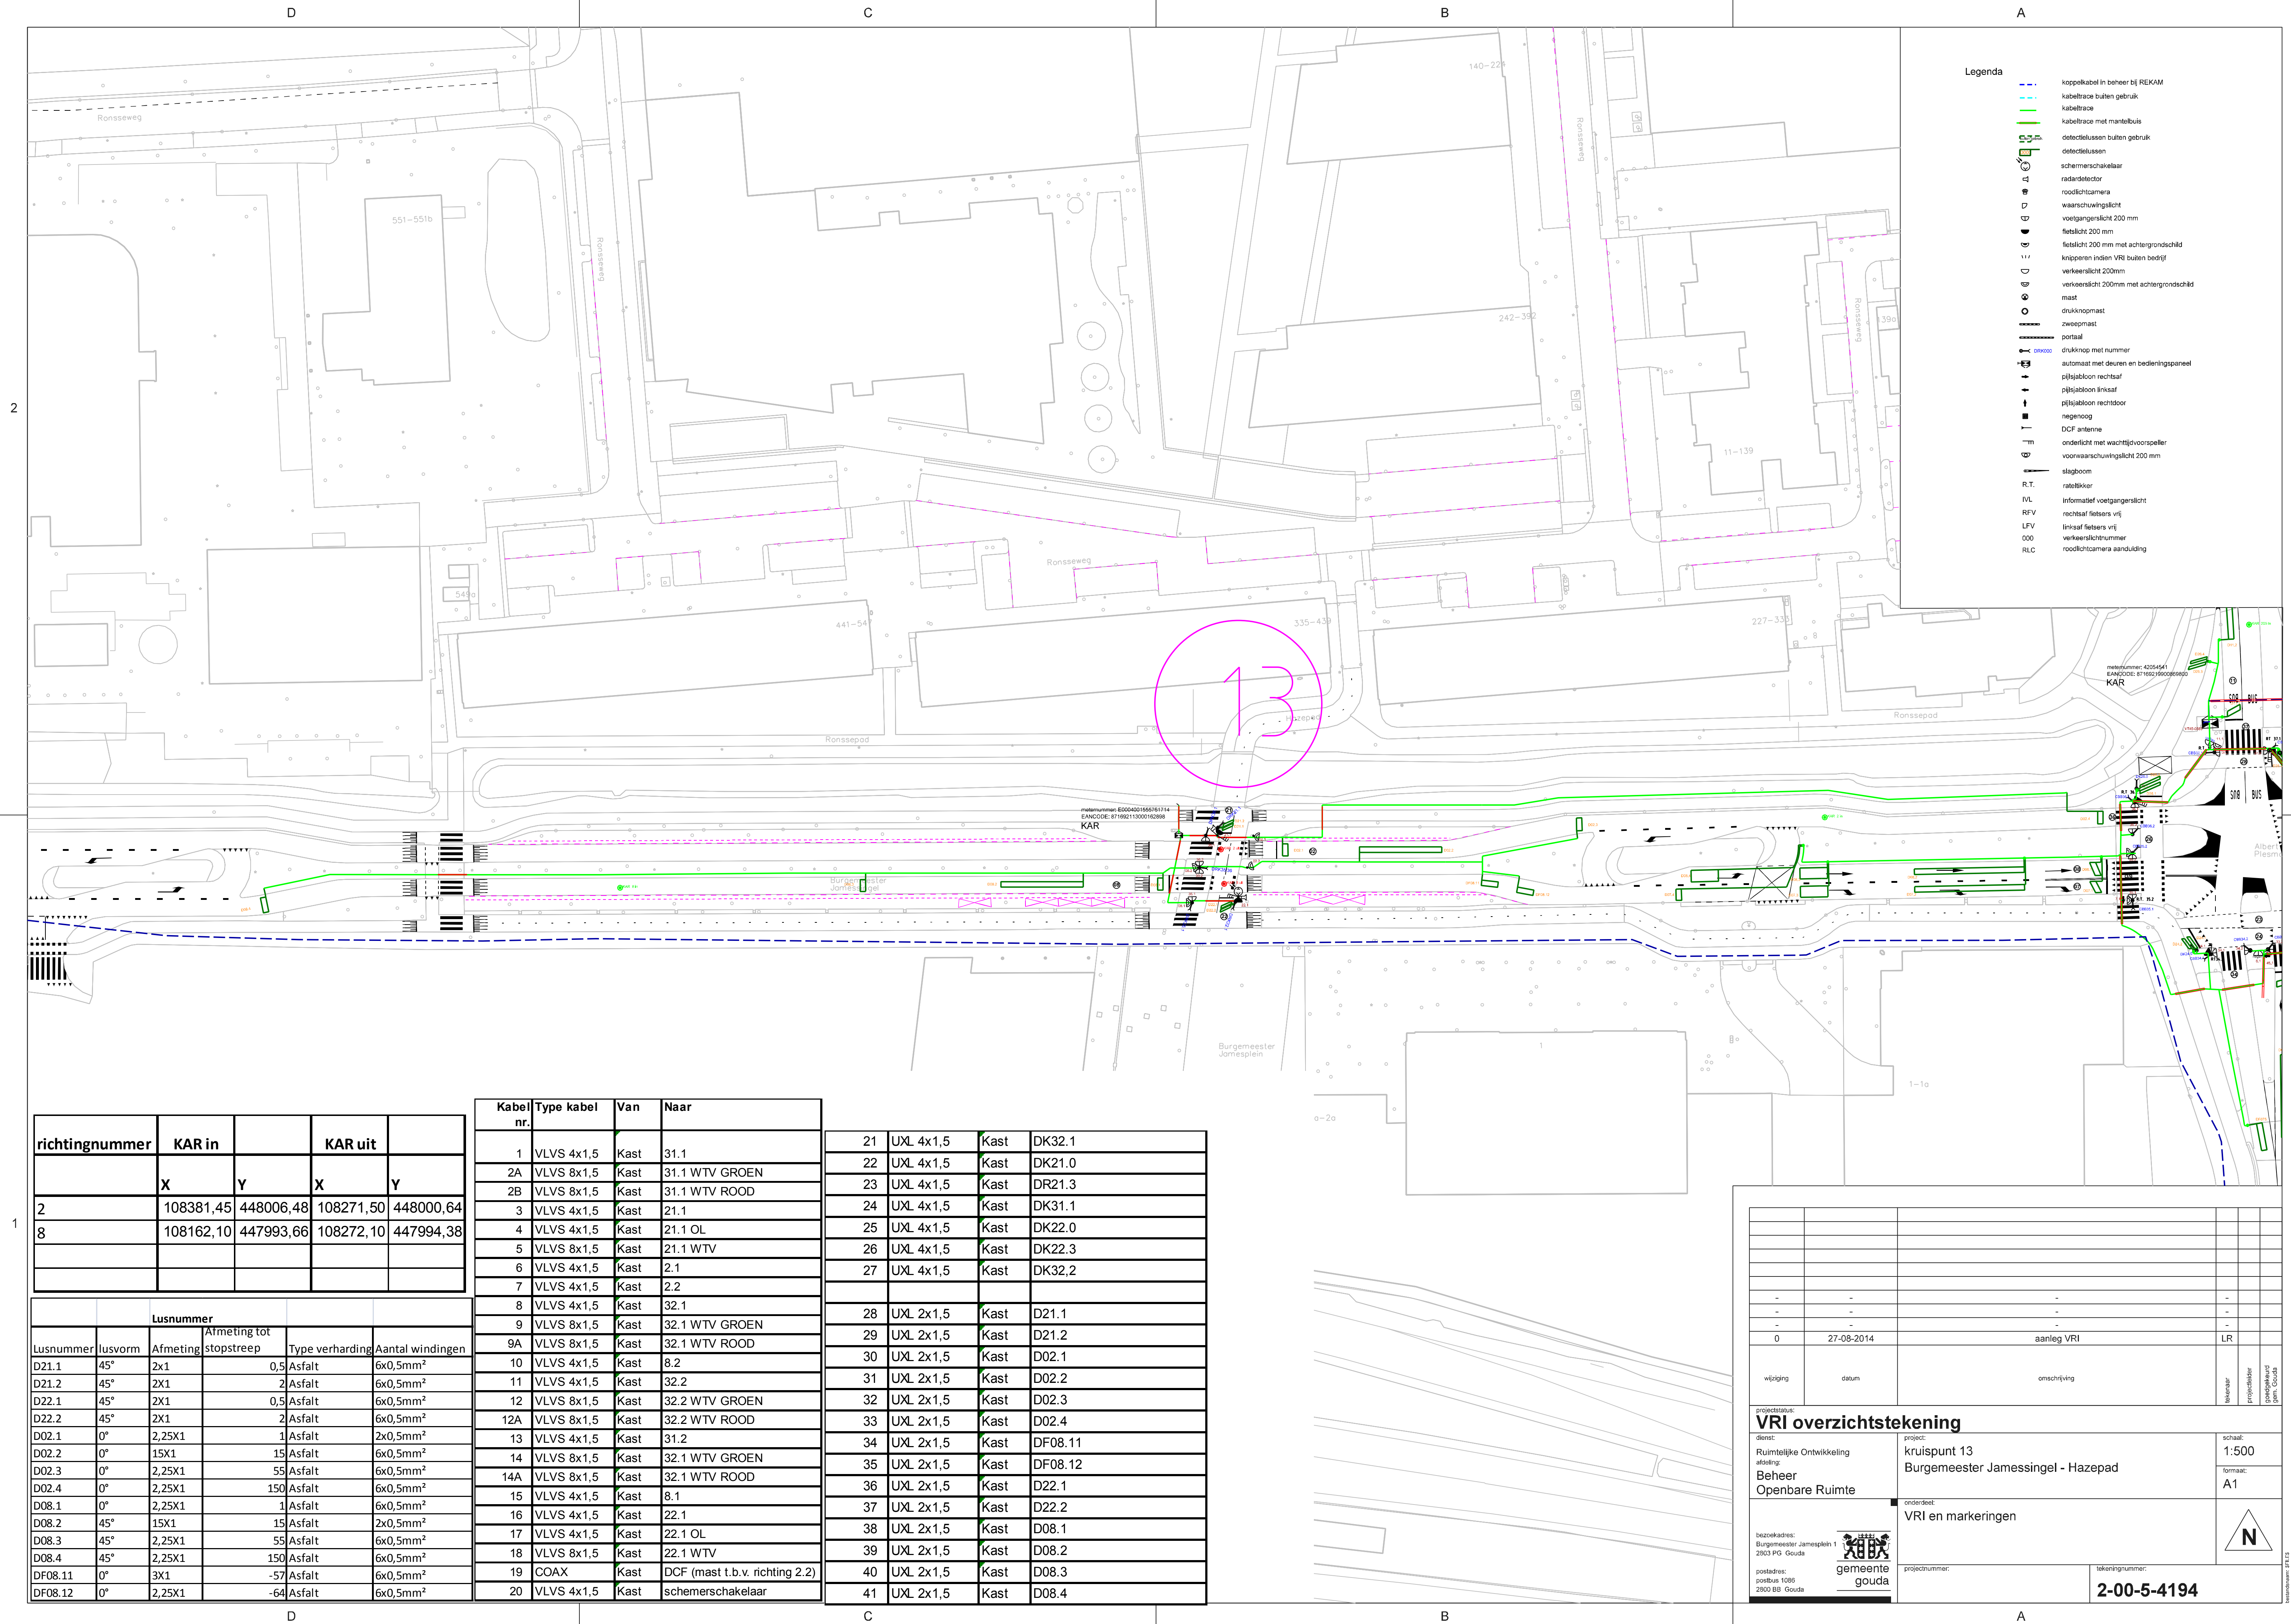

richtingnummer	KAR in		KAR uit	
	X	Y	X	Y
2	108381,45	448006,48	108271,50	448000,64
8	108162,10	447993,66	108272,10	447994,38

		Lusnummer			
Lusnummer	lusvorm	Afmeting	Afmeting tot stopstreep	Type verharding	Aantal windingen
D21.1	45°	2x1	0,5	Asfalt	6x0,5mm ²
D21.2	45°	2X1	2	Asfalt	6x0,5mm ²
D22.1	45°	2X1	0,5	Asfalt	6x0,5mm ²
D22.2	45°	2X1	2	Asfalt	6x0,5mm ²
D02.1	0°	2,25X1	1	Asfalt	2x0,5mm ²
D02.2	0°	15X1	15	Asfalt	6x0,5mm ²
D02.3	0°	2,25X1	55	Asfalt	6x0,5mm ²
D02.4	0°	2,25X1	150	Asfalt	6x0,5mm ²
D08.1	0°	2,25X1	1	Asfalt	6x0,5mm ²
D08.2	45°	15X1	15	Asfalt	2x0,5mm ²
D08.3	45°	2,25X1	55	Asfalt	6x0,5mm ²
D08.4	45°	2,25X1	150	Asfalt	6x0,5mm ²
DF08.11	0°	3X1	-57	Asfalt	6x0,5mm ²
DF08.12	0°	2,25X1	-64	Asfalt	6x0,5mm ²

Kabel nr.	Type kabel	Van	Naar
1	VLVS 4x1,5	Kast	31.1
2A	VLVS 8x1,5	Kast	31.1 WTV GROEN
2B	VLVS 8x1,5	Kast	31.1 WTV ROOD
3	VLVS 4x1,5	Kast	21.1
4	VLVS 4x1,5	Kast	21.1 OL
5	VLVS 8x1,5	Kast	21.1 WTV
6	VLVS 4x1,5	Kast	2.1
7	VLVS 4x1,5	Kast	2.2
8	VLVS 4x1,5	Kast	32.1
9	VLVS 8x1,5	Kast	32.1 WTV GROEN
9A	VLVS 8x1,5	Kast	32.1 WTV ROOD
10	VLVS 4x1,5	Kast	8.2
11	VLVS 4x1,5	Kast	32.2
12	VLVS 8x1,5	Kast	32.2 WTV GROEN
12A	VLVS 8x1,5	Kast	32.2 WTV ROOD
13	VLVS 4x1,5	Kast	31.2
14	VLVS 8x1,5	Kast	32.1 WTV GROEN
14A	VLVS 8x1,5	Kast	32.1 WTV ROOD
15	VLVS 4x1,5	Kast	8.1
16	VLVS 4x1,5	Kast	22.1
17	VLVS 4x1,5	Kast	22.1 OL
18	VLVS 8x1,5	Kast	22.1 WTV
19	COAX	Kast	DCF (mast t.b.v. richting 2.2)
20	VLVS 4x1,5	Kast	schemerschakelaar

21	UXL 4x1,5	Kast	DK32.1
22	UXL 4x1,5	Kast	DK21.0
23	UXL 4x1,5	Kast	DR21.3
24	UXL 4x1,5	Kast	DK31.1
25	UXL 4x1,5	Kast	DK22.0
26	UXL 4x1,5	Kast	DK22.3
27	UXL 4x1,5	Kast	DK32.2
28	UXL 2x1,5	Kast	D21.1
29	UXL 2x1,5	Kast	D21.2
30	UXL 2x1,5	Kast	D02.1
31	UXL 2x1,5	Kast	D02.2
32	UXL 2x1,5	Kast	D02.3
33	UXL 2x1,5	Kast	D02.4
34	UXL 2x1,5	Kast	DF08.11
35	UXL 2x1,5	Kast	DF08.12
36	UXL 2x1,5	Kast	D22.1
37	UXL 2x1,5	Kast	D22.2
38	UXL 2x1,5	Kast	D08.1
39	UXL 2x1,5	Kast	D08.2
40	UXL 2x1,5	Kast	D08.3
41	UXL 2x1,5	Kast	D08.4

[illegible]