




AANZICHT A
SCHAL 1:200

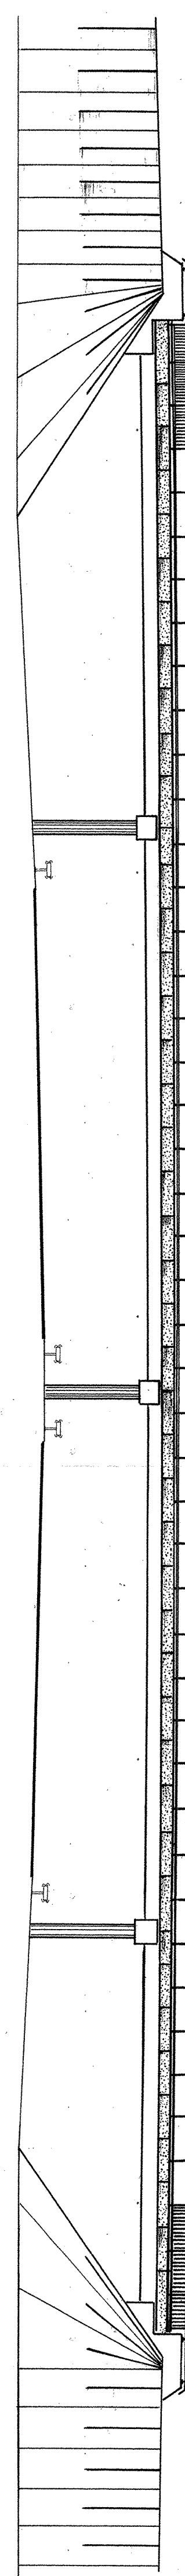


BOVENAANZICHT
SCHAL 1:200

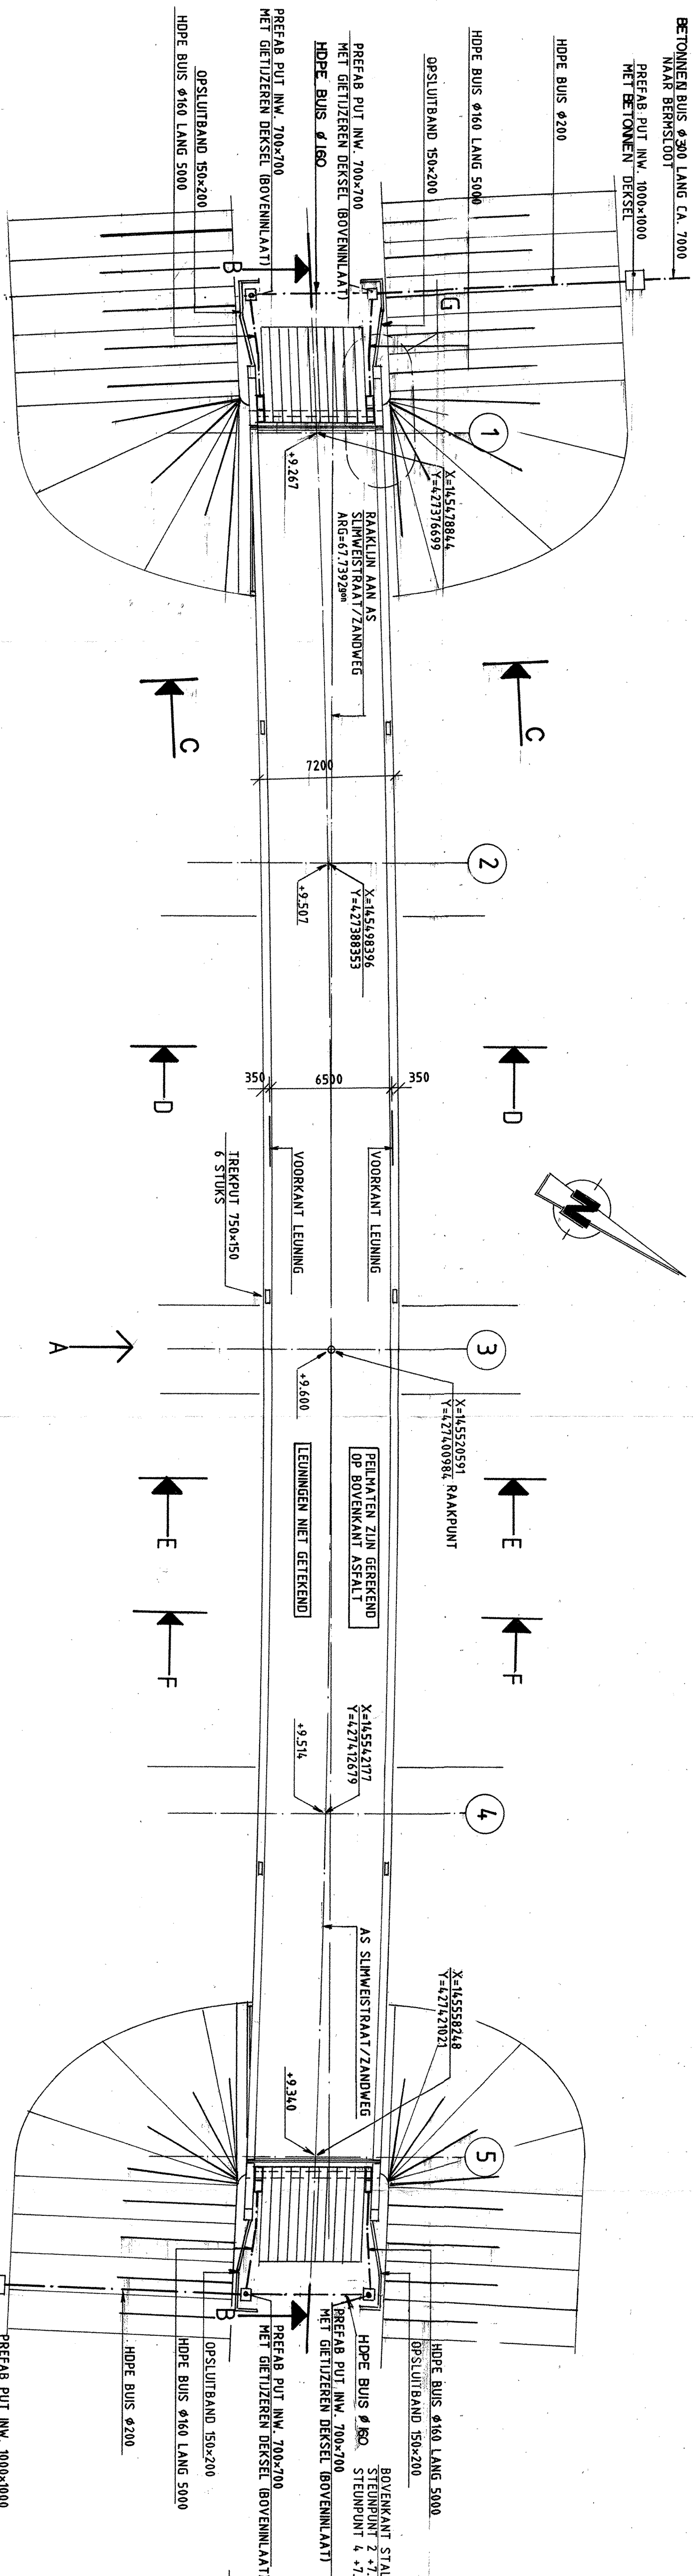



ONDERBOUW
SCHAL 1:200

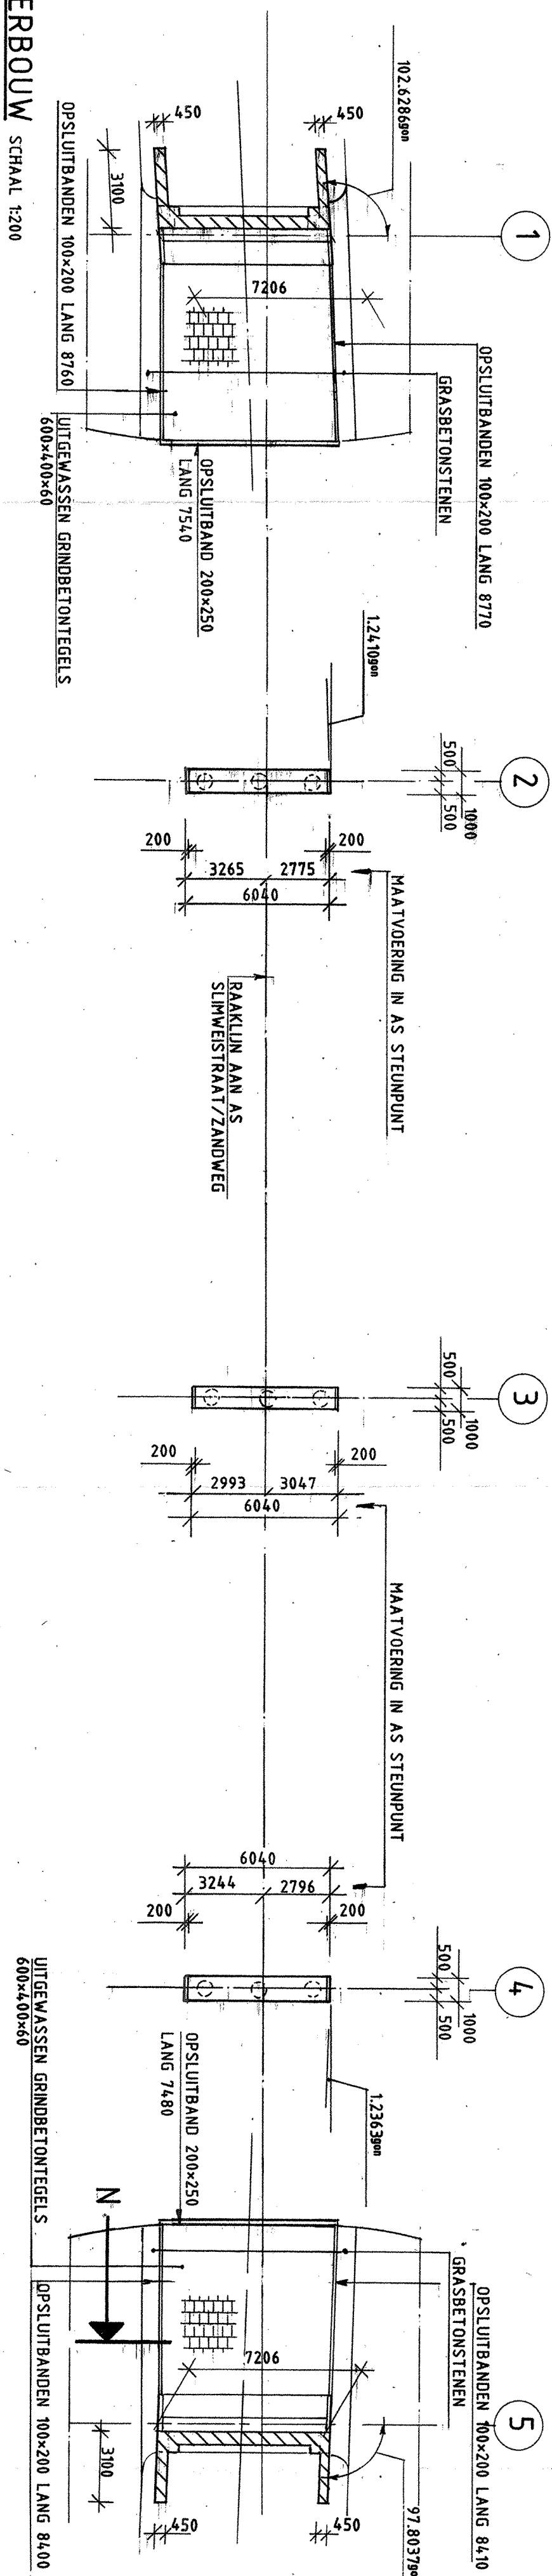

FUNDERINGSPLAN
SCHAL 1:200

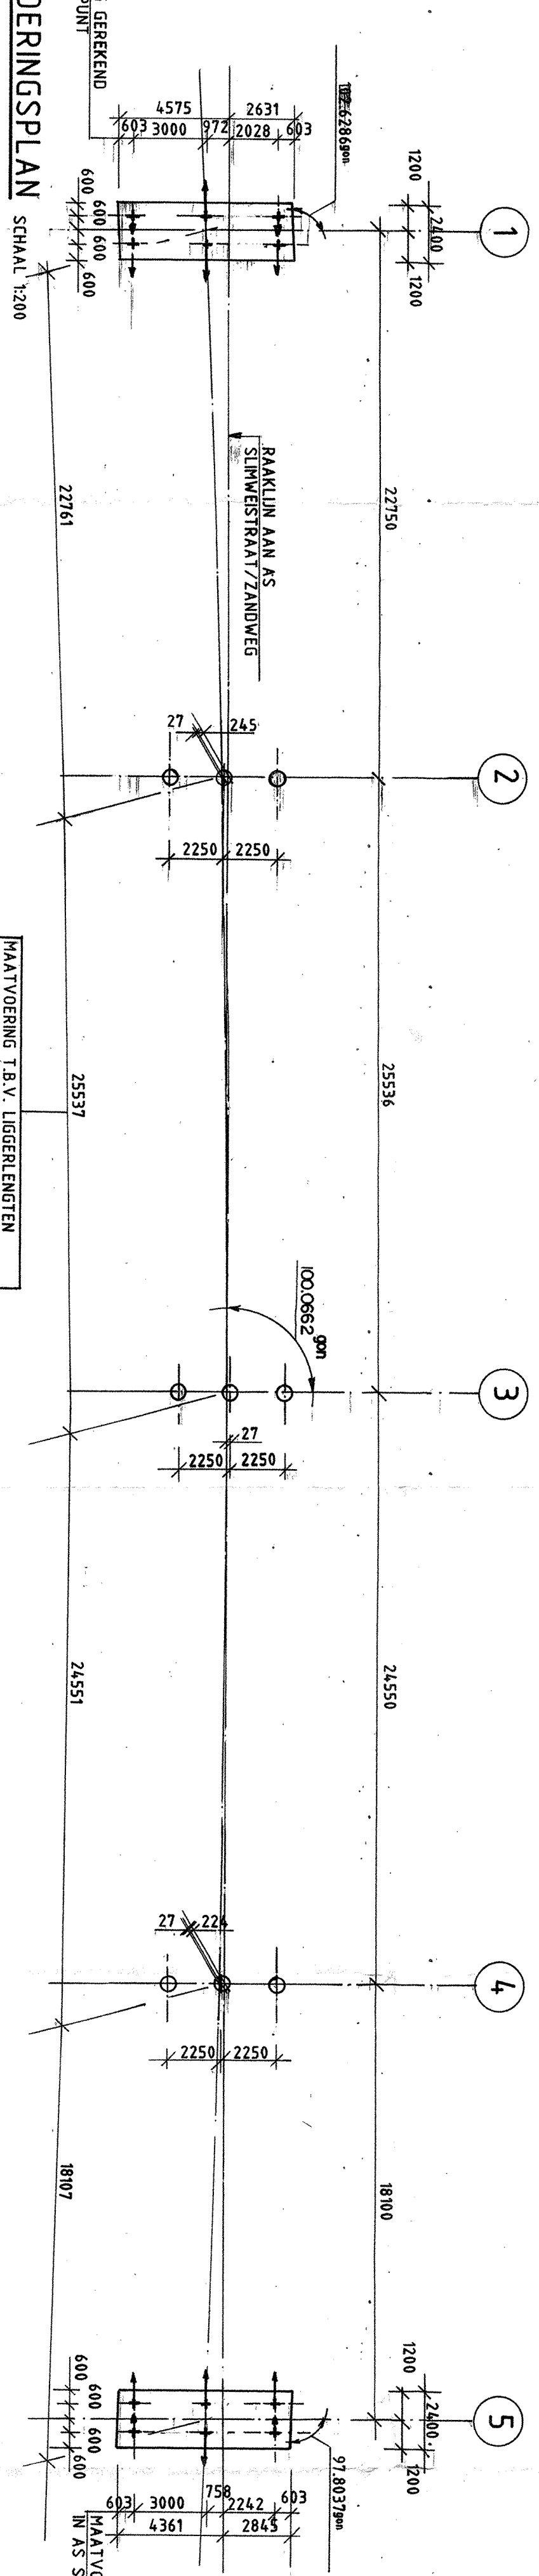


DOORSNEDE B-B
SCHAL 1:200

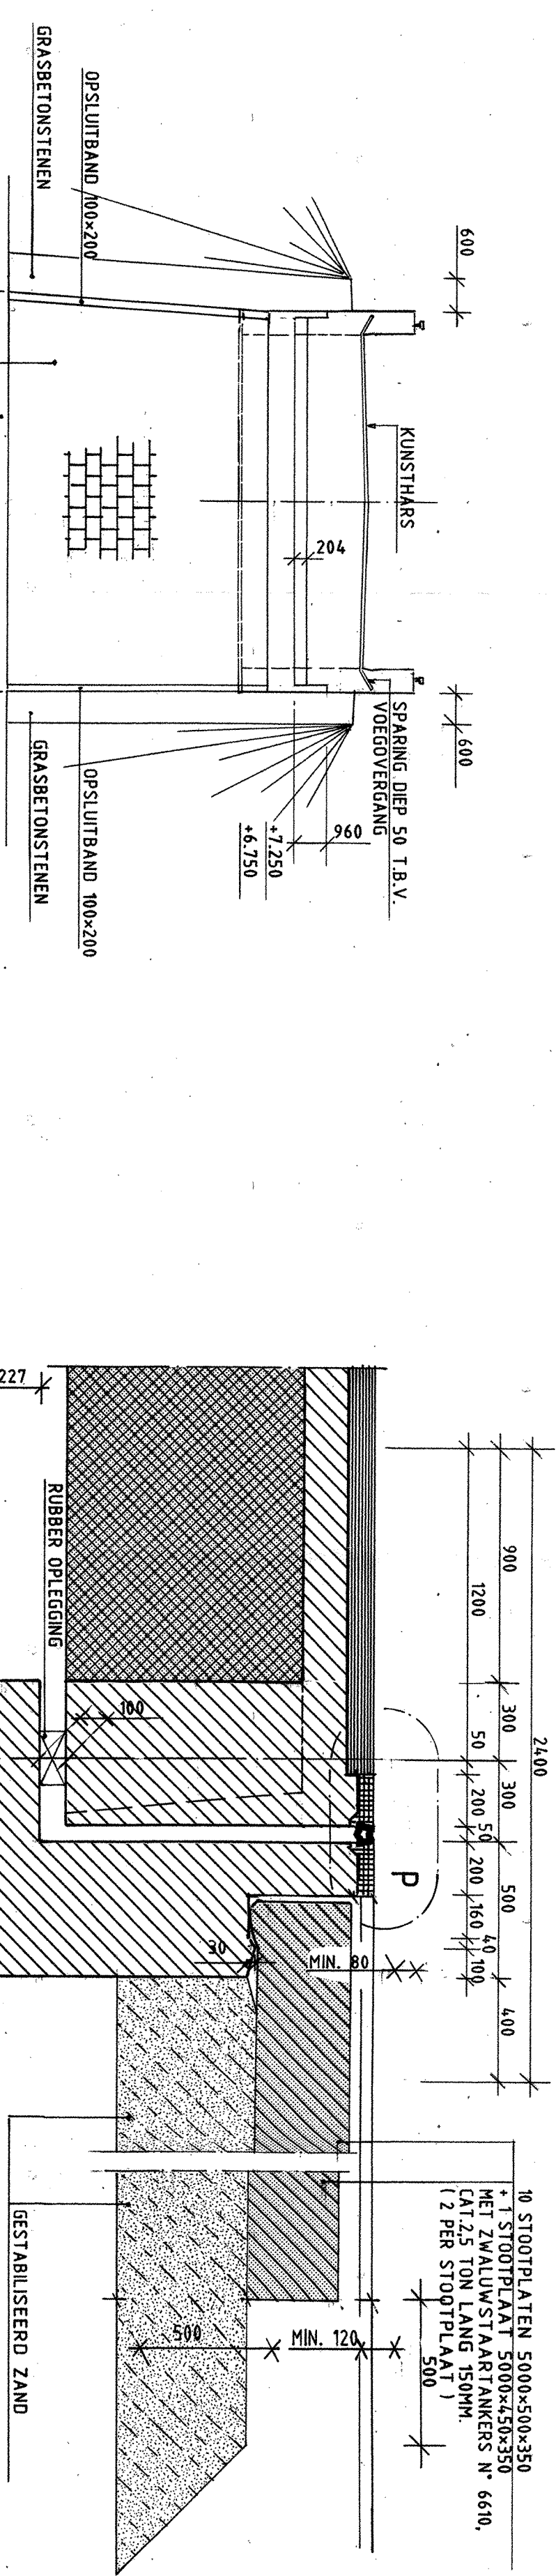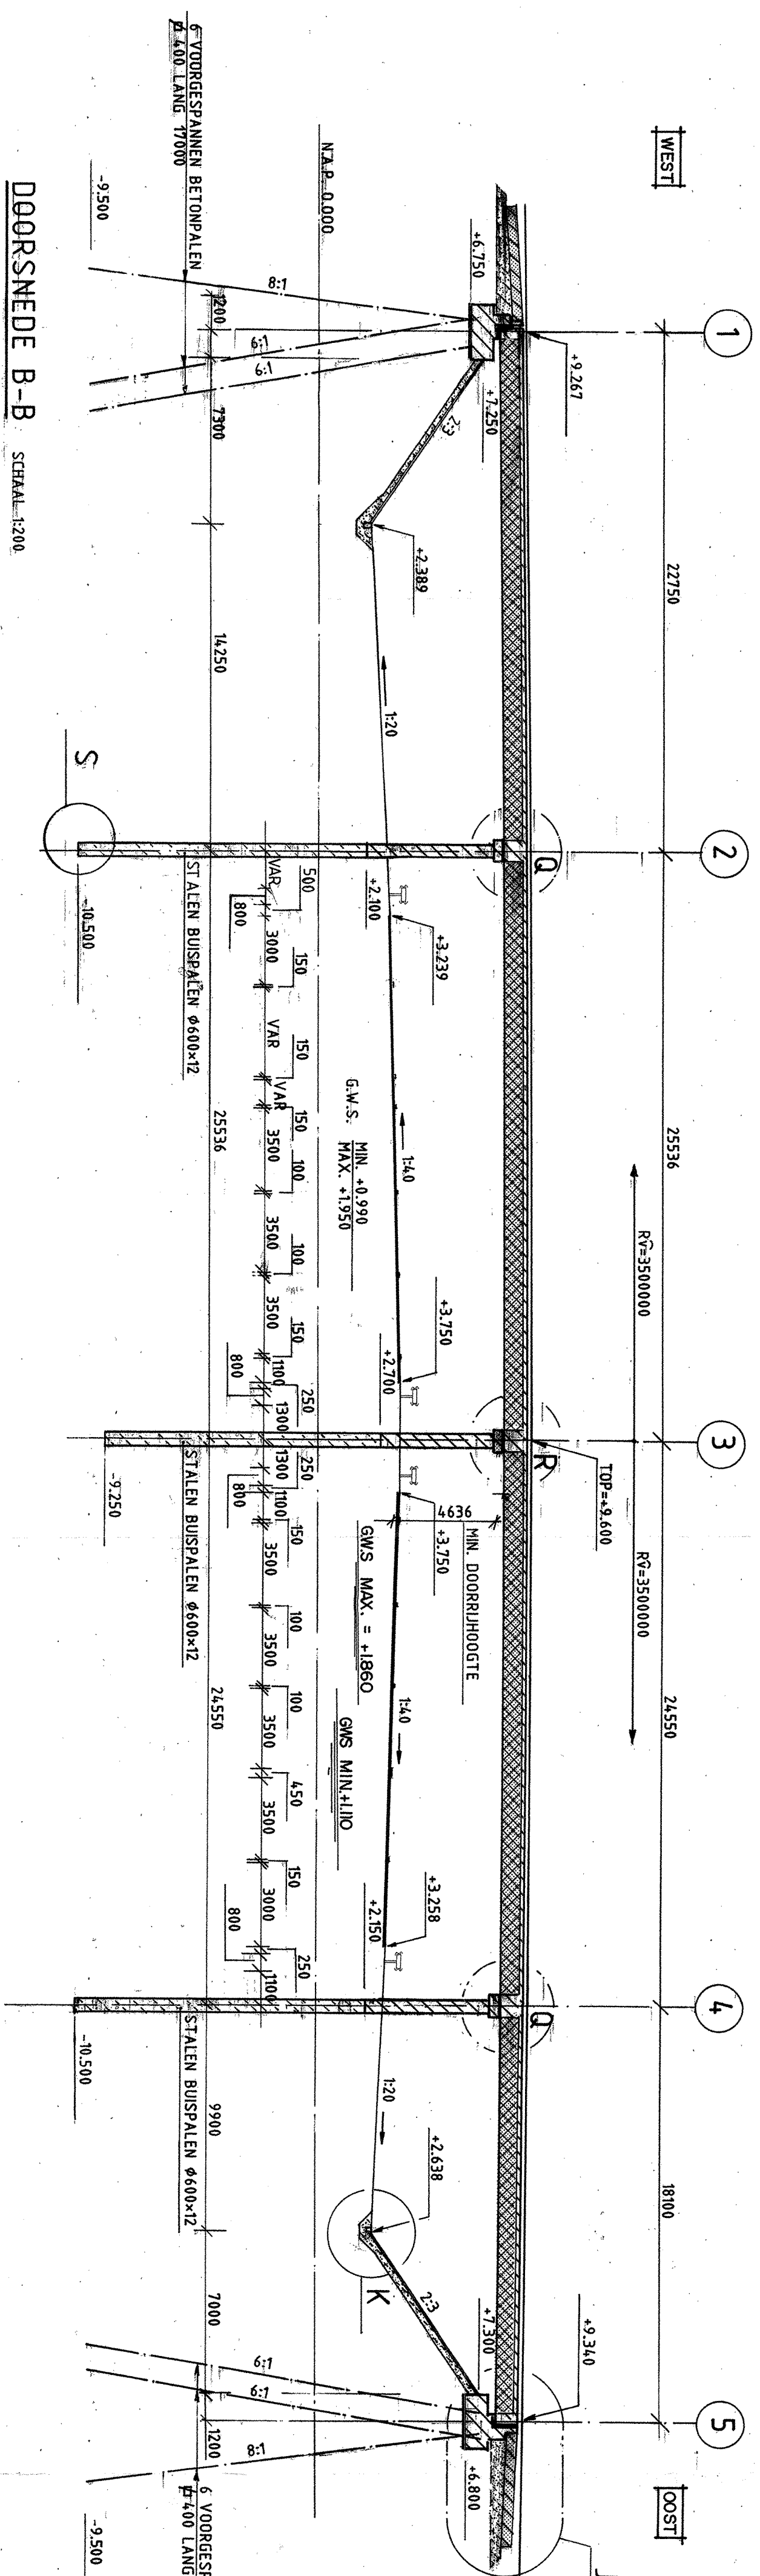


DOORSNEDE C-C
SCHAL 1:200

DOORSNEDE D-D
SCHAL 1:200

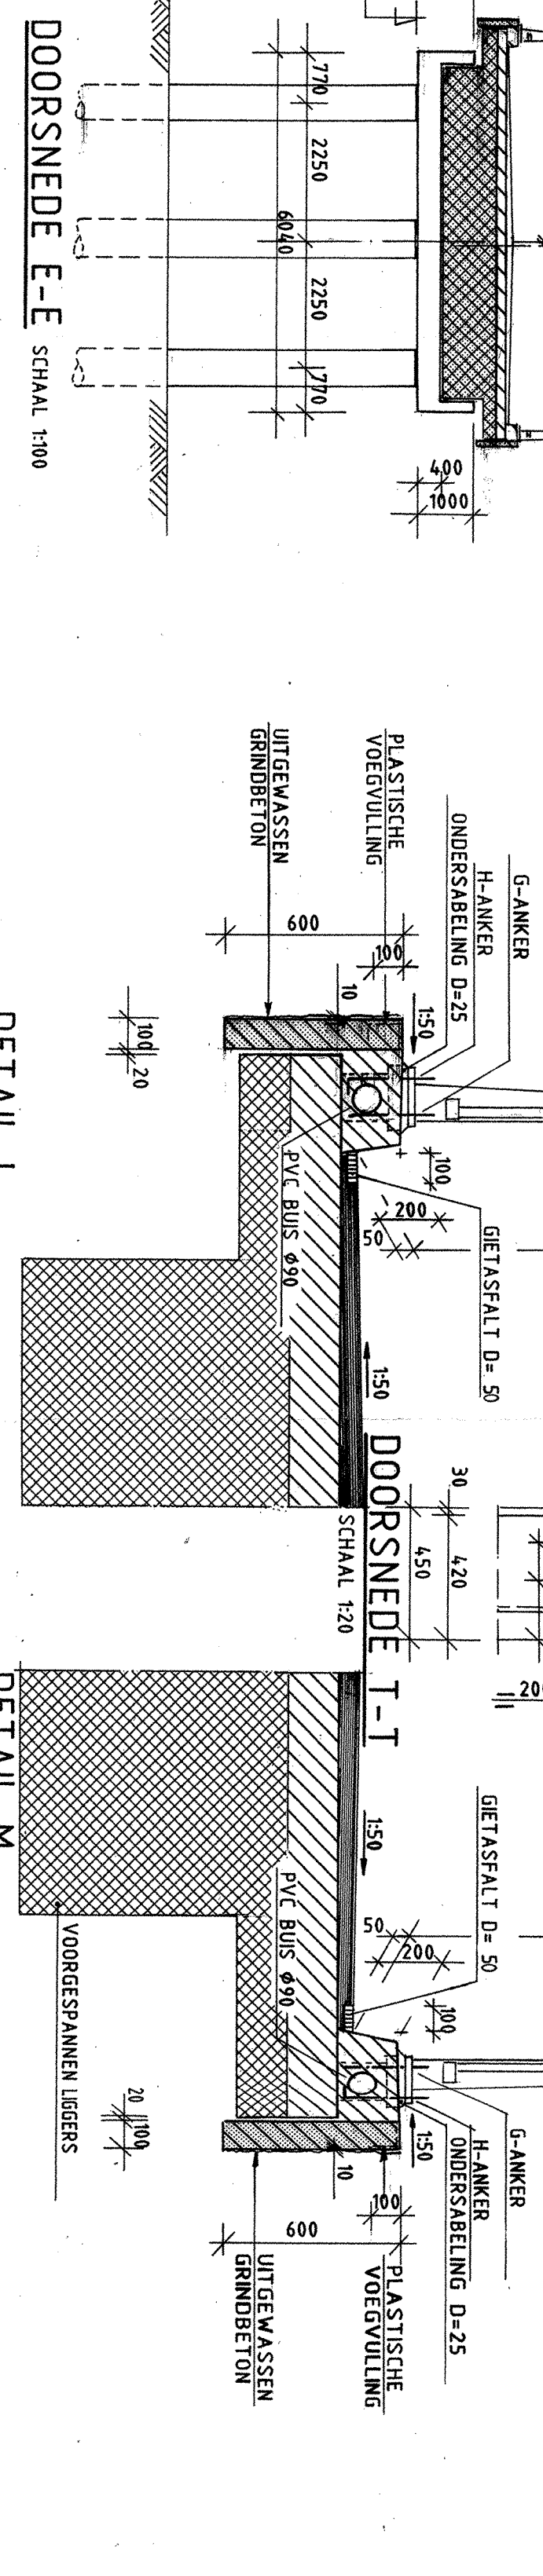


DOORSNEDE E-E


DOORSNEDE F-F
SCHAL 1:200

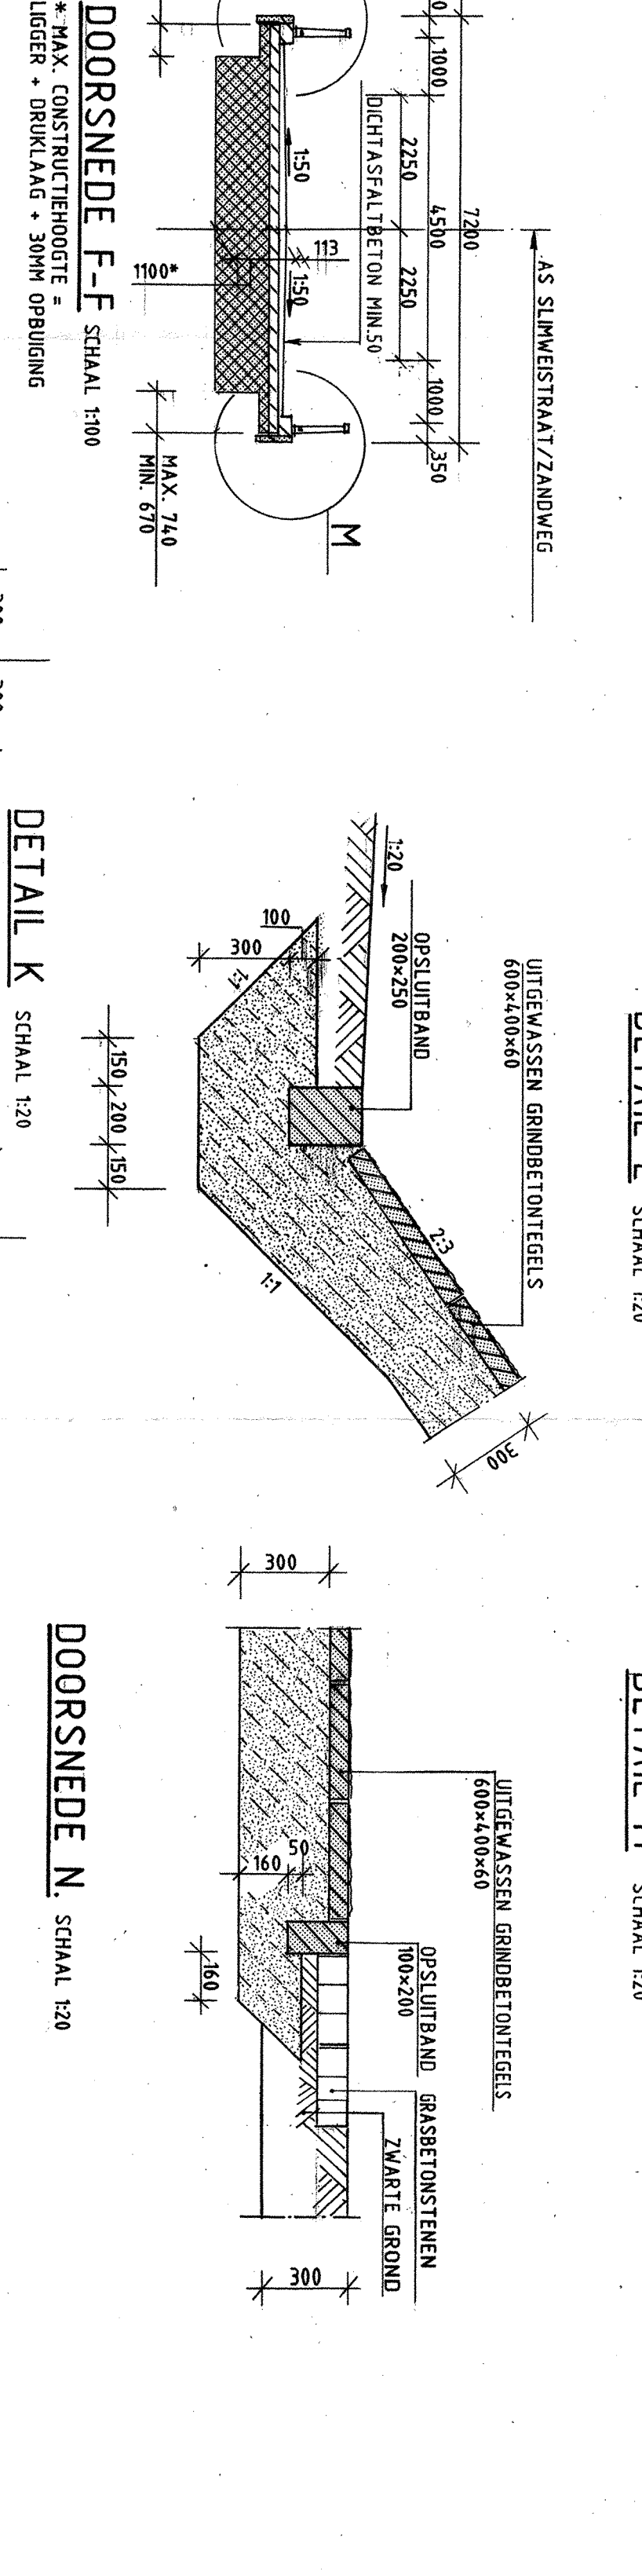



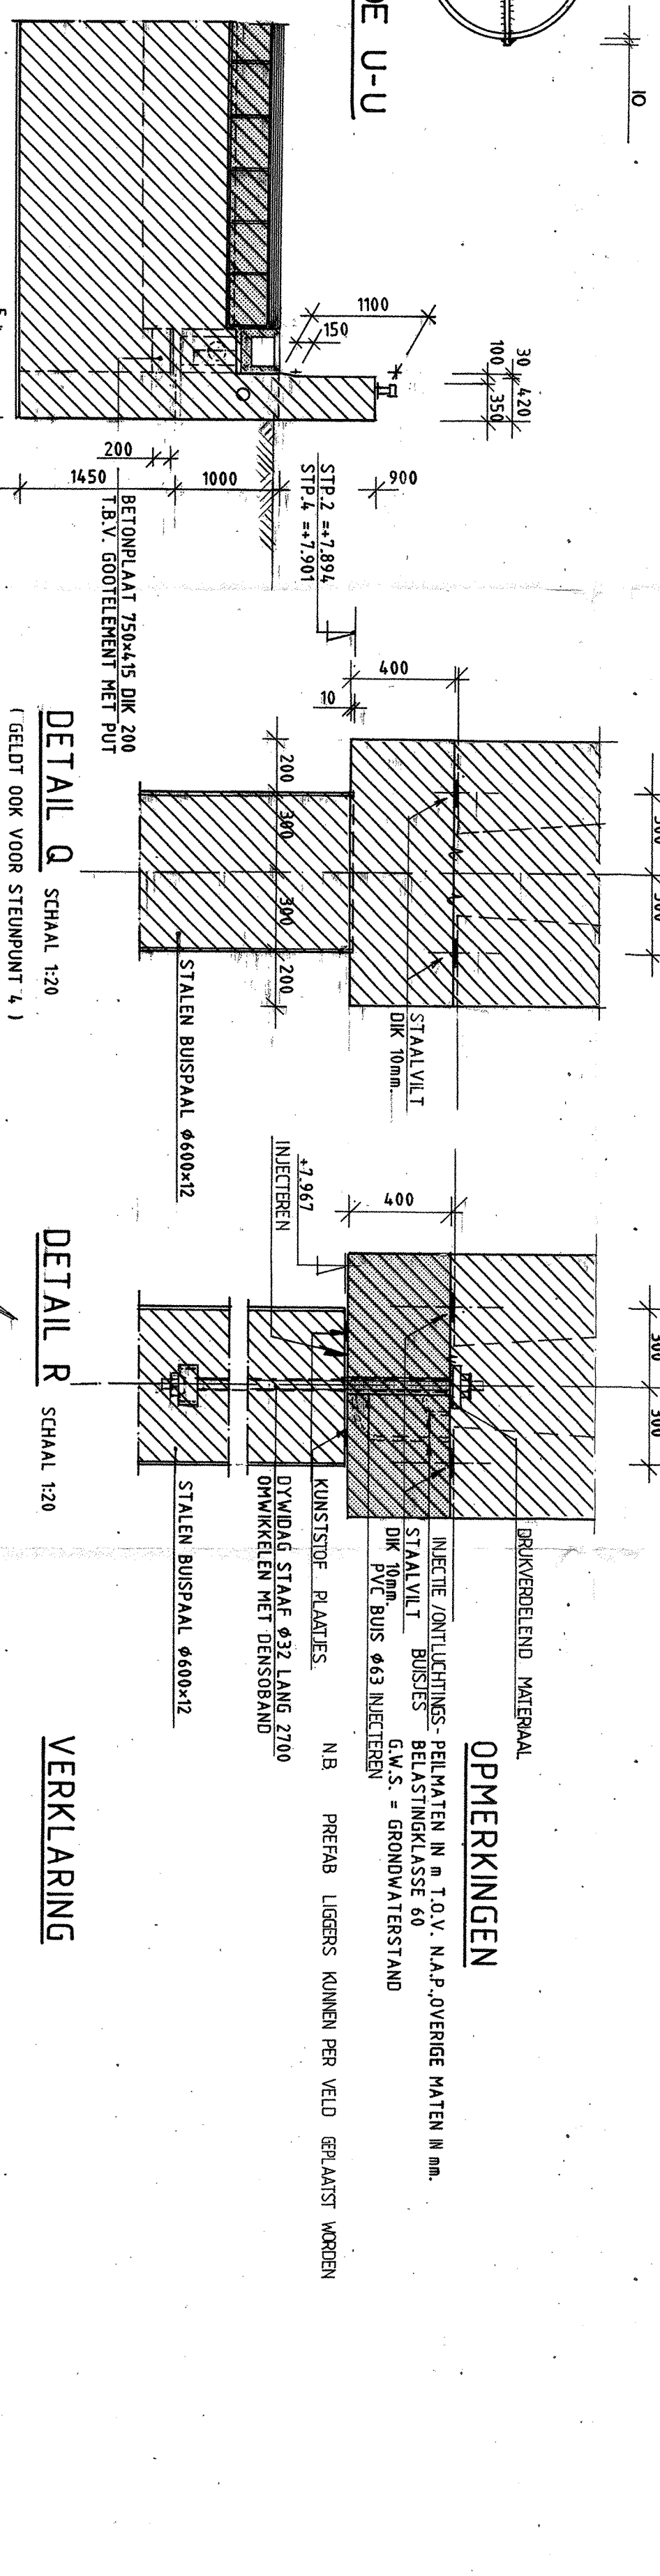



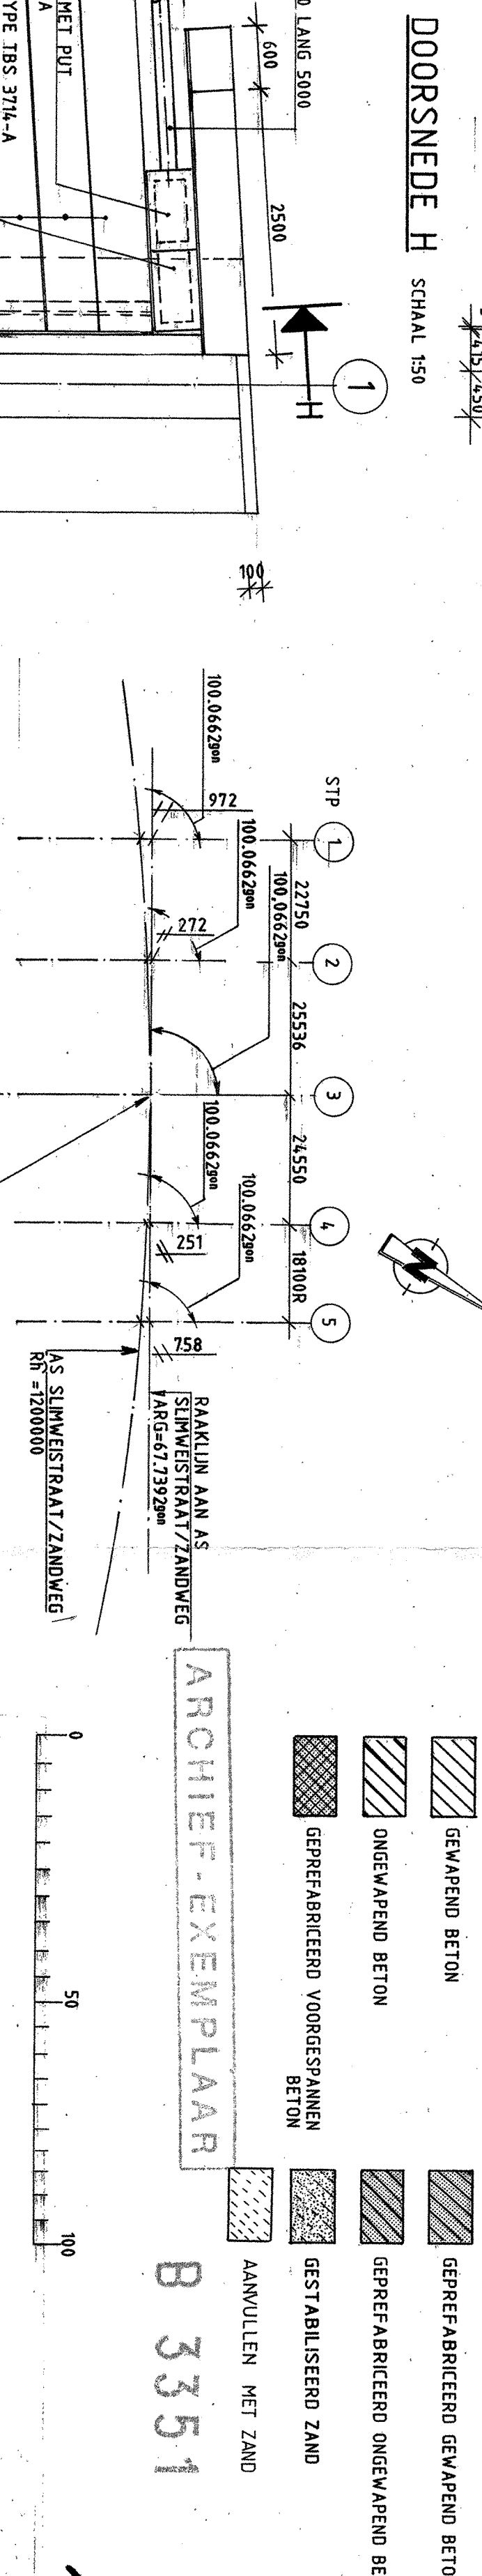



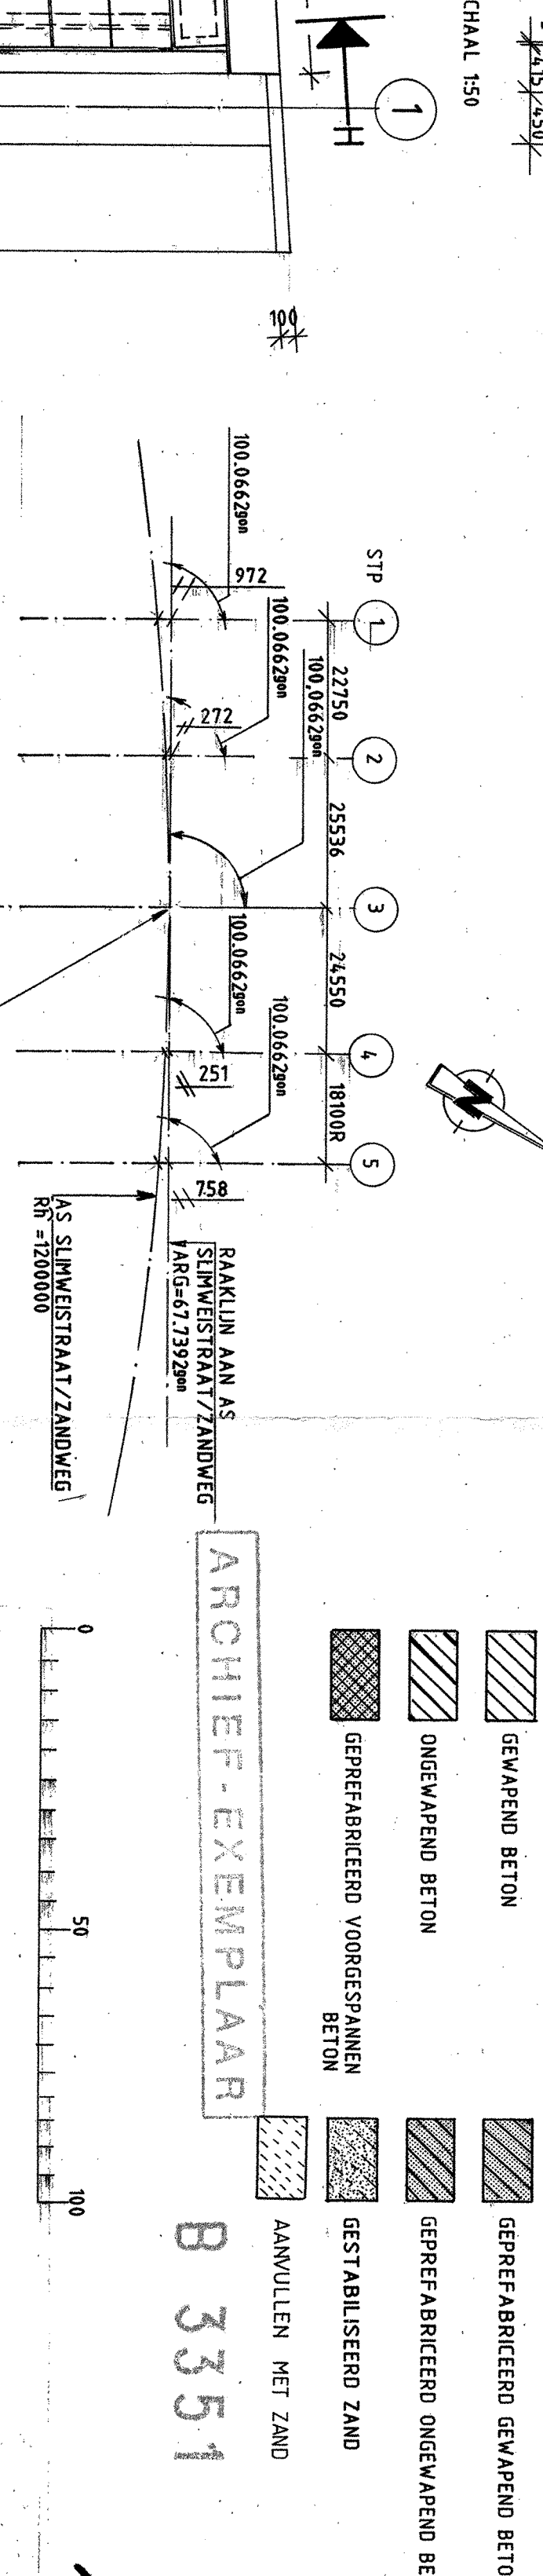



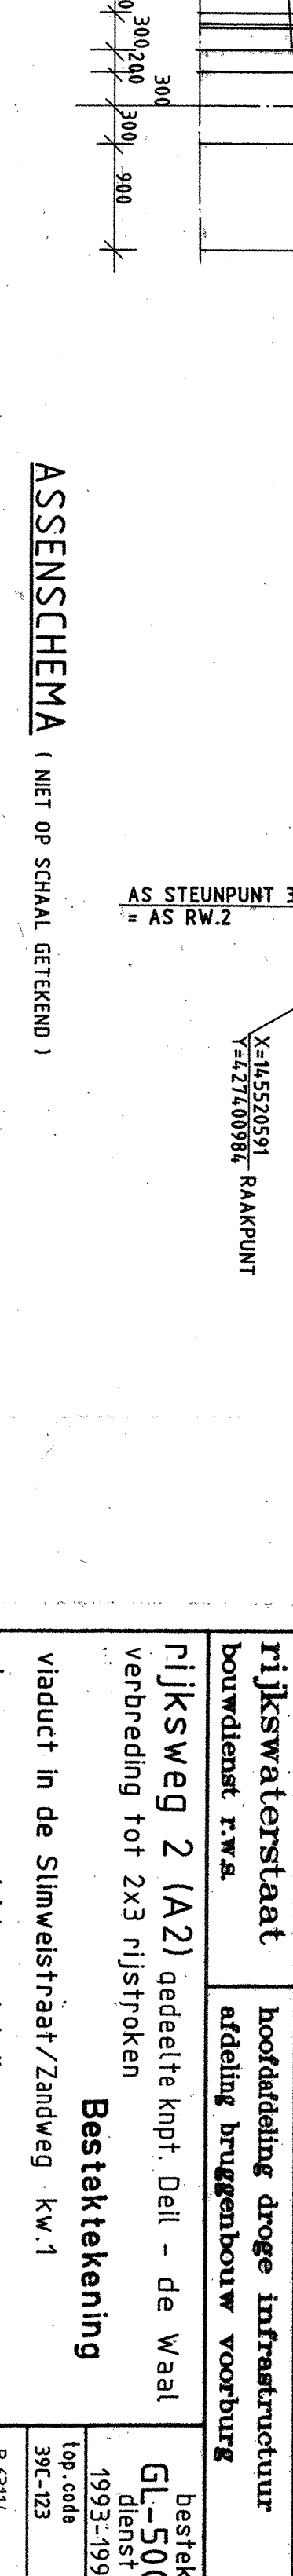



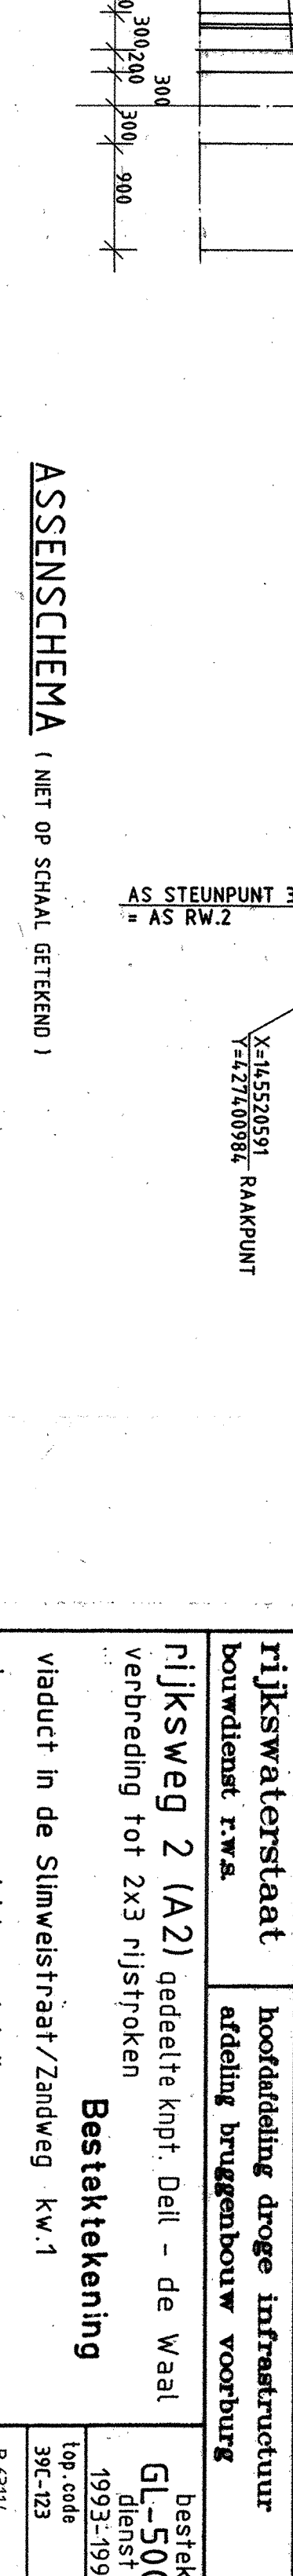



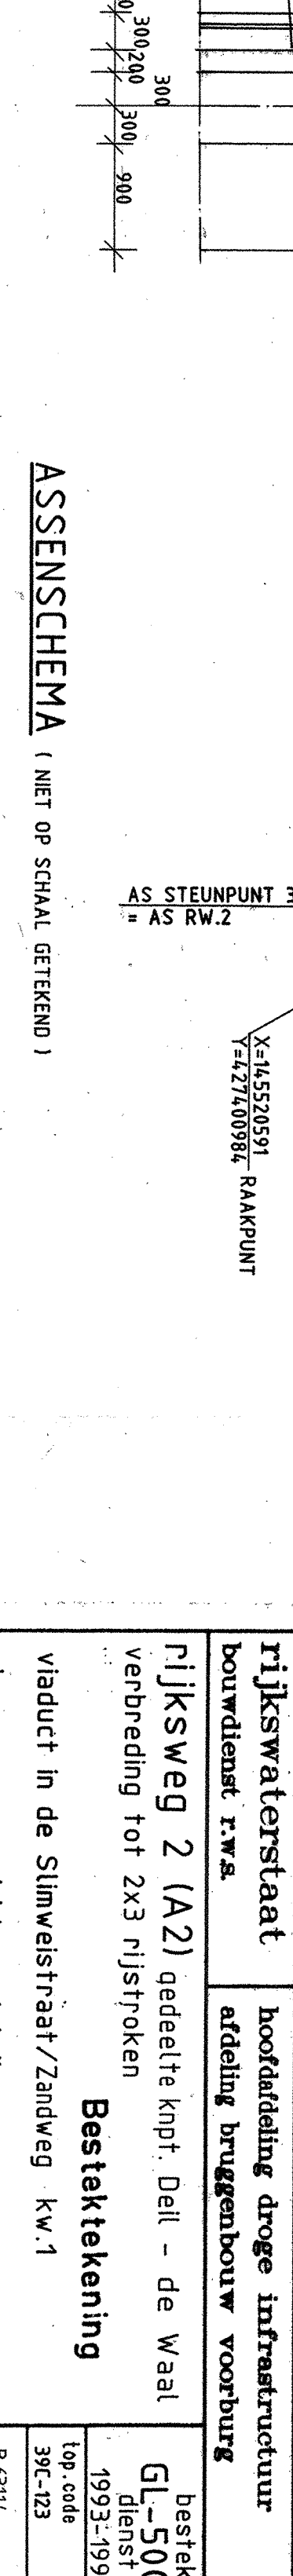



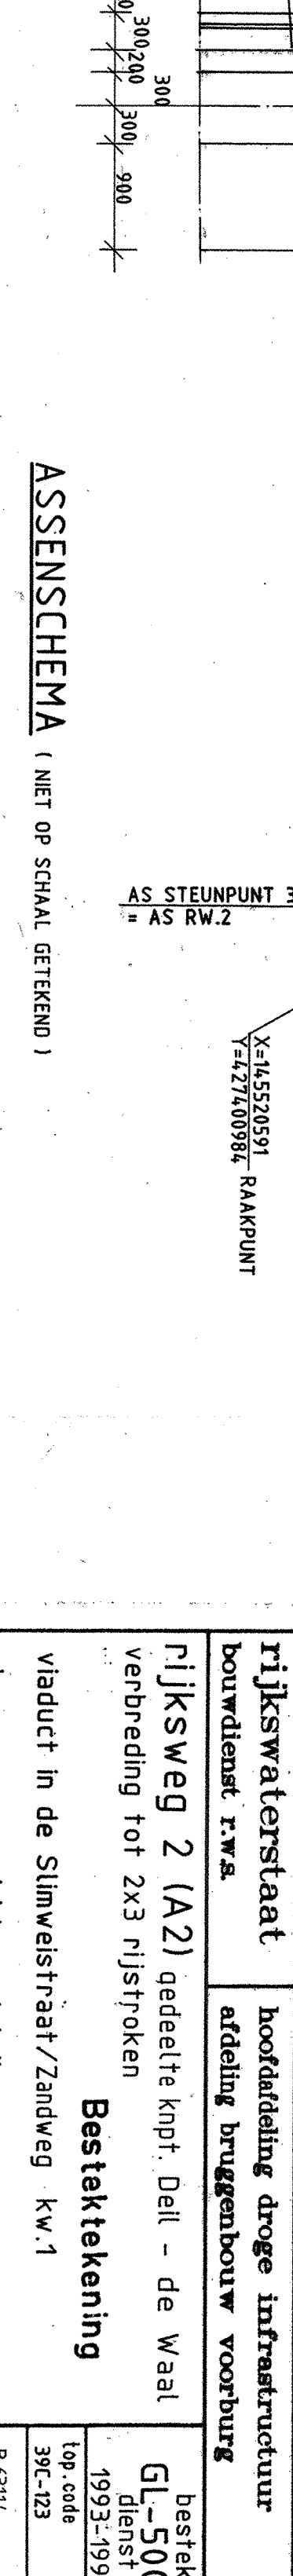



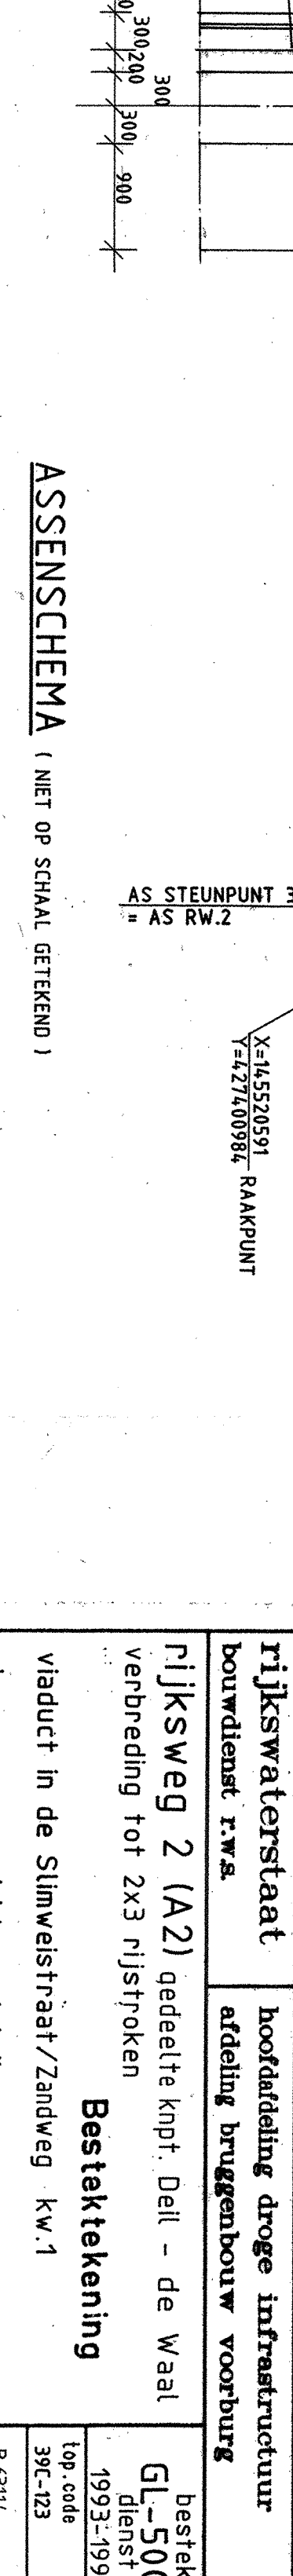



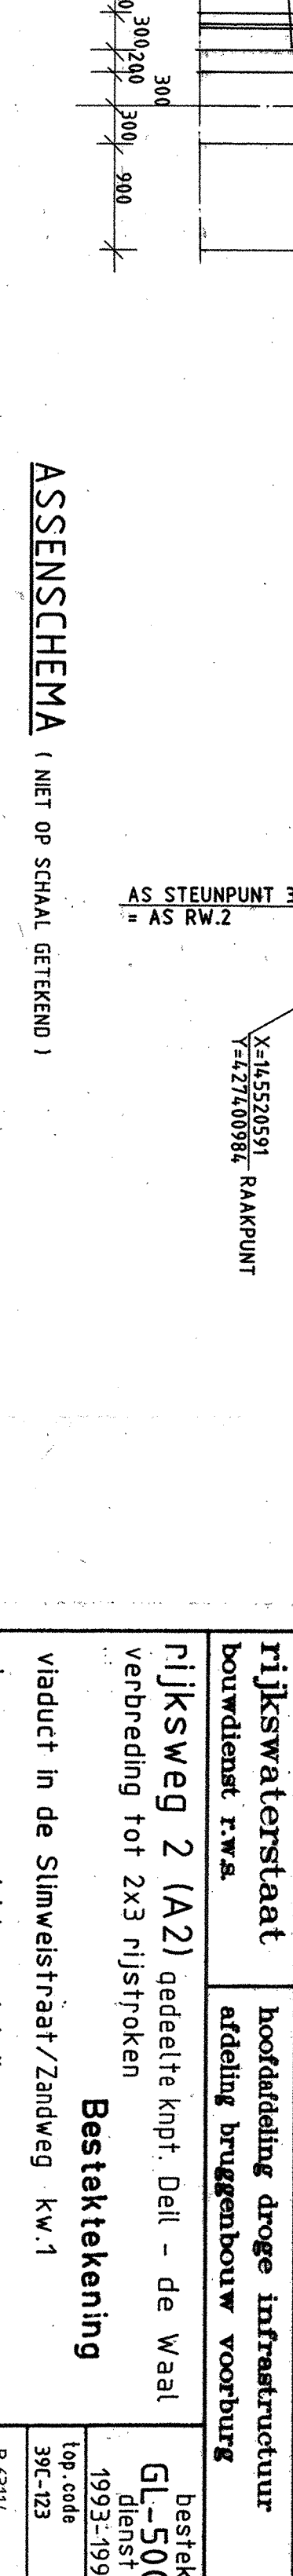



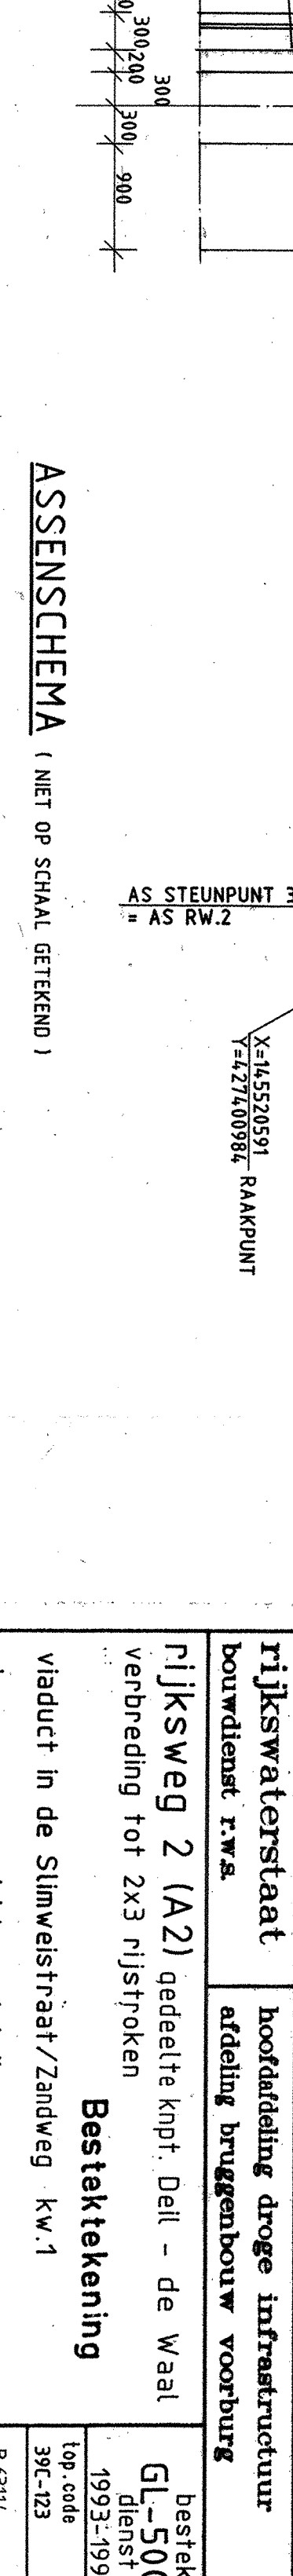



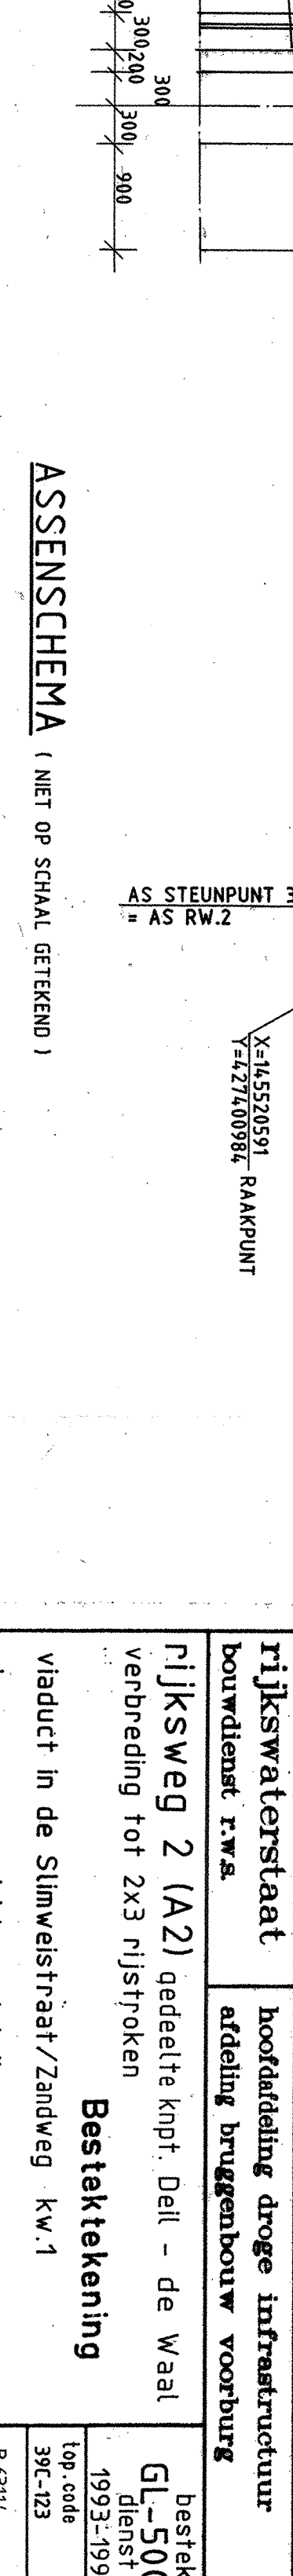



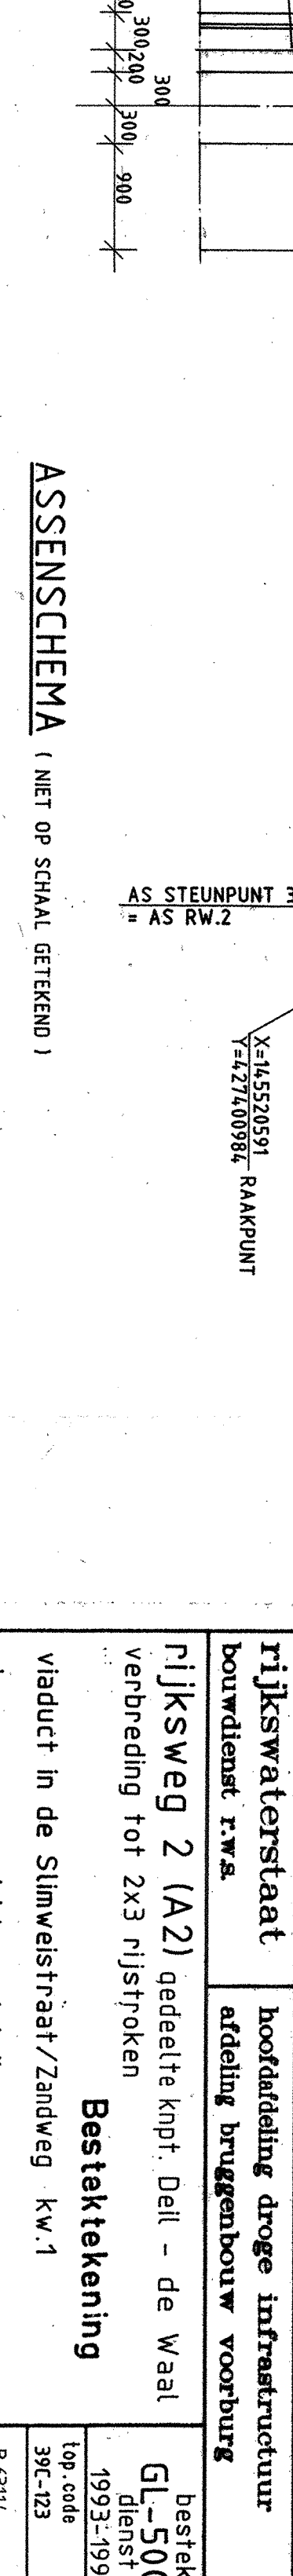



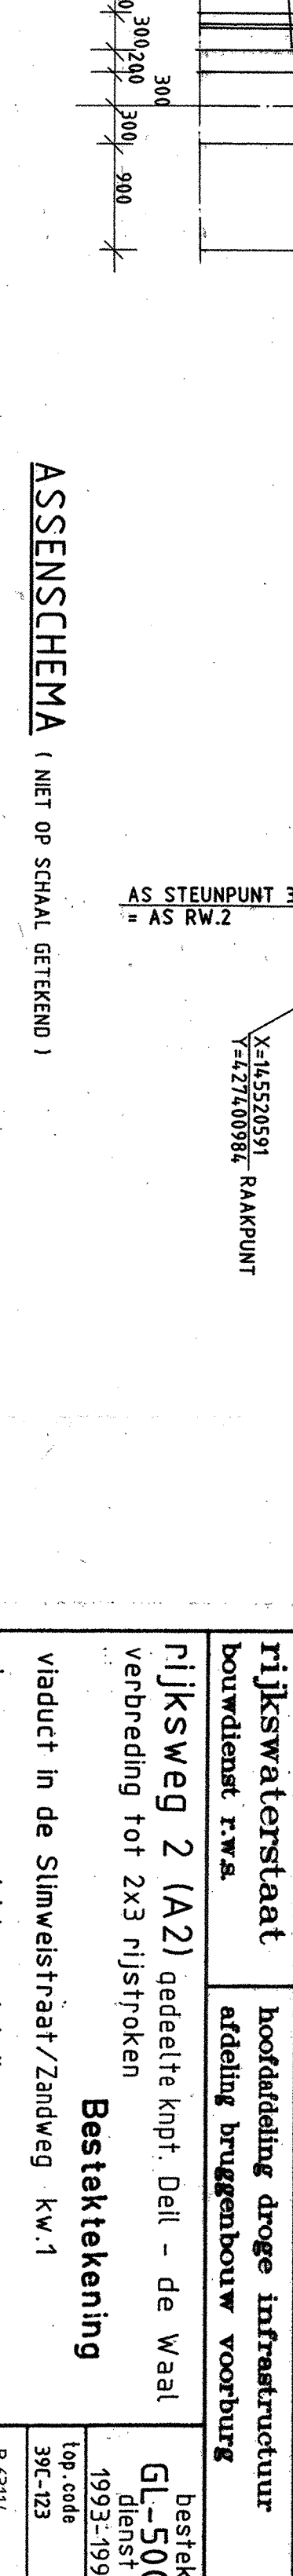



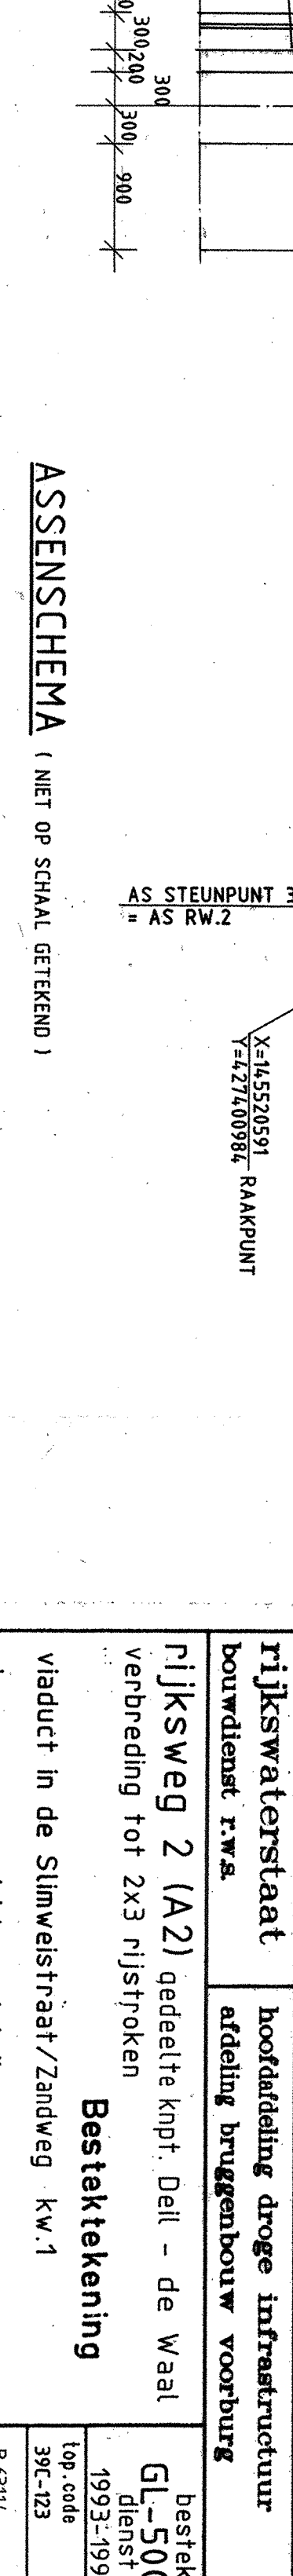



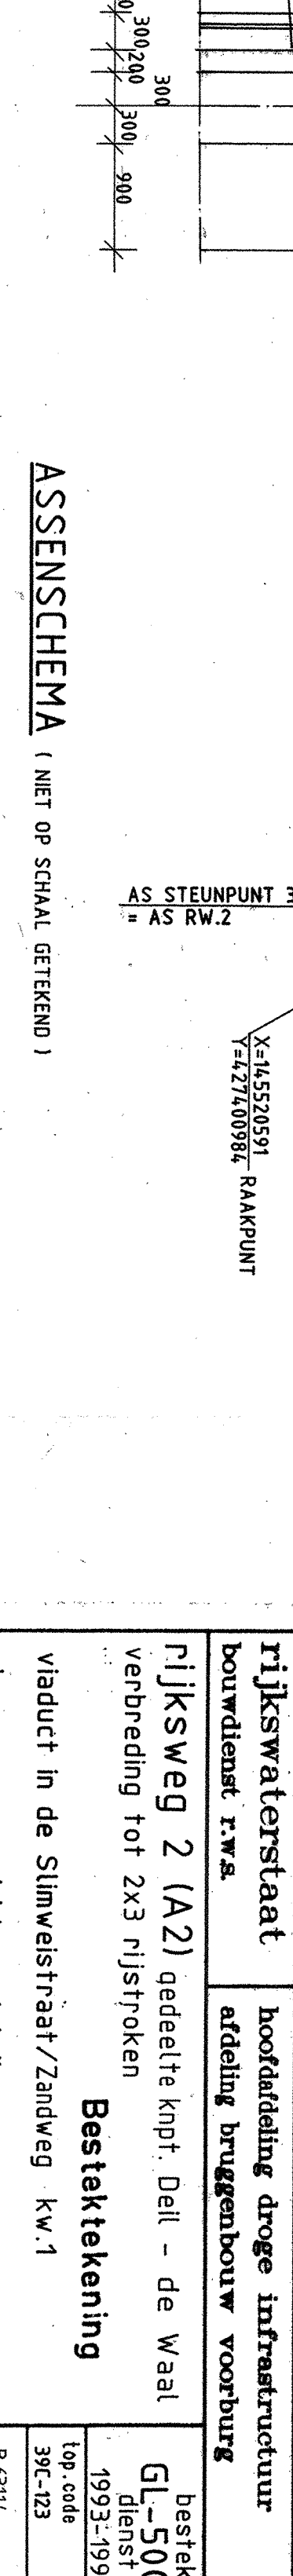



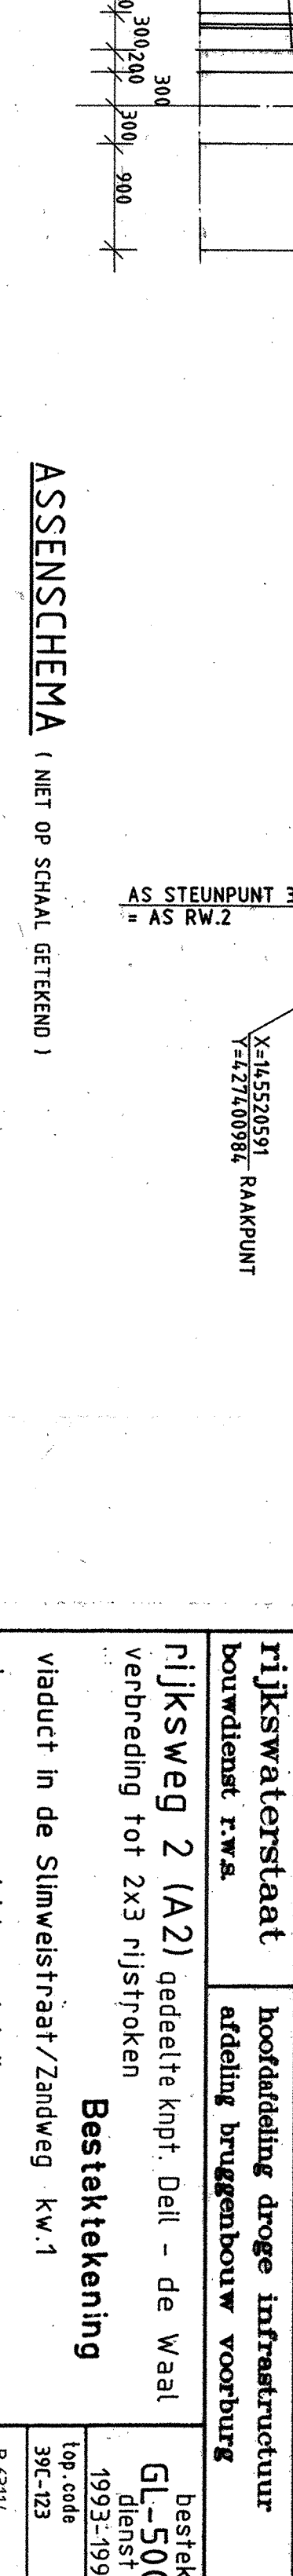



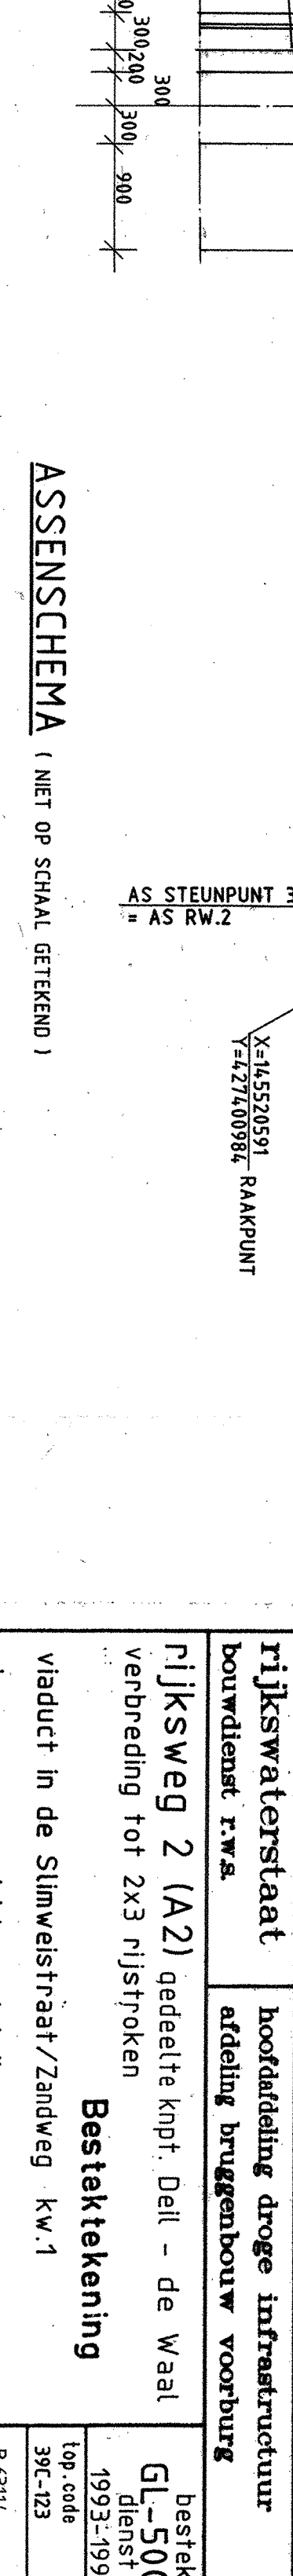



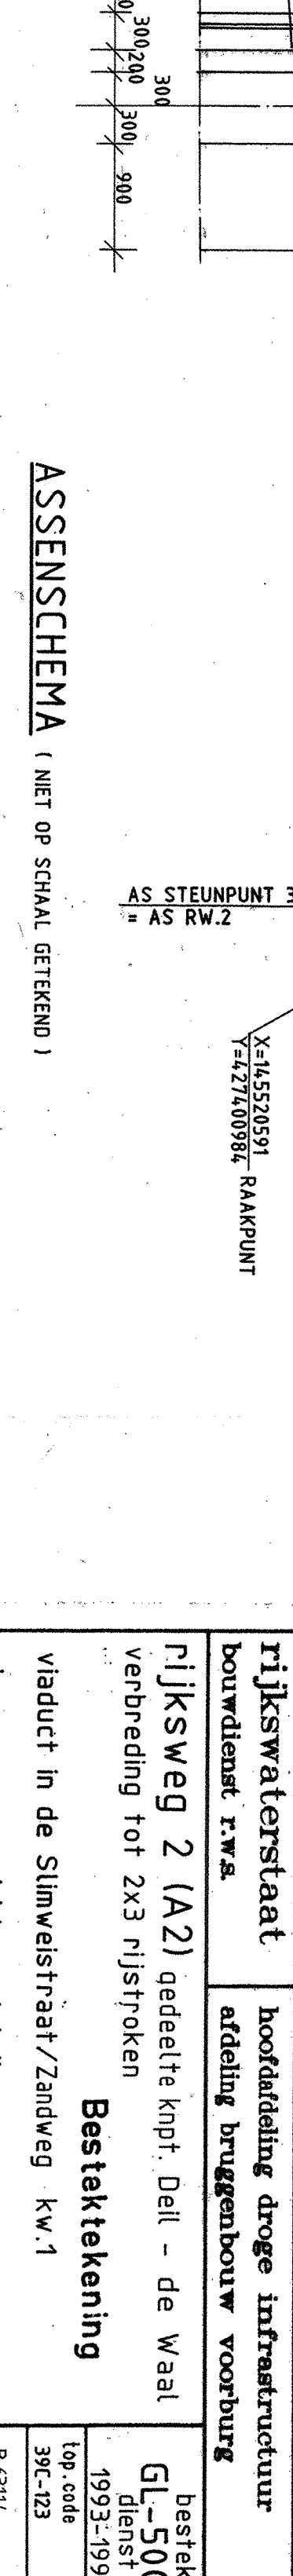



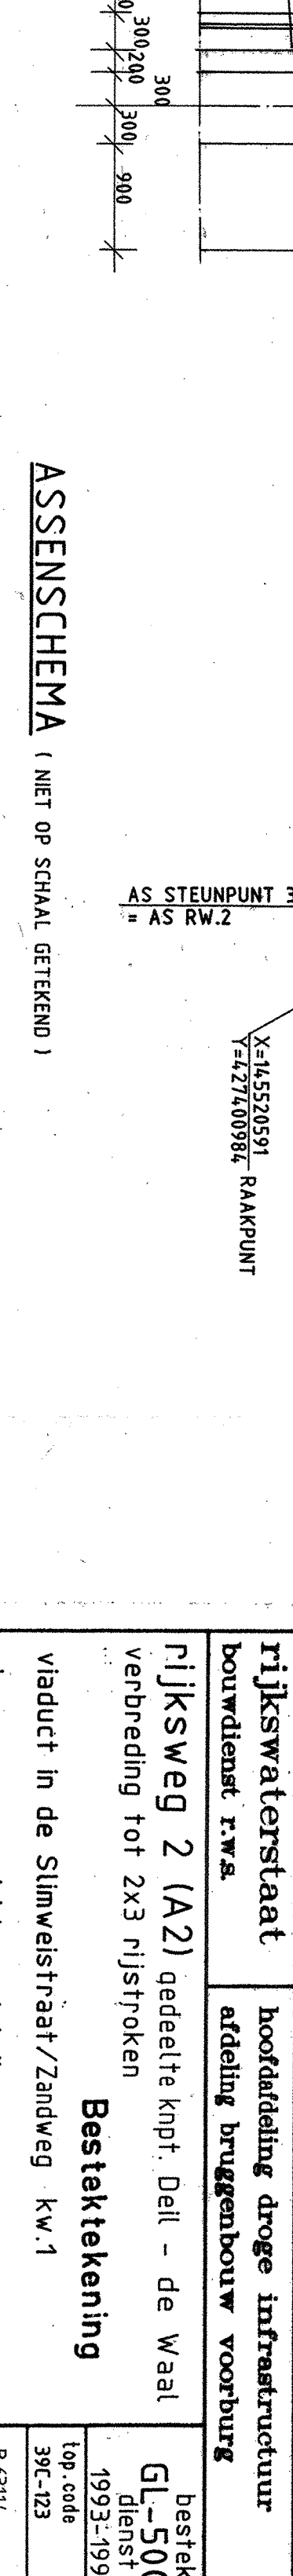



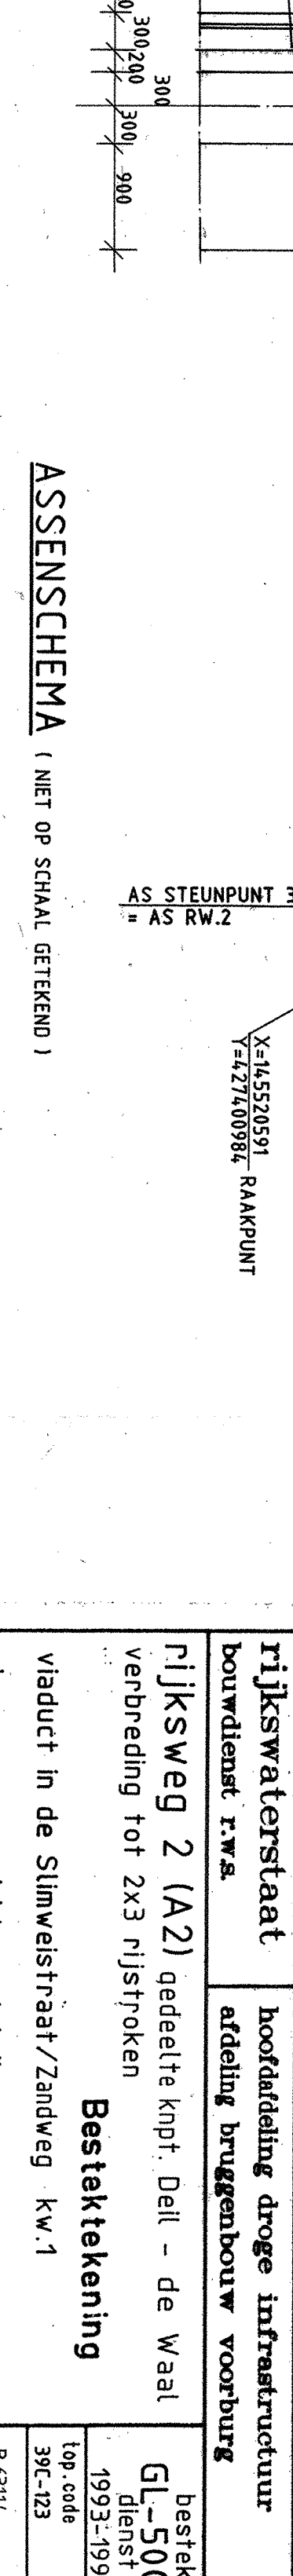



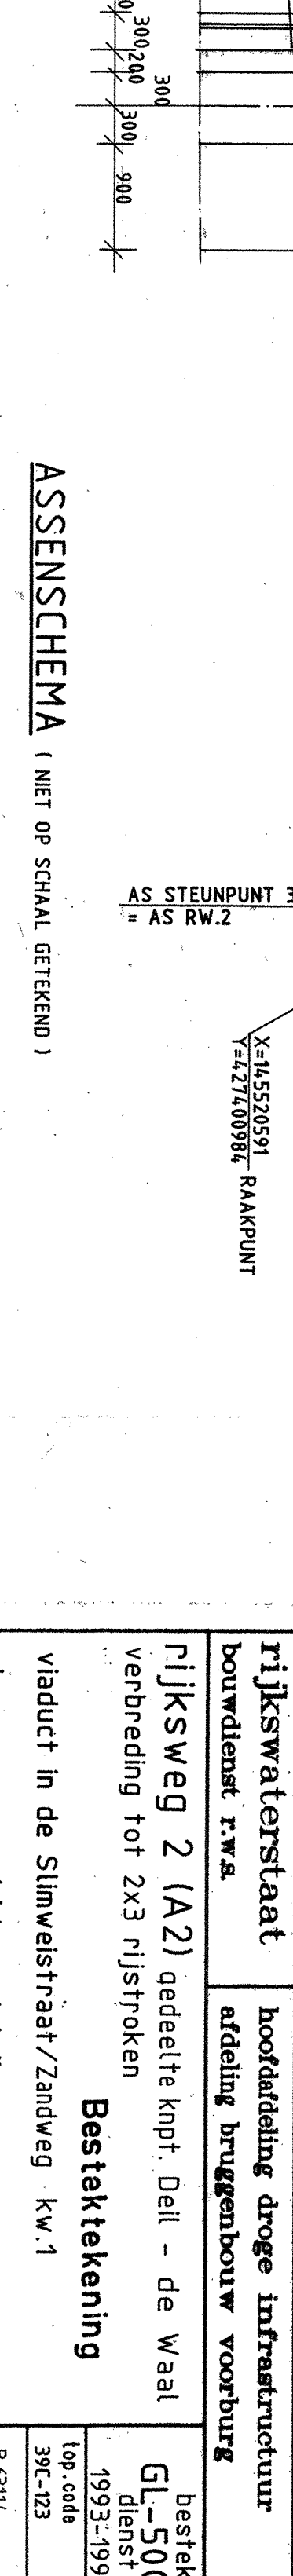



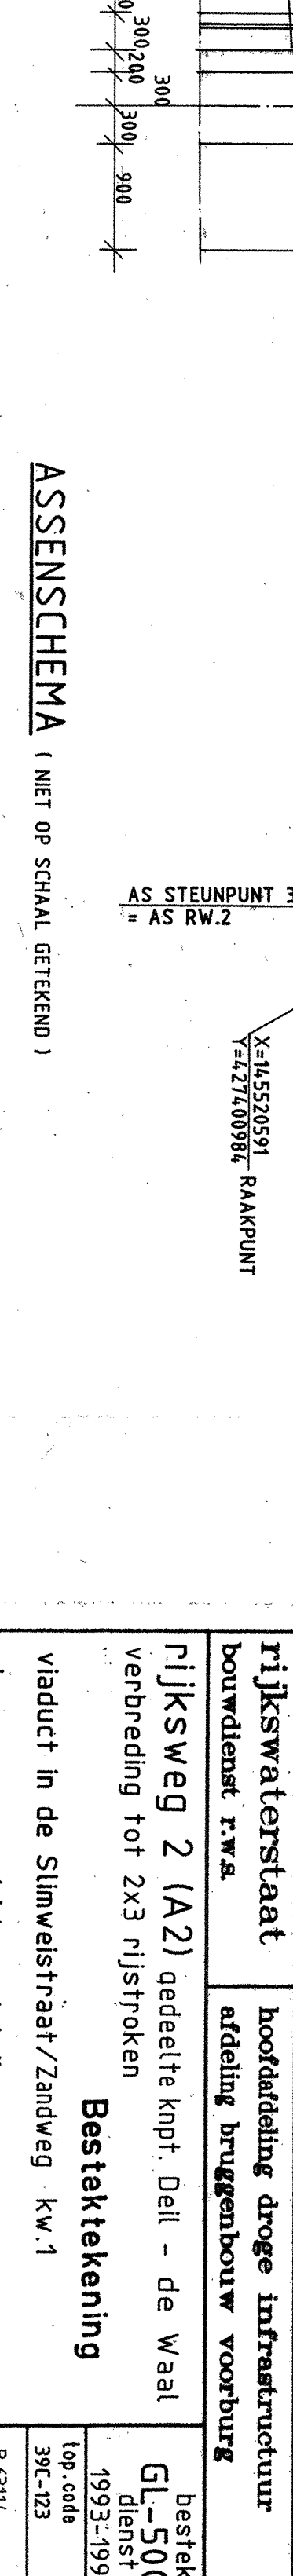



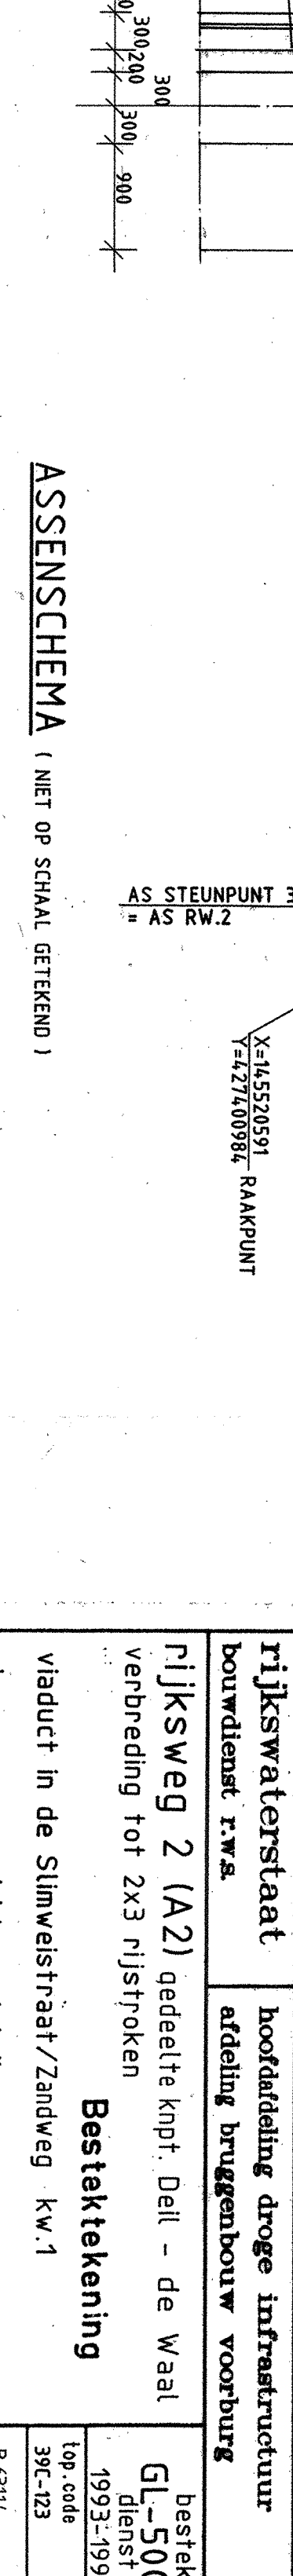



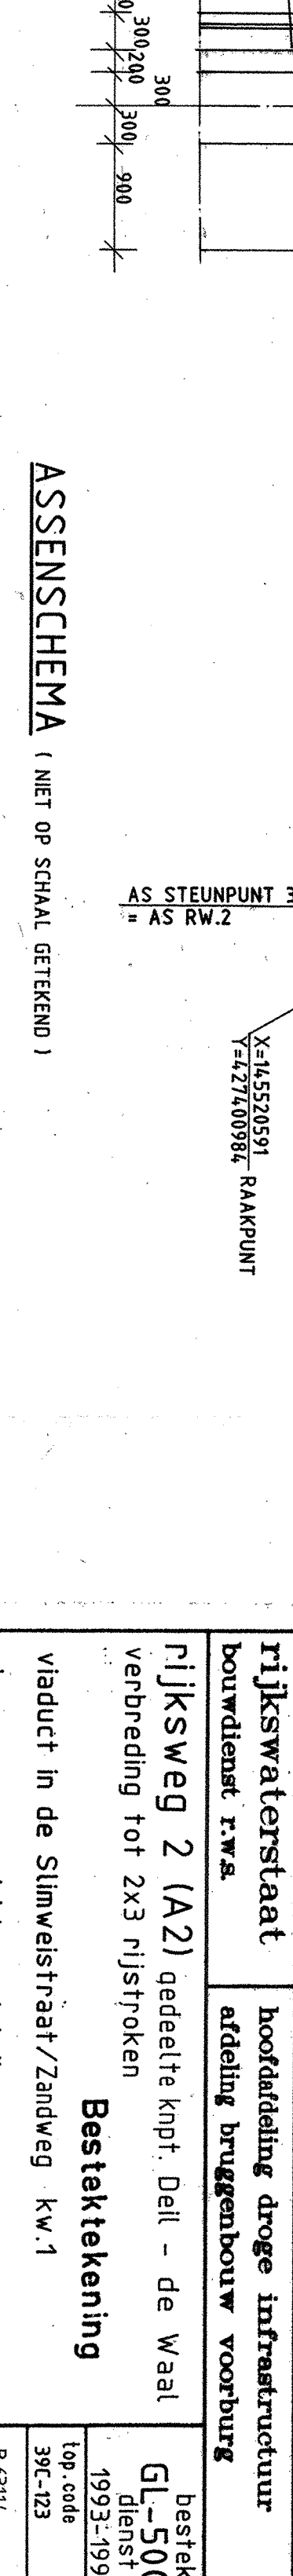


DETAIL AG
SCHAL 1:200

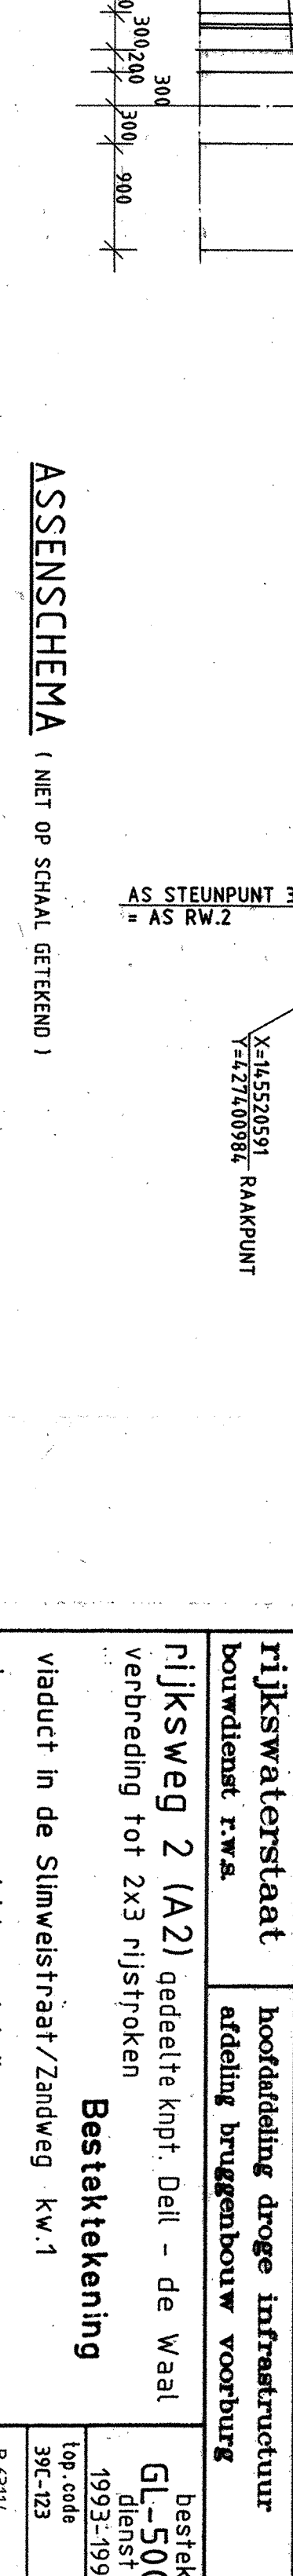



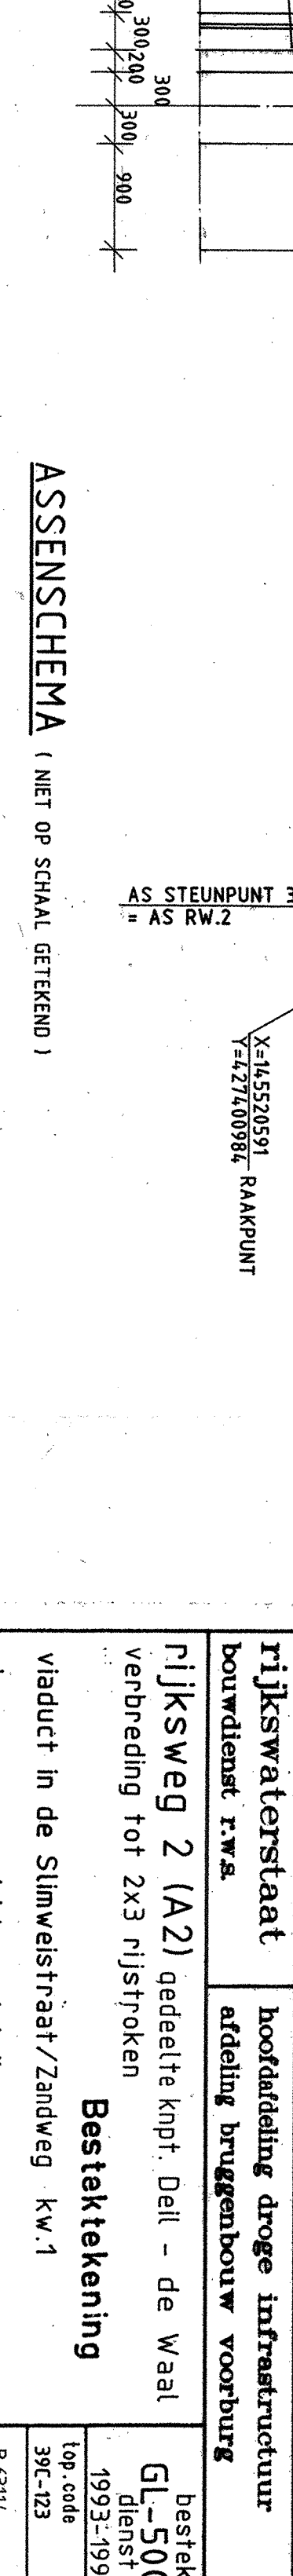



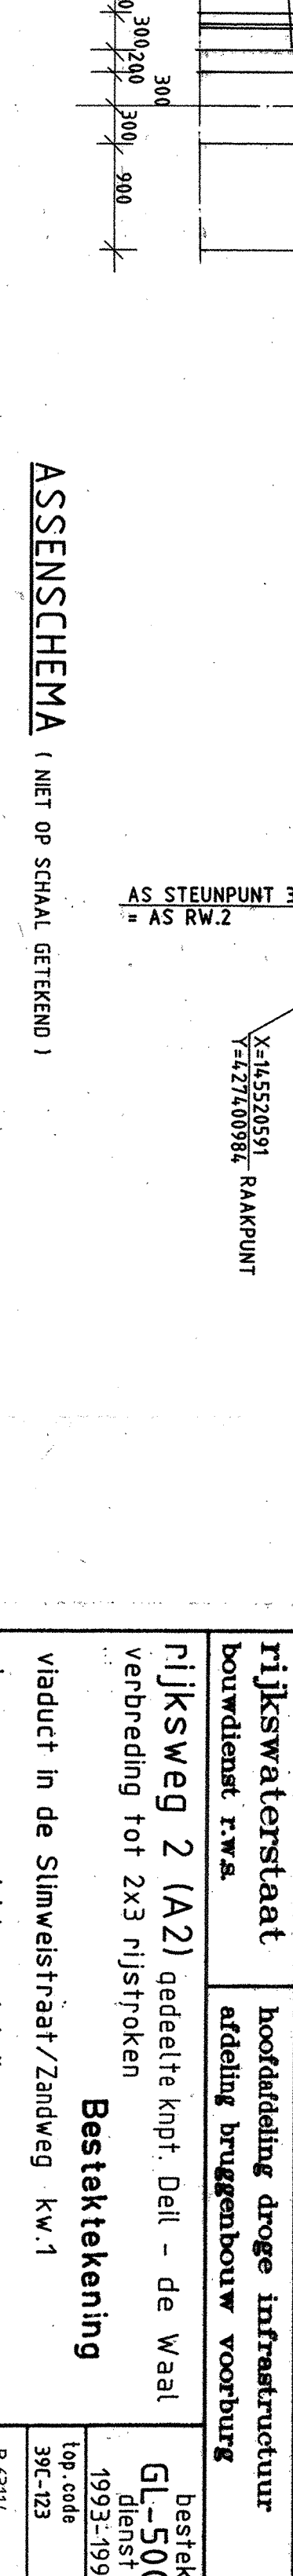



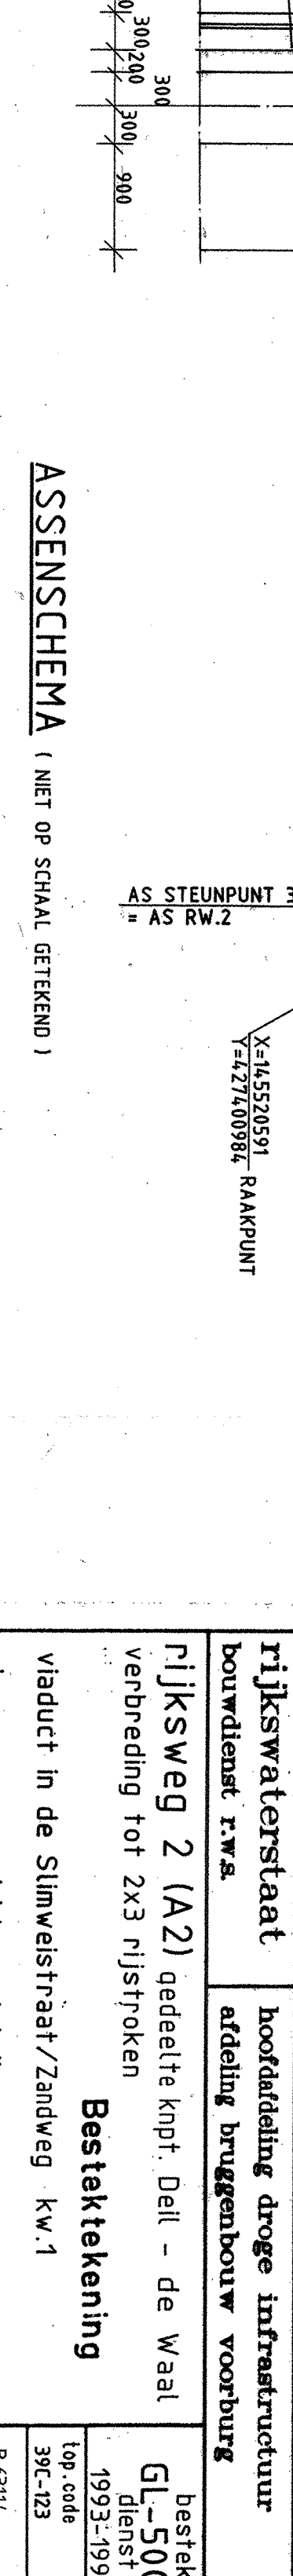



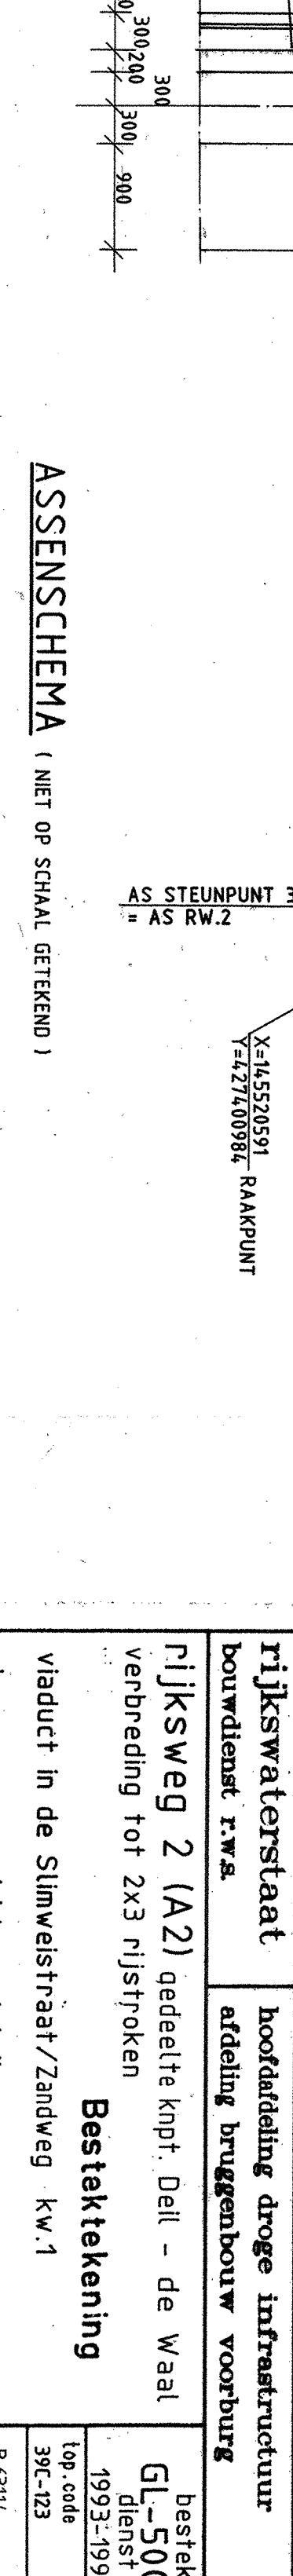



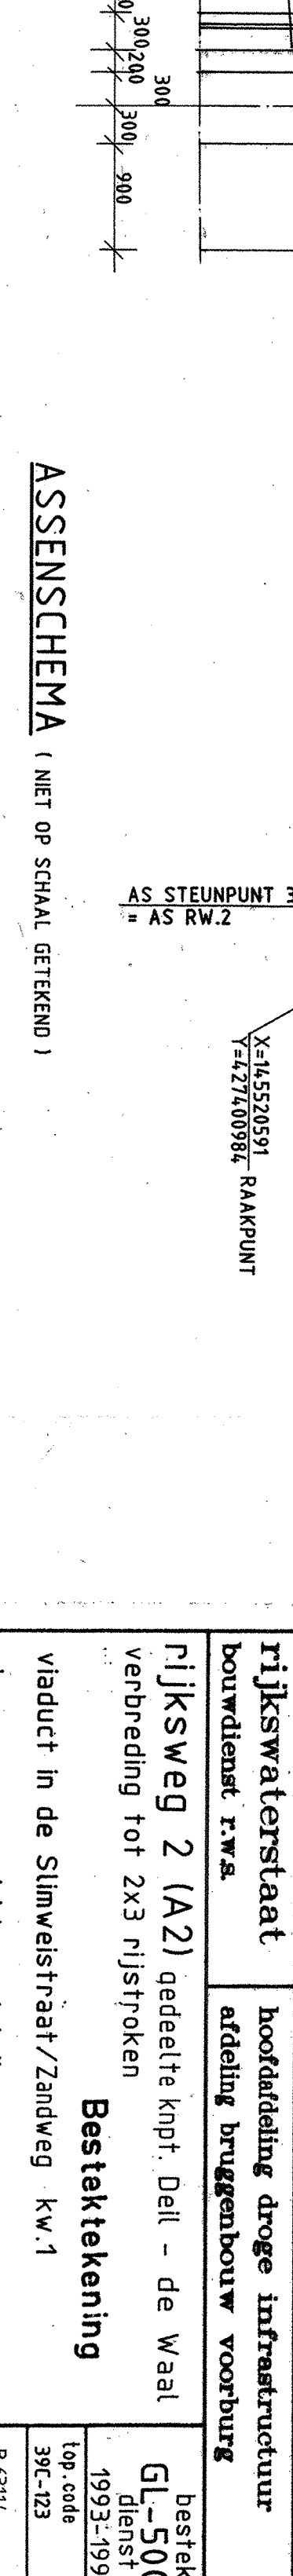



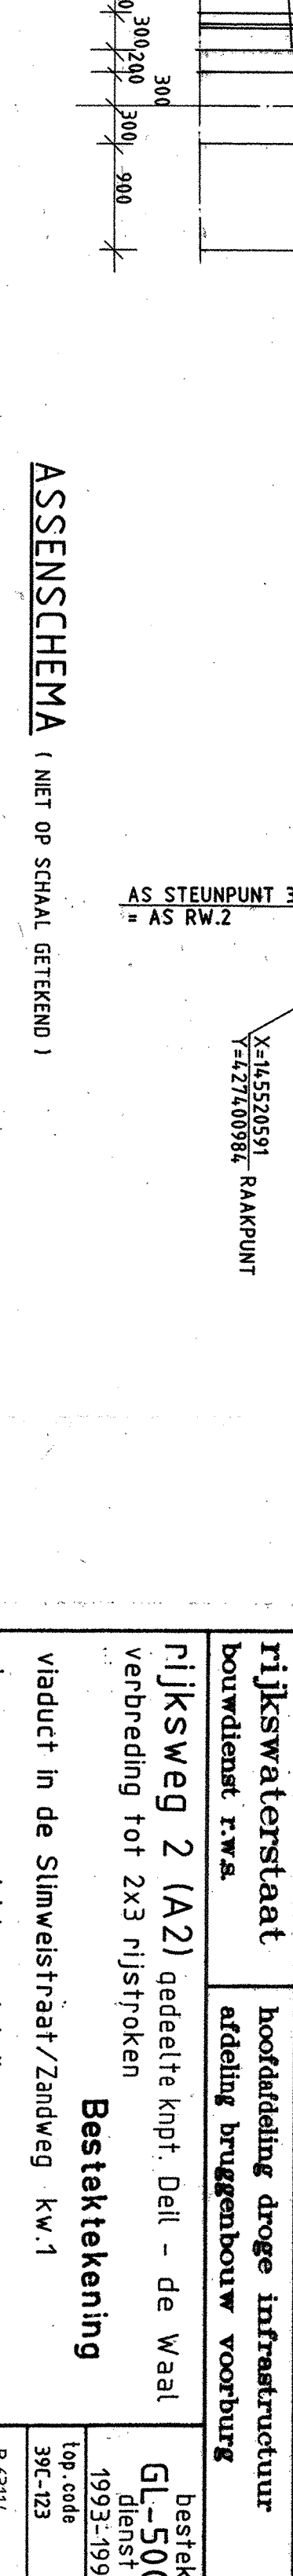



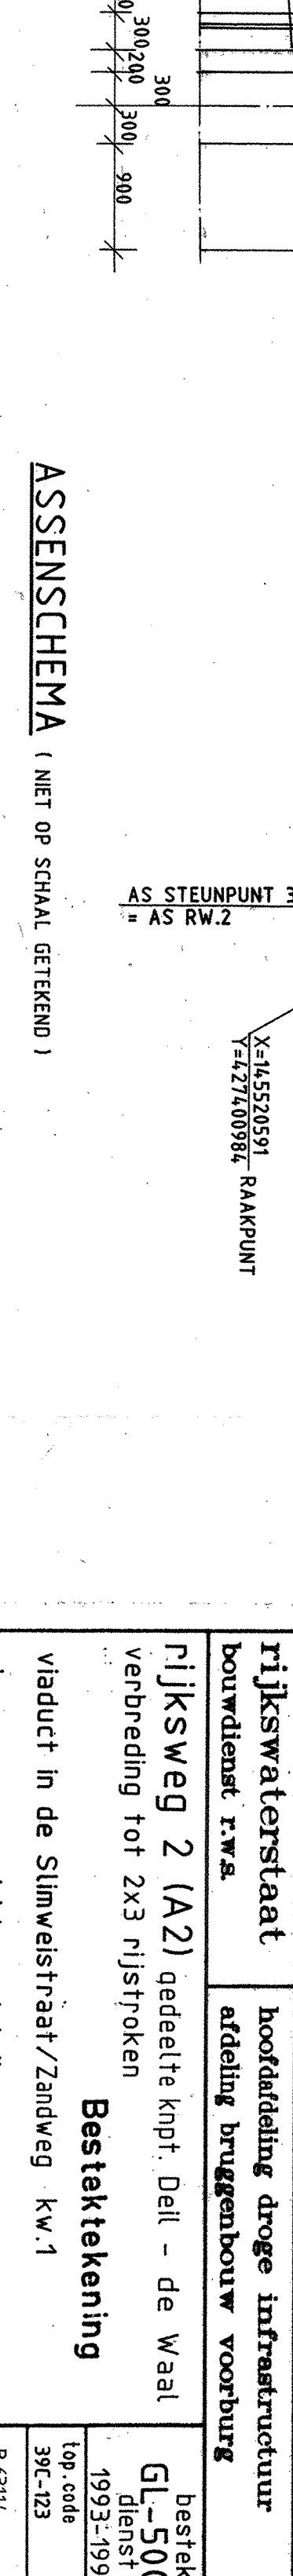



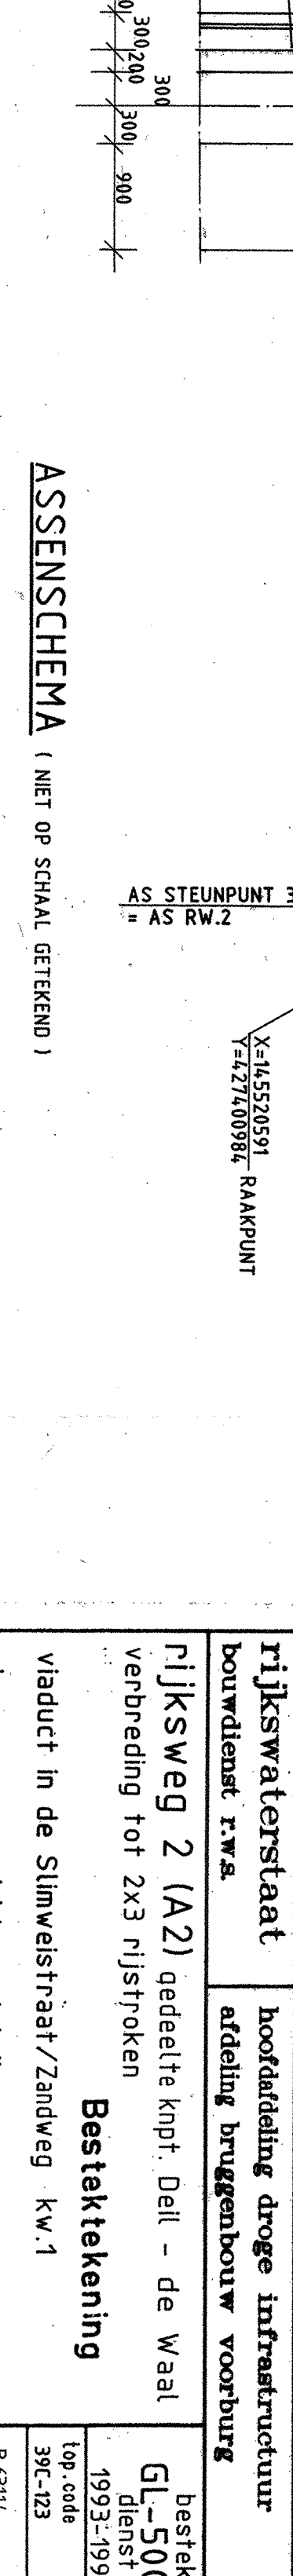



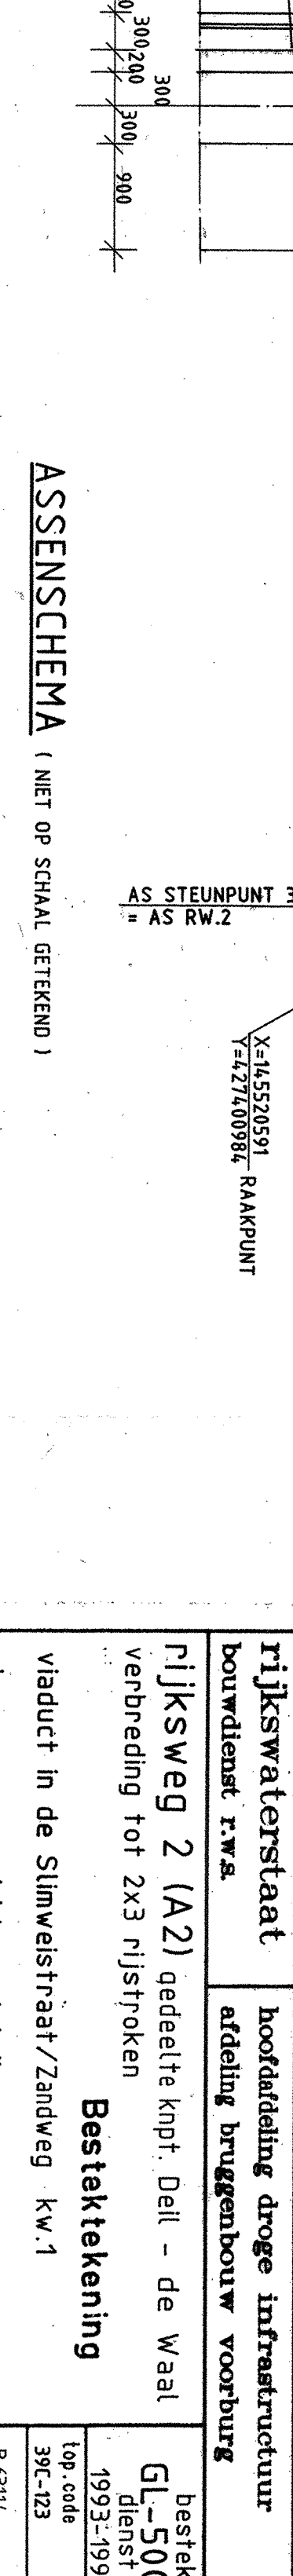



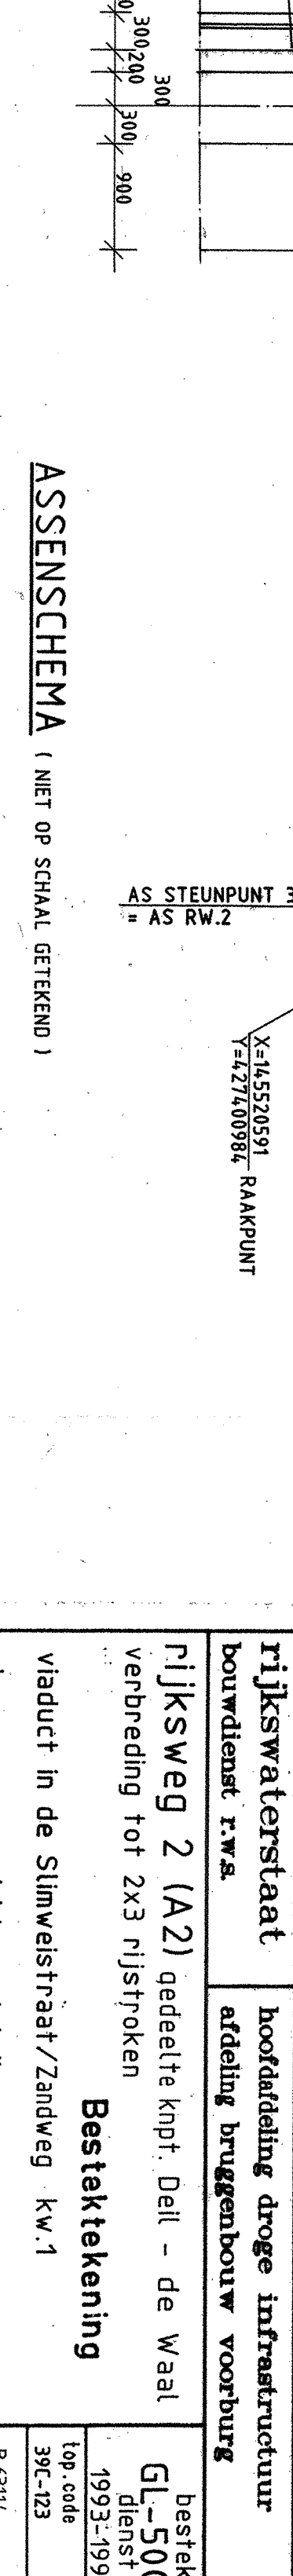



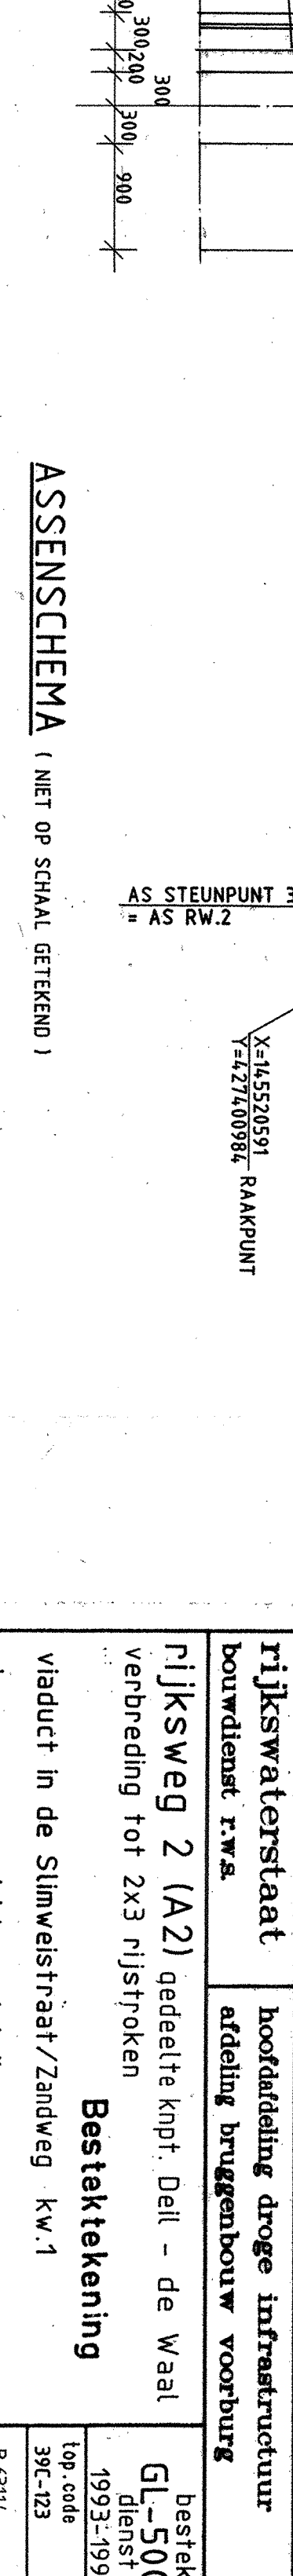



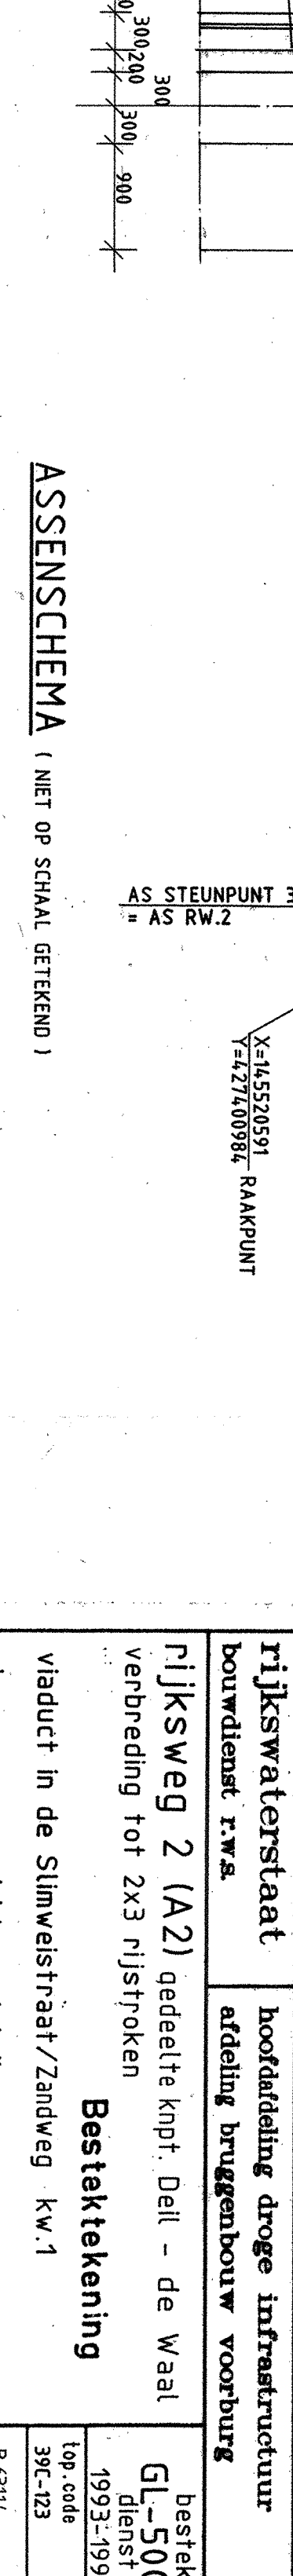



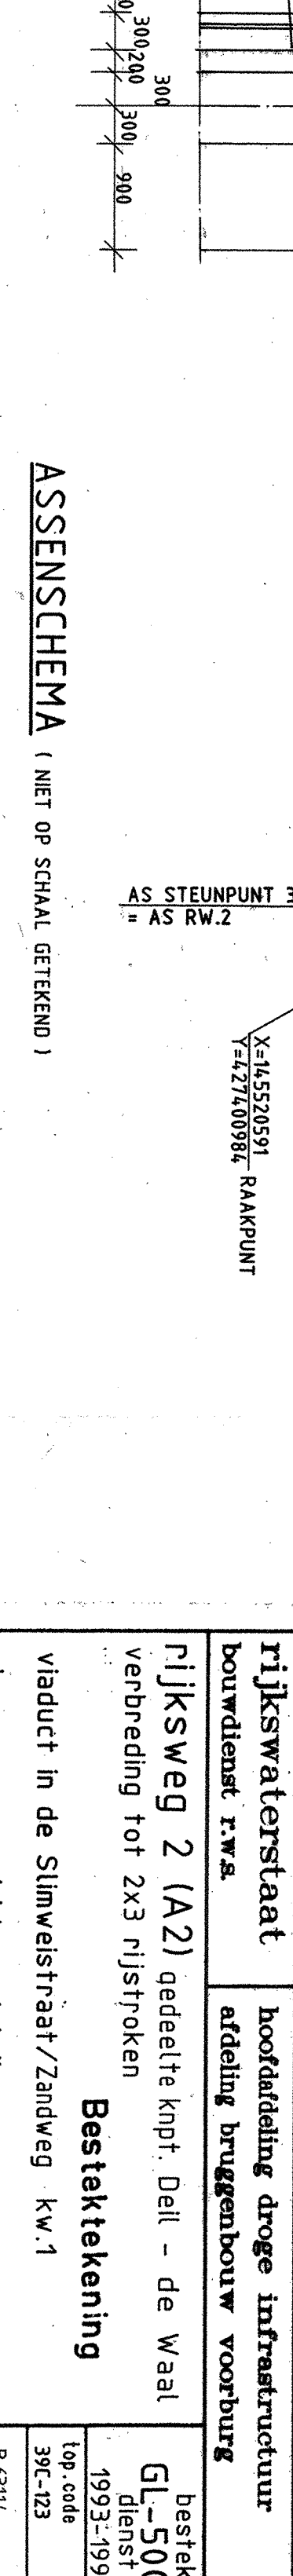



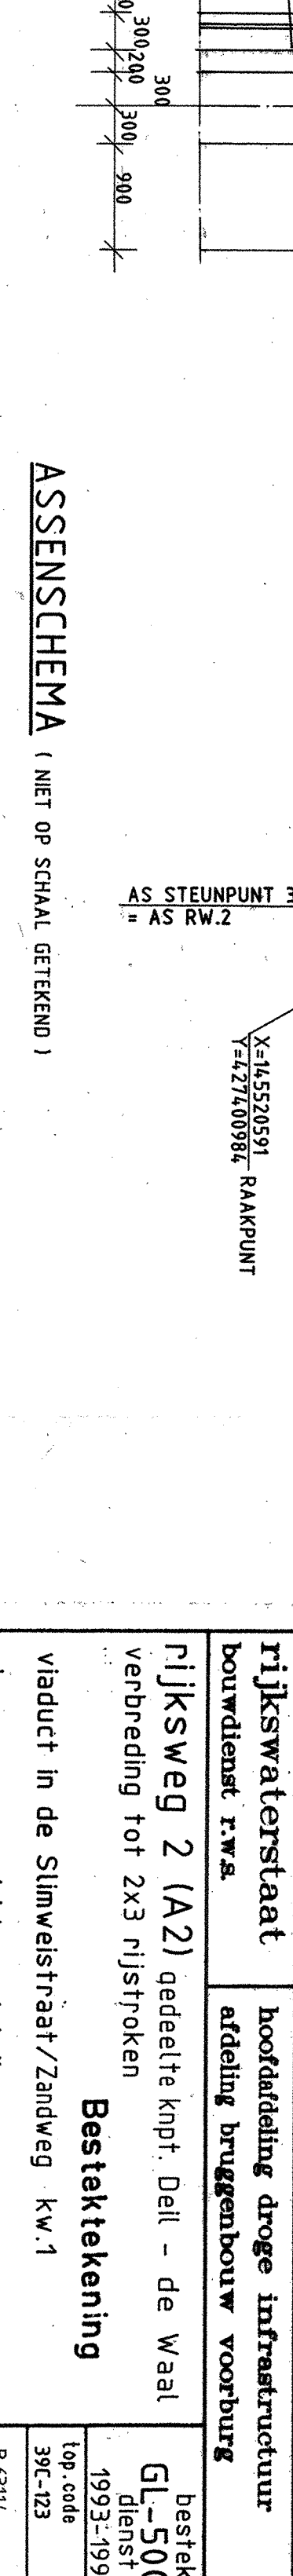



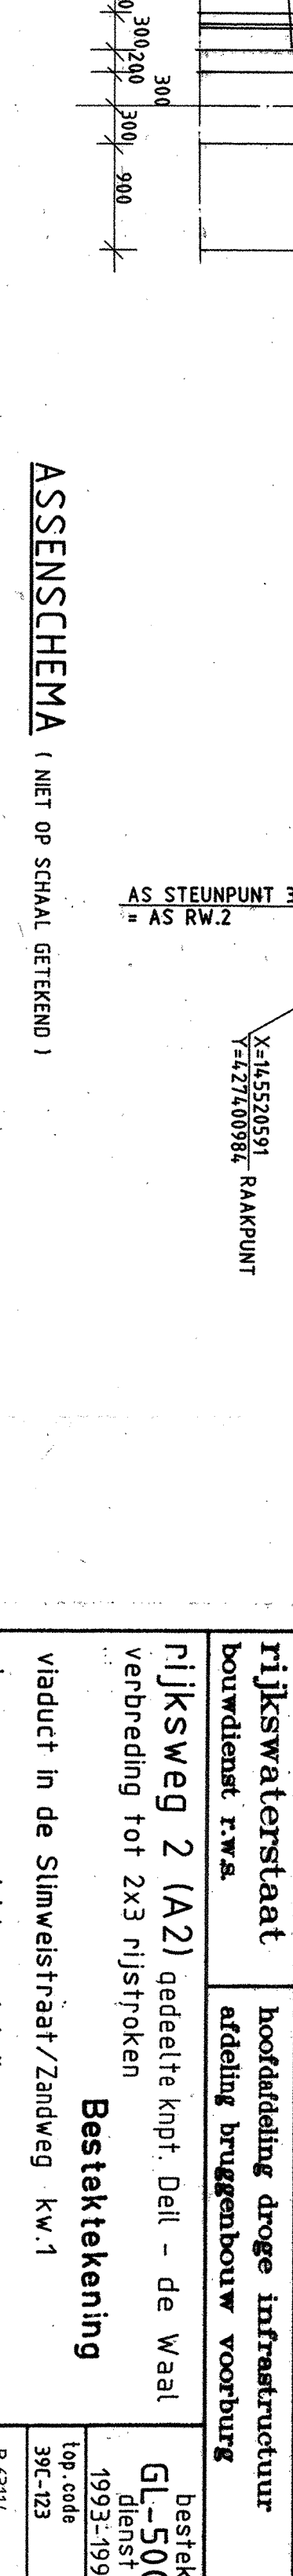



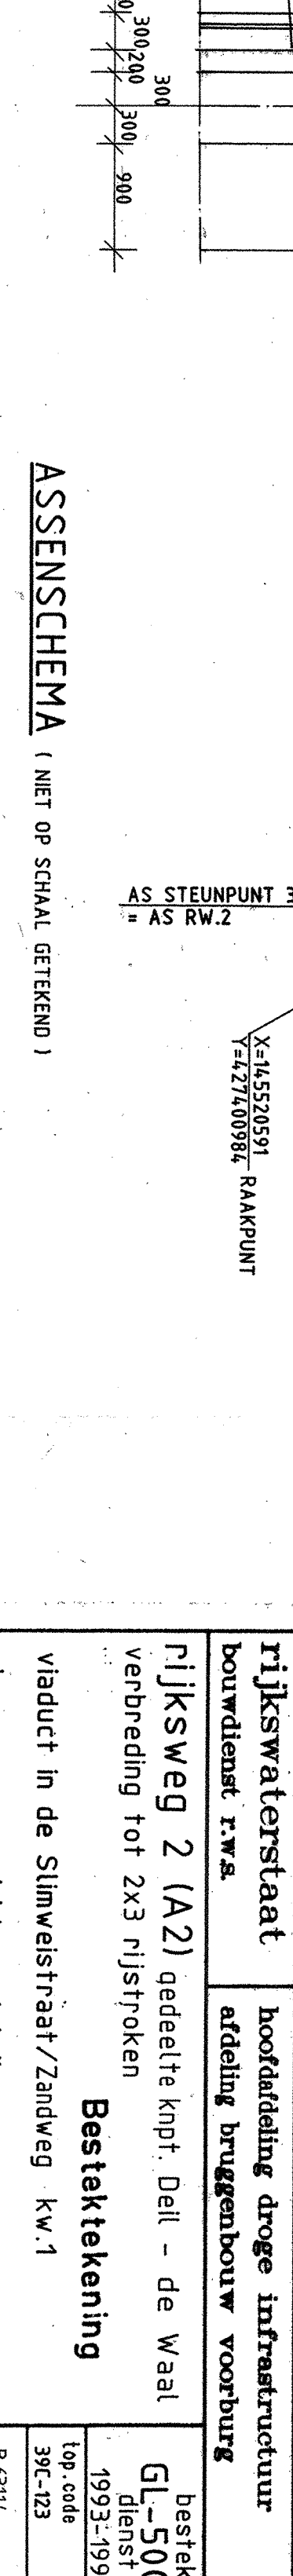



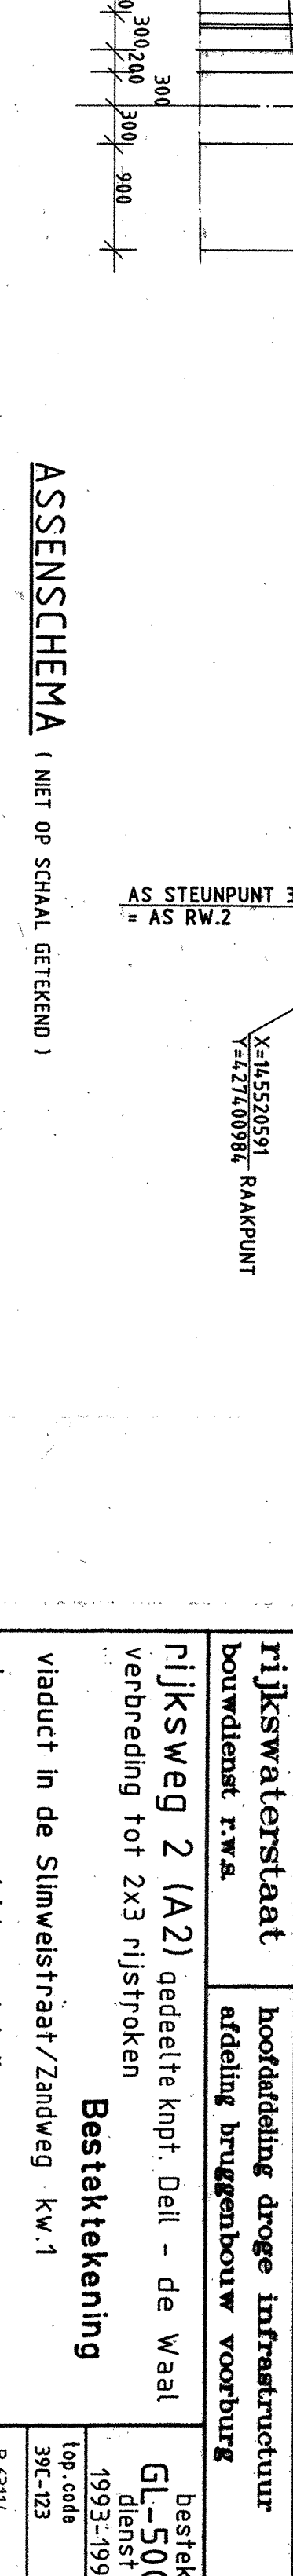



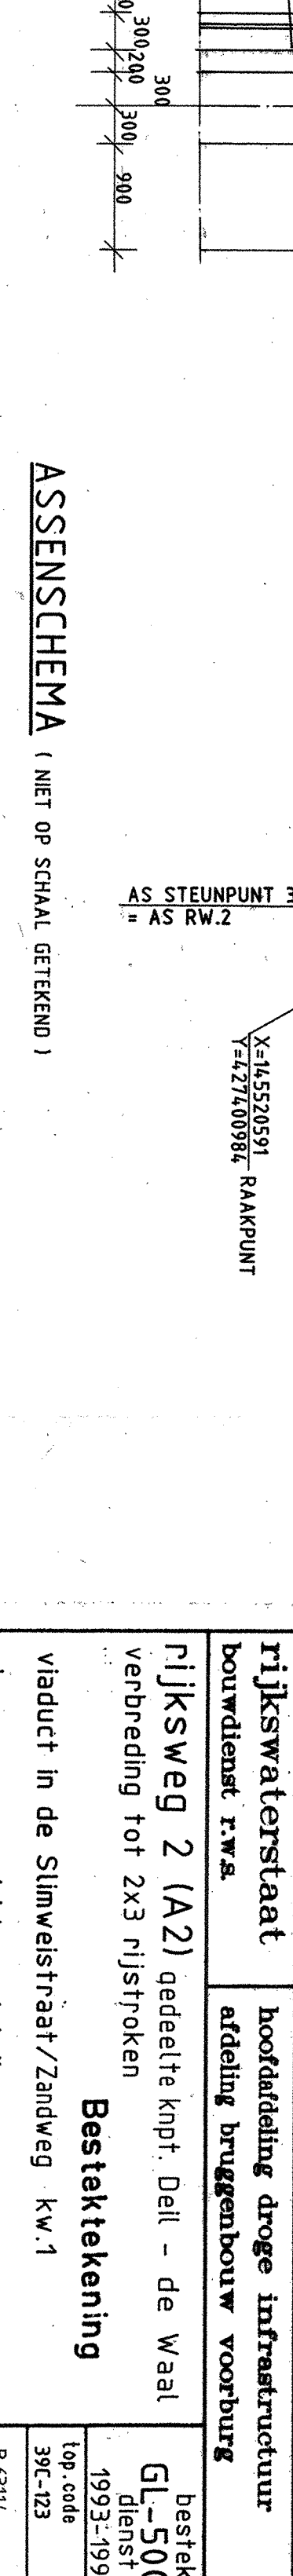



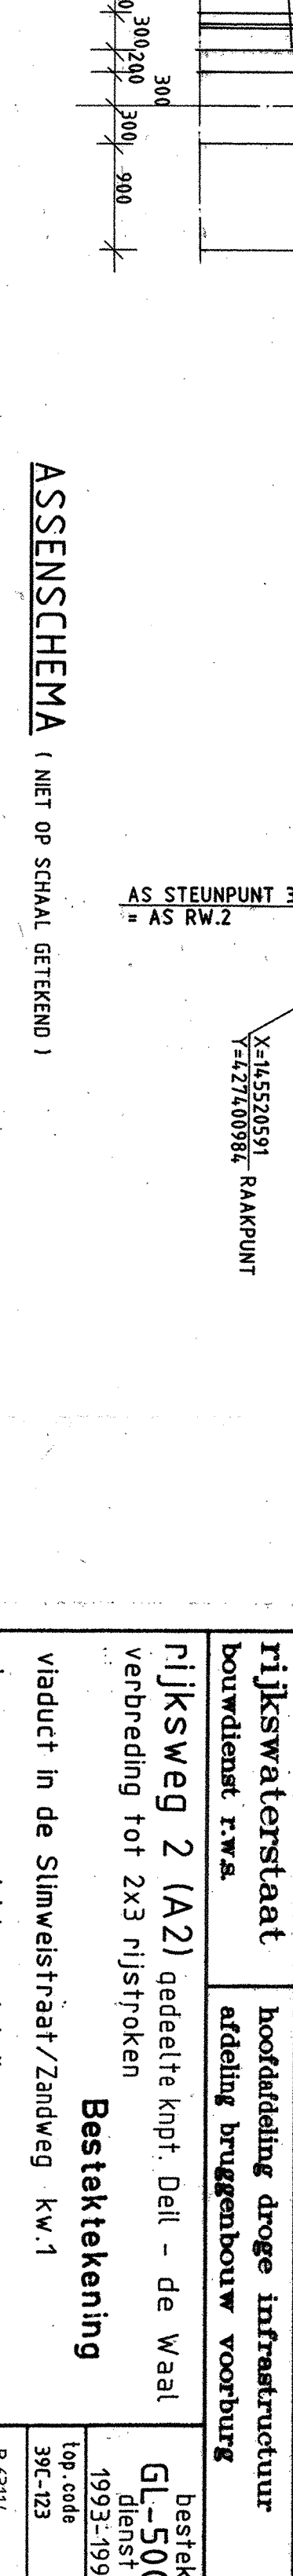



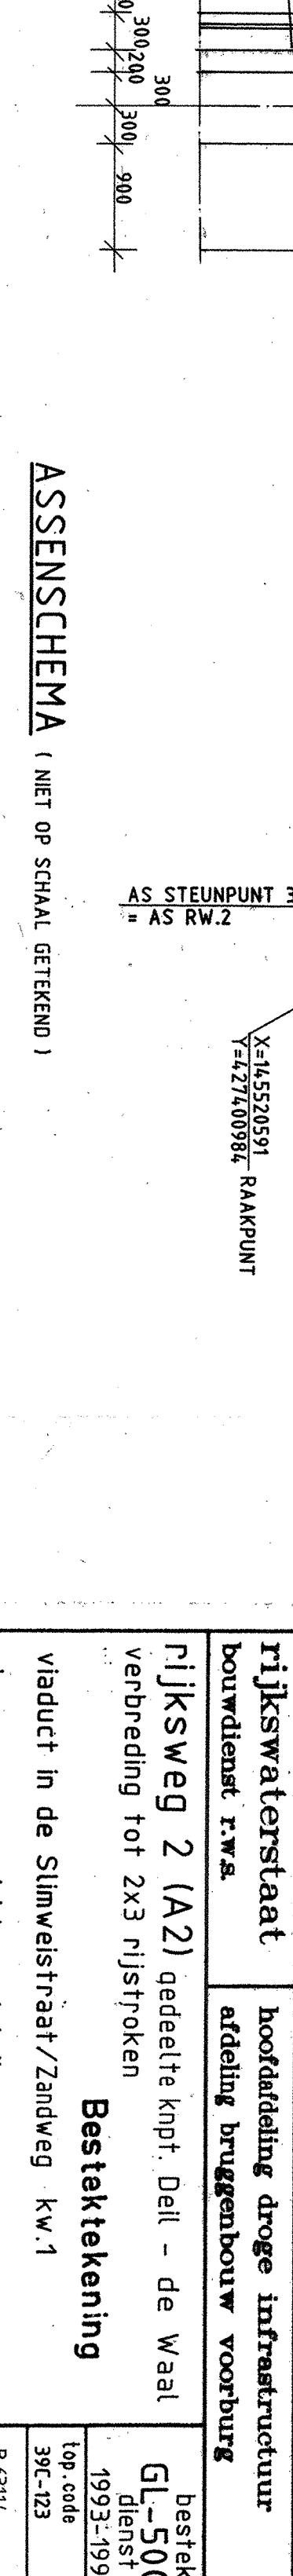



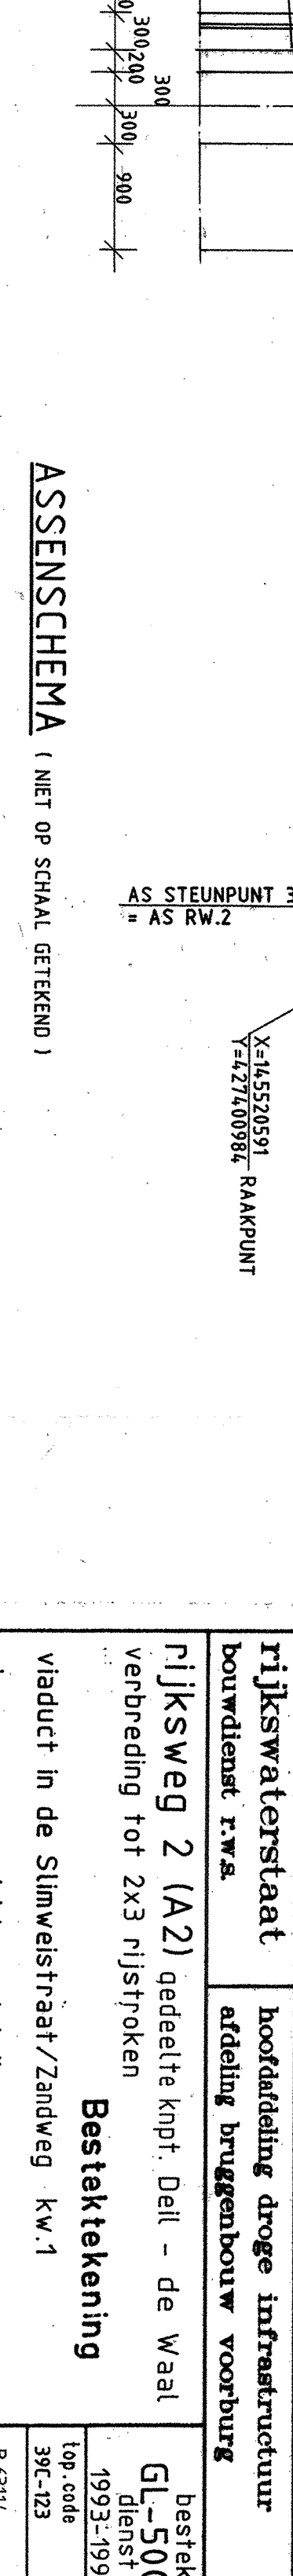



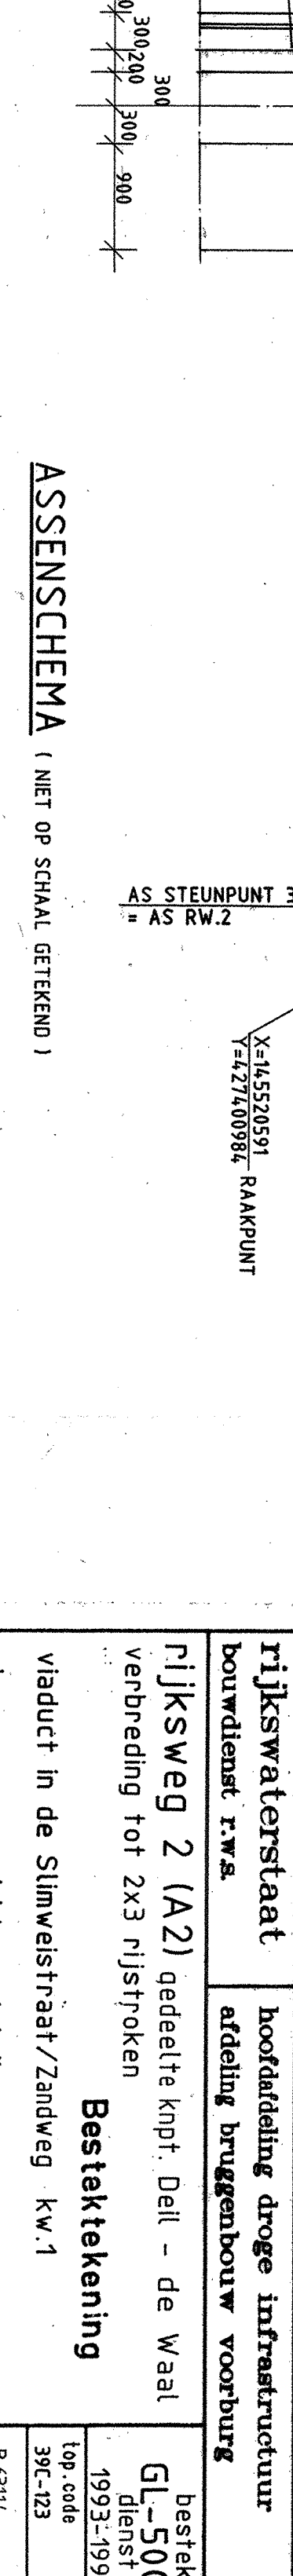



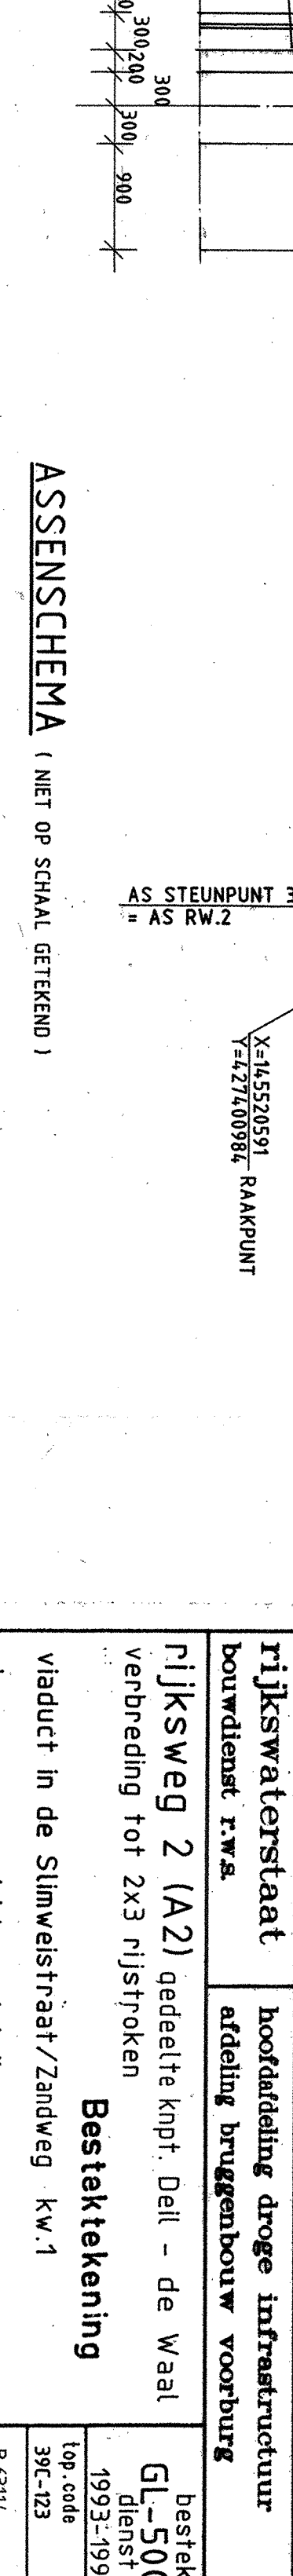



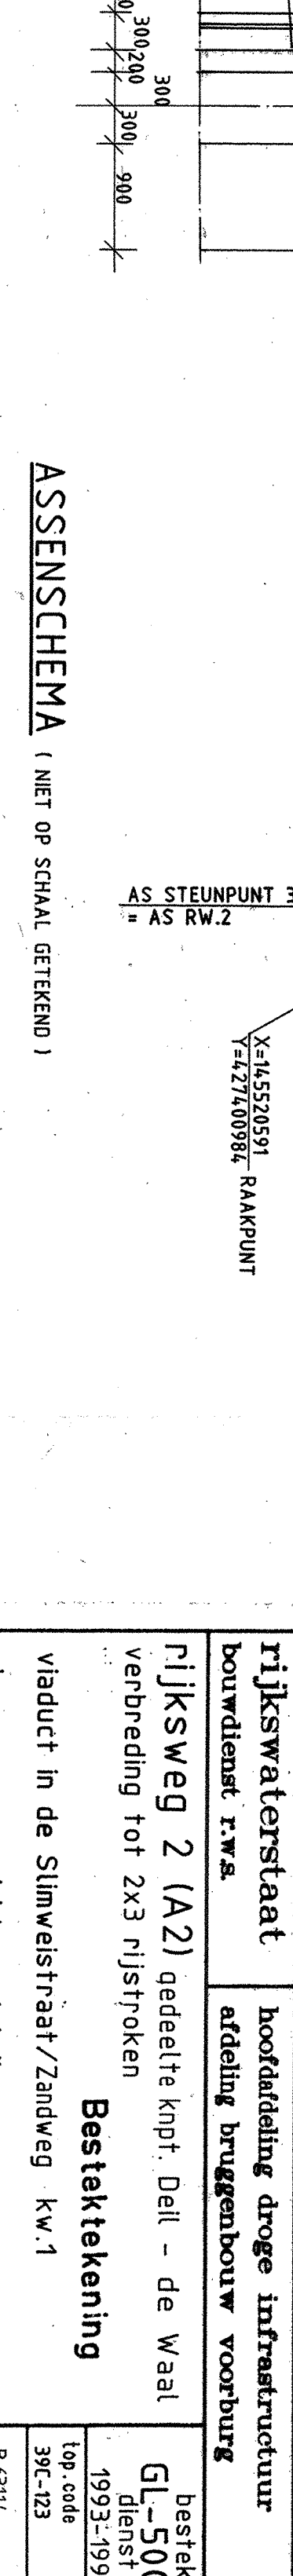



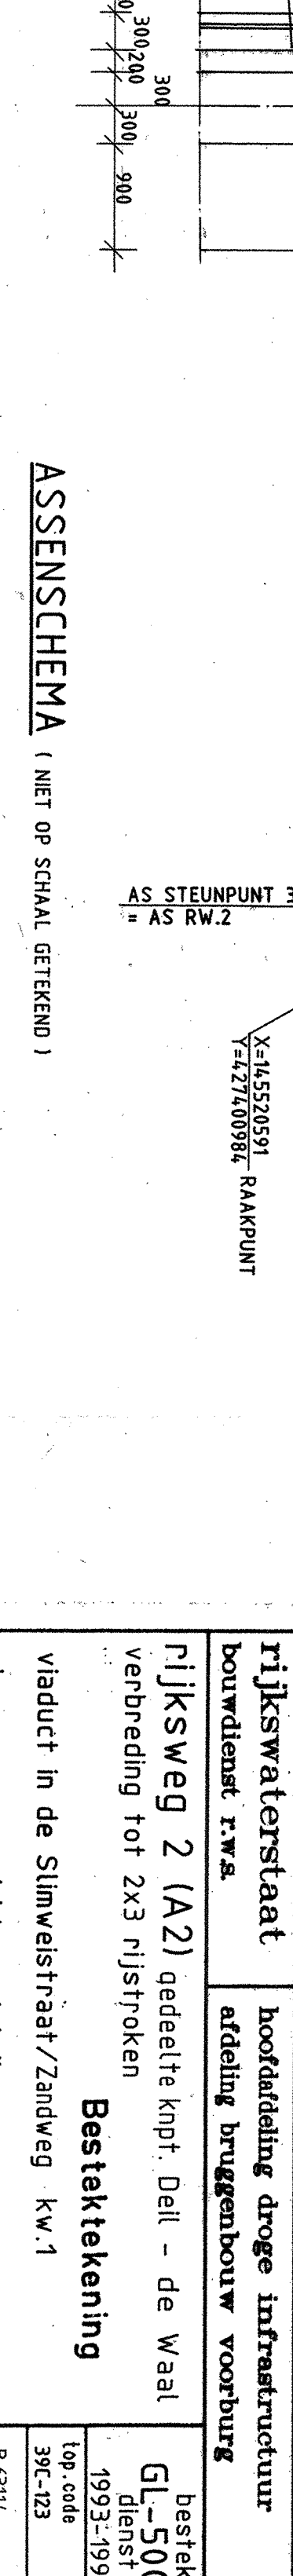



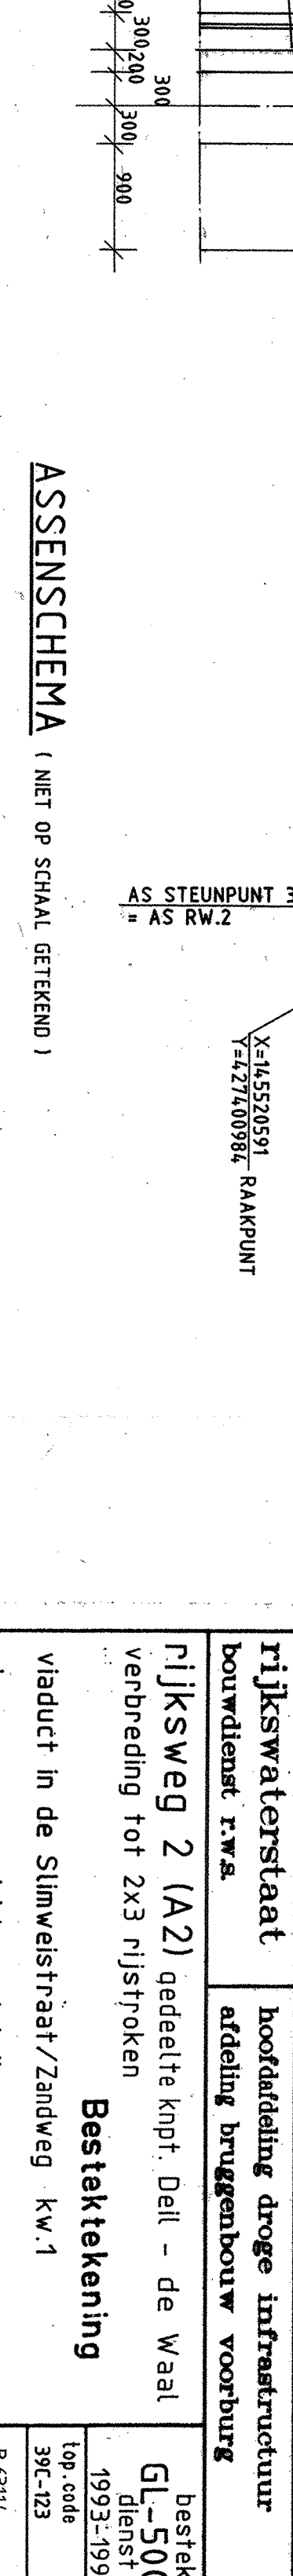



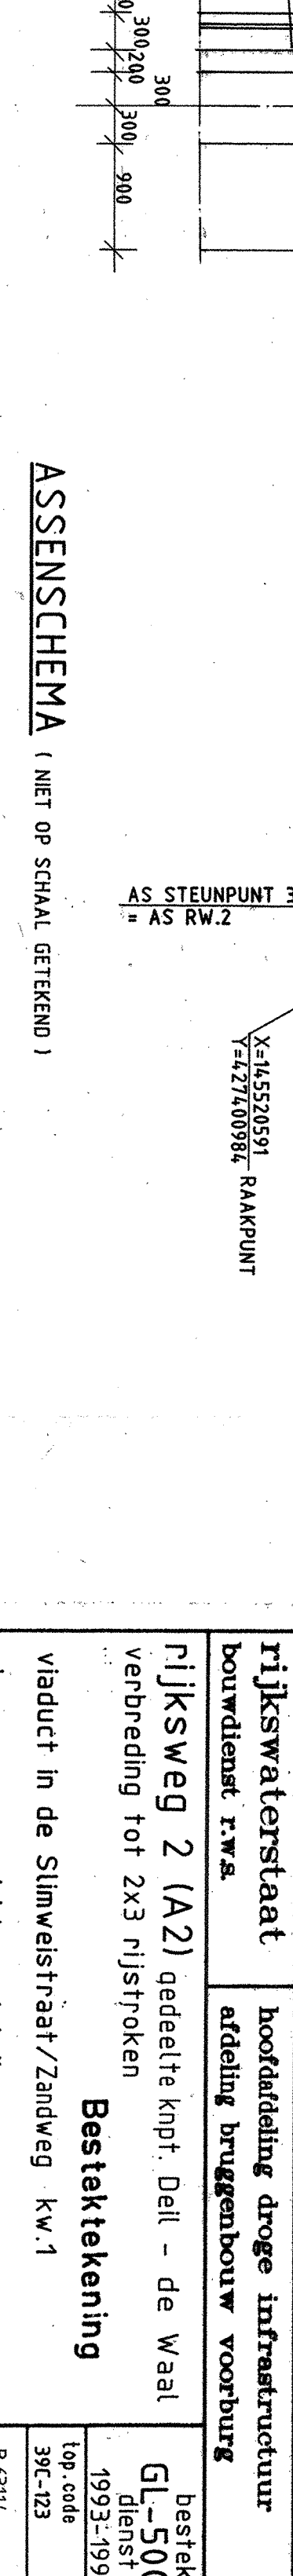


DETAIL BI
SCHAL 1:200

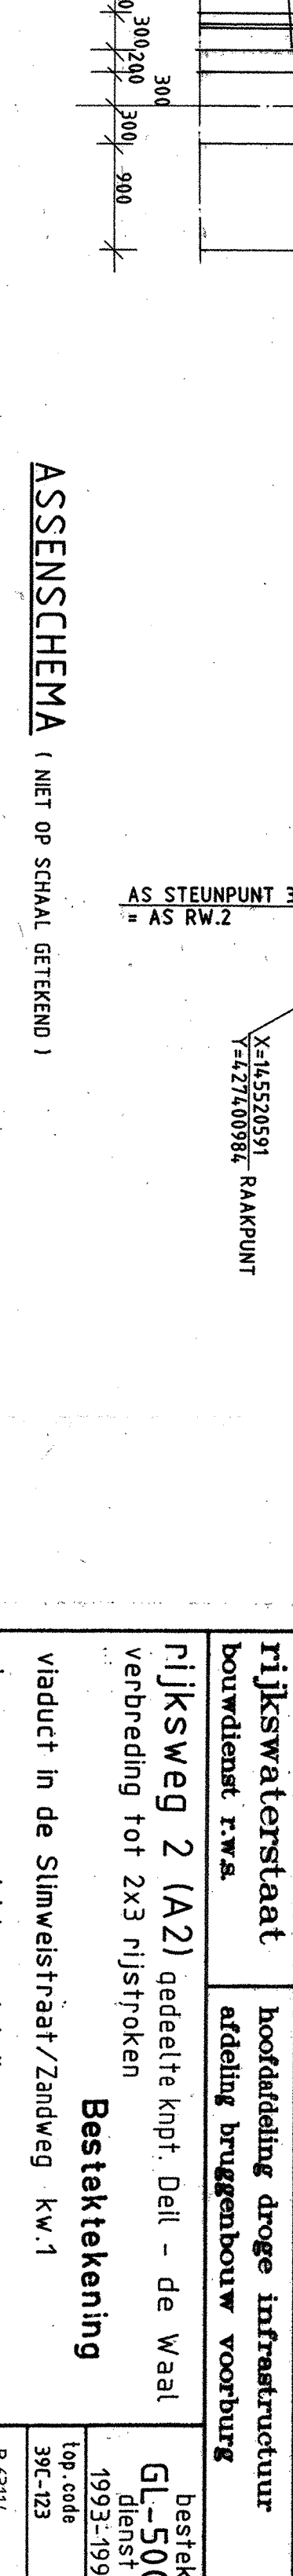



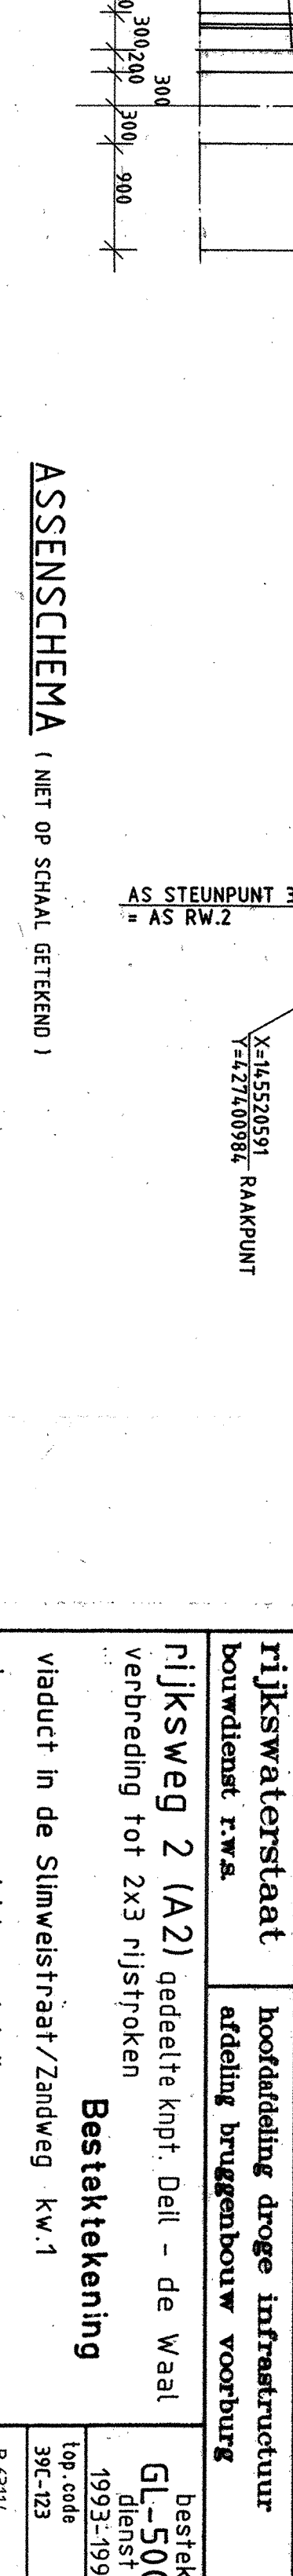



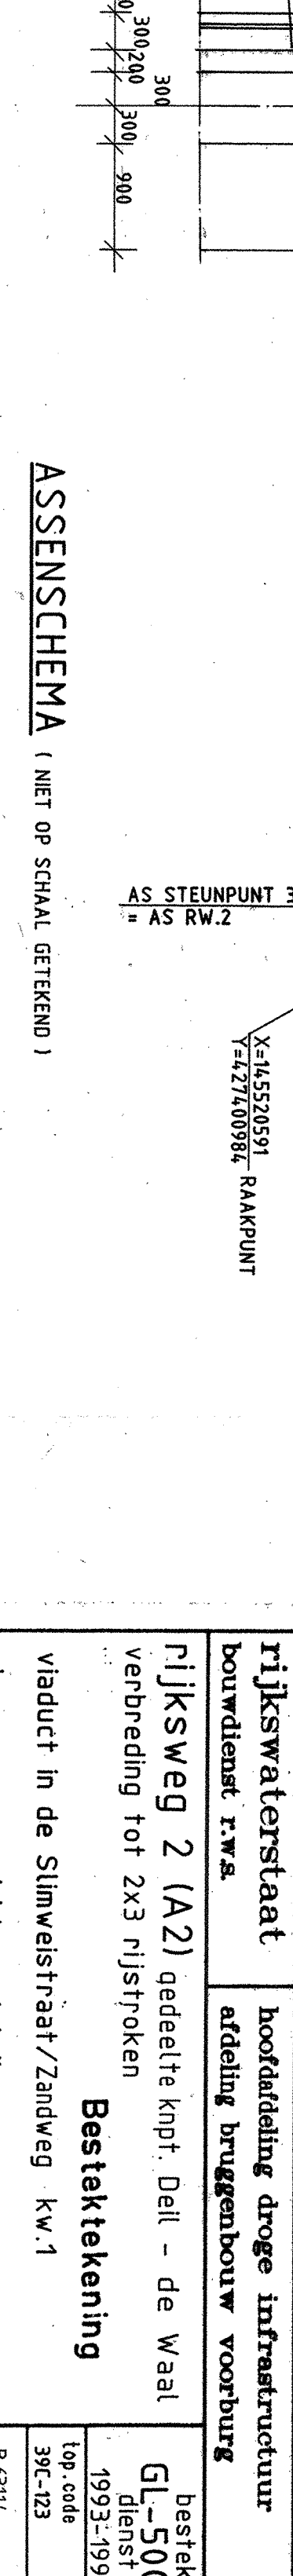



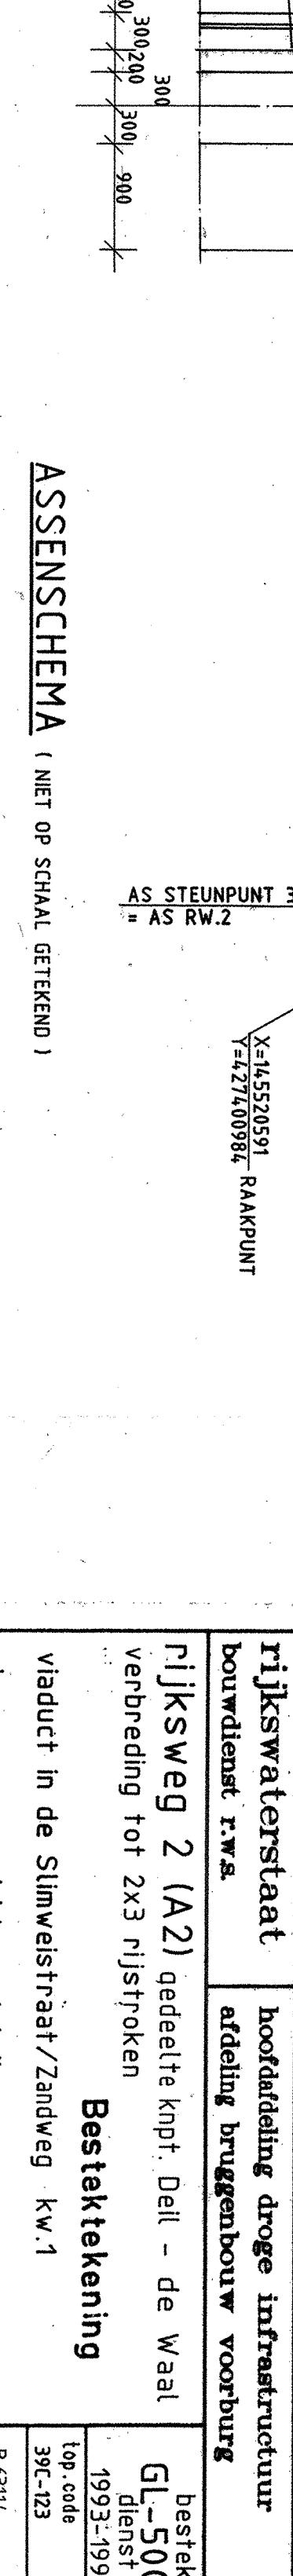



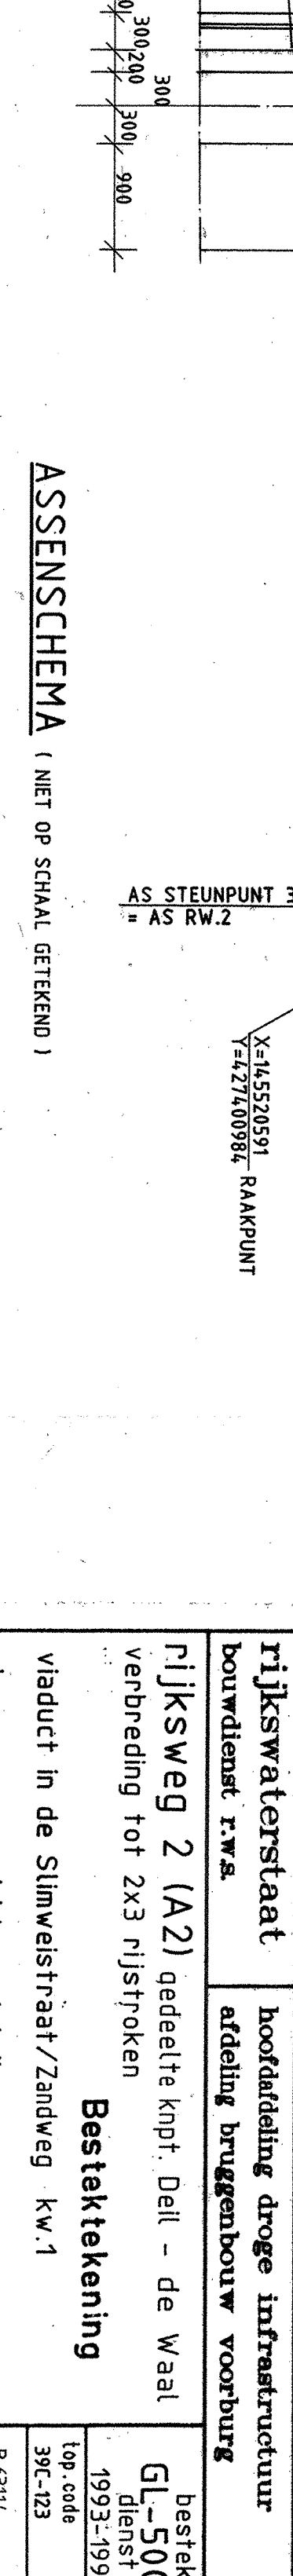



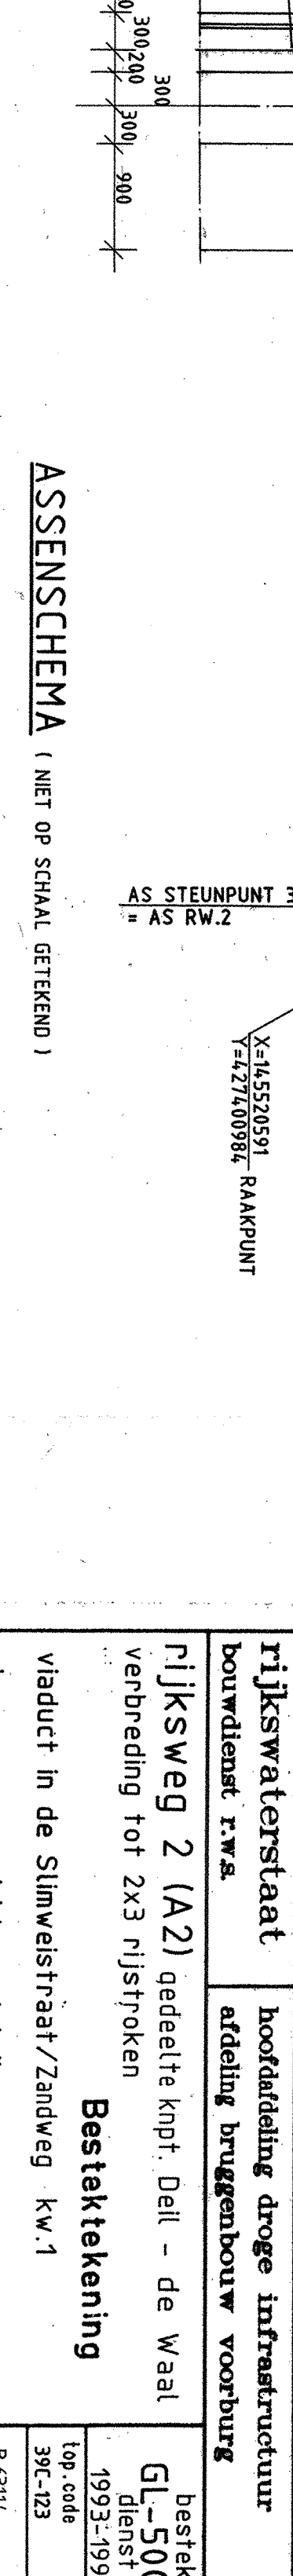



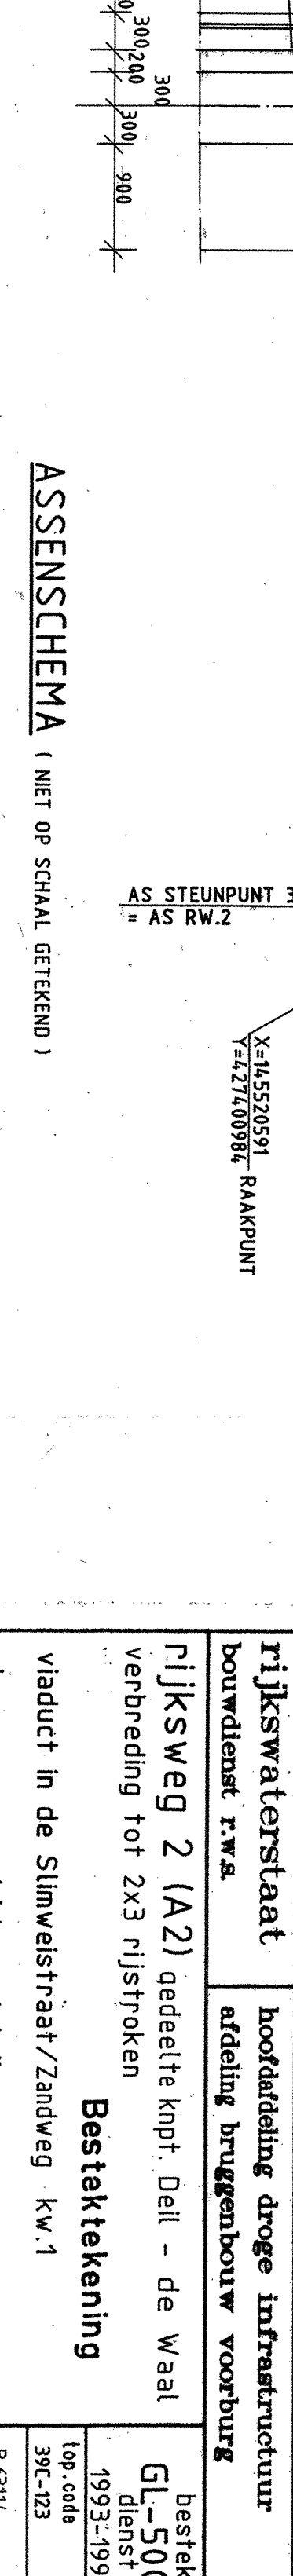



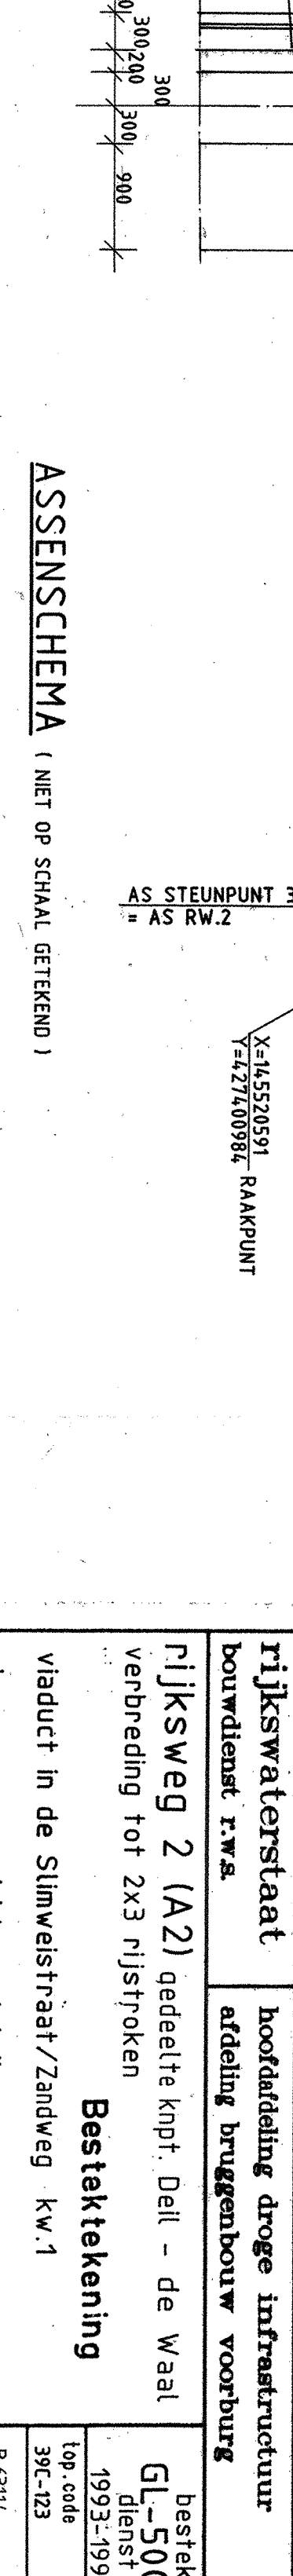



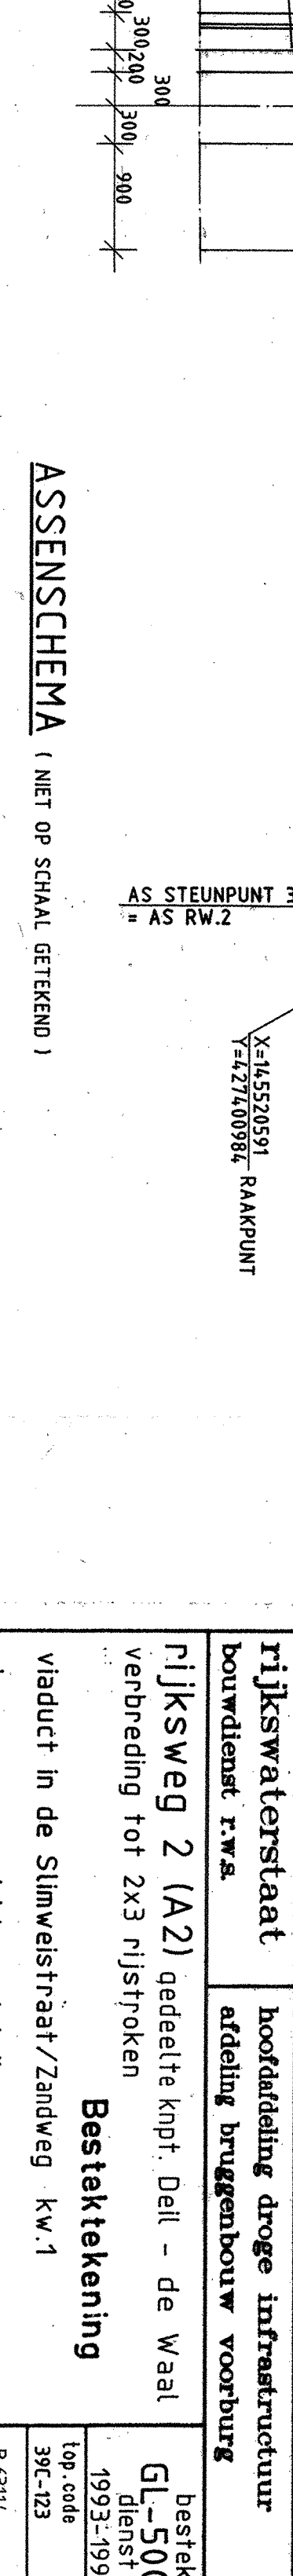



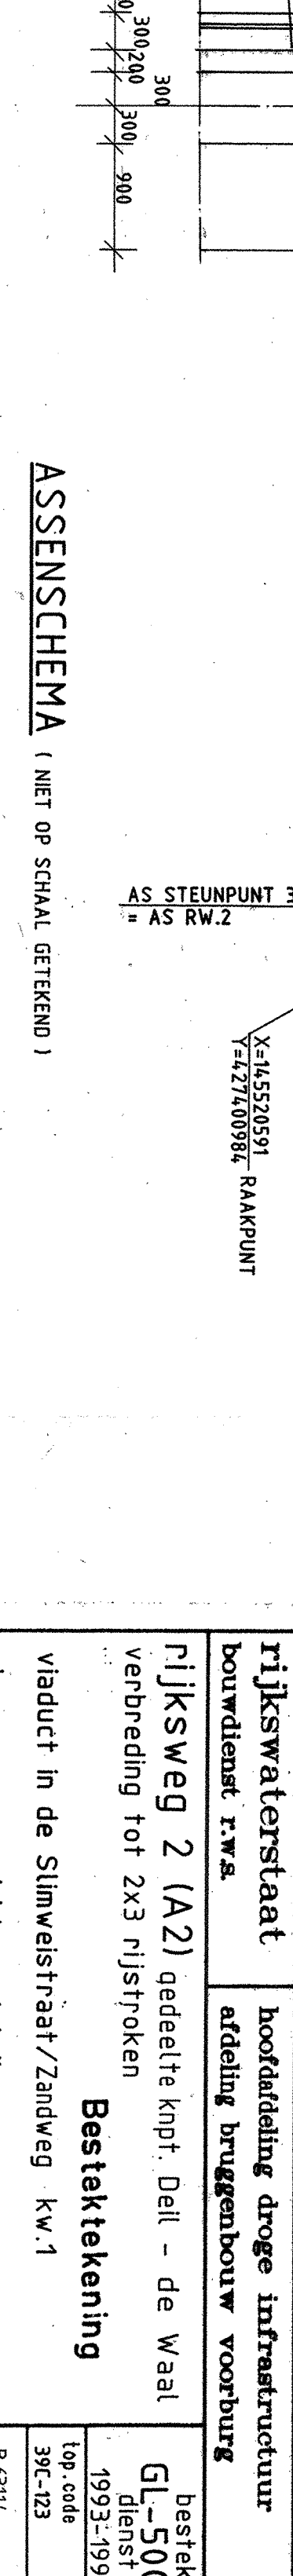



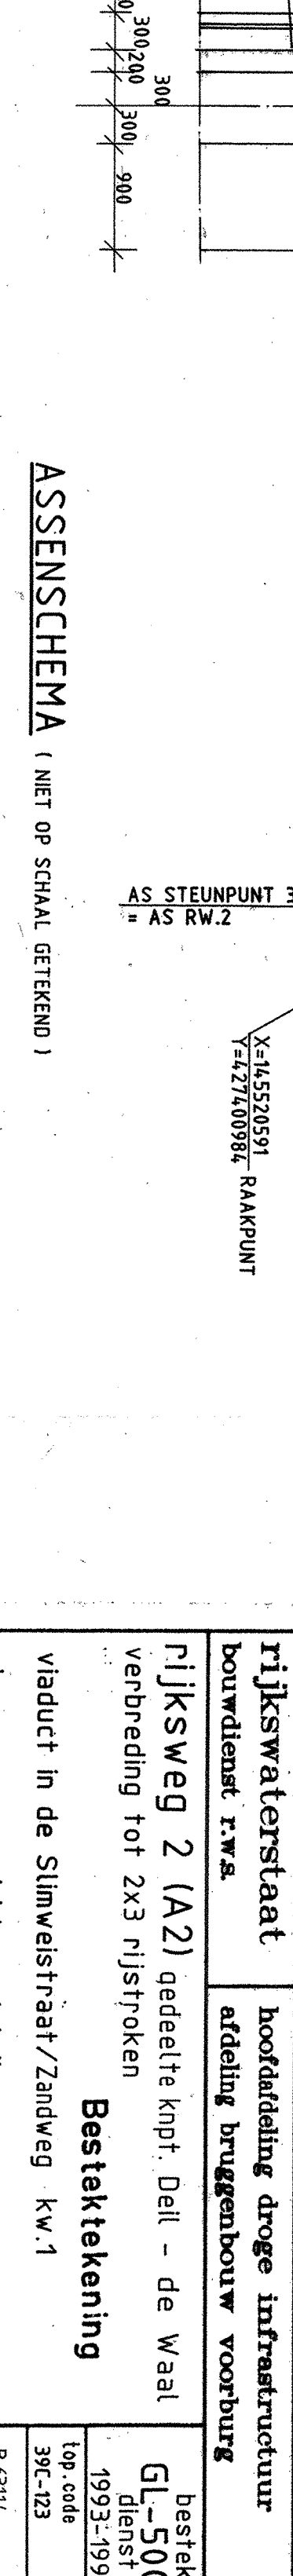



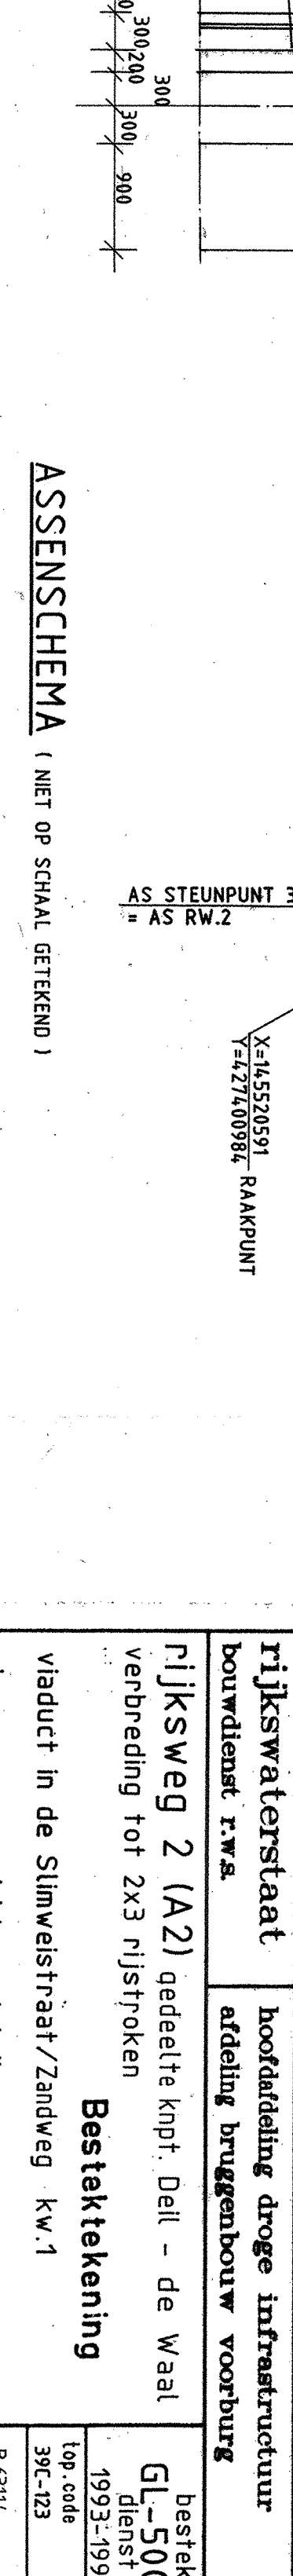



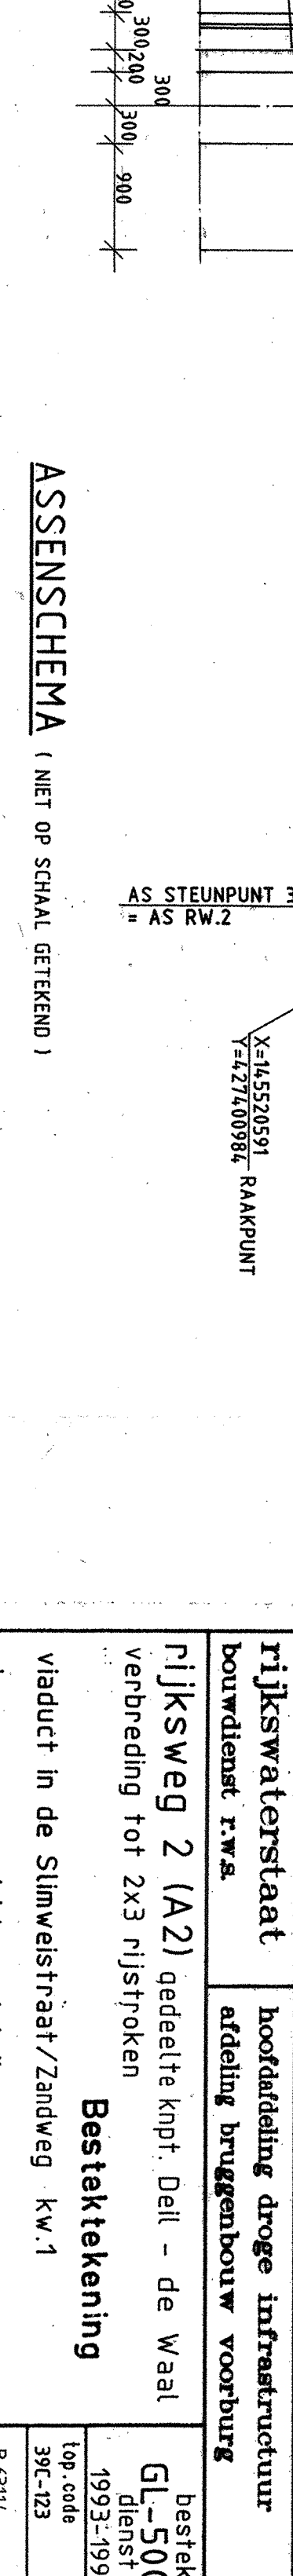



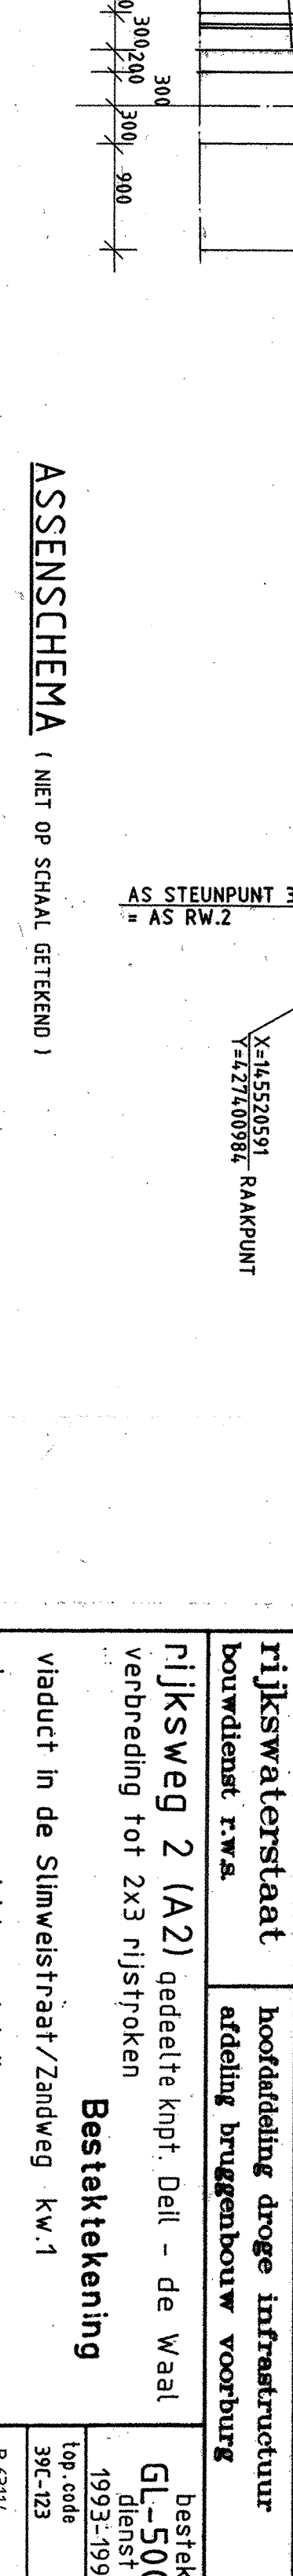


DETAIL BW
SCHAL 1:200

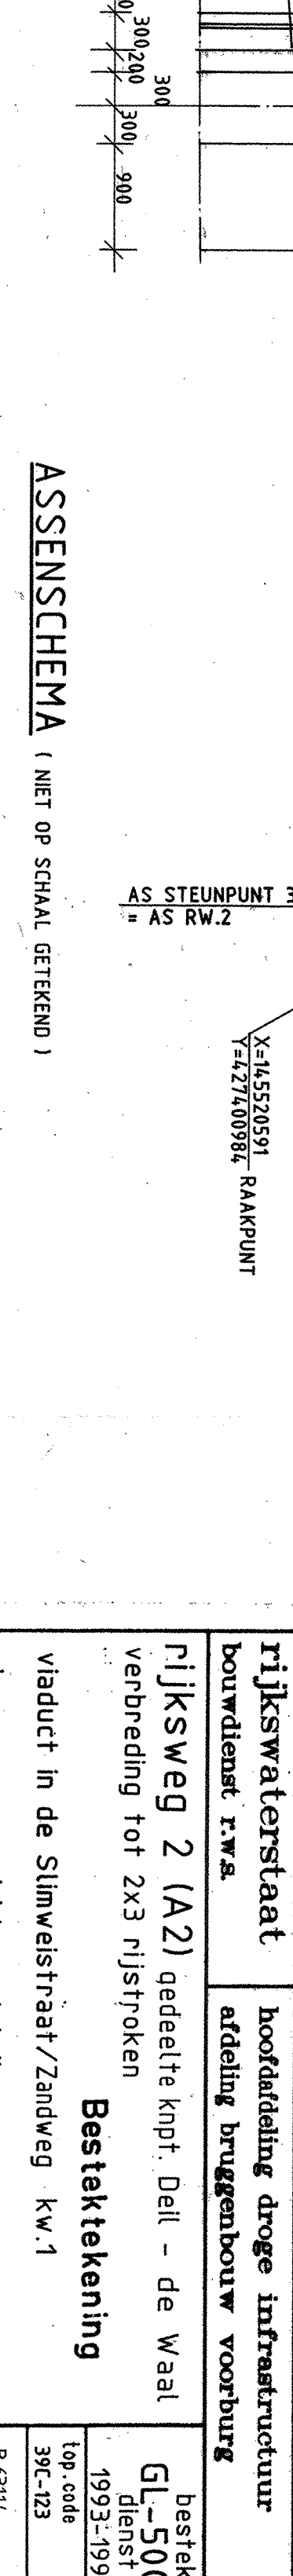



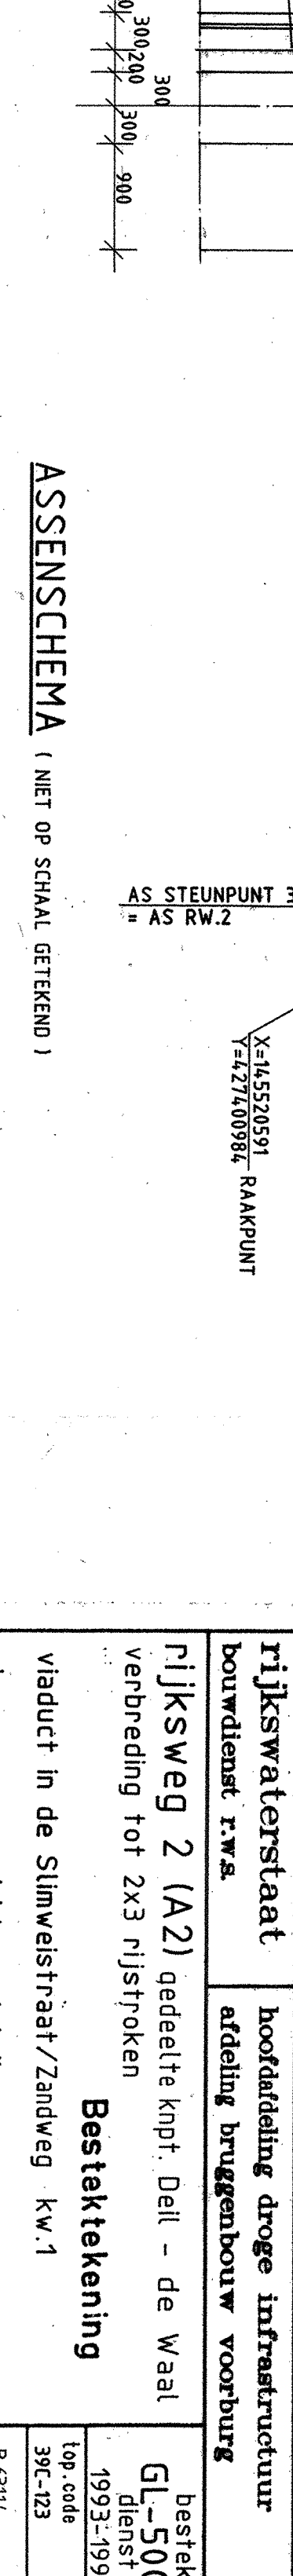



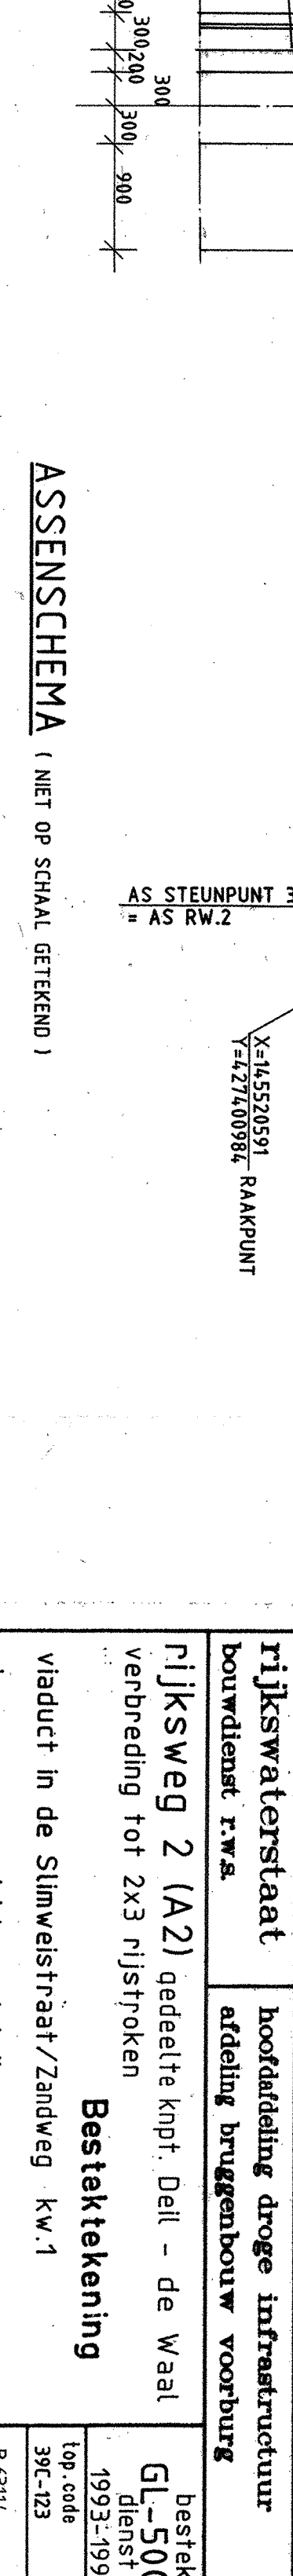



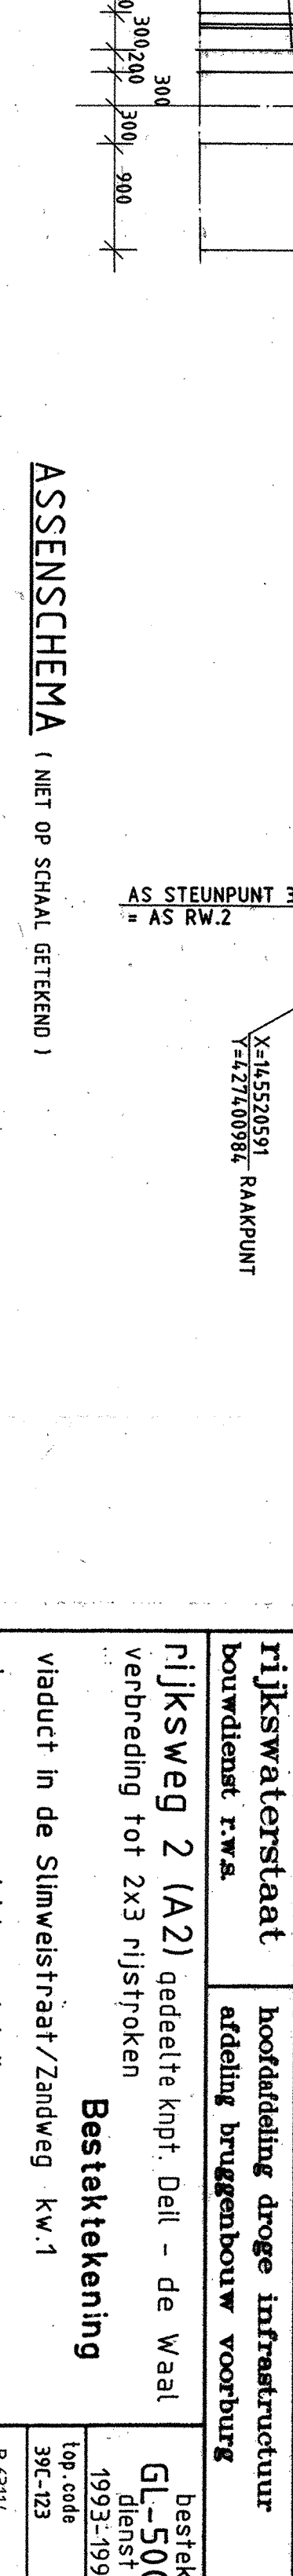



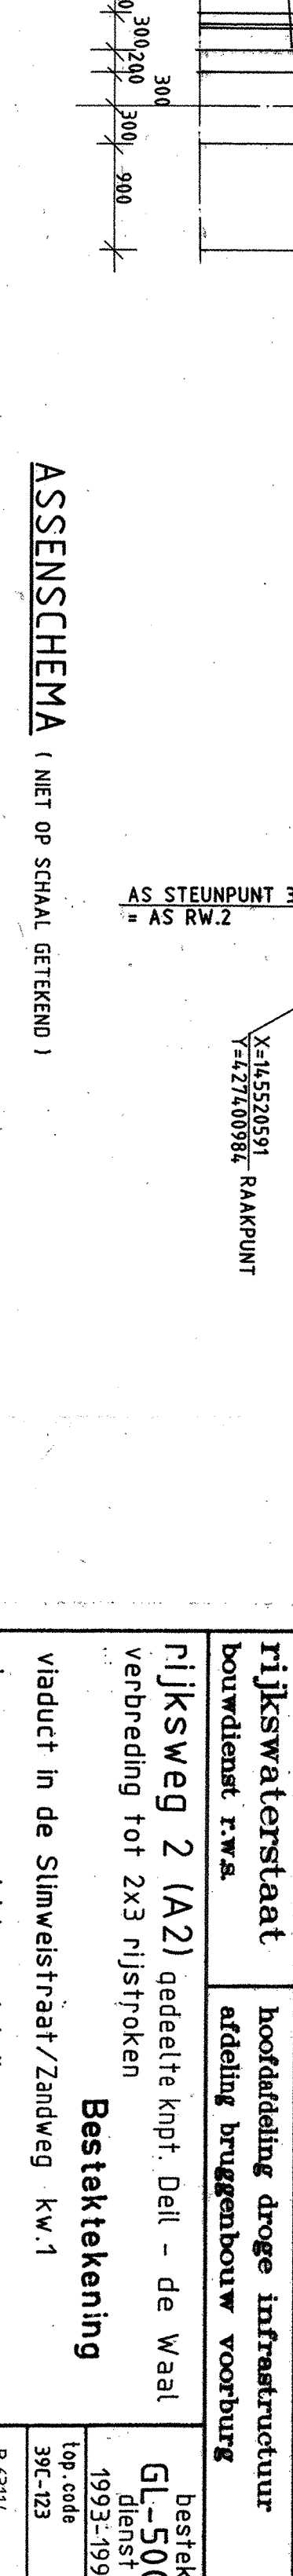



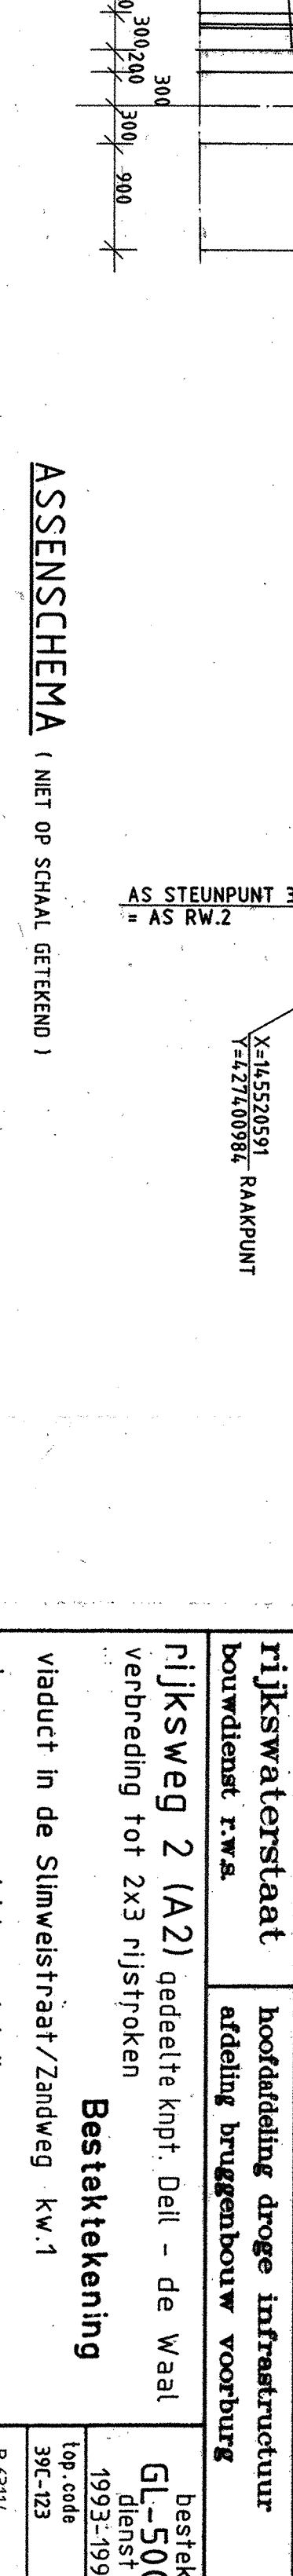



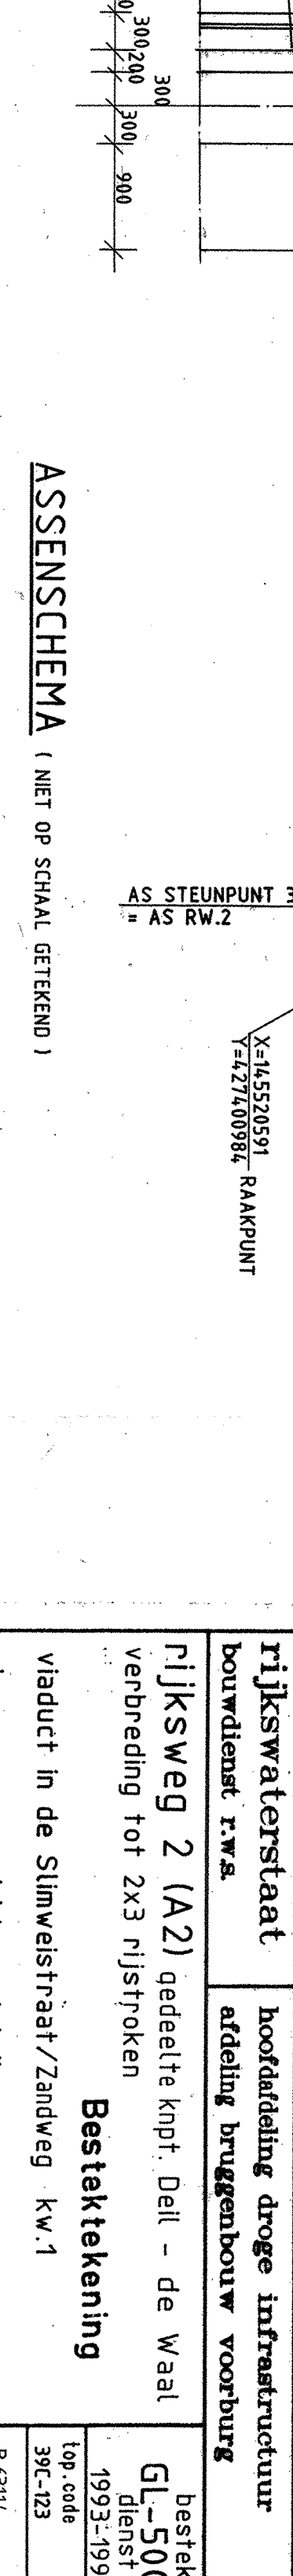



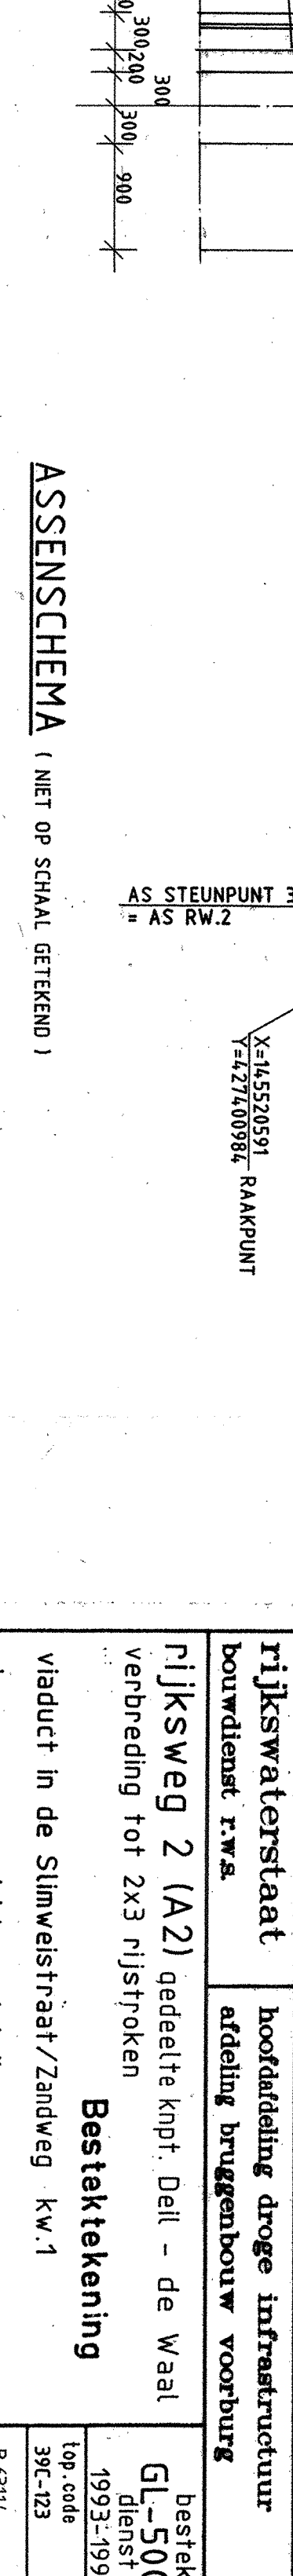



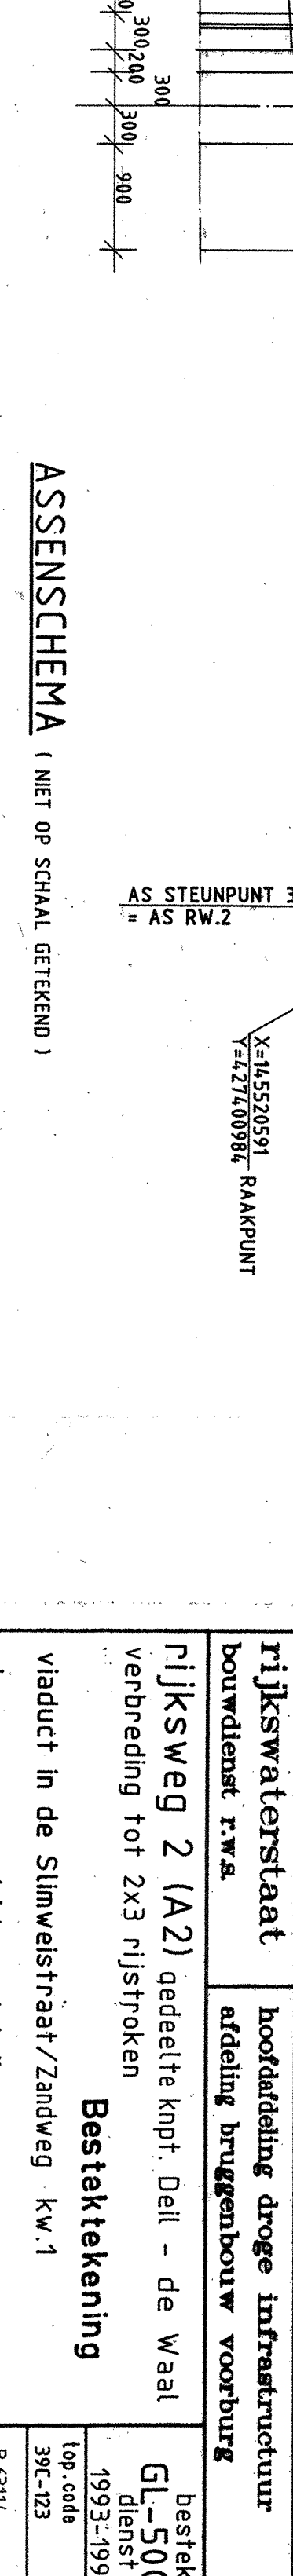



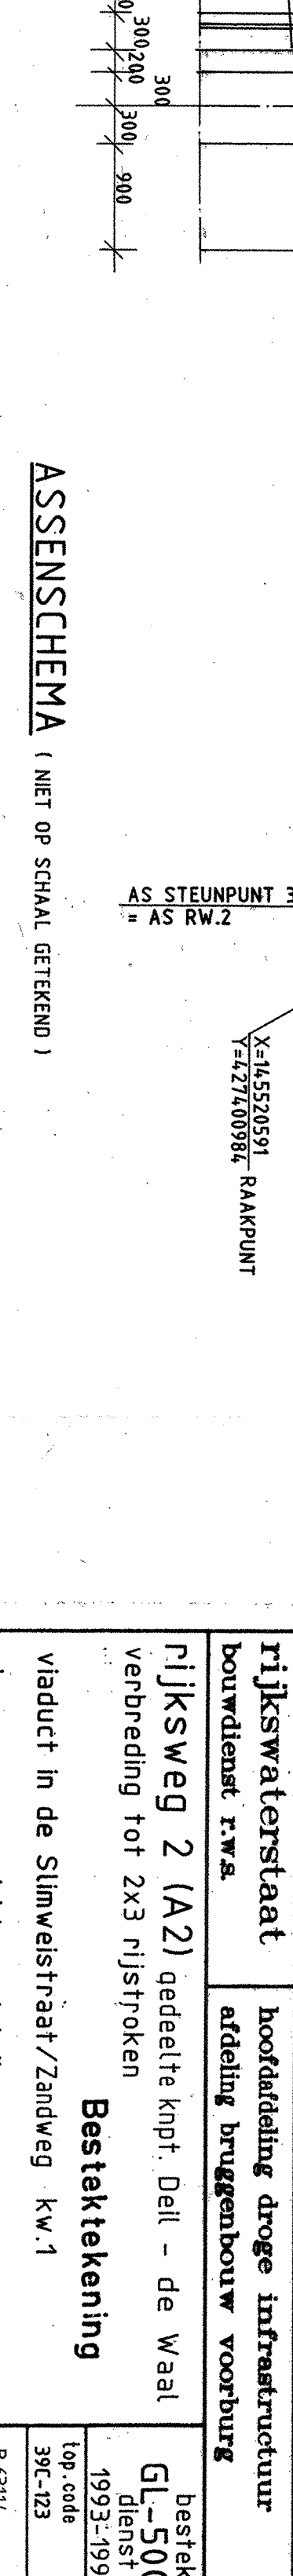



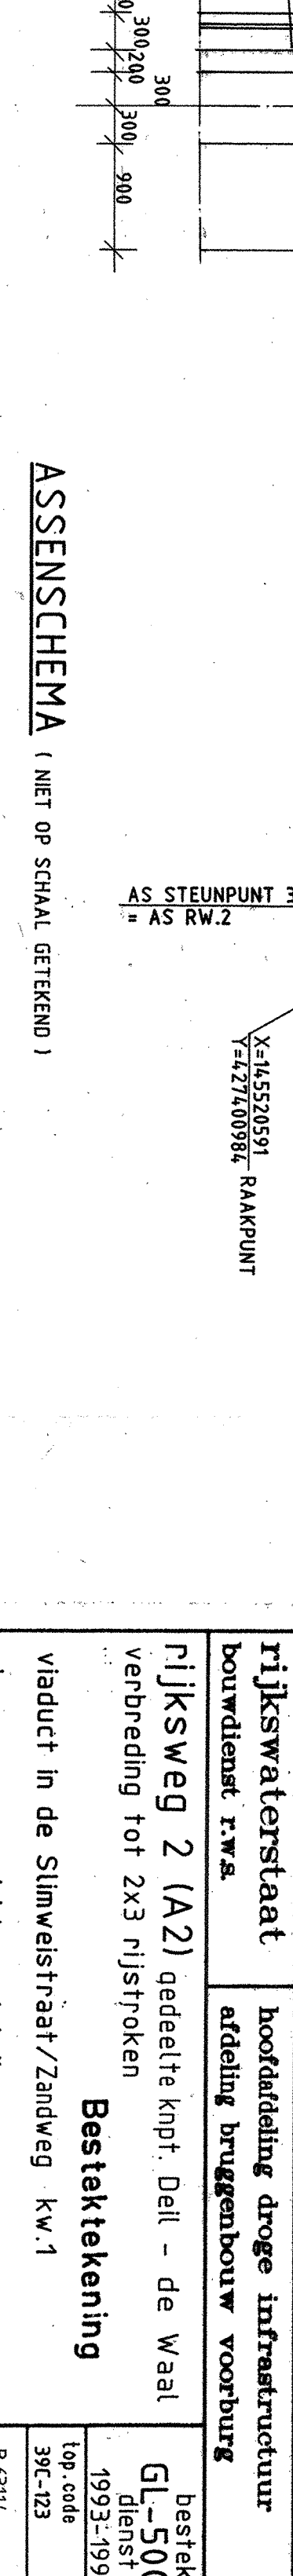



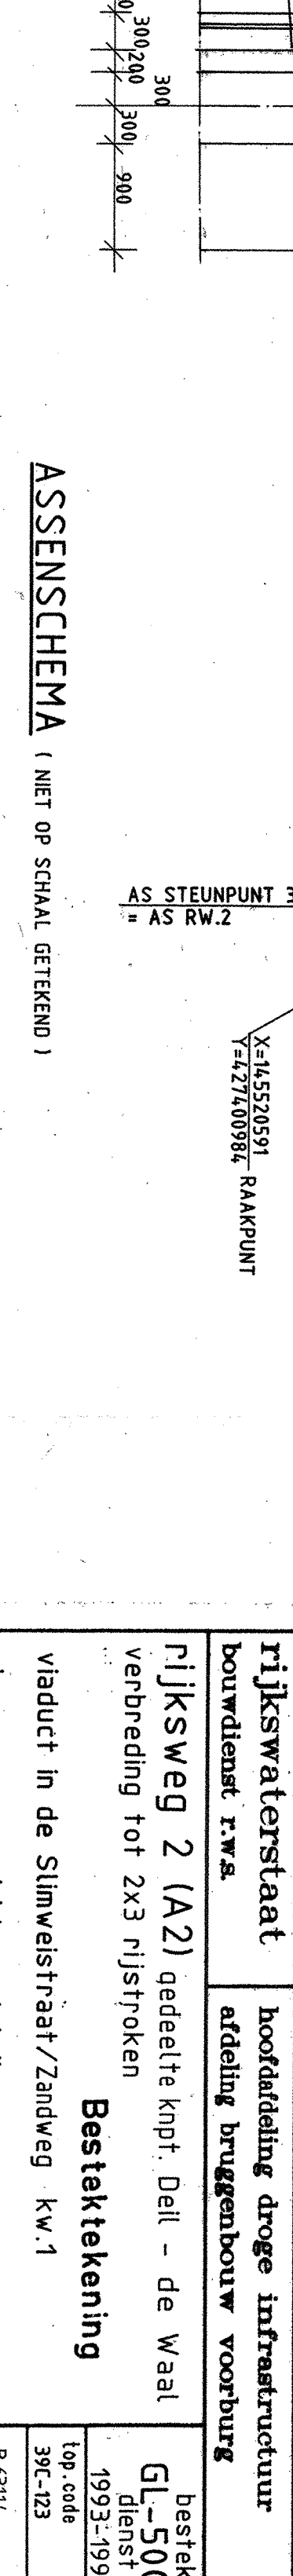



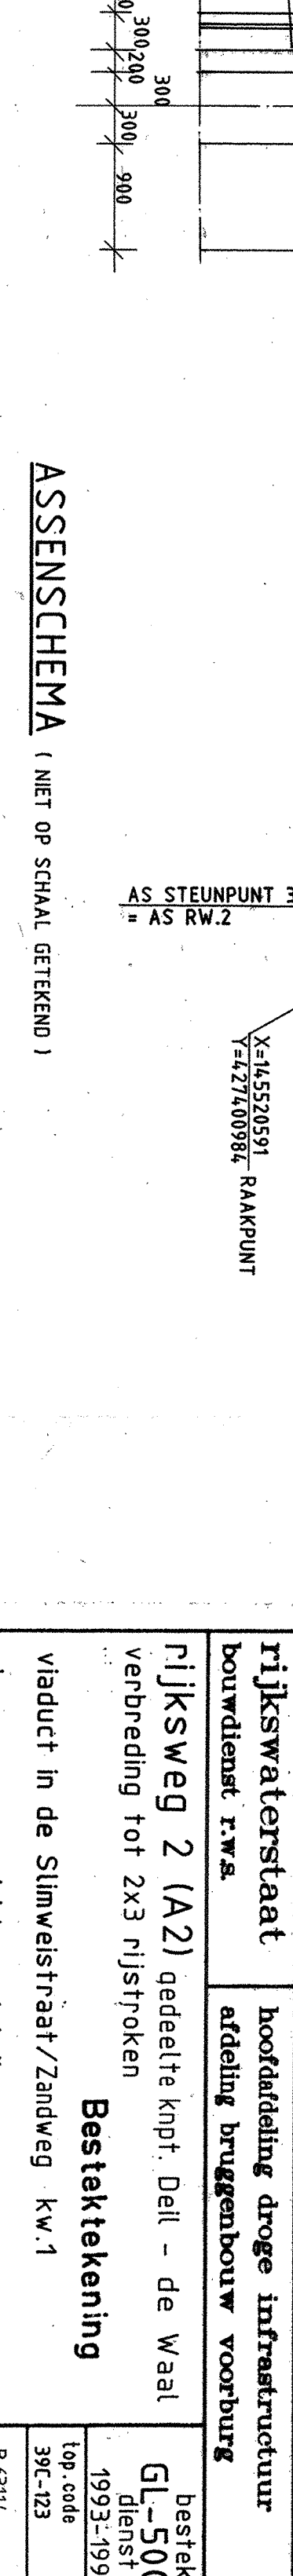



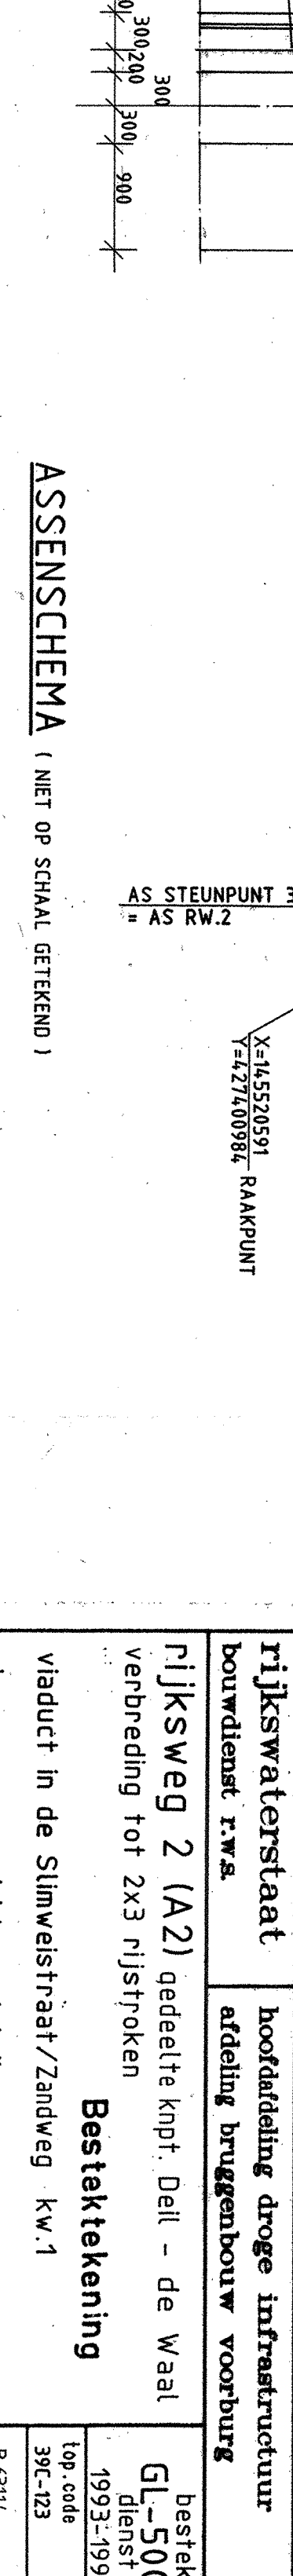


DETAIL CK
SCHAL 1:200

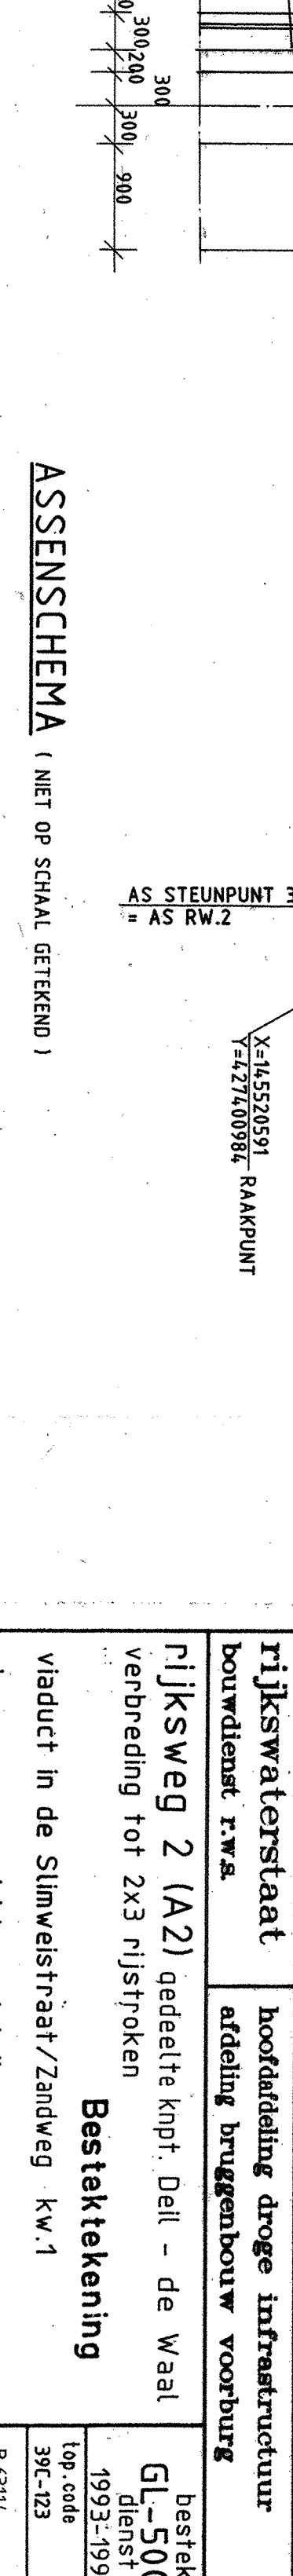



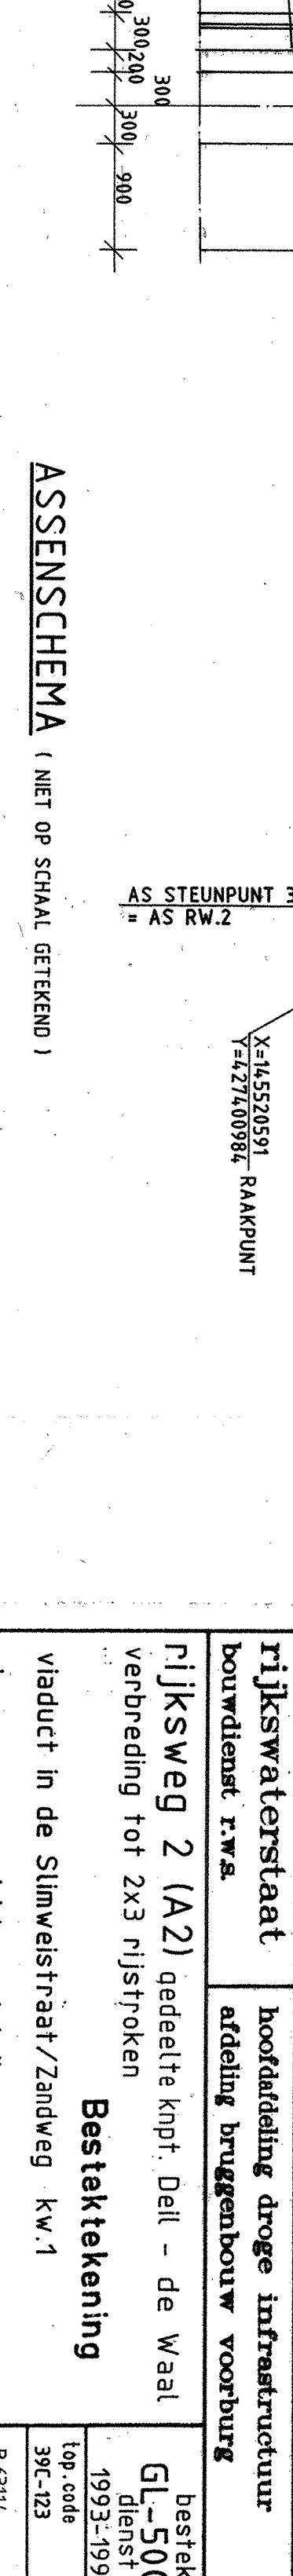



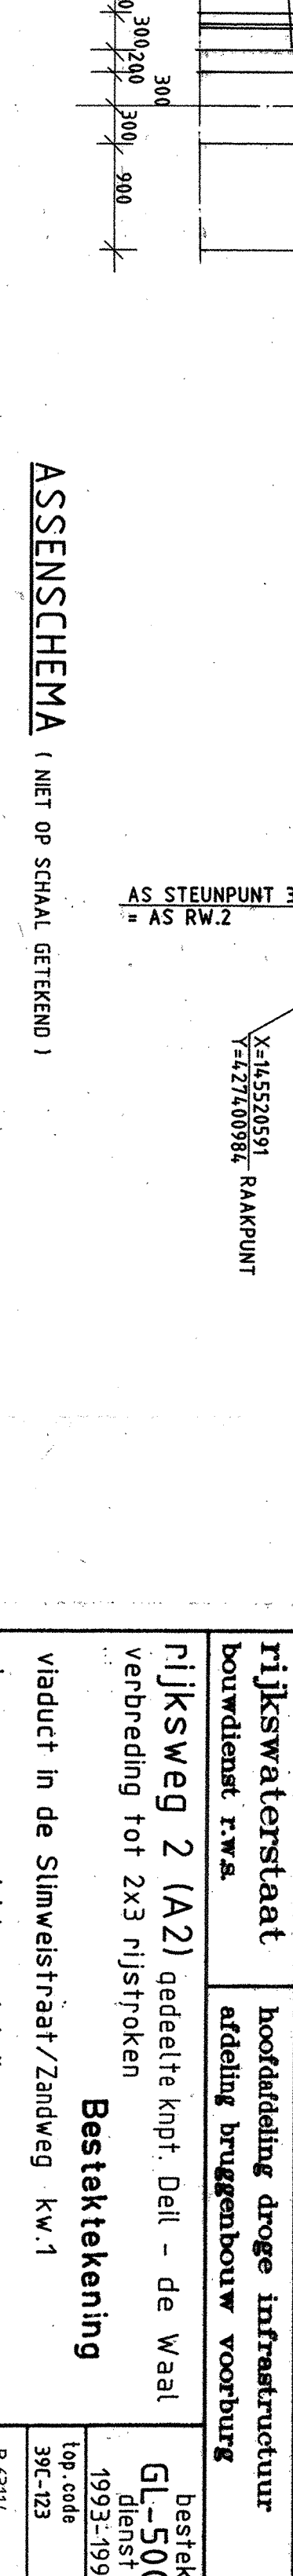



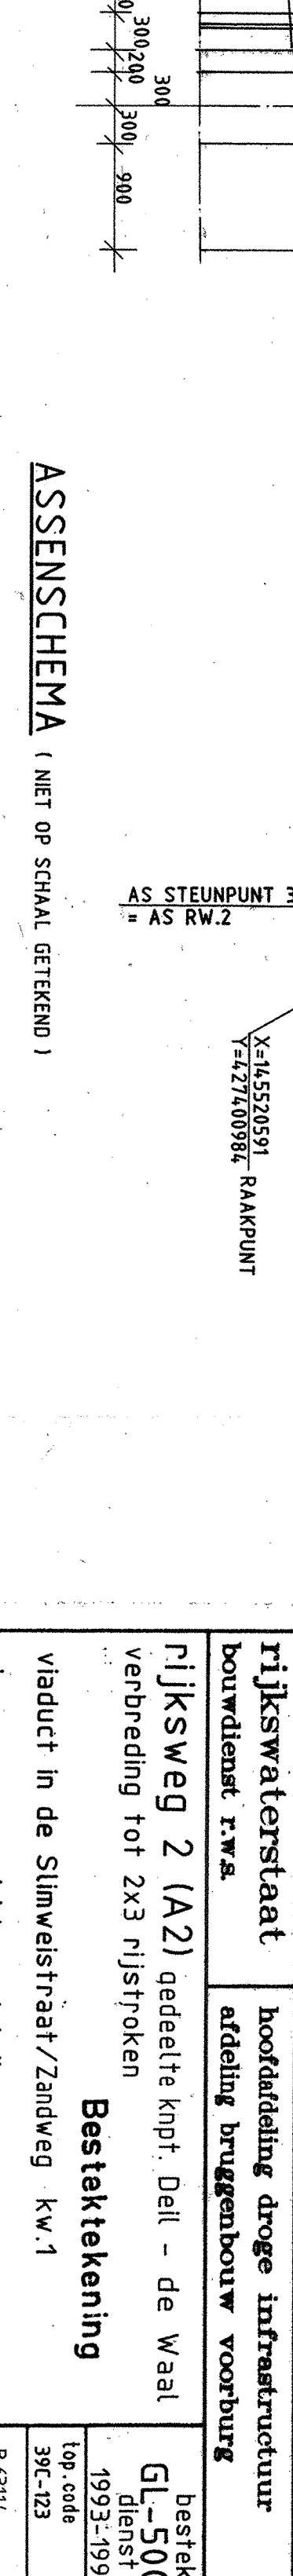



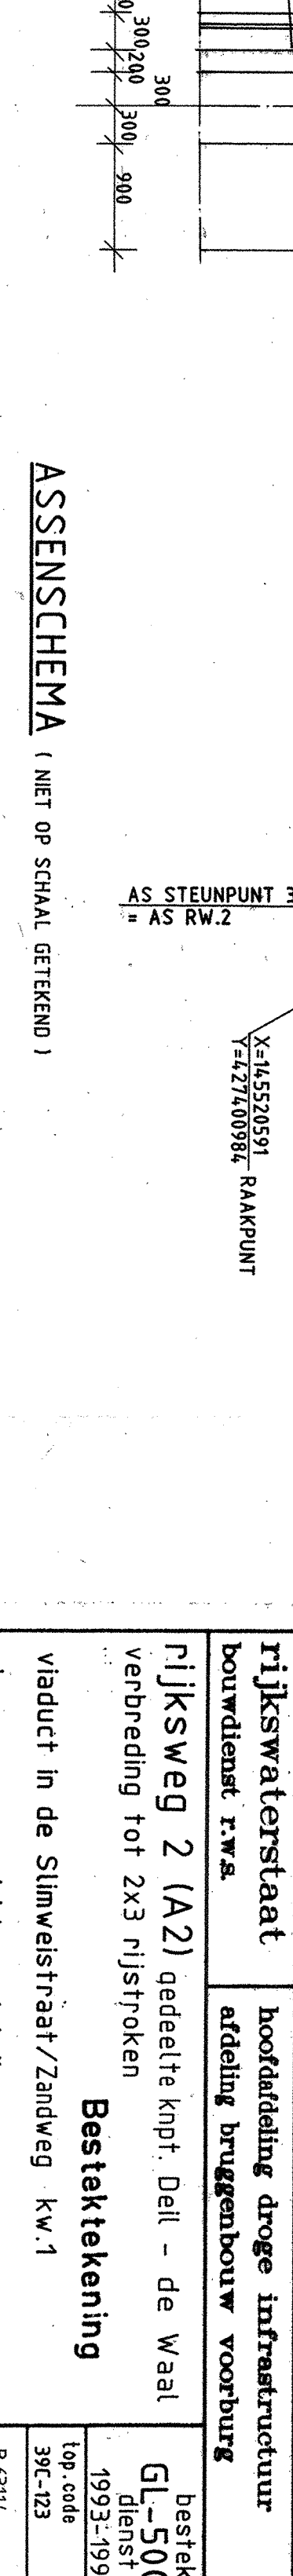



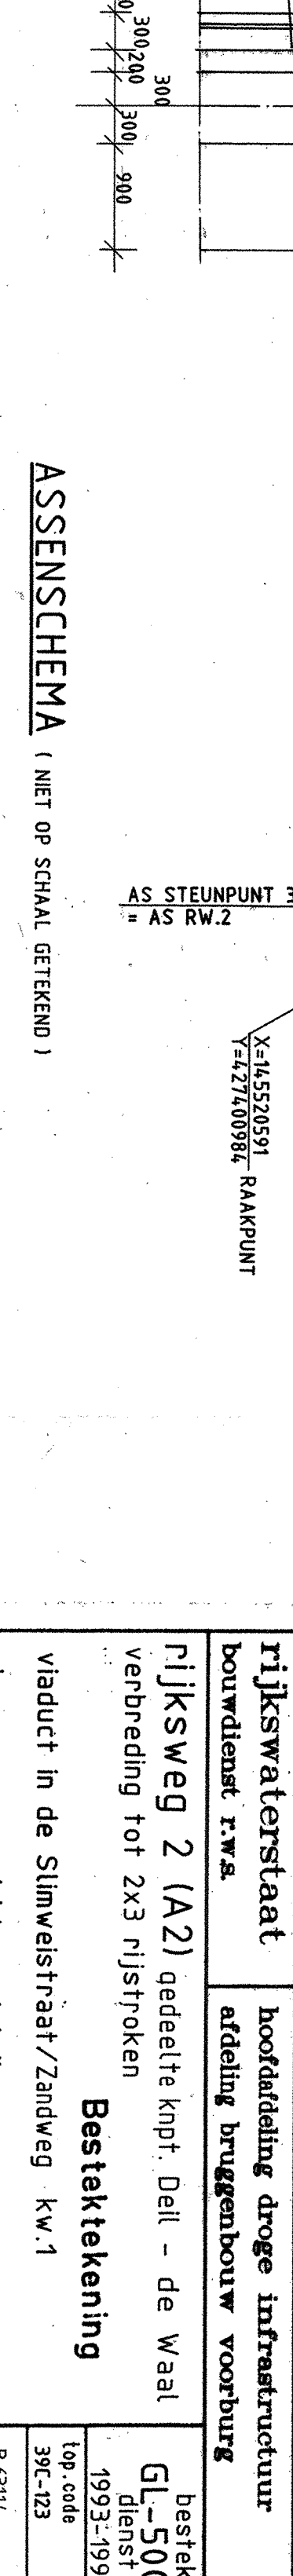



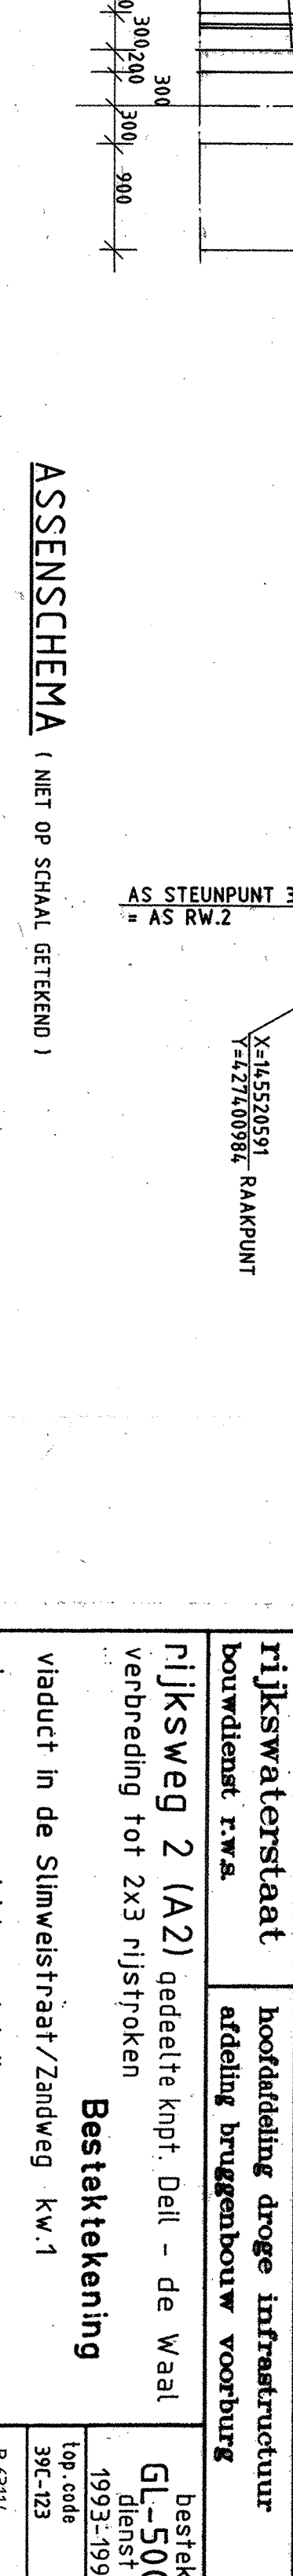



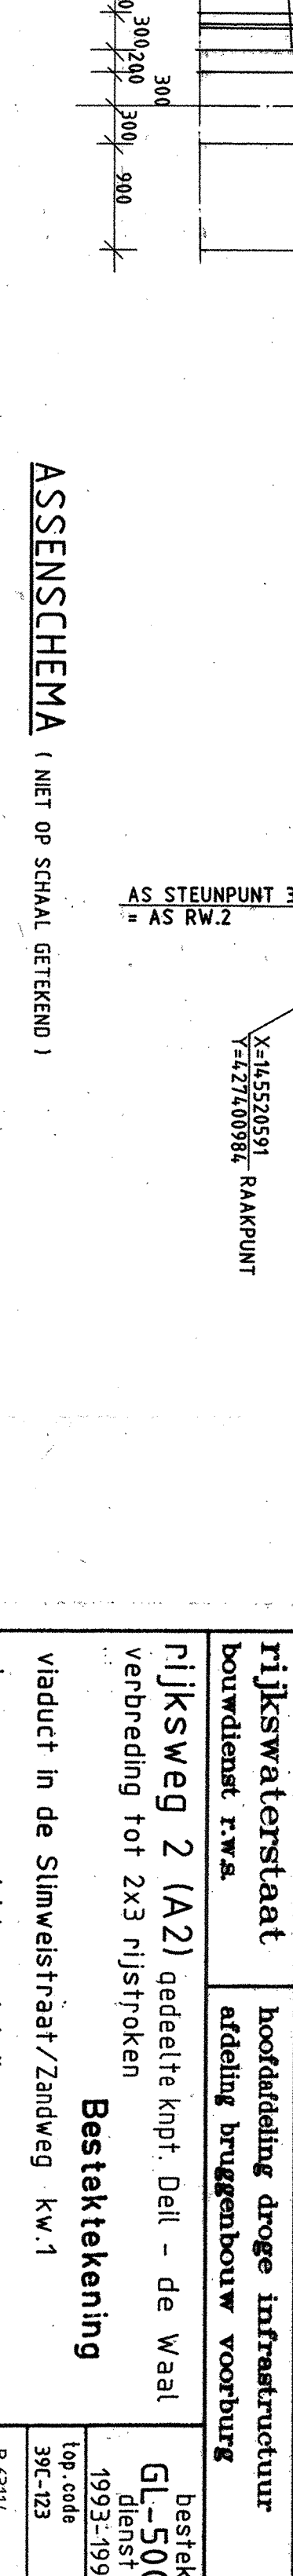



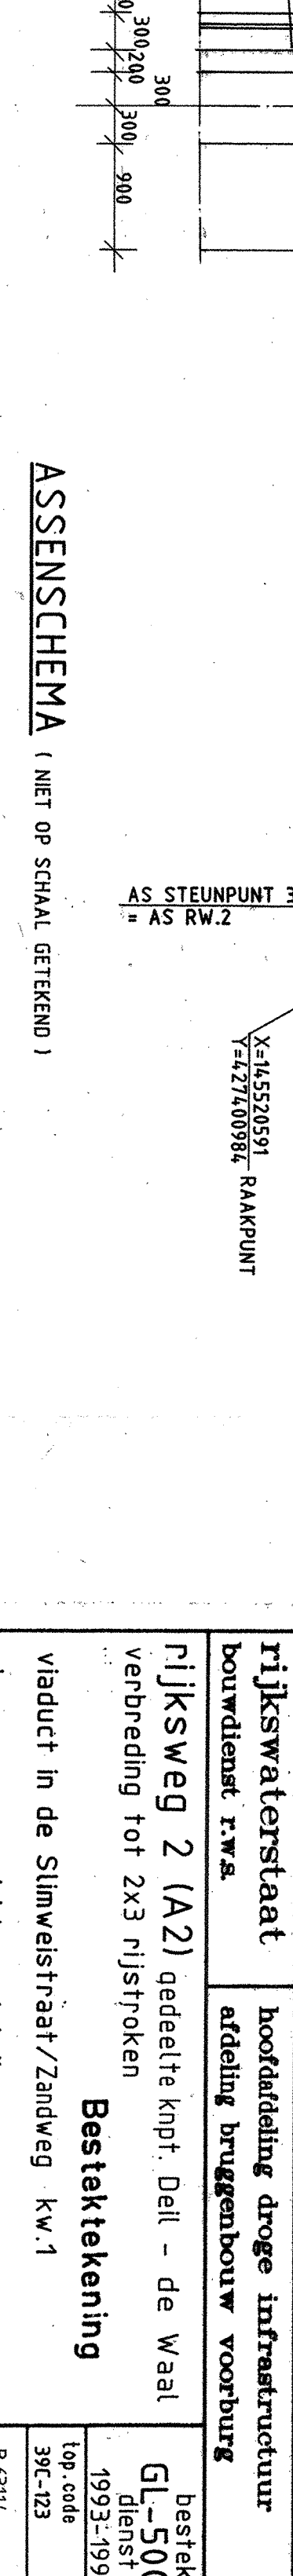



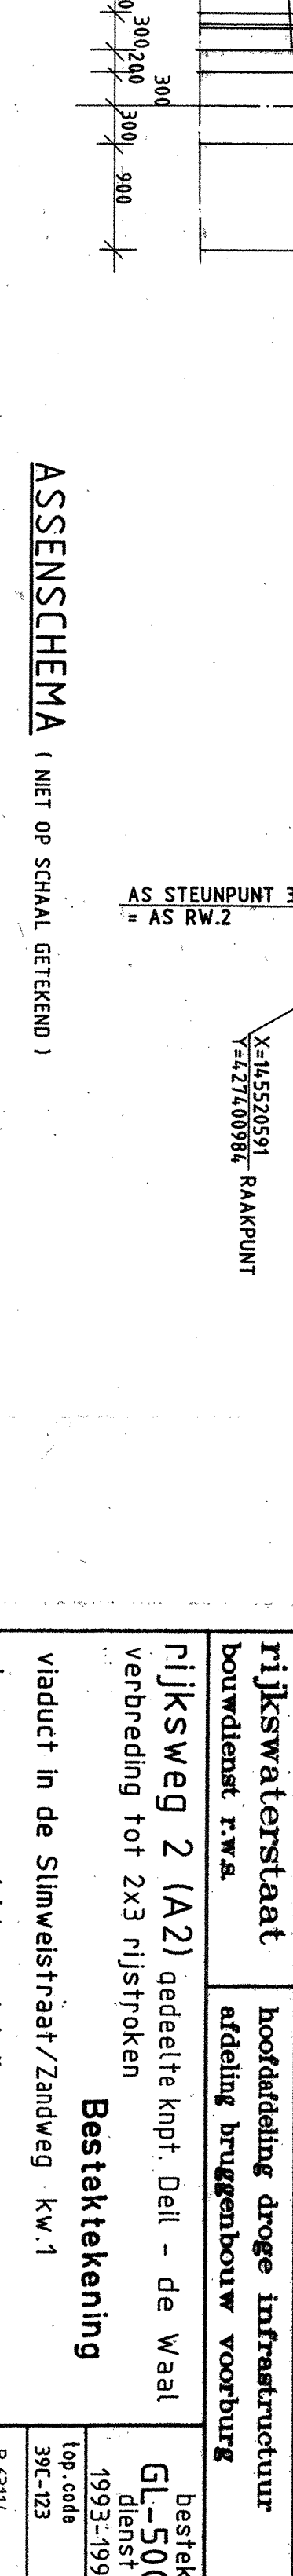



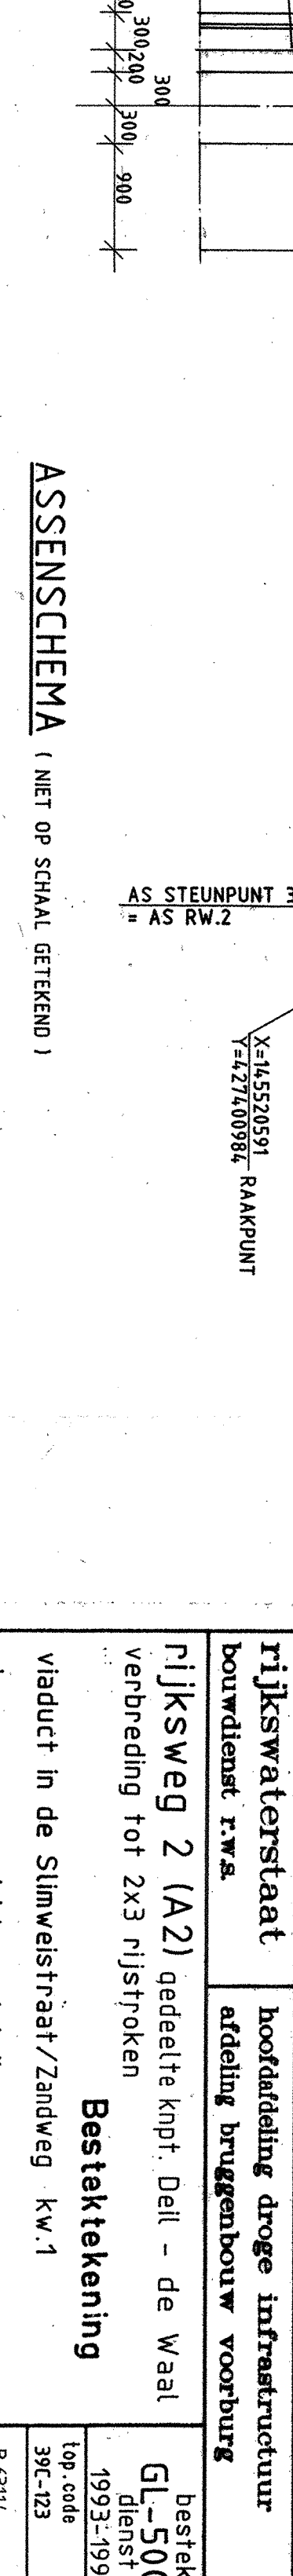



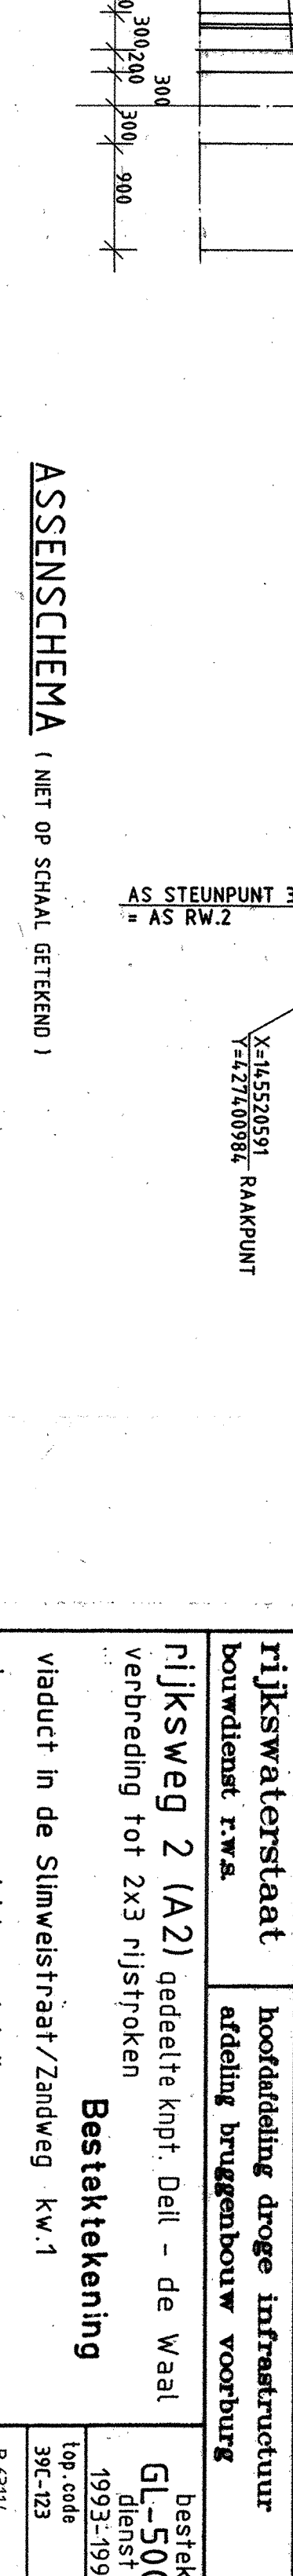



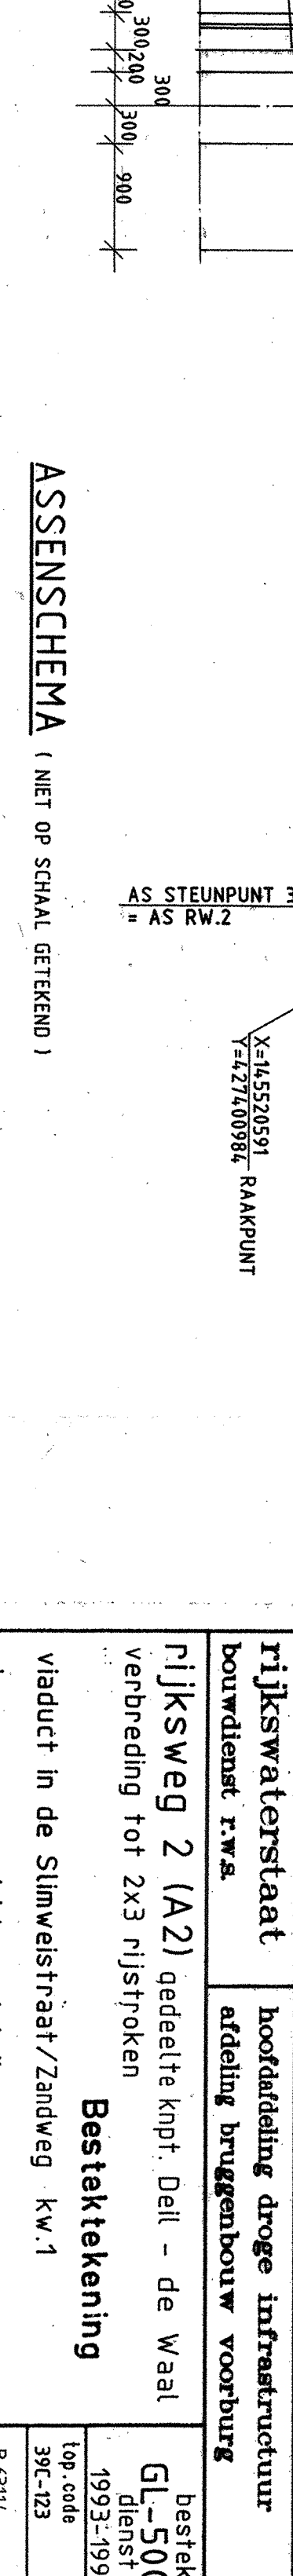



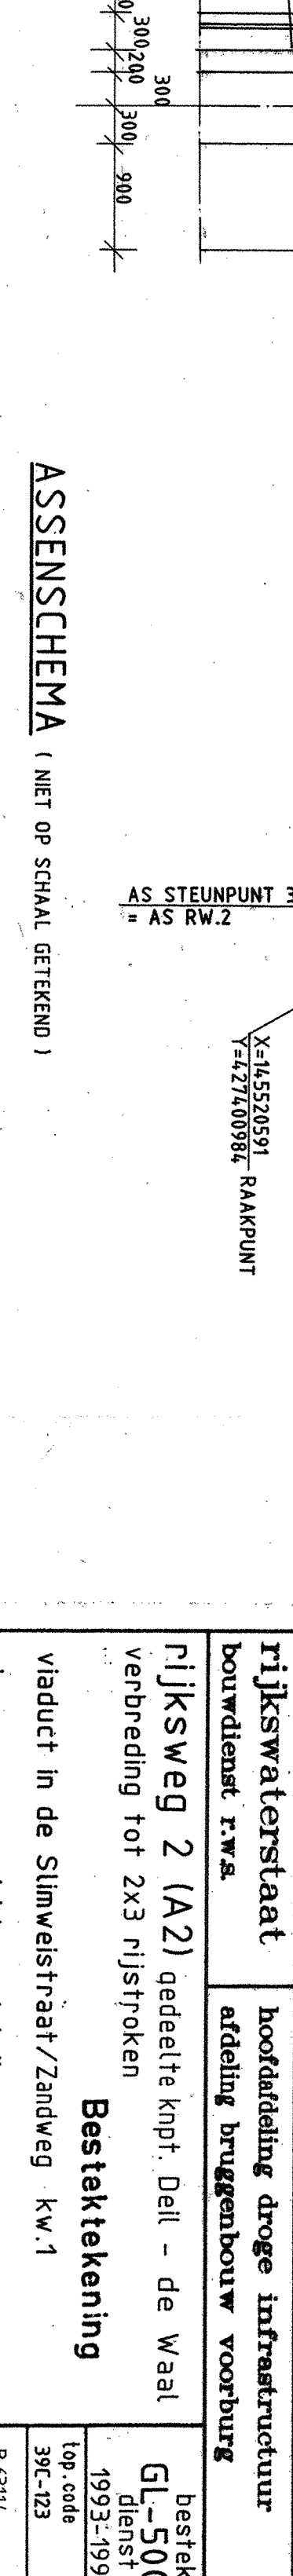


DETAIL CY
SCHAL 1:200

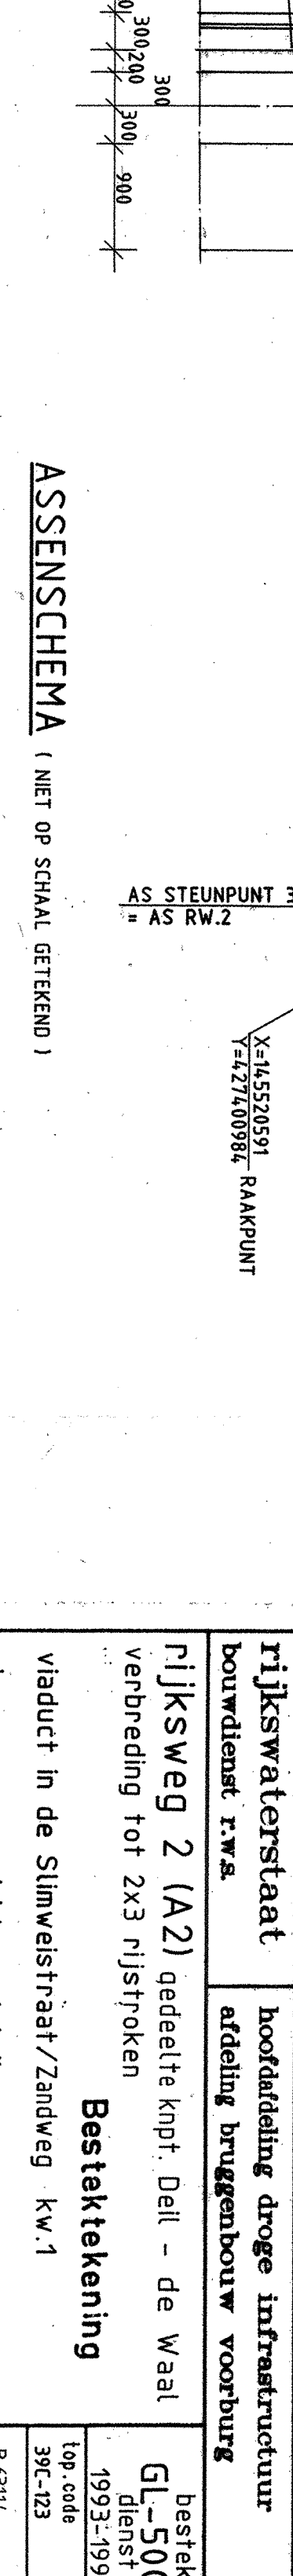



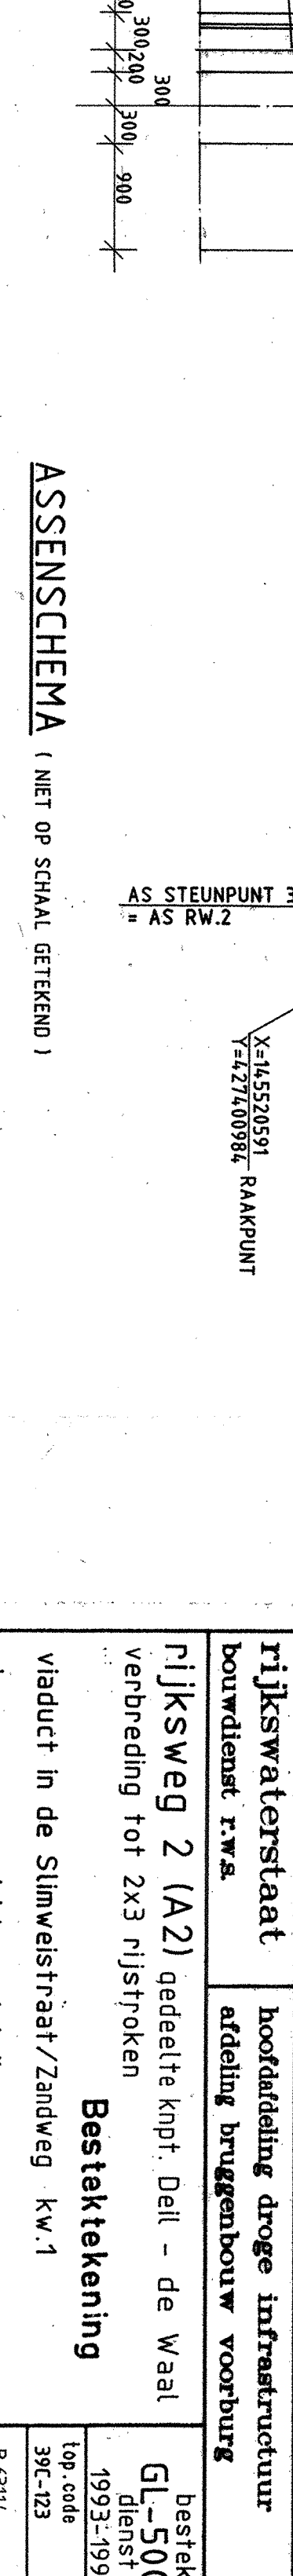



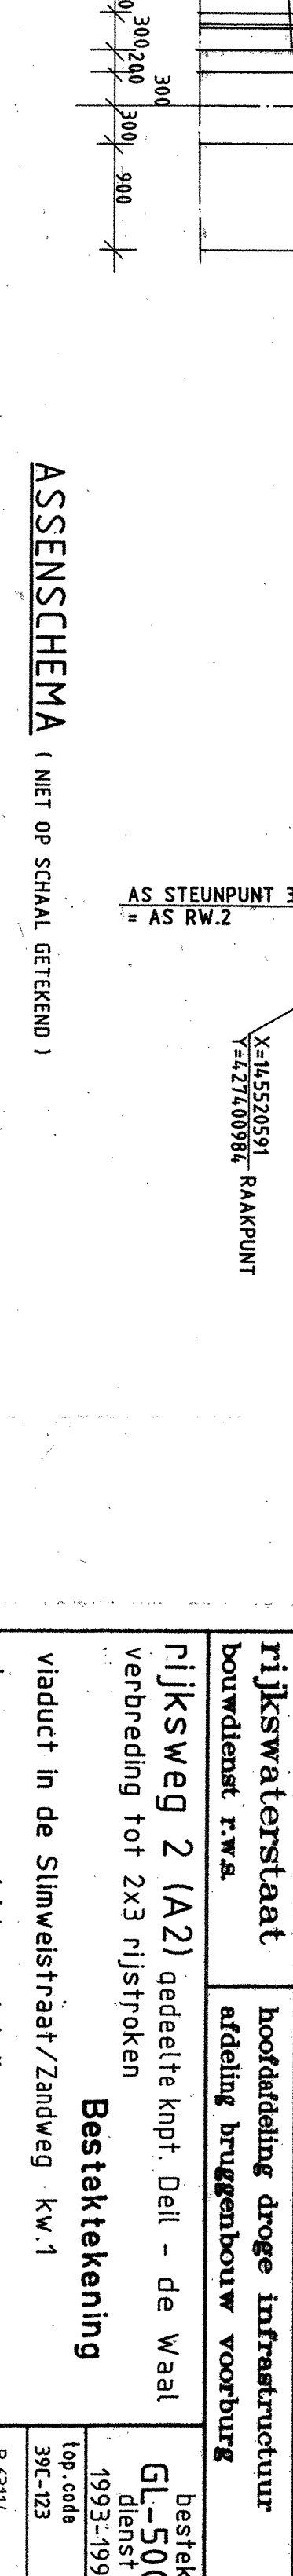



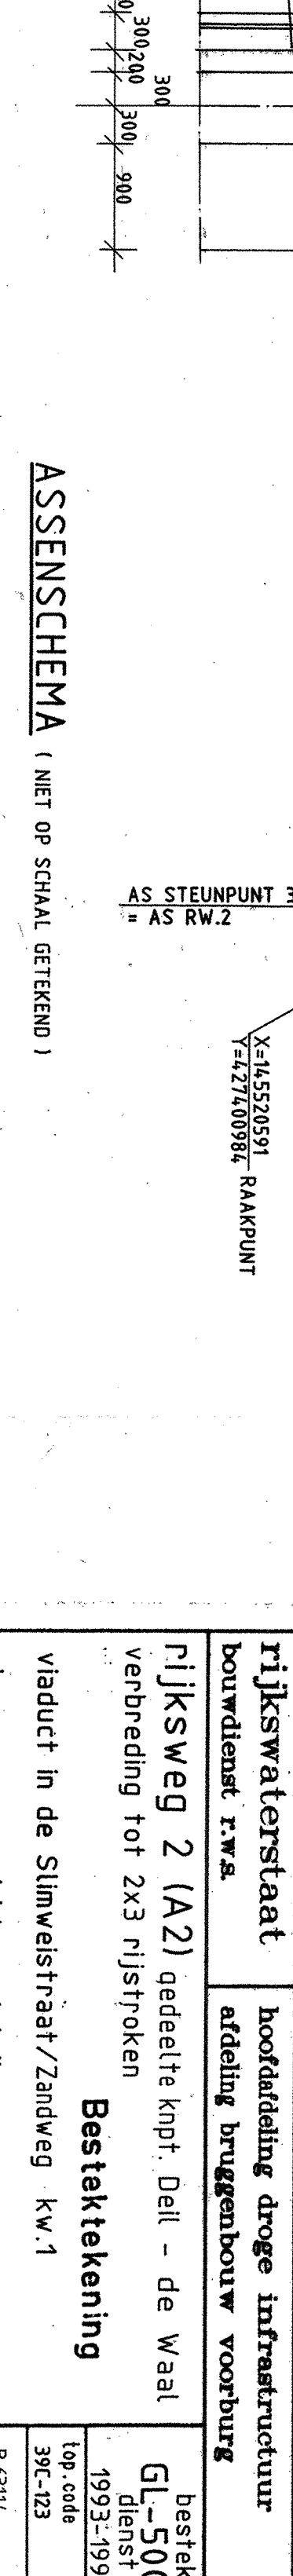



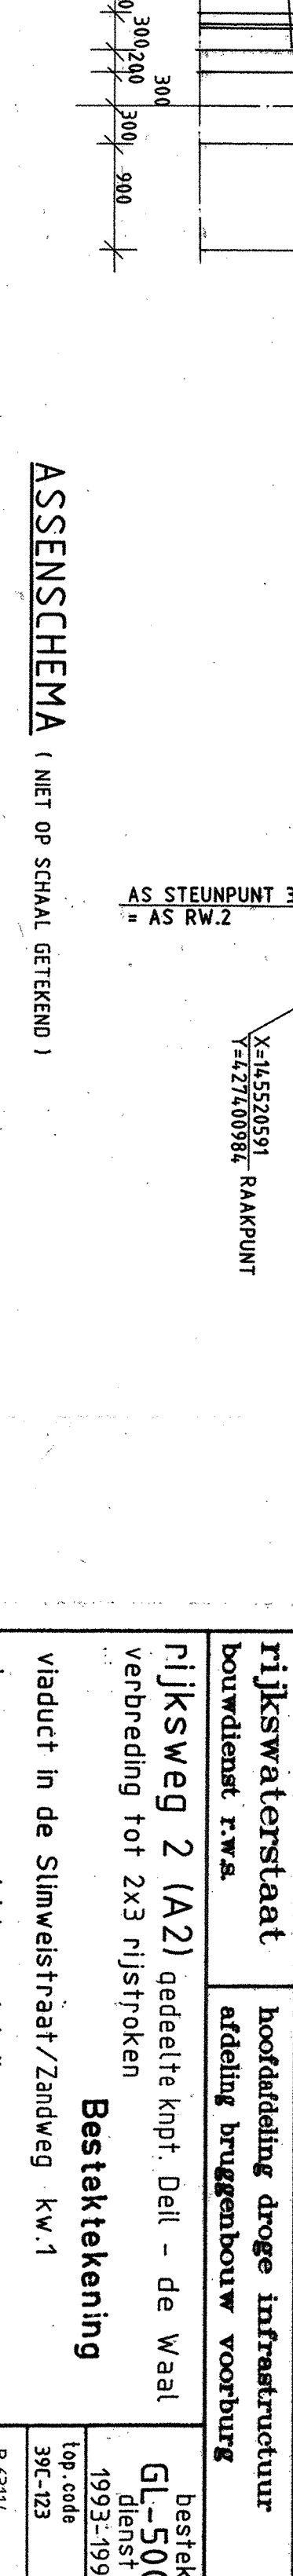



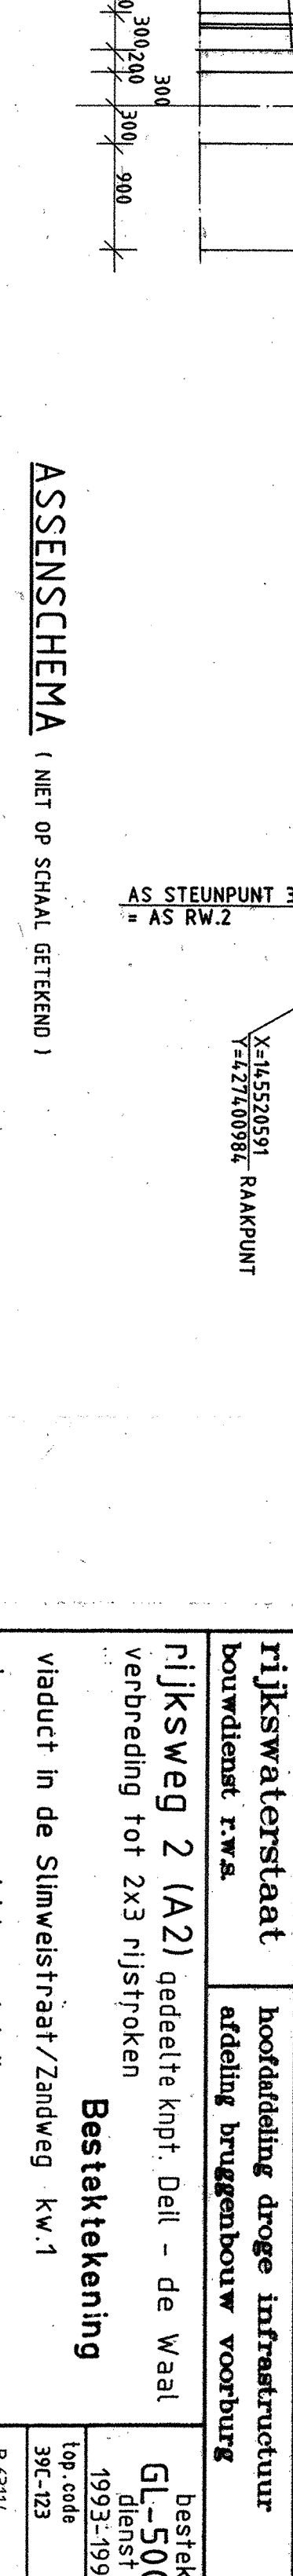



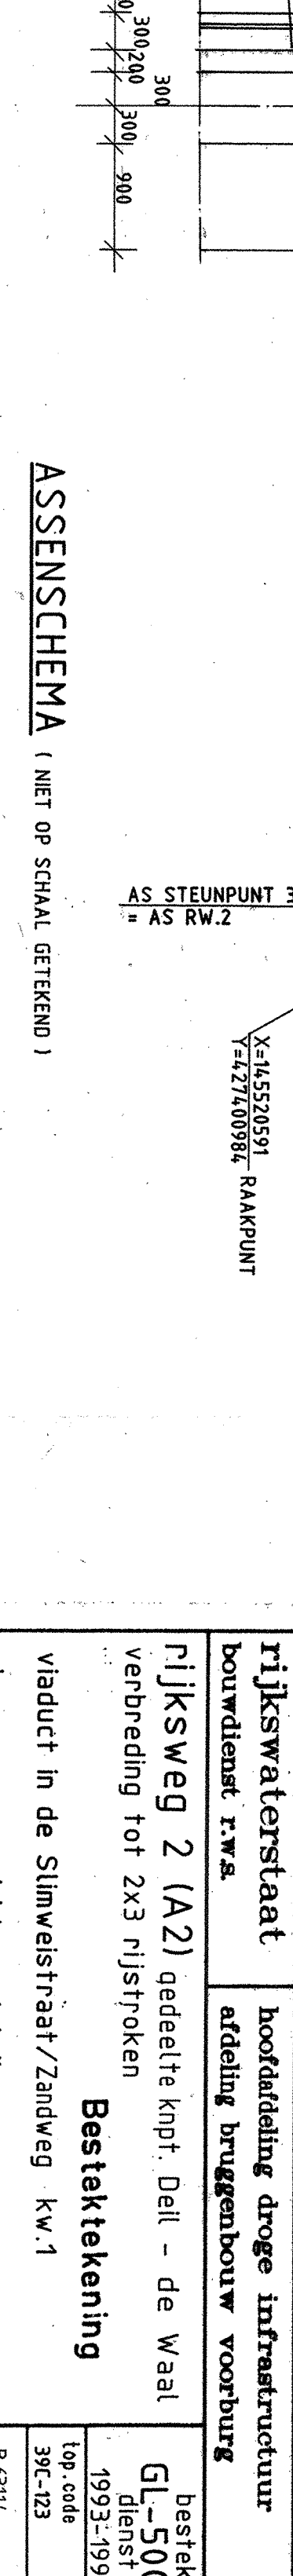



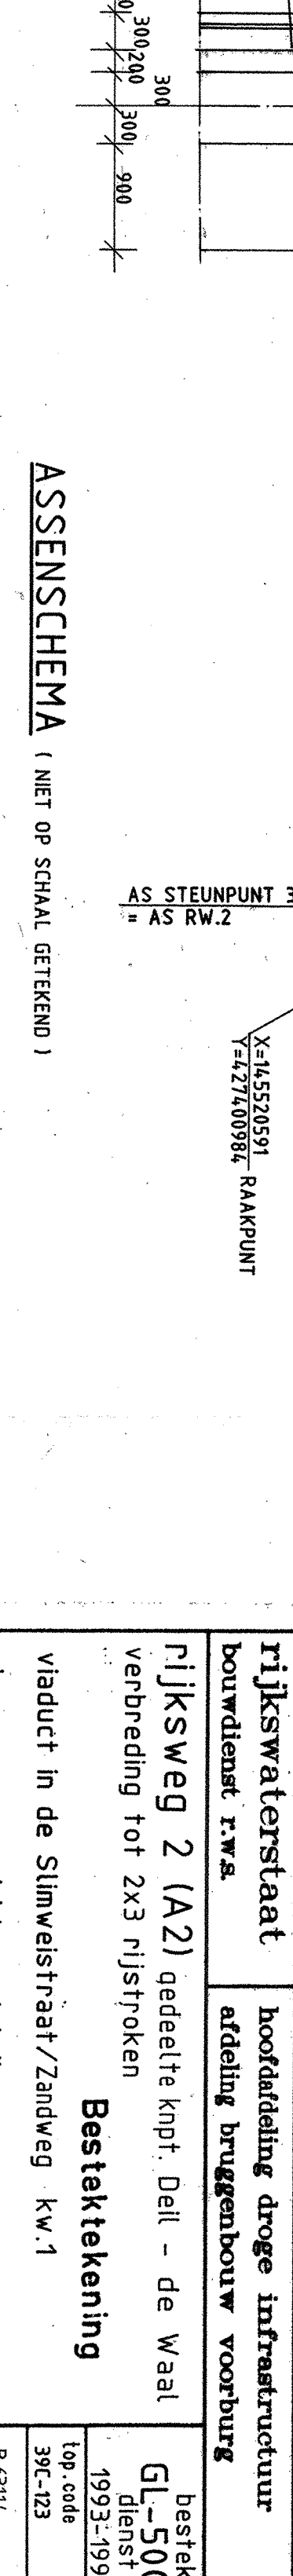



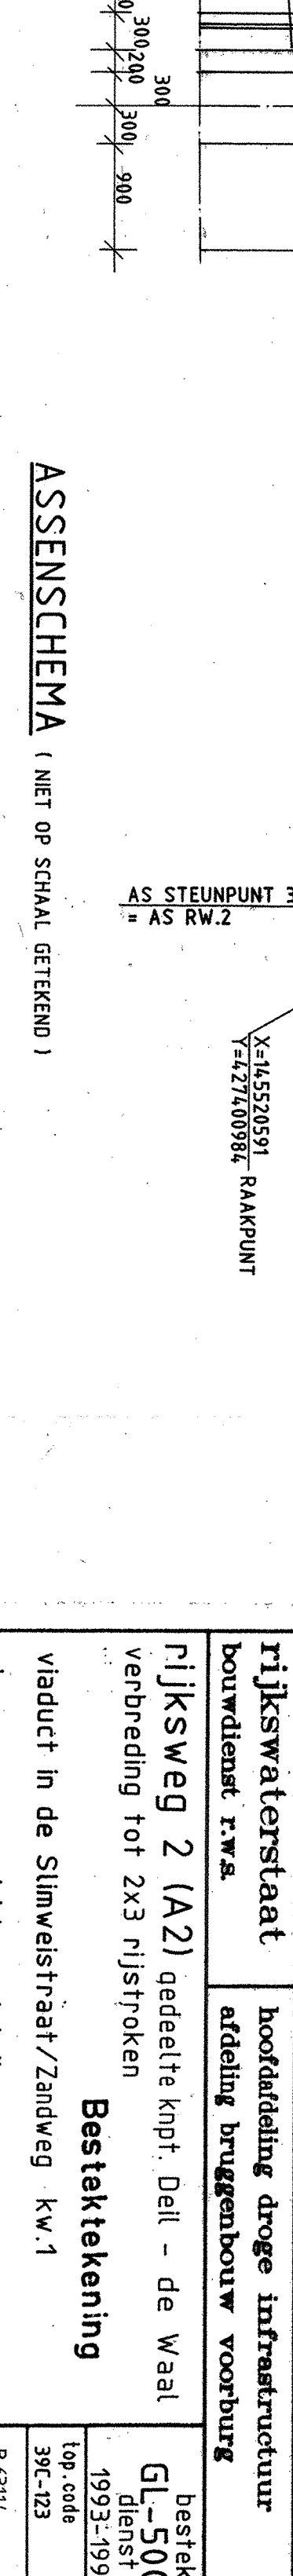



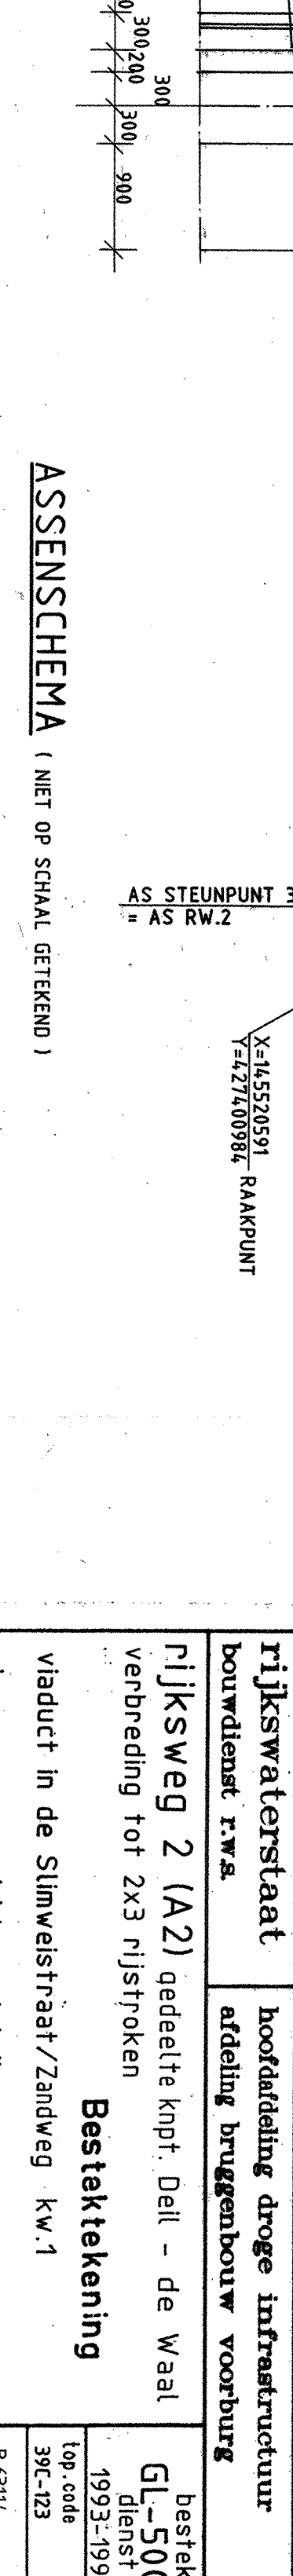



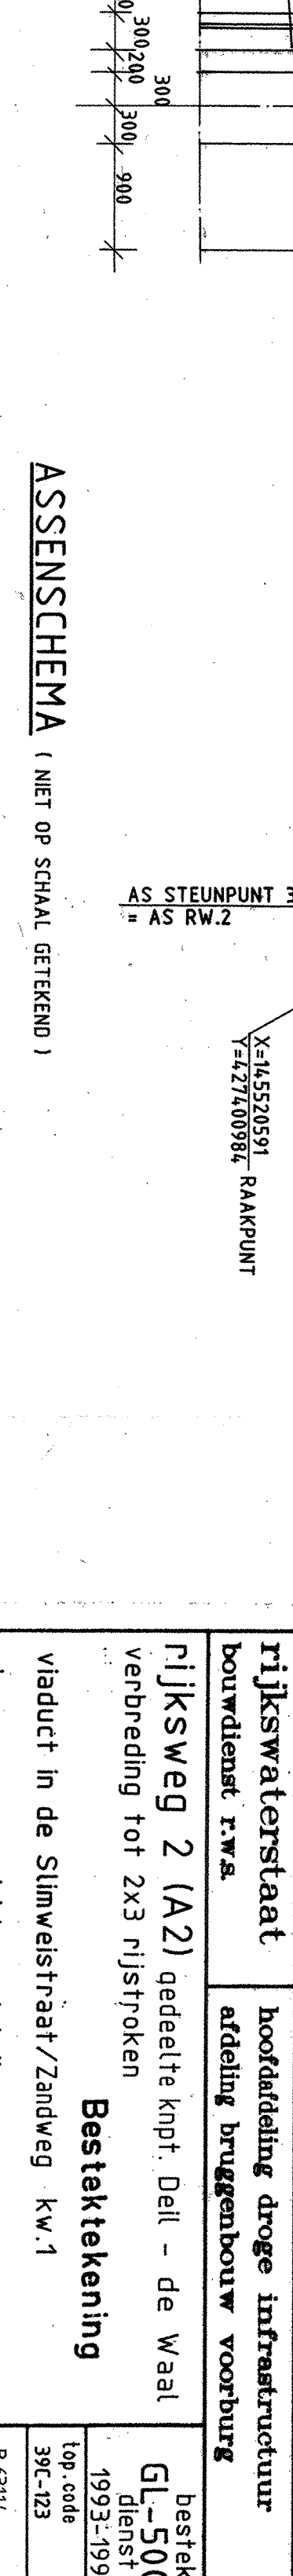



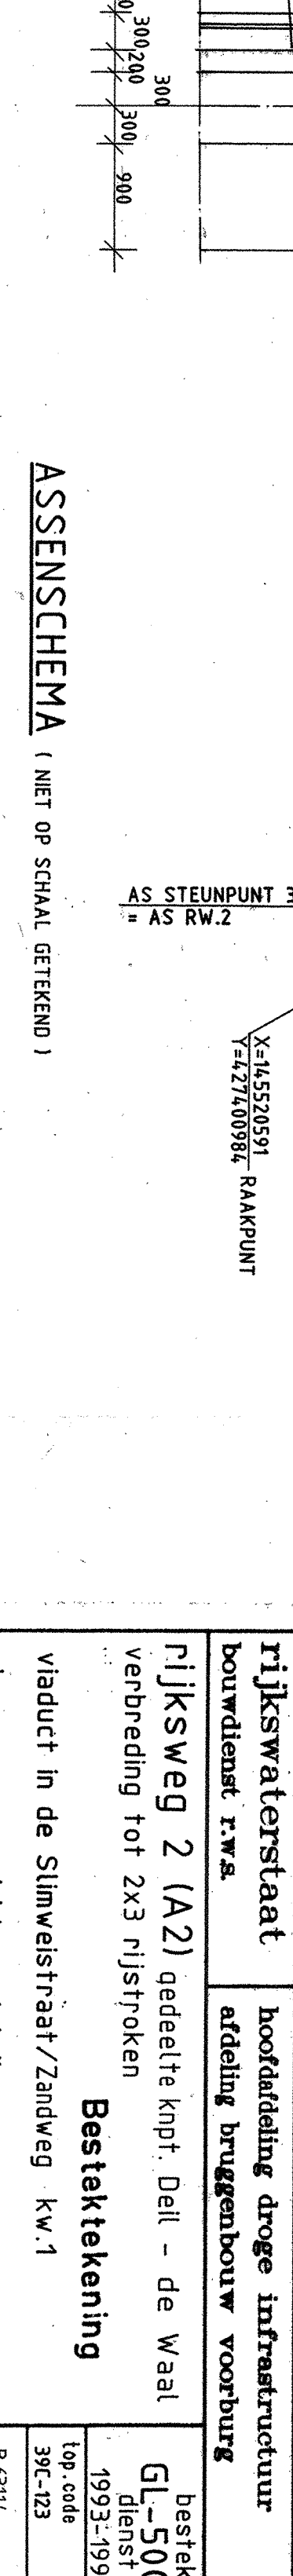



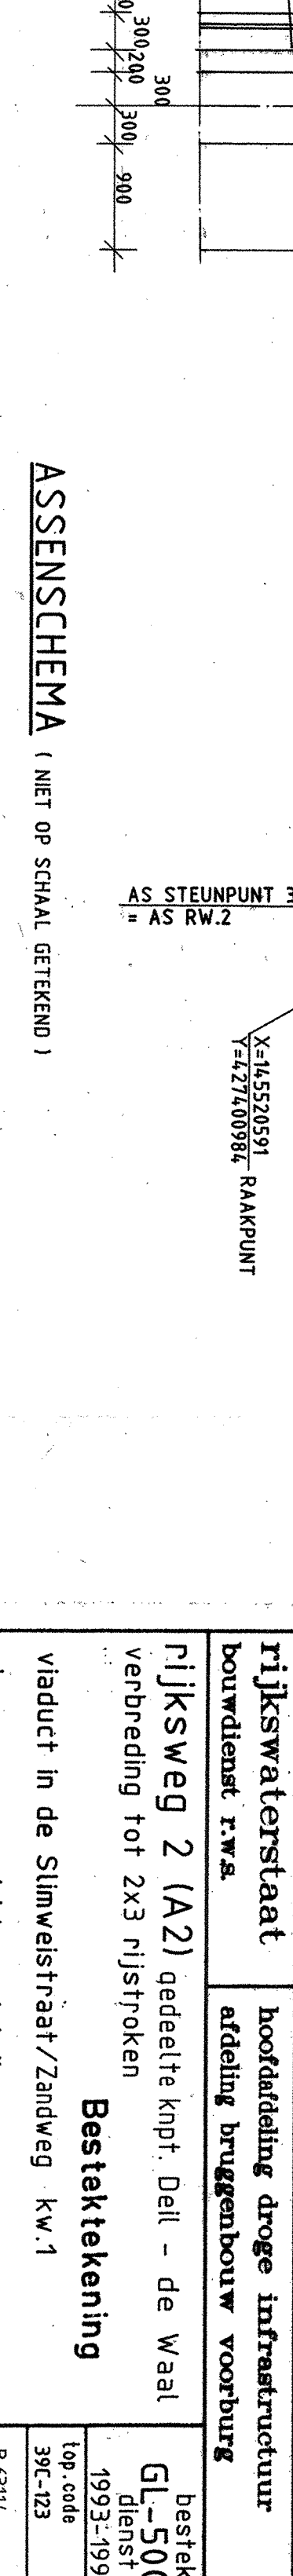


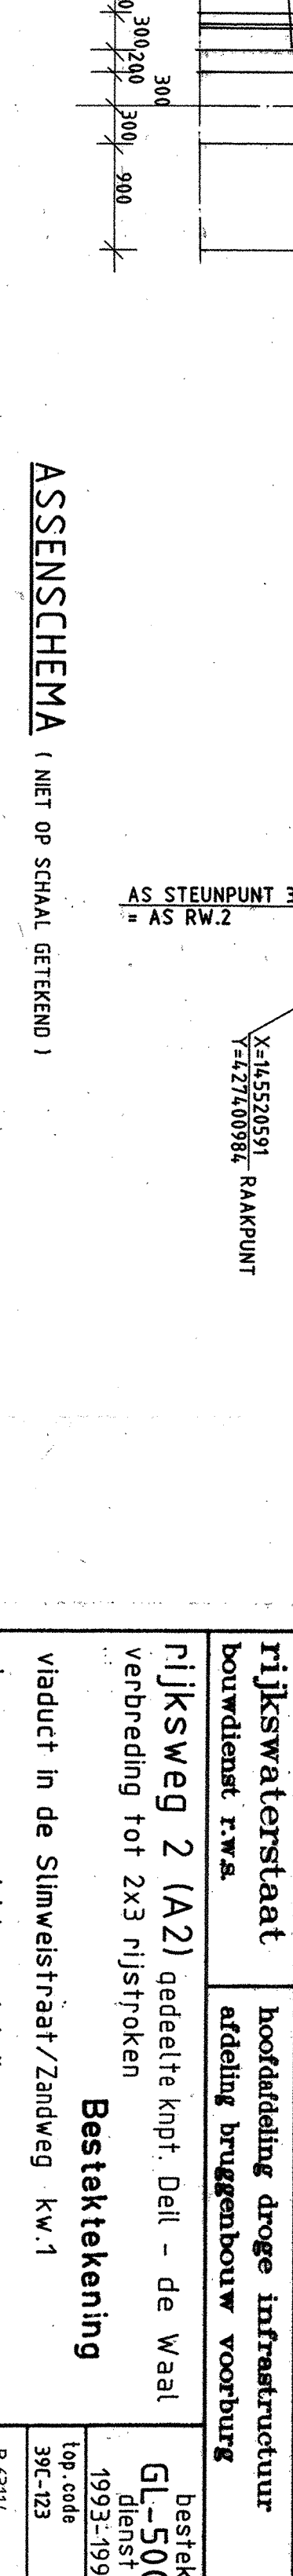


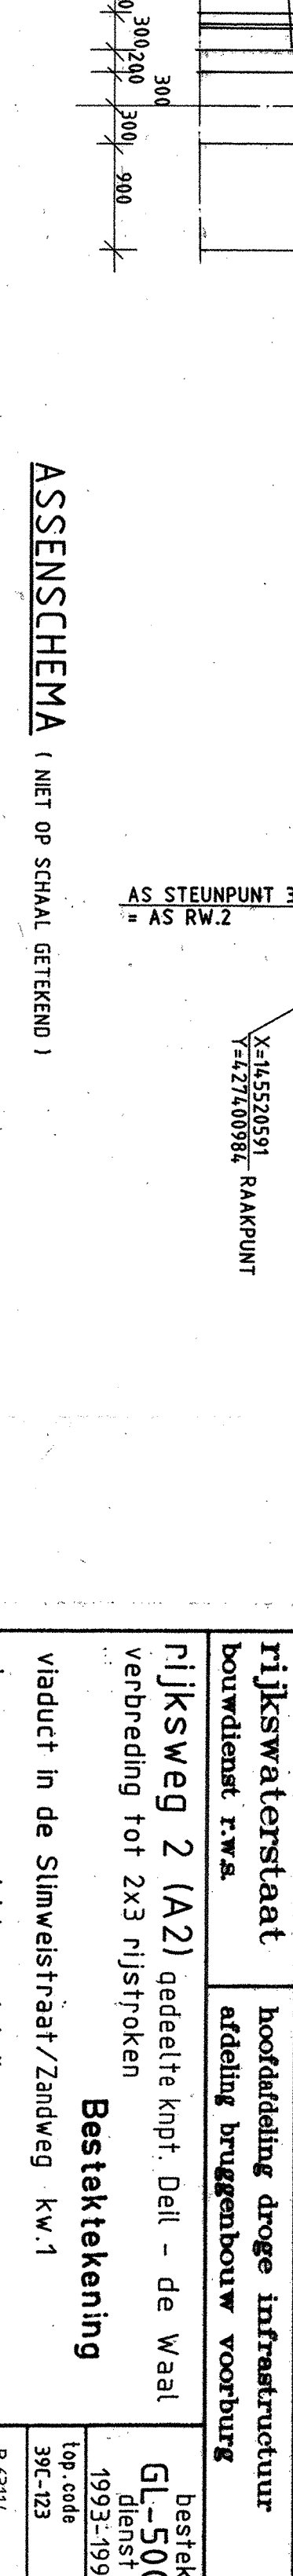


