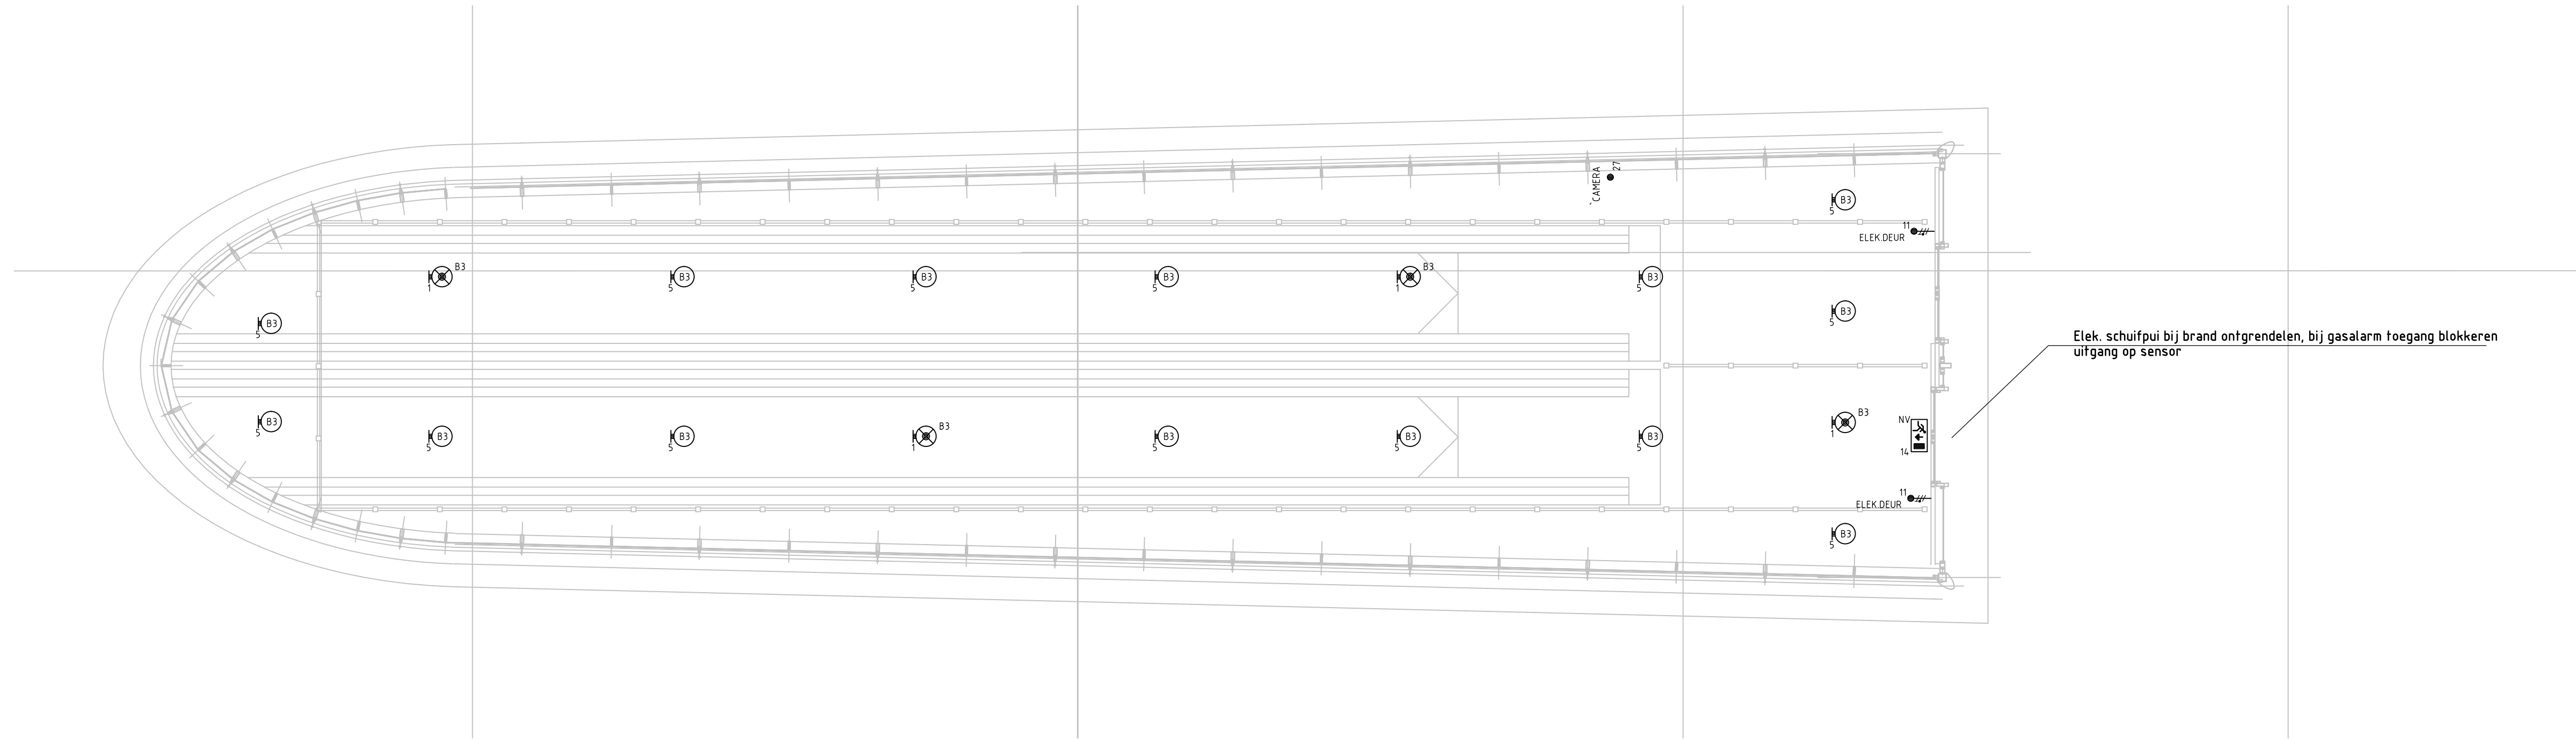


F:\DEB\221\PROJ\17.221.003\WERKMAP\DWG-E INSTALLATIETEKENINGEN\00 DETAIL\174-1EEL6211_8.DWG (LAYOUT)