
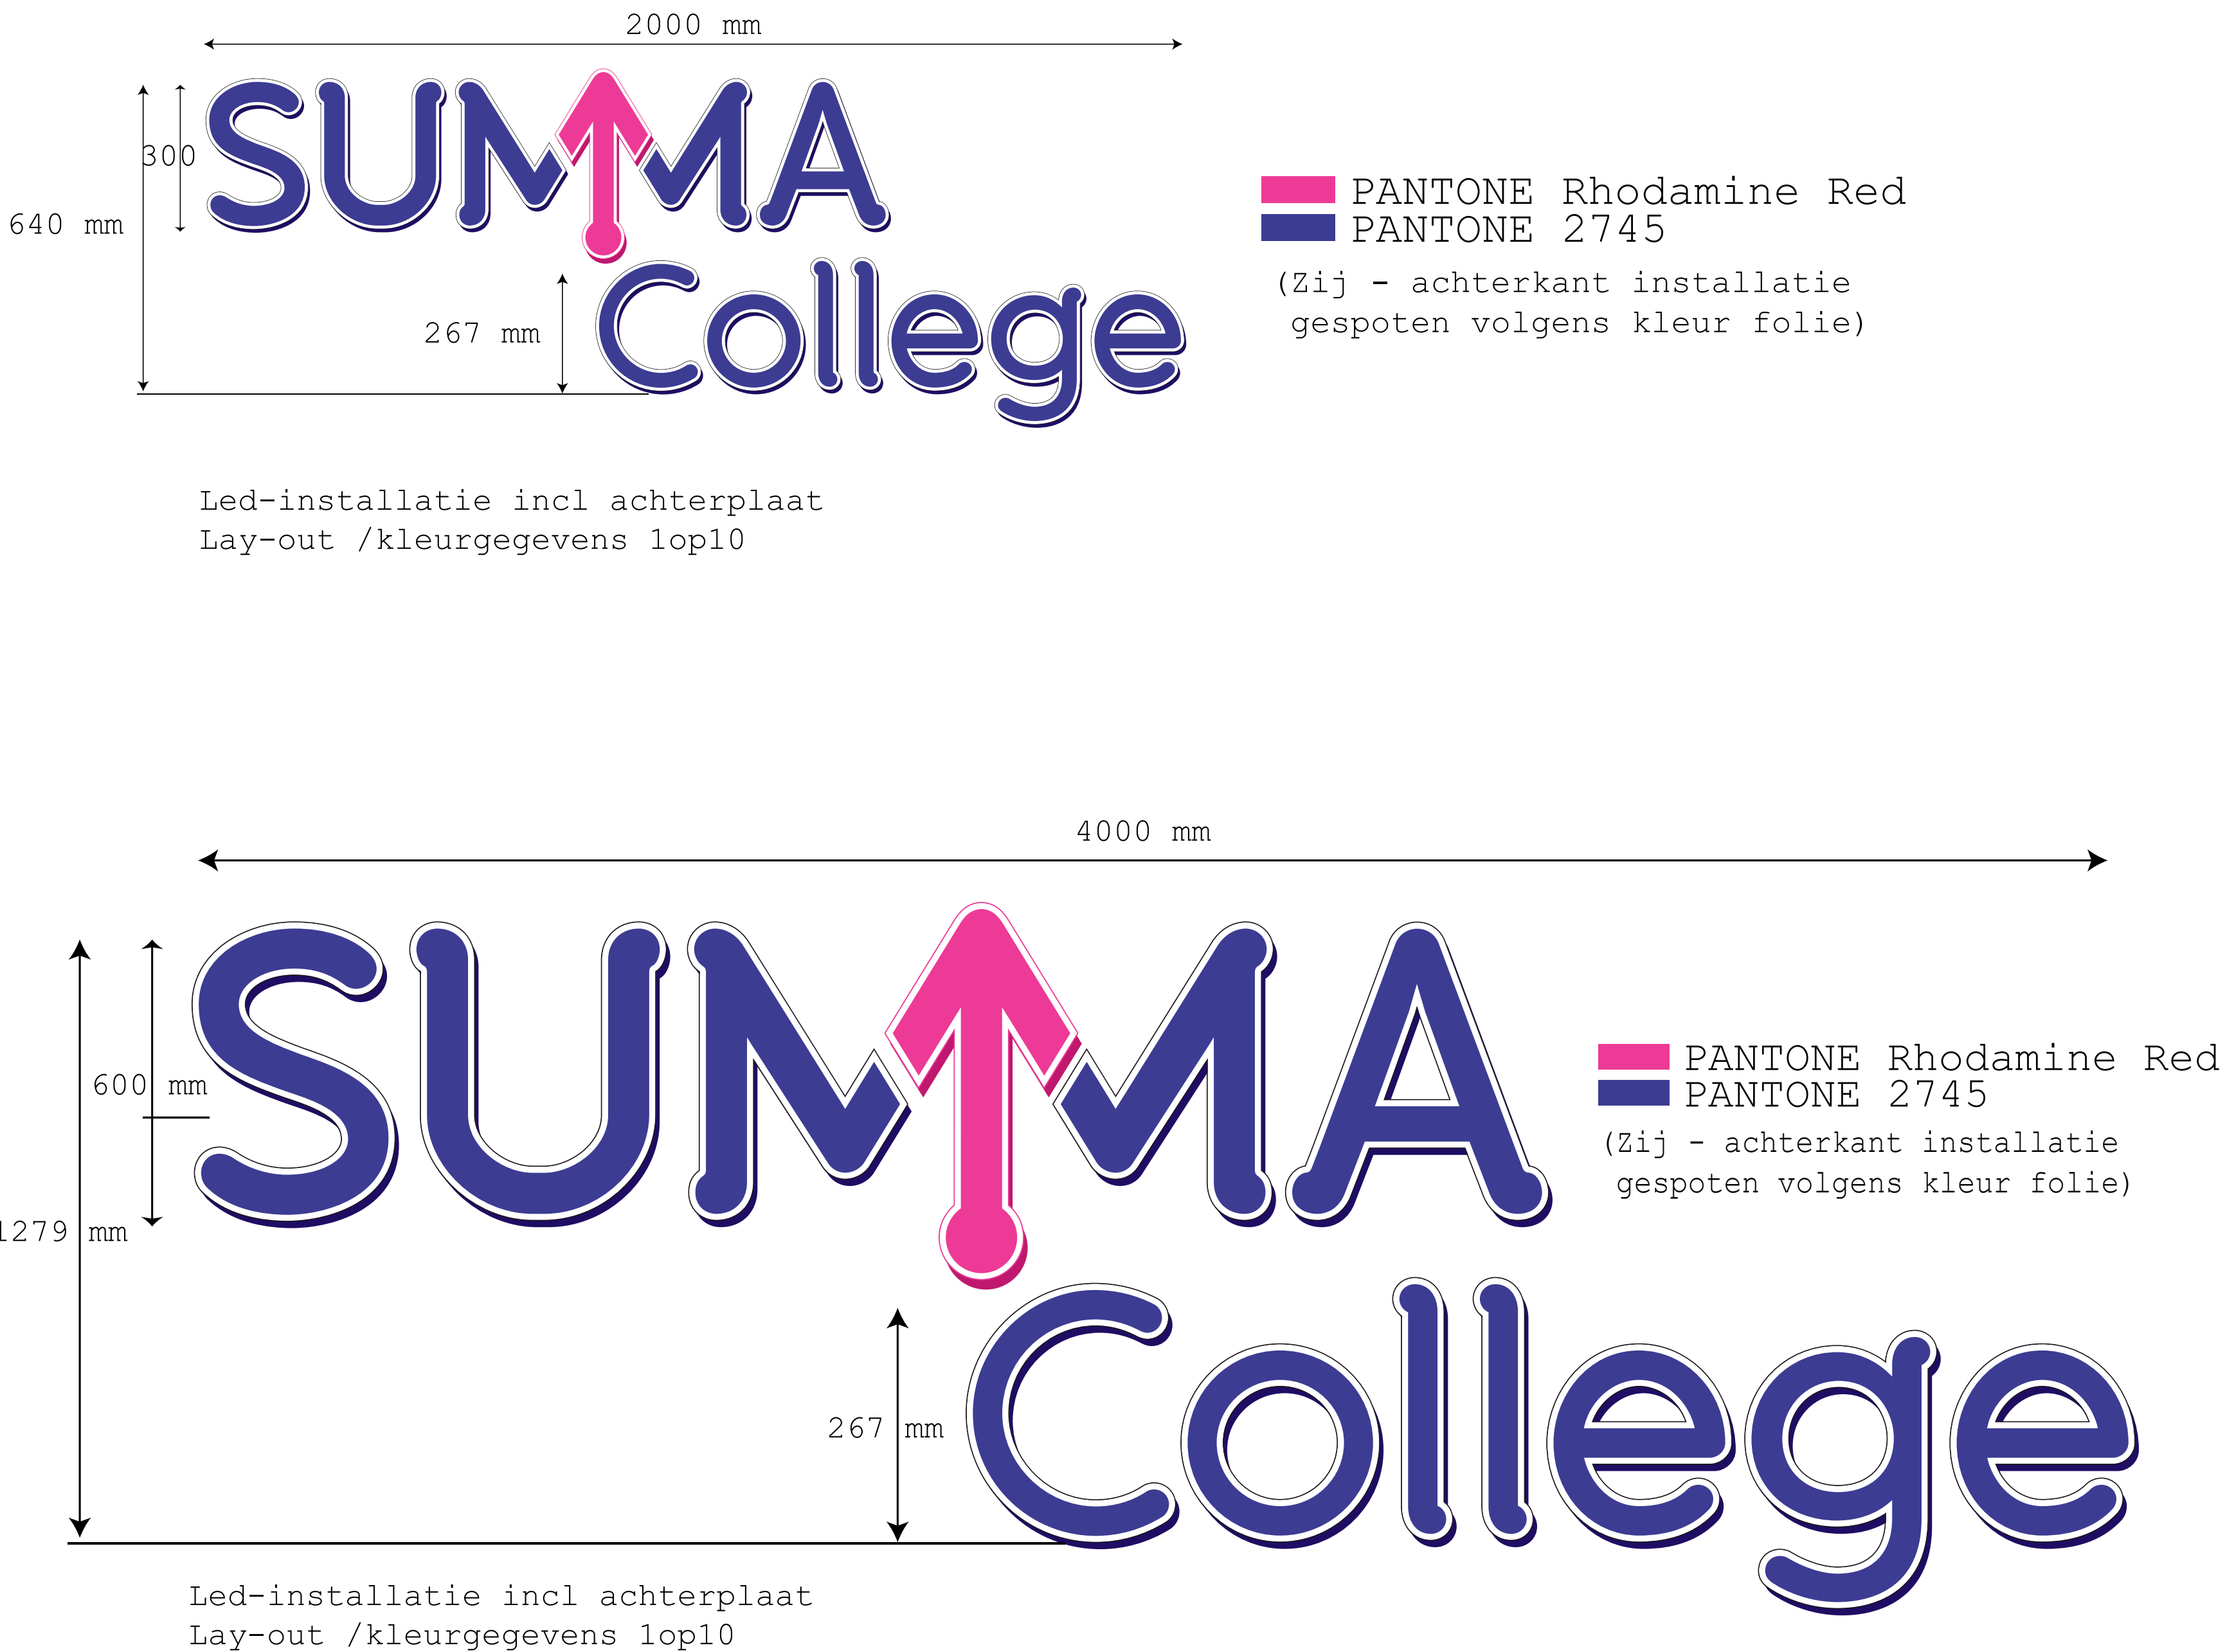


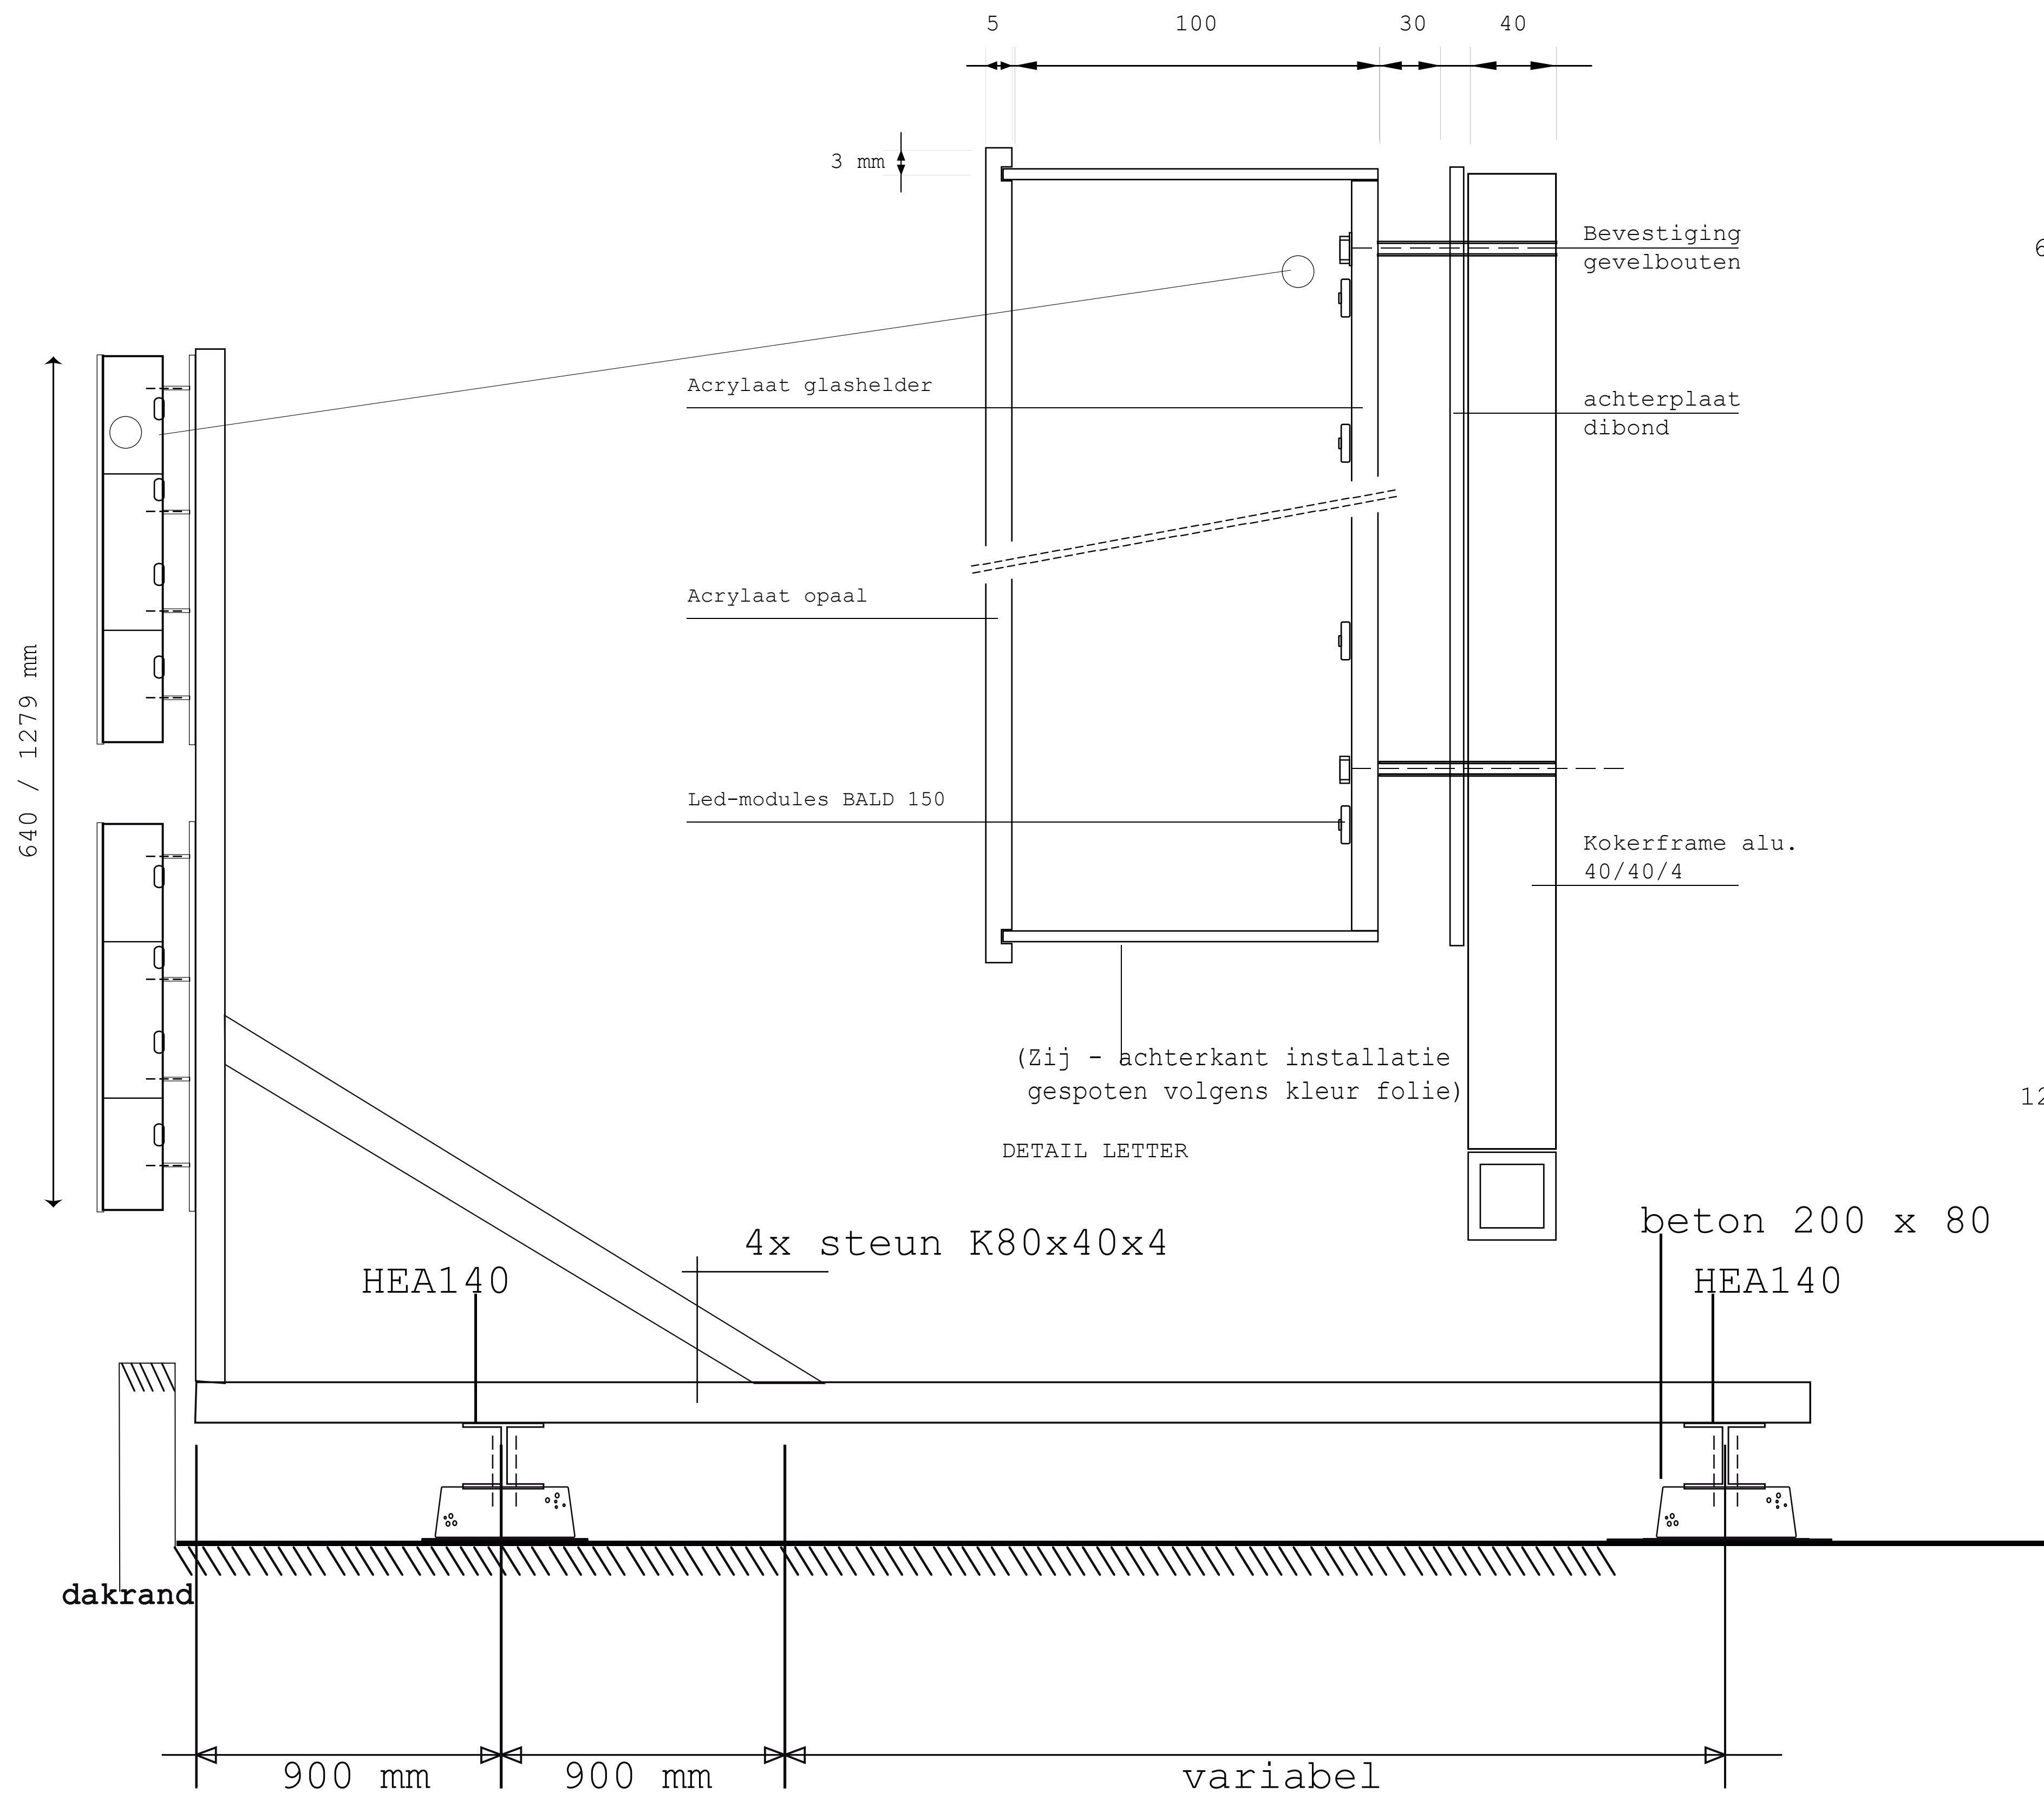

zijaanzicht
Principe detail constructie LED-installatie

Changes only with AutoCAD A Change : B Change : C Change : D Change : E Change : F Change : General tolerance: ±0.5mm. Angular tolerance: ±0.1° Treatment St: Treatment Al:	Reserves all property and copyrights. Without the owners consent it is not permitted to copy this drawing wholly or partly and/or put it at the disposal of other parties.	
	Client: Summa College	
	Project: LED-installatie voor + achteruitstraling dakconstructie	
	Scale:	Drawn:
	Date: 9-1-2019	Check:
		Artcode : Format : A3 Drawing : 2