


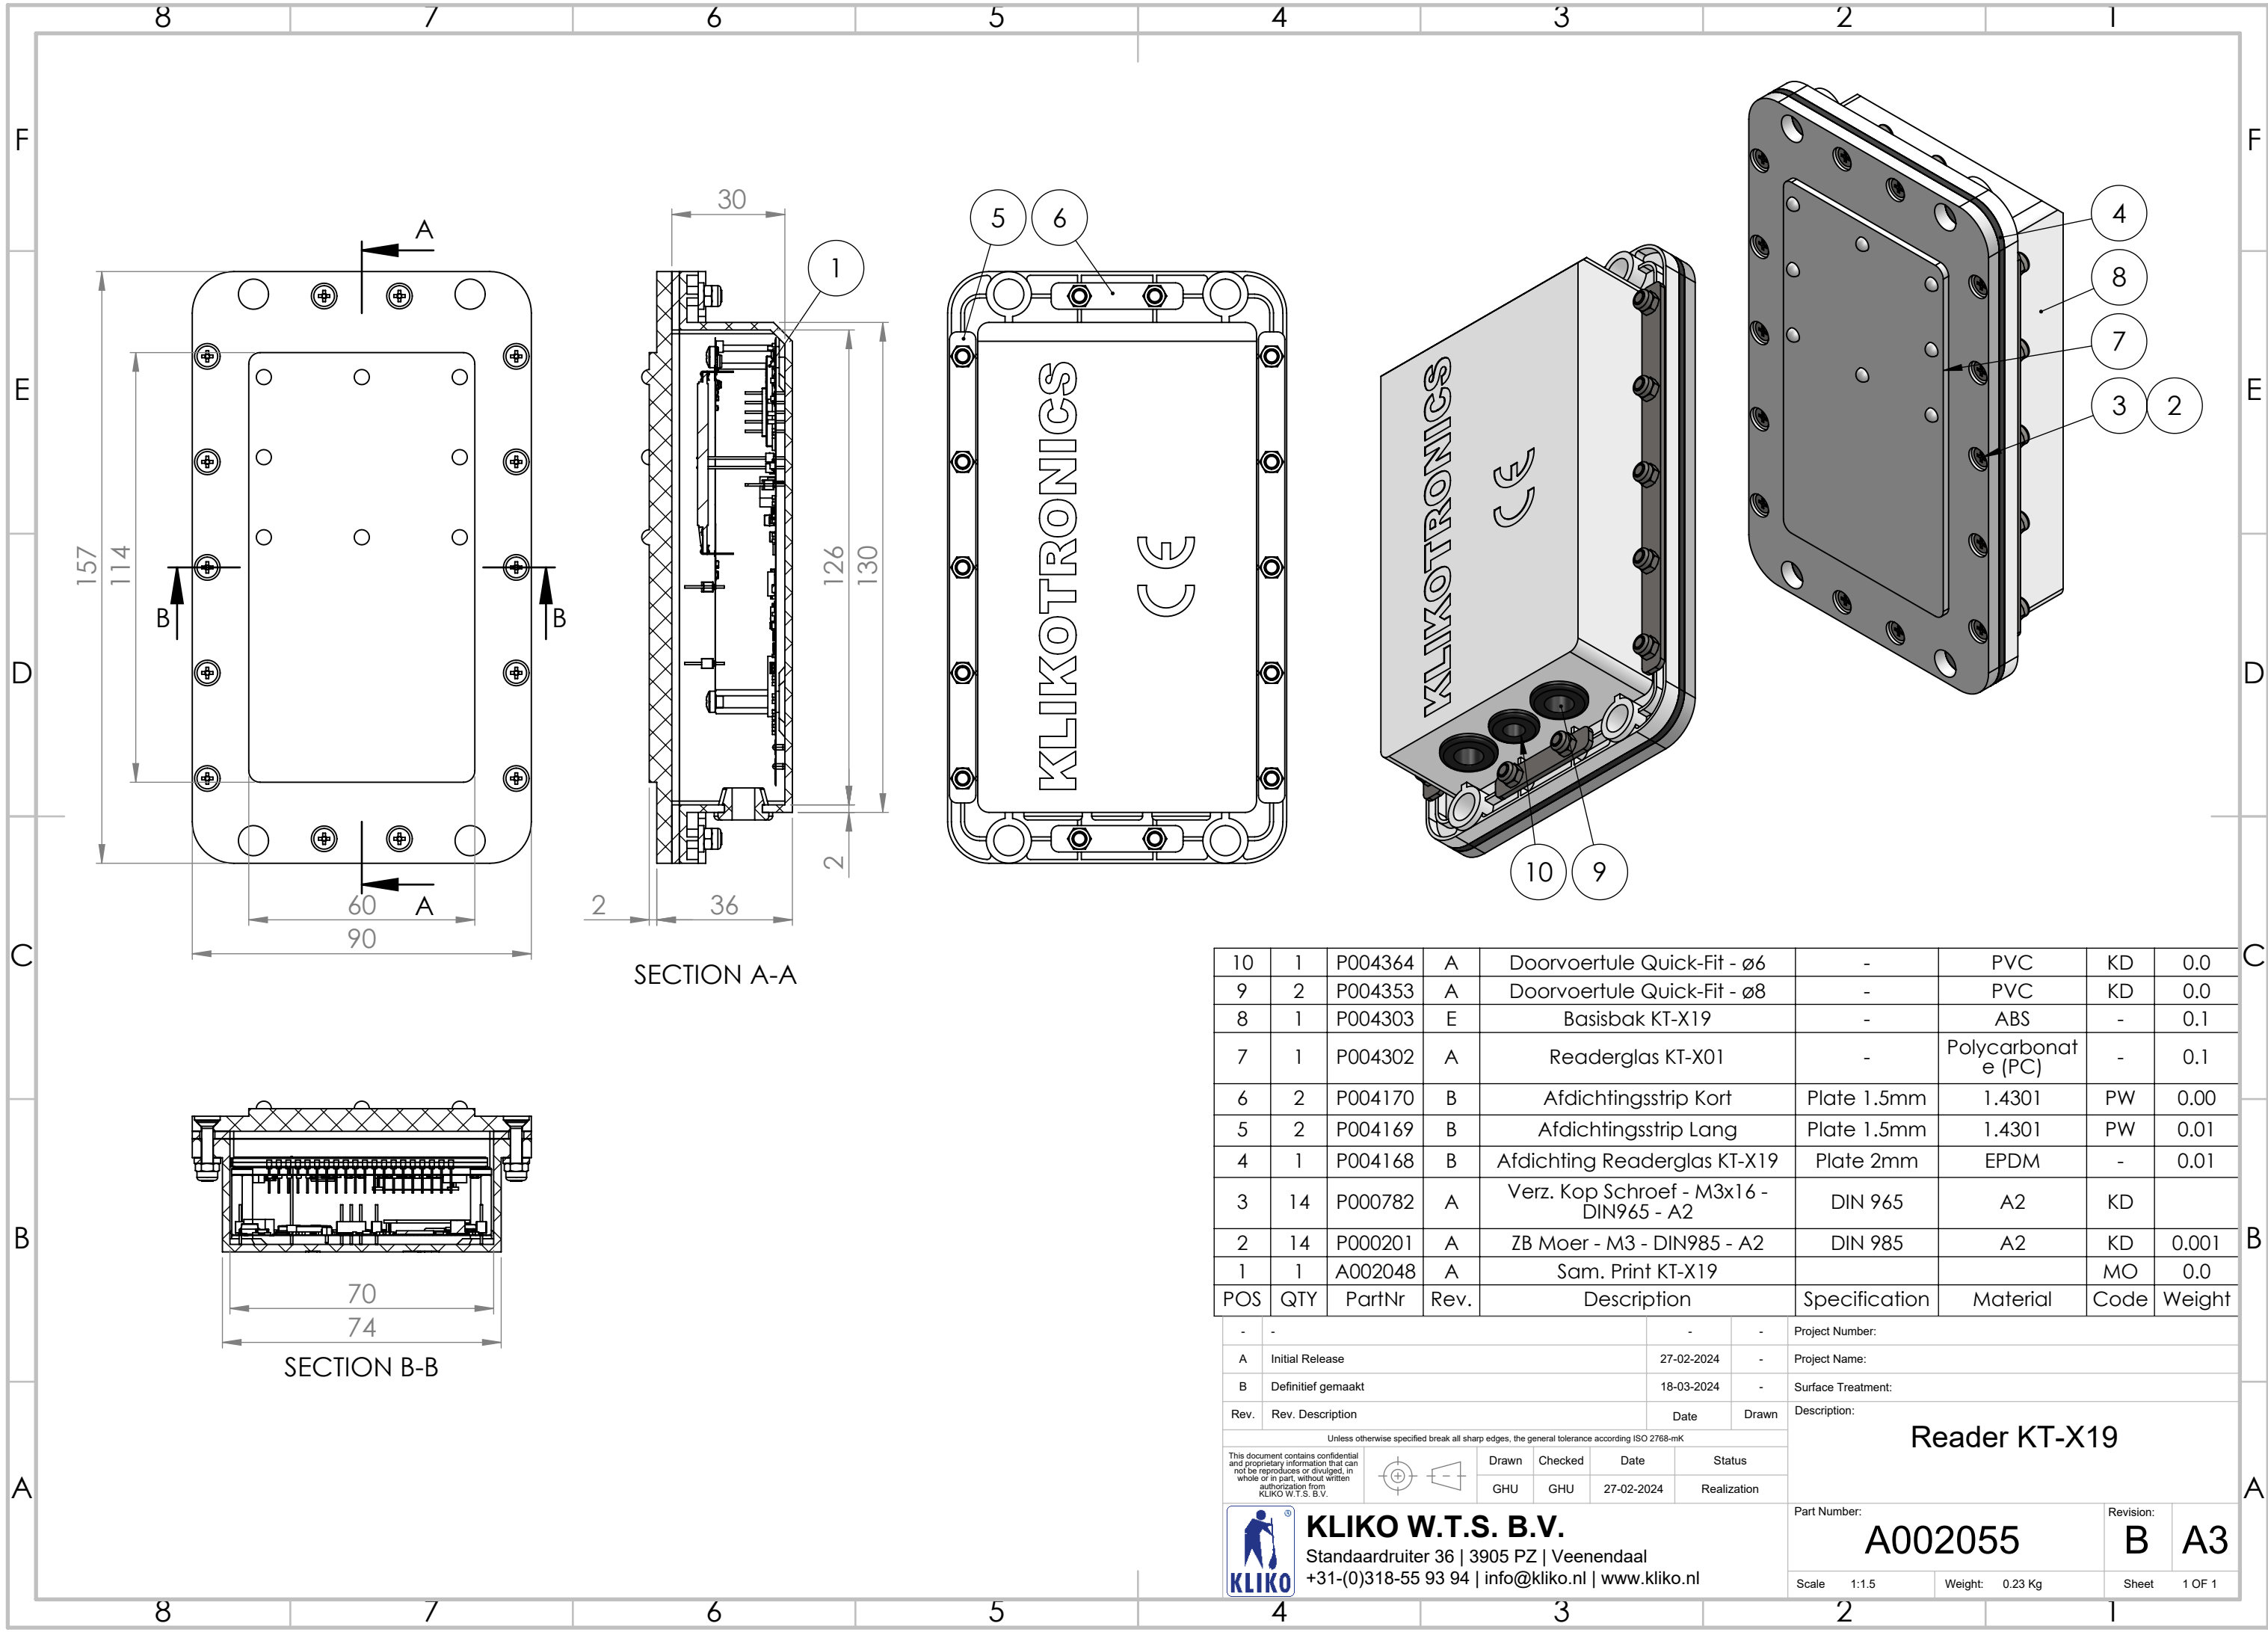

10	1	P004364	A	Doorvoertule Quick-Fit - ø6	-	PVC	KD	0.0
9	2	P004353	A	Doorvoertule Quick-Fit - ø8	-	PVC	KD	0.0
8	1	P004303	E	Basisbak KT-X19	-	ABS	-	0.1
7	1	P004302	A	Readerglas KT-X01	-	Polycarbonat e (PC)	-	0.1
6	2	P004170	B	Afdichtingsstrip Kort	Plate 1.5mm	1.4301	PW	0.00
5	2	P004169	B	Afdichtingsstrip Lang	Plate 1.5mm	1.4301	PW	0.01
4	1	P004168	B	Afdichting Readerglas KT-X19	Plate 2mm	EPDM	-	0.01
3	14	P000782	A	Verz. Kop Schroef - M3x16 - DIN965 - A2	DIN 965	A2	KD	
2	14	P000201	A	ZB Moer - M3 - DIN985 - A2	DIN 985	A2	KD	0.001
1	1	A002048	A	Sam. Print KT-X19			MO	0.0
POS	QTY	PartNr	Rev.	Description	Specification	Material	Code	Weight

-	-	-	-	Project Number:			
A	Initial Release	27-02-2024	-	Project Name:			
B	Definitief gemaakt	18-03-2024	-	Surface Treatment:			
Rev.	Rev. Description	Date	Drawn	Description:			
Unless otherwise specified break all sharp edges, the general tolerance according ISO 2768-mK				Reader KT-X19			
This document contains confidential and proprietary information that can not be reproduced or divulged, in whole or in part, without written authorization from KLIKO W.T.S. B.V.		Drawn	Checked			Date	Status
		GHU	GHU			27-02-2024	Realization
 KLIKO W.T.S. B.V. Standaardruiter 36 3905 PZ Veenendaal +31-(0)318-55 93 94 info@kliko.nl www.kliko.nl				Part Number:		Revision:	
				A002055		B A3	
Scale		1:1.5		Weight: 0.23 Kg		Sheet 1 OF 1	