
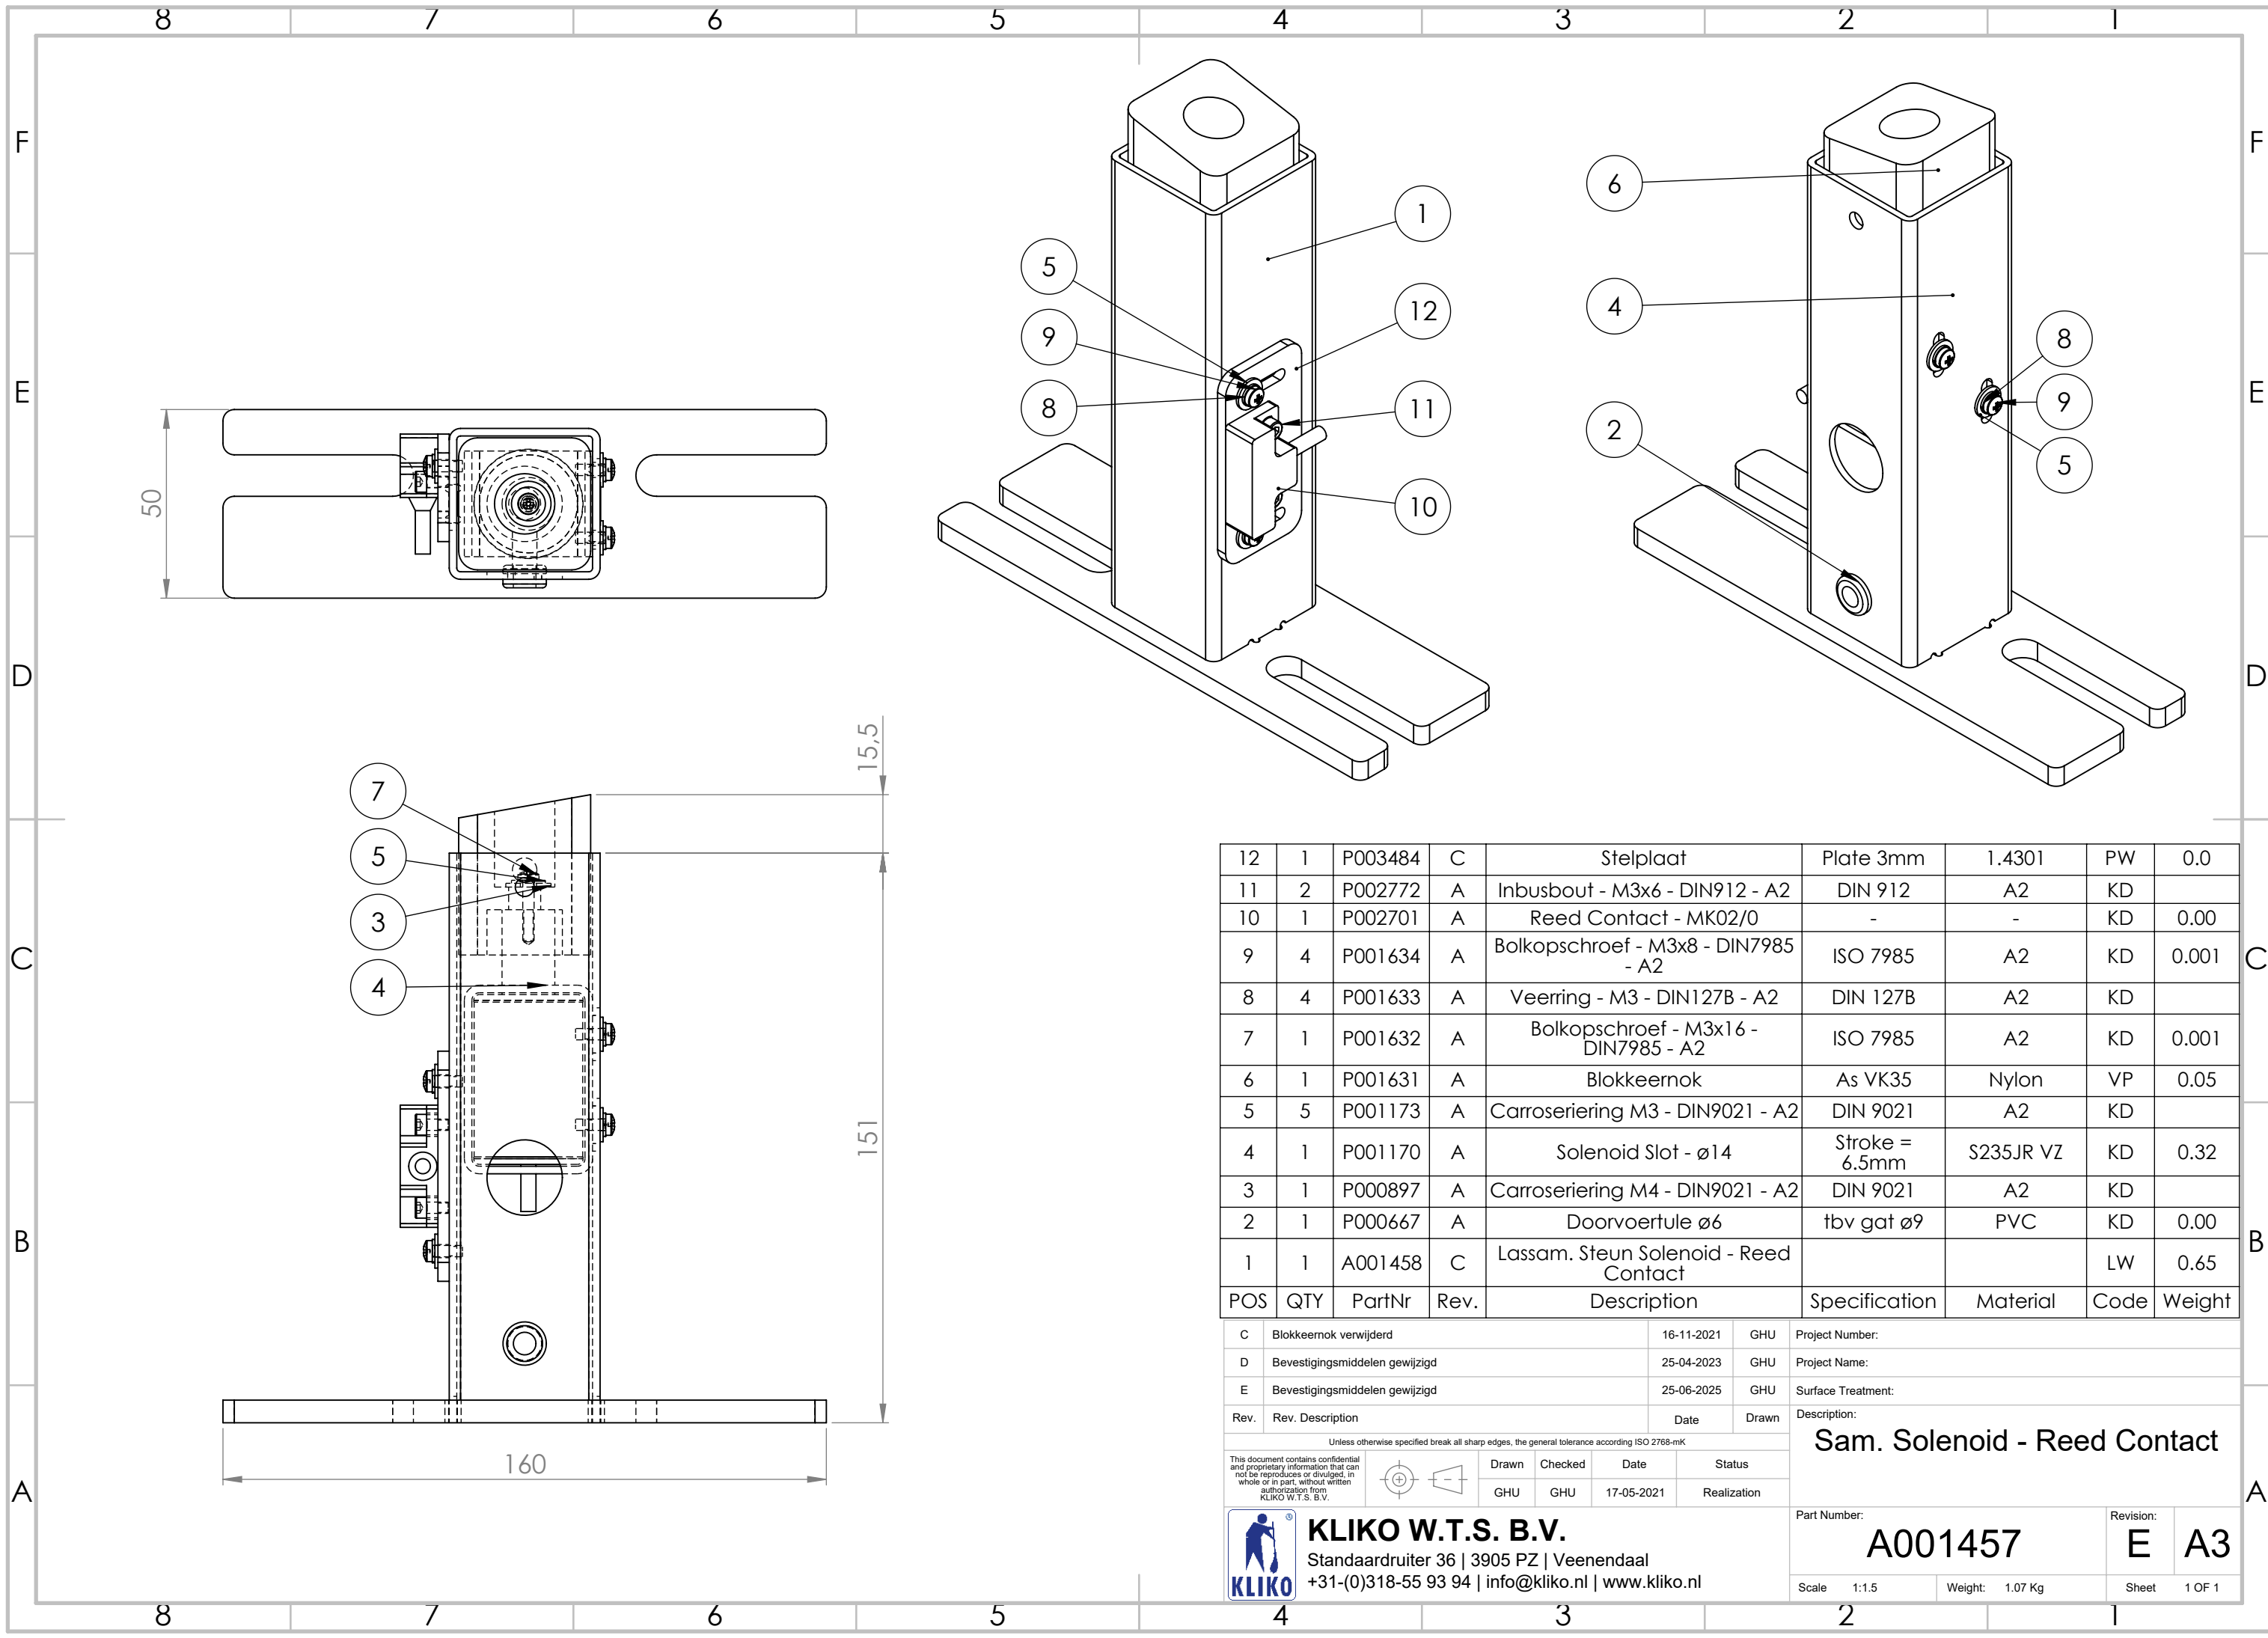


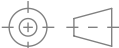

12	1	P003484	C	Stelplaat	Plate 3mm	1.4301	PW	0.0
11	2	P002772	A	Inbusbout - M3x6 - DIN912 - A2	DIN 912	A2	KD	
10	1	P002701	A	Reed Contact - MK02/0	-	-	KD	0.00
9	4	P001634	A	Bolkopschroef - M3x8 - DIN7985 - A2	ISO 7985	A2	KD	0.001
8	4	P001633	A	Veerring - M3 - DIN127B - A2	DIN 127B	A2	KD	
7	1	P001632	A	Bolkopschroef - M3x16 - DIN7985 - A2	ISO 7985	A2	KD	0.001
6	1	P001631	A	Blokkeernok	As VK35	Nylon	VP	0.05
5	5	P001173	A	Carroseriering M3 - DIN9021 - A2	DIN 9021	A2	KD	
4	1	P001170	A	Solenoid Slot - ø14	Stroke = 6.5mm	S235JR VZ	KD	0.32
3	1	P000897	A	Carroseriering M4 - DIN9021 - A2	DIN 9021	A2	KD	
2	1	P000667	A	Doorvoertule ø6	tbv gat ø9	PVC	KD	0.00
1	1	A001458	C	Lassam. Steun Solenoid - Reed Contact			LW	0.65
POS	QTY	PartNr	Rev.	Description	Specification	Material	Code	Weight

C	Blokkeernok verwijderd	16-11-2021	GHU	Project Number:									
D	Bevestigingsmiddelen gewijzigd	25-04-2023	GHU	Project Name:									
E	Bevestigingsmiddelen gewijzigd	25-06-2025	GHU	Surface Treatment:									
Rev.	Rev. Description	Date	Drawn	Description:									
Unless otherwise specified break all sharp edges, the general tolerance according ISO 2768-mK					Sam. Solenoid - Reed Contact								
This document contains confidential and proprietary information that can not be reproduced or divulged, in whole or in part, without written authorization from KLIKO W.T.S. B.V.													
		Drawn	Checked	Date	Status								
		GHU	GHU	17-05-2021	Realization								
 KLIKO W.T.S. B.V. Standaardruiter 36 3905 PZ Veenendaal +31-(0)318-55 93 94 info@kliko.nl www.kliko.nl							Part Number:		A001457		Revision:	E	A3
							Scale	1:1.5			Weight:		