


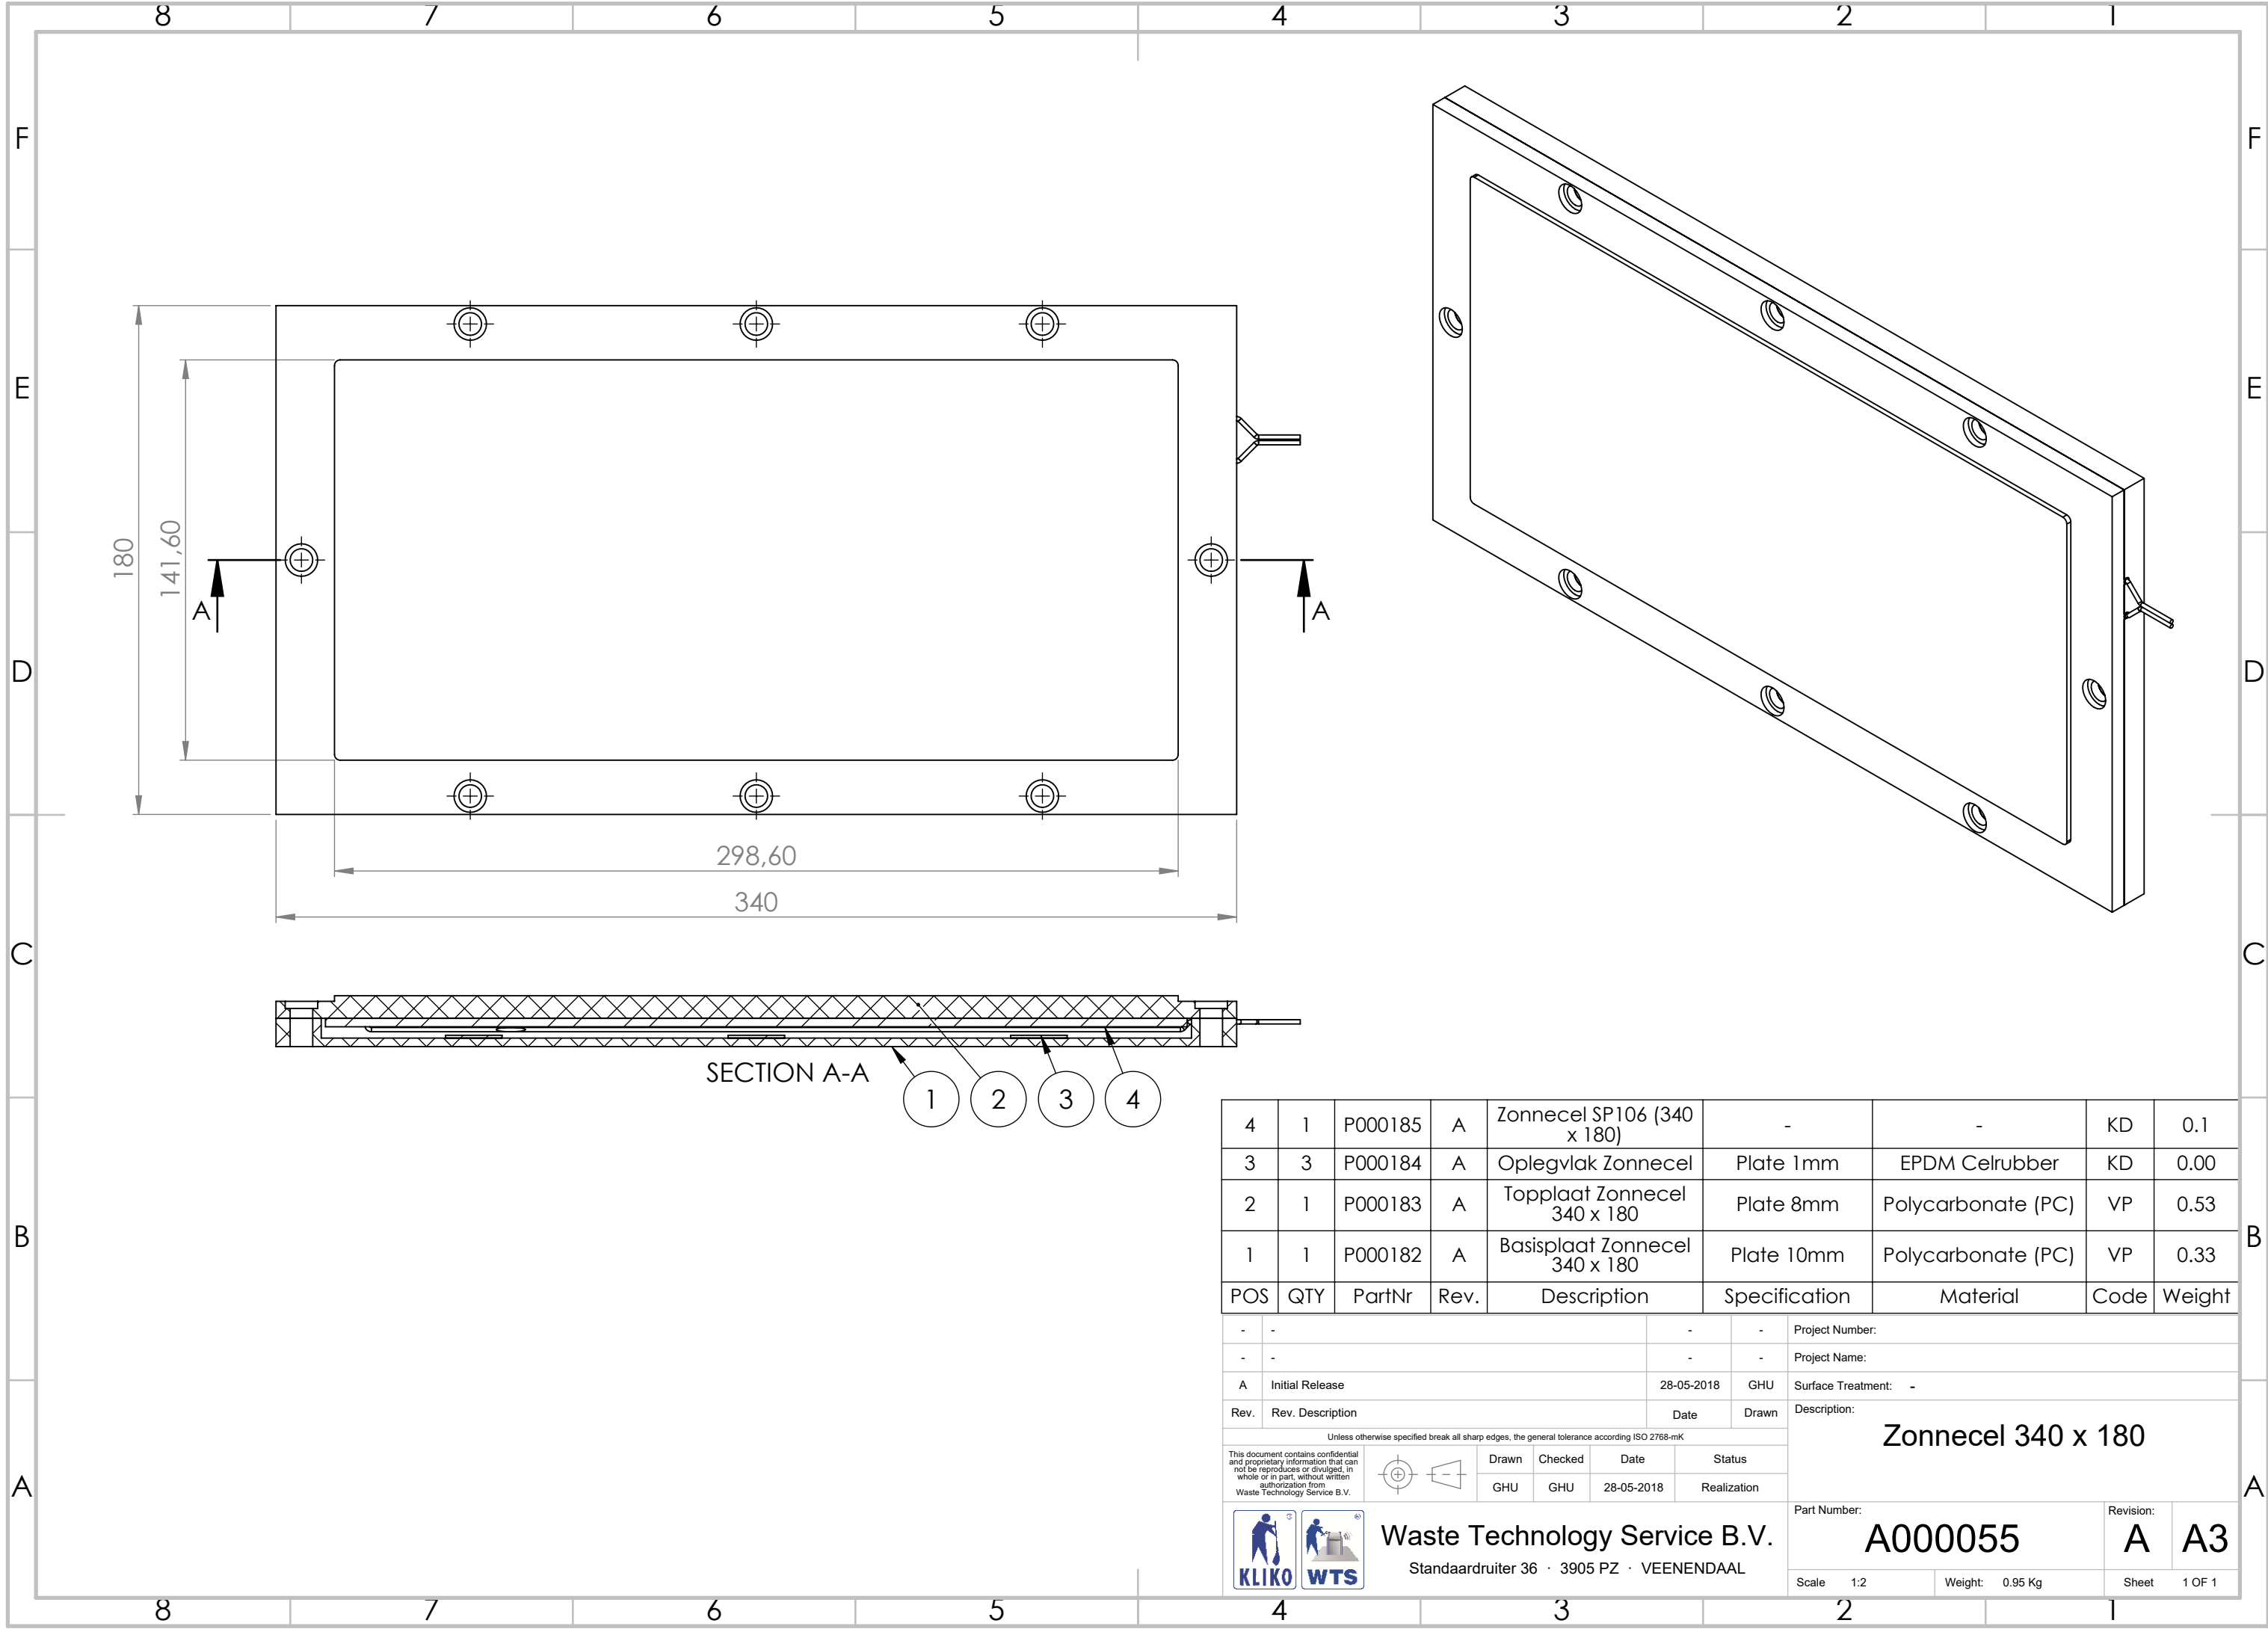

4	1	P000185	A	Zonnecel SP106 (340 x 180)	-	-	KD	0.1				
3	3	P000184	A	Oplegvlak Zonnecel	Plate 1mm	EPDM Celrubber	KD	0.00				
2	1	P000183	A	Topplaat Zonnecel 340 x 180	Plate 8mm	Polycarbonate (PC)	VP	0.53				
1	1	P000182	A	Basisplaat Zonnecel 340 x 180	Plate 10mm	Polycarbonate (PC)	VP	0.33				
POS	QTY	PartNr	Rev.	Description	Specification	Material	Code	Weight				
-	-				-	-	Project Number:					
-	-				-	-	Project Name:					
A	Initial Release				28-05-2018	GHU	Surface Treatment: -					
Rev.	Rev. Description				Date	Drawn	Description:					
Unless otherwise specified break all sharp edges, the general tolerance according ISO 2768-mK												
This document contains confidential and proprietary information that can not be reproduced or divulged, in whole or in part, without written authorization from Waste Technology Service B.V.						Drawn	Checked	Date	Status			
						GHU	GHU	28-05-2018	Realization			
Waste Technology Service B.V. Standaardruiter 36 · 3905 PZ · VEENENDAAL						Part Number:			Revision:			
						A000055			A	A3		
Scale 1:2			Weight: 0.95 Kg			Sheet 1 OF 1						