


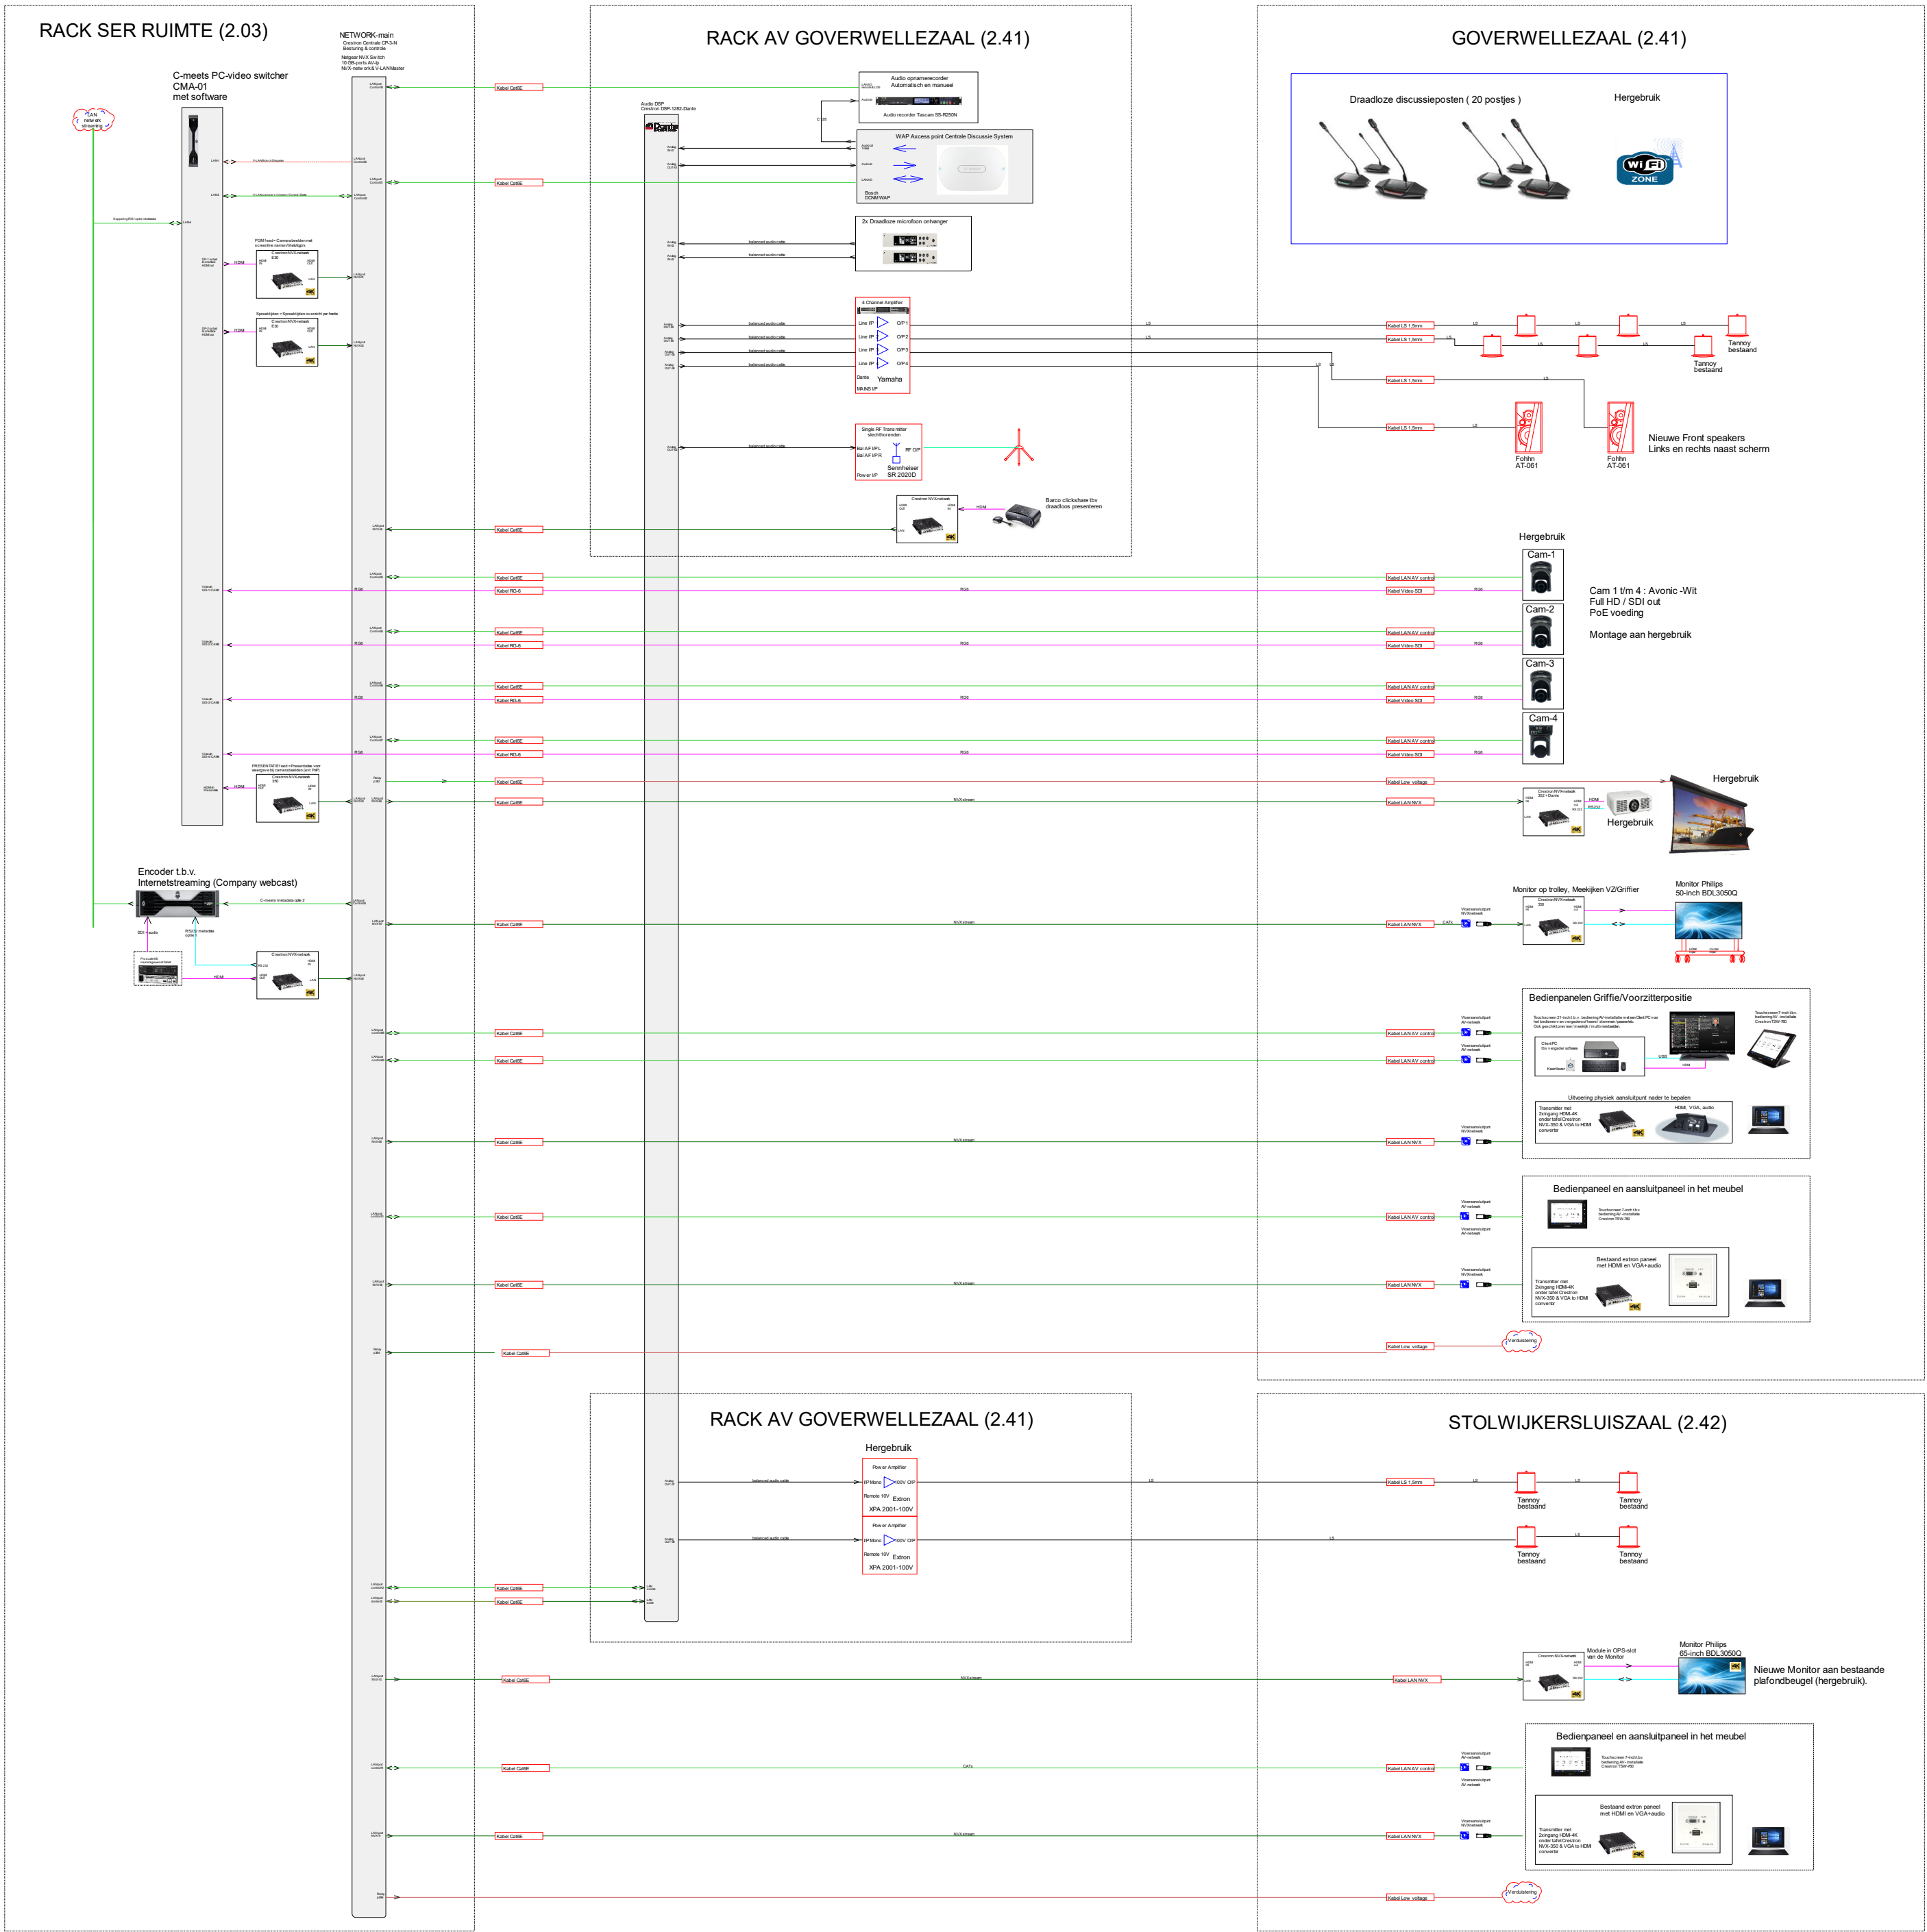

Rev	Date	Notes
Symbols Used		
Client Gemeente Gouda		
Title Blokschema Av installatie Goverwellezaal & Stolkijkersluiszaal		
Drawn By:	Scale: NTS	Date: 10-3-2020
Issued For:	Gemeente Gouda	
Drawing No:	356002-GS-V1	Rev: