


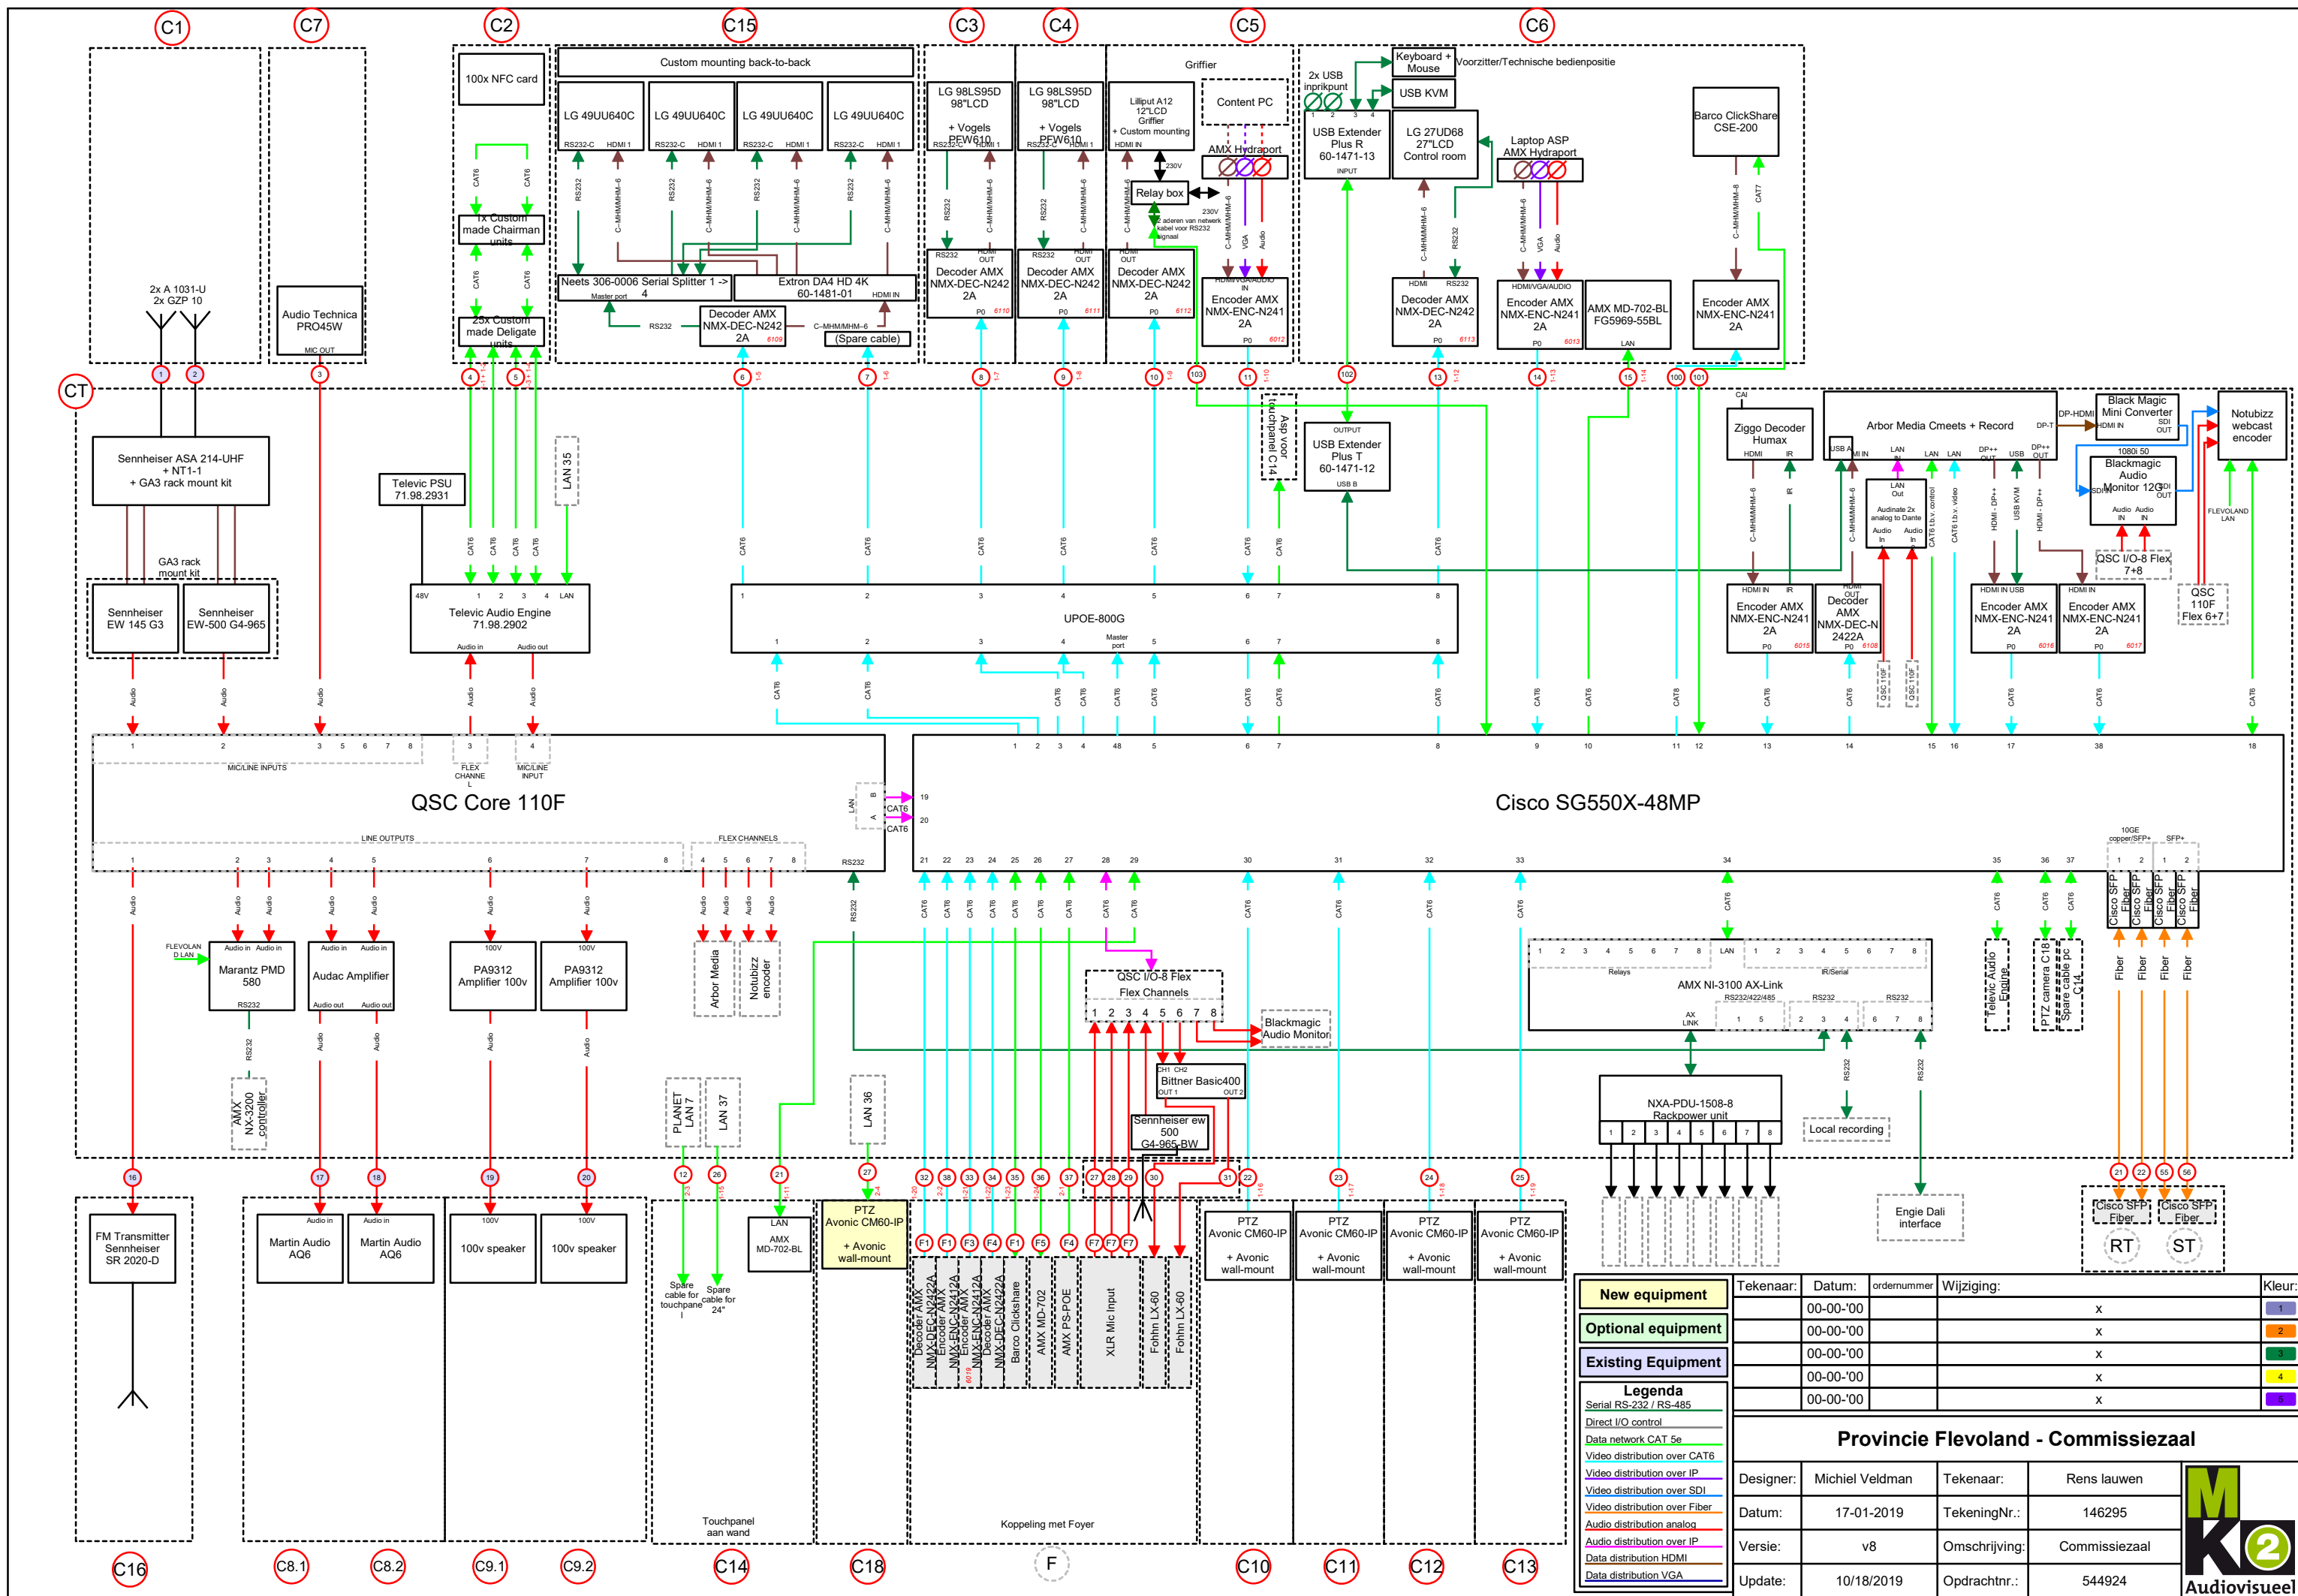

New equipment

Optional equipment

Existing Equipment

Legenda

- Serial RS-232 / RS-485
- Direct I/O control
- Data network CAT 5e
- Video distribution over CAT6
- Video distribution over IP
- Video distribution over SDI
- Video distribution over Fiber
- Audio distribution analog
- Audio distribution over IP
- Data distribution HDMI
- Data distribution VGA

Tekenaar:	Datum:	ordernummer	Wijziging:	Kleur:
	00-00-00			1
	00-00-00			2
	00-00-00			3
	00-00-00			4
	00-00-00			5

Provincie Flevoland - Commissiezaal			
Designer:	Michiel Veldman	Tekenaar:	Rens lauwen
Datum:	17-01-2019	TekeningNr.:	146295
Versie:	v8	Omschrijving:	Commissiezaal
Update:	10/18/2019	Opdrachtnr.:	544924

