


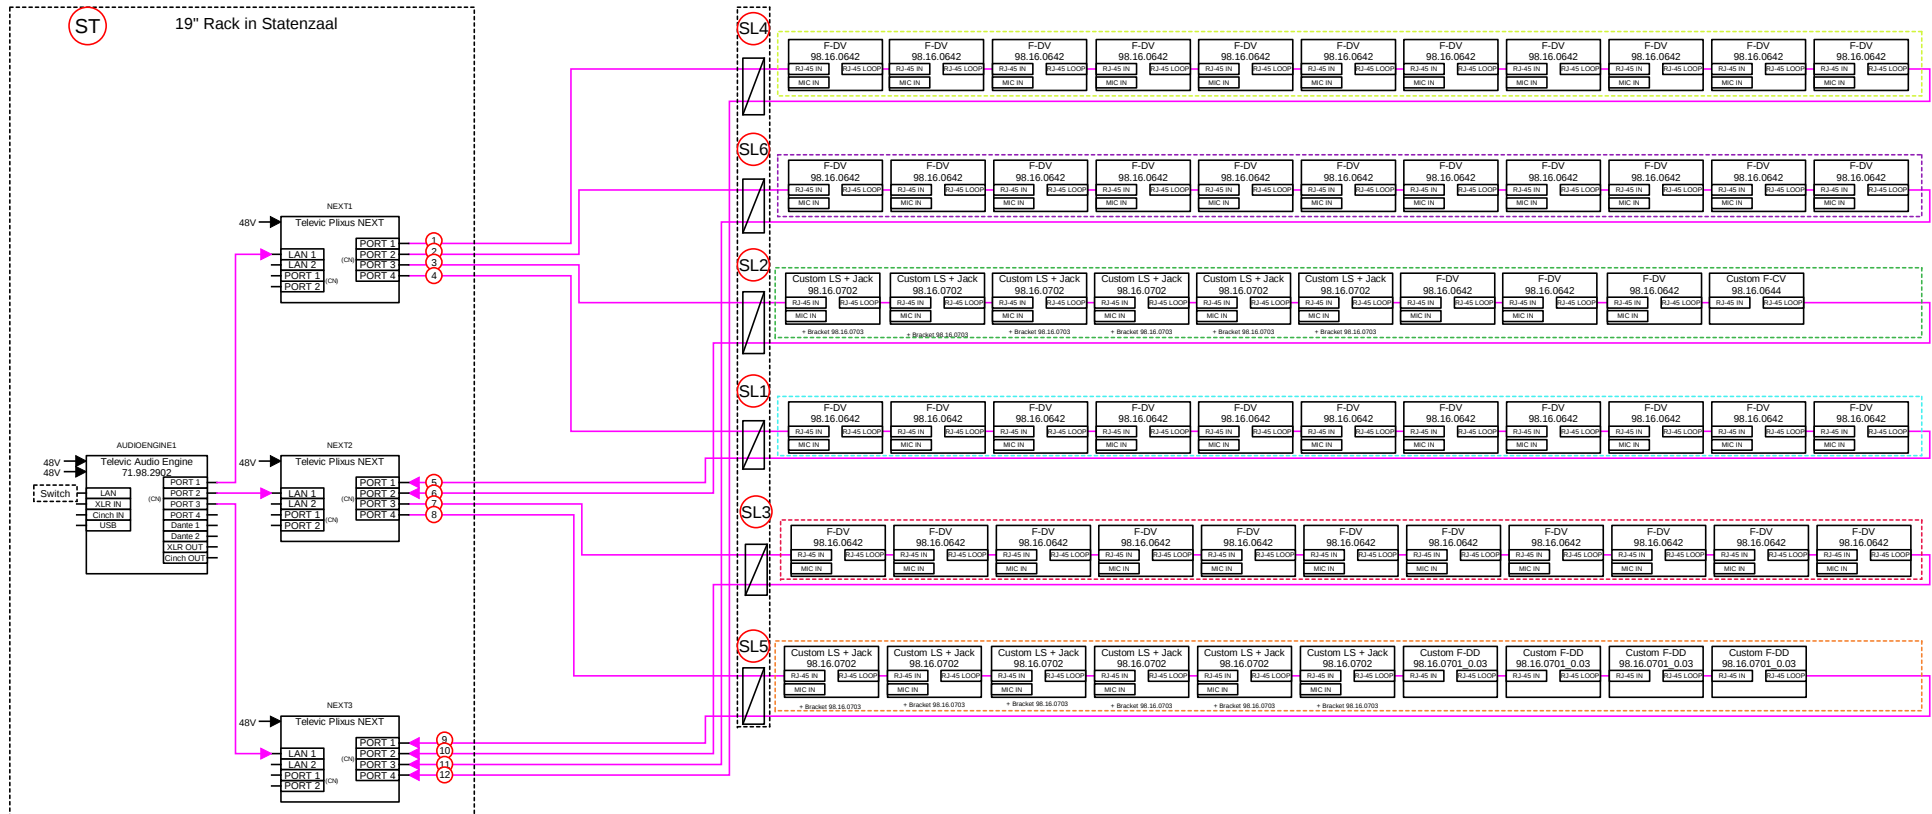

Custom F-DD 230V
98.16.0720
RJ-45 IN RJ-45 LOOP
230V OUT

New equipment	Tekenaar:	Datum:	ordernummer	Wijziging:	Kleur:
Optional equipment		00-00-'00		x	1
Existing Equipment		00-00-'00		x	2
		00-00-'00		x	3
		00-00-'00		x	4
		00-00-'00		x	5
Legenda Serial RS-232 / RS-485 Direct I/O control Data network CAT 5e Video distribution over CAT6 Video distribution over IP Video distribution over SDI Video distribution over Fiber Audio distribution analog Audio distribution over IP Data distribution HDMI Data distribution VGA					
Provincie Flevoland - Statenzaal Designer: Michiel Veldman Tekenaar: Rens lauwen Datum: 08-01-2019 TekeningNr.: 146295 Versie: v3 Omschrijving: Statenzaal Update: 17-4-2019 Opdrachtnr.: 544924					

